
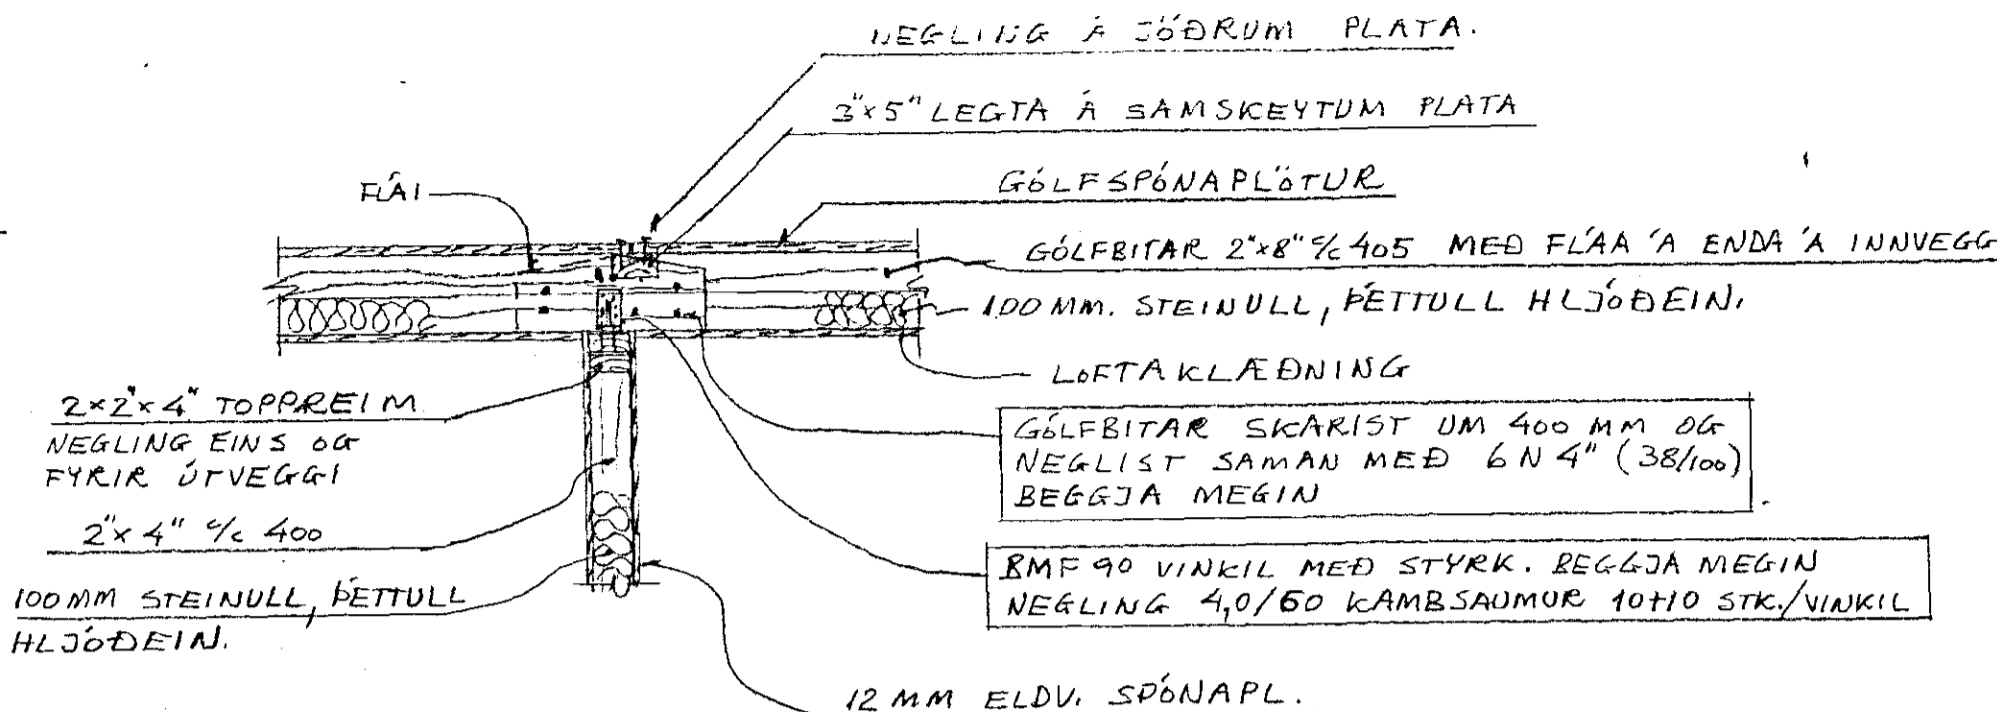


K1. FESTING SPERRA Í KVISTUM.
1:20


K2. FRÁGANGUR PAKS, 1:20

G1. FESTING GÓLFS YFIR 1.HÆÐ Á INNVEGG, 1:20

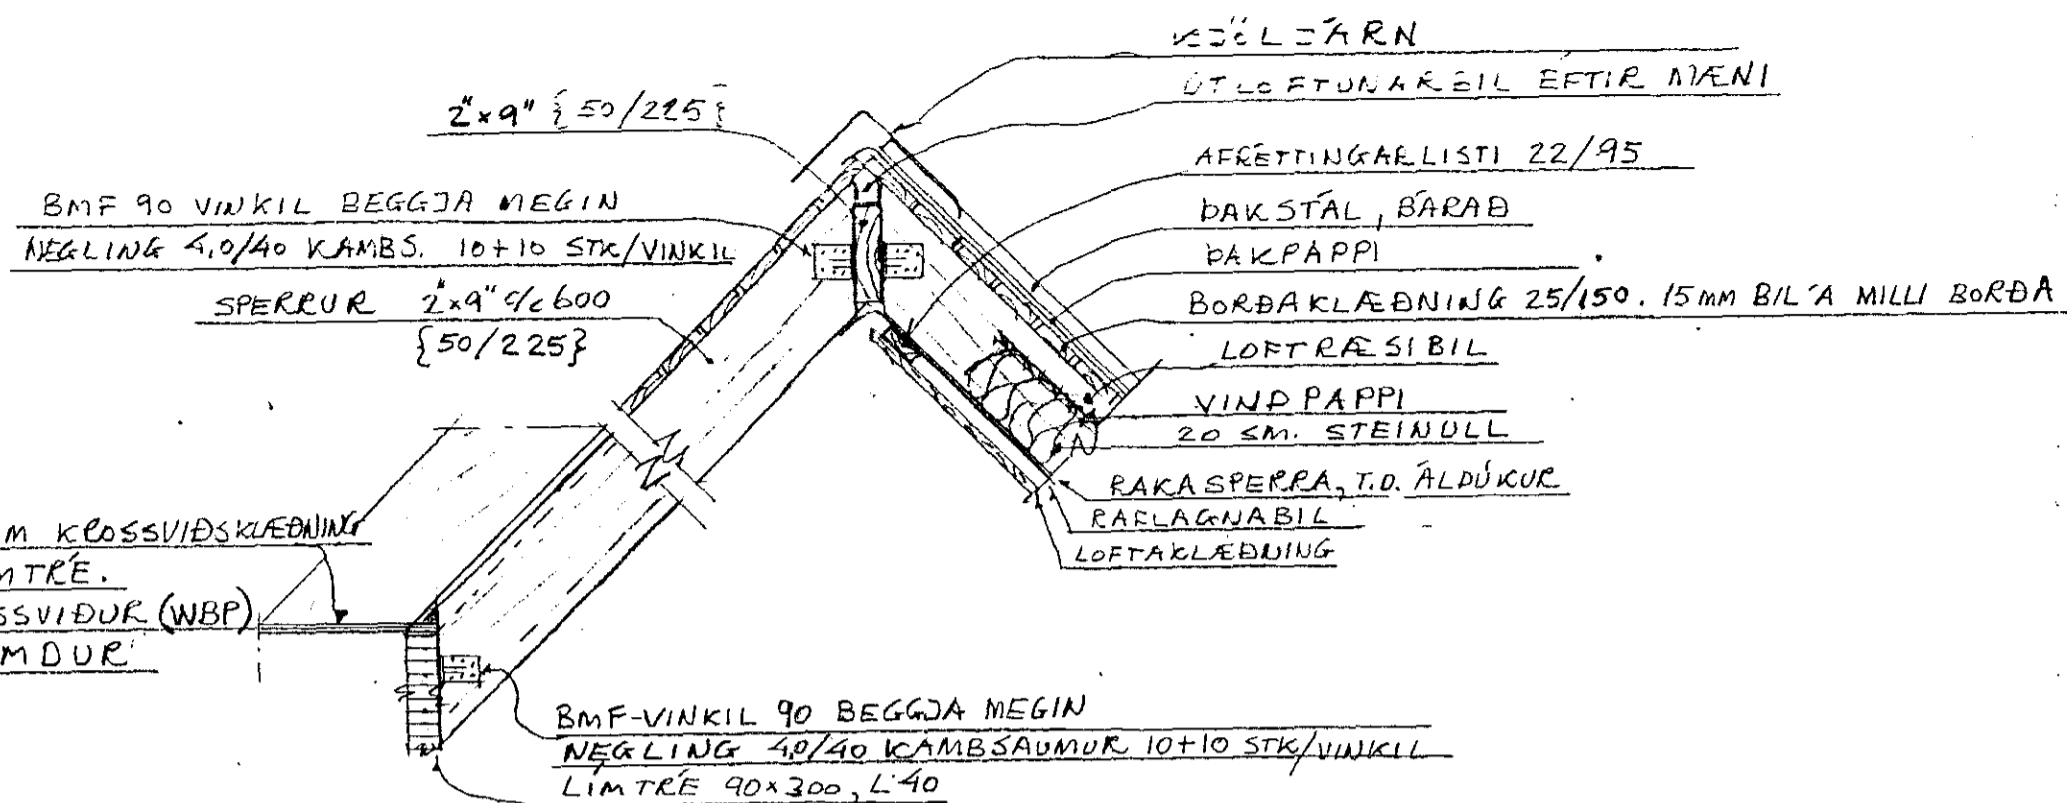


L2. FESTING LÍMTRÉS KVISTA, 1:20


L2, OFANVARP

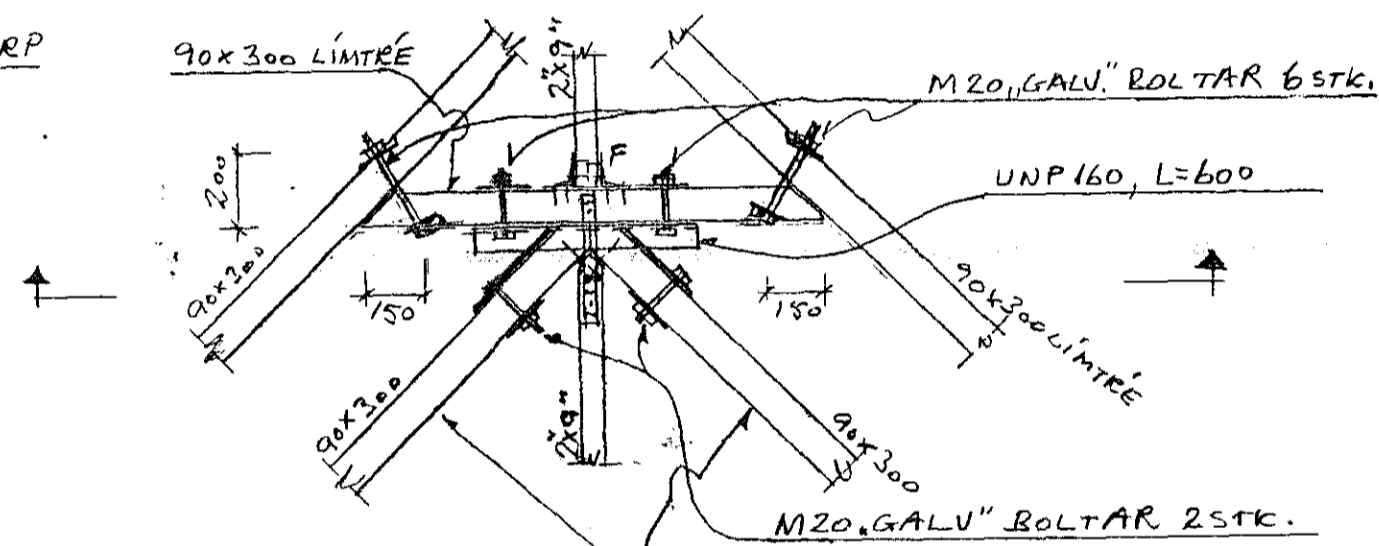

L2, SNID

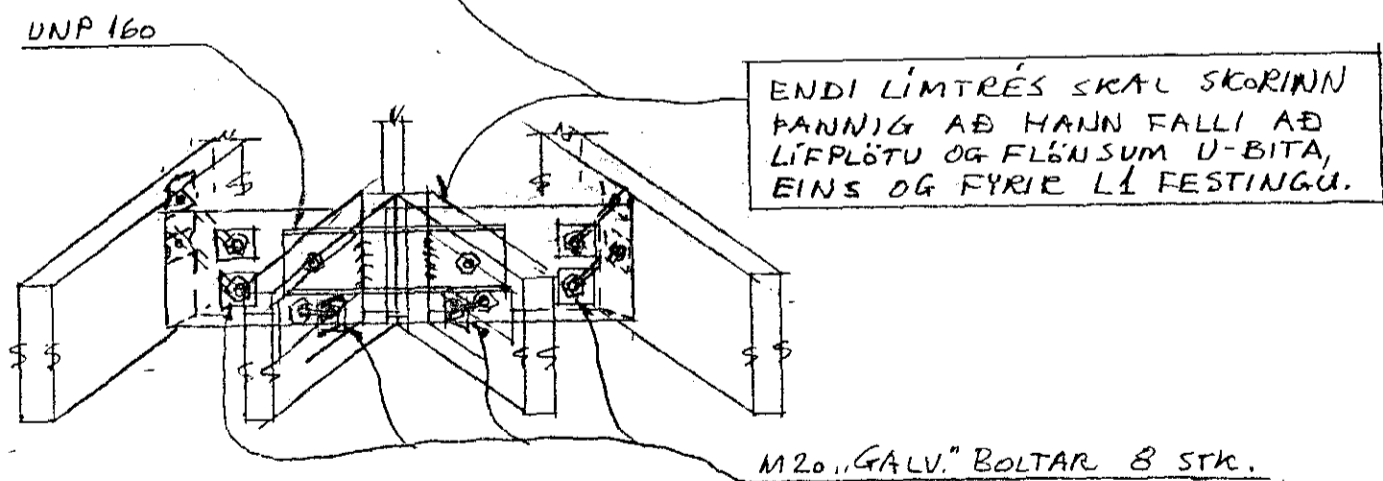


L2, EYRU 8 STK, 1:10

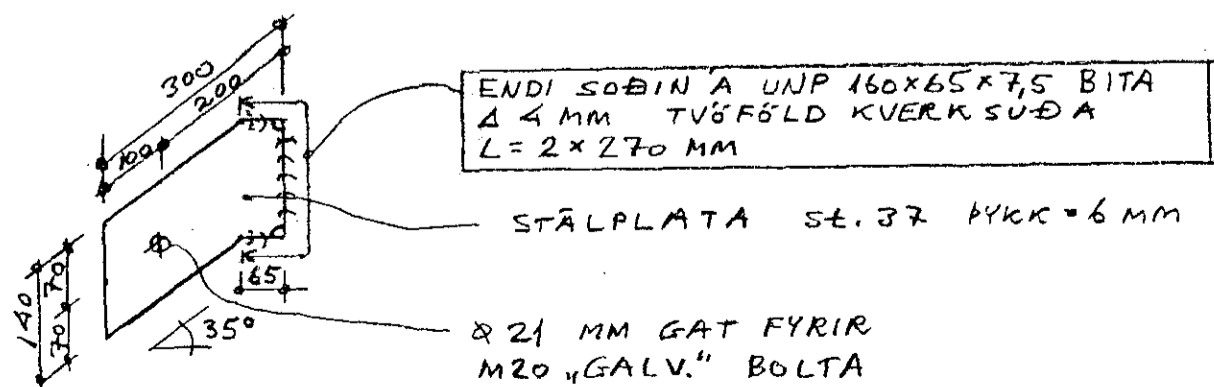

TILVISUN:

- TEIKNING NR. 0SKÝRINGAR
- TEIKNING NR.1.....SPERRUPLAN, GÓLFBITAPLAN, SNID A
- TEIKNING NR.2.....ÞAKSPERRUR OG VEGGSTODIR, HLÍÐARMYNDIR
- TEIKNING NR. 3UTVEGGJAKLÆÐNING HLÍÐA, SERMYND X, FESTING V1.
- TEIKNING NR. 4GOLF YFIR 1.HÆÐ, SNID A, B, C.
- TEIKNING NR. 5.....FESTINGAR L1, L3, G2. SERMYND Y. FRÁGANGUR V2.
- TEIKNING NR. 6.....FESTINGAR K1, L2, G1. FRÁGANGUR K2.

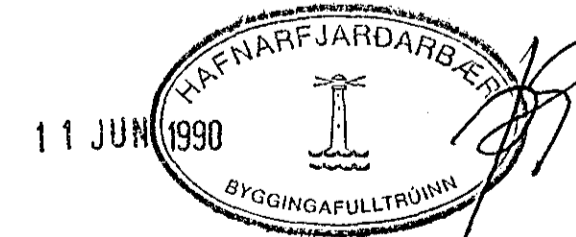

Nr.	Daga.	Breyting	Af
ÖLDUGATA 35, BREYTING			
1:20, 1:10	BURÐARÞOL. SERTEIKNINGAR. FESTINGAR K1, L2, G1. FRÁGANGUR K2.		
Hanna E.	Einar Magnús Einarsson		
Teknað EE.	Samb. Einar Magnús Einarsson	Daga APRIL 90	Tekn.nr. 6
Einar Magnús Einarsson, Byggingateknifráhendingur FTFI Braitvangi 6, Hafnarfirði. Sími 51851			