




SNID 1 1:10

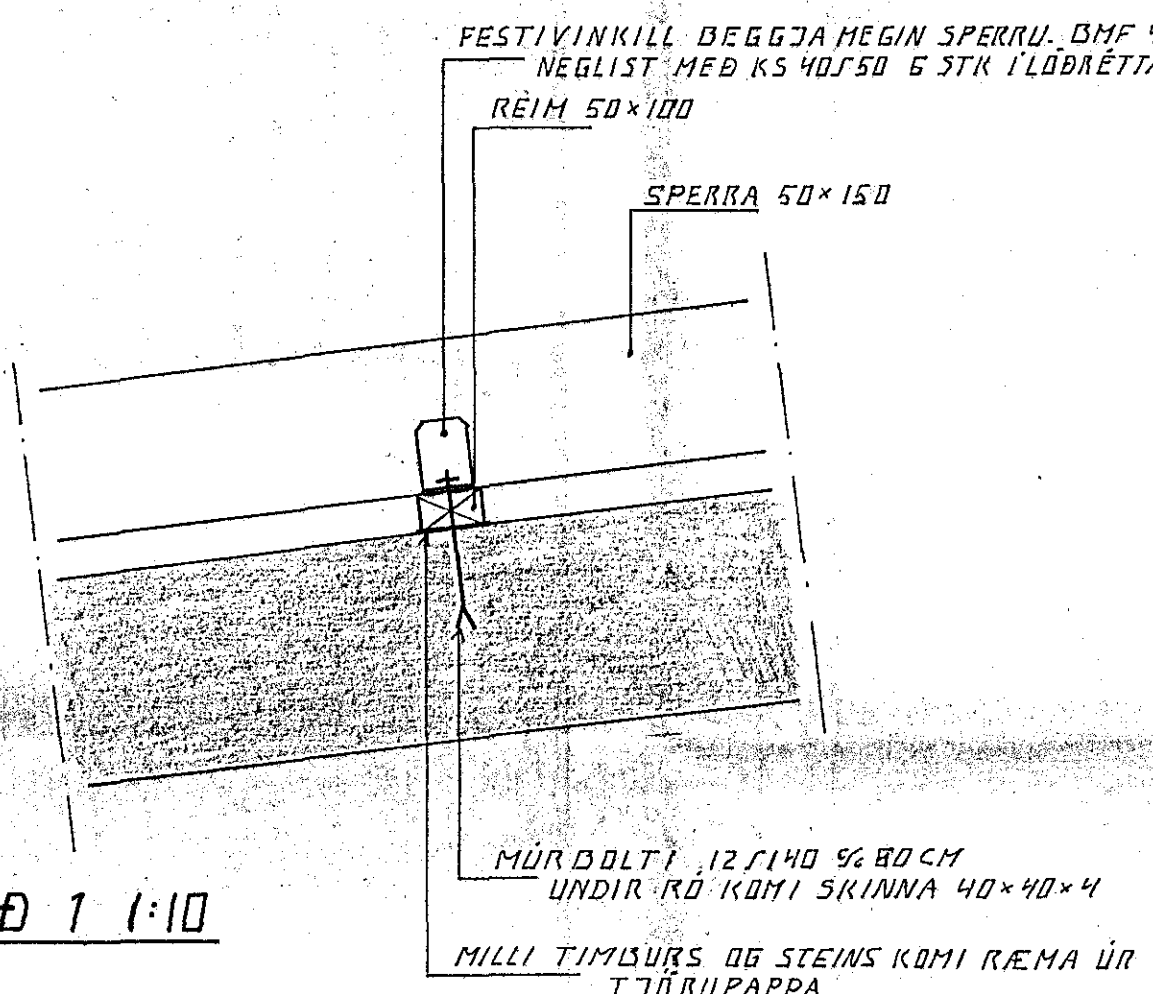


SNID 2 1:10

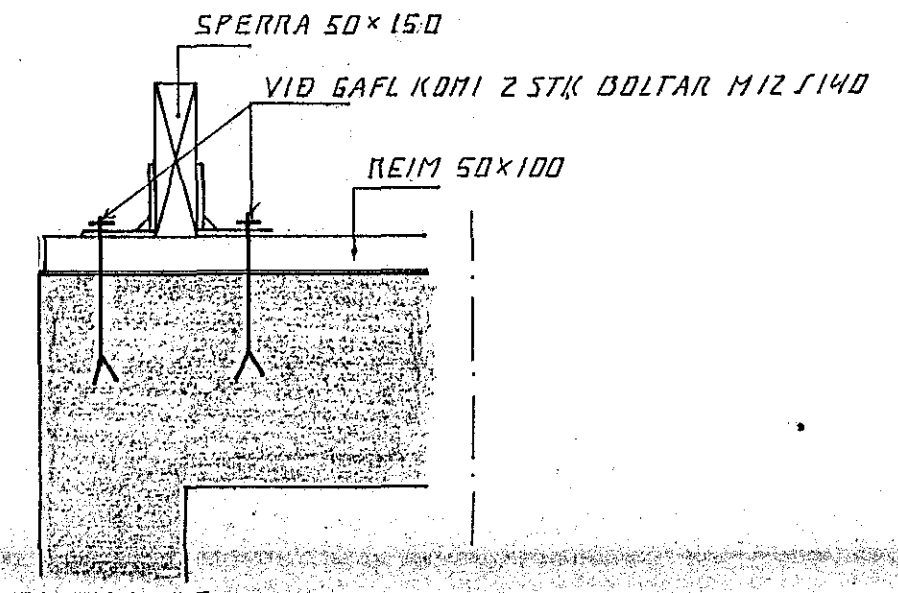


SNID 4 1:10

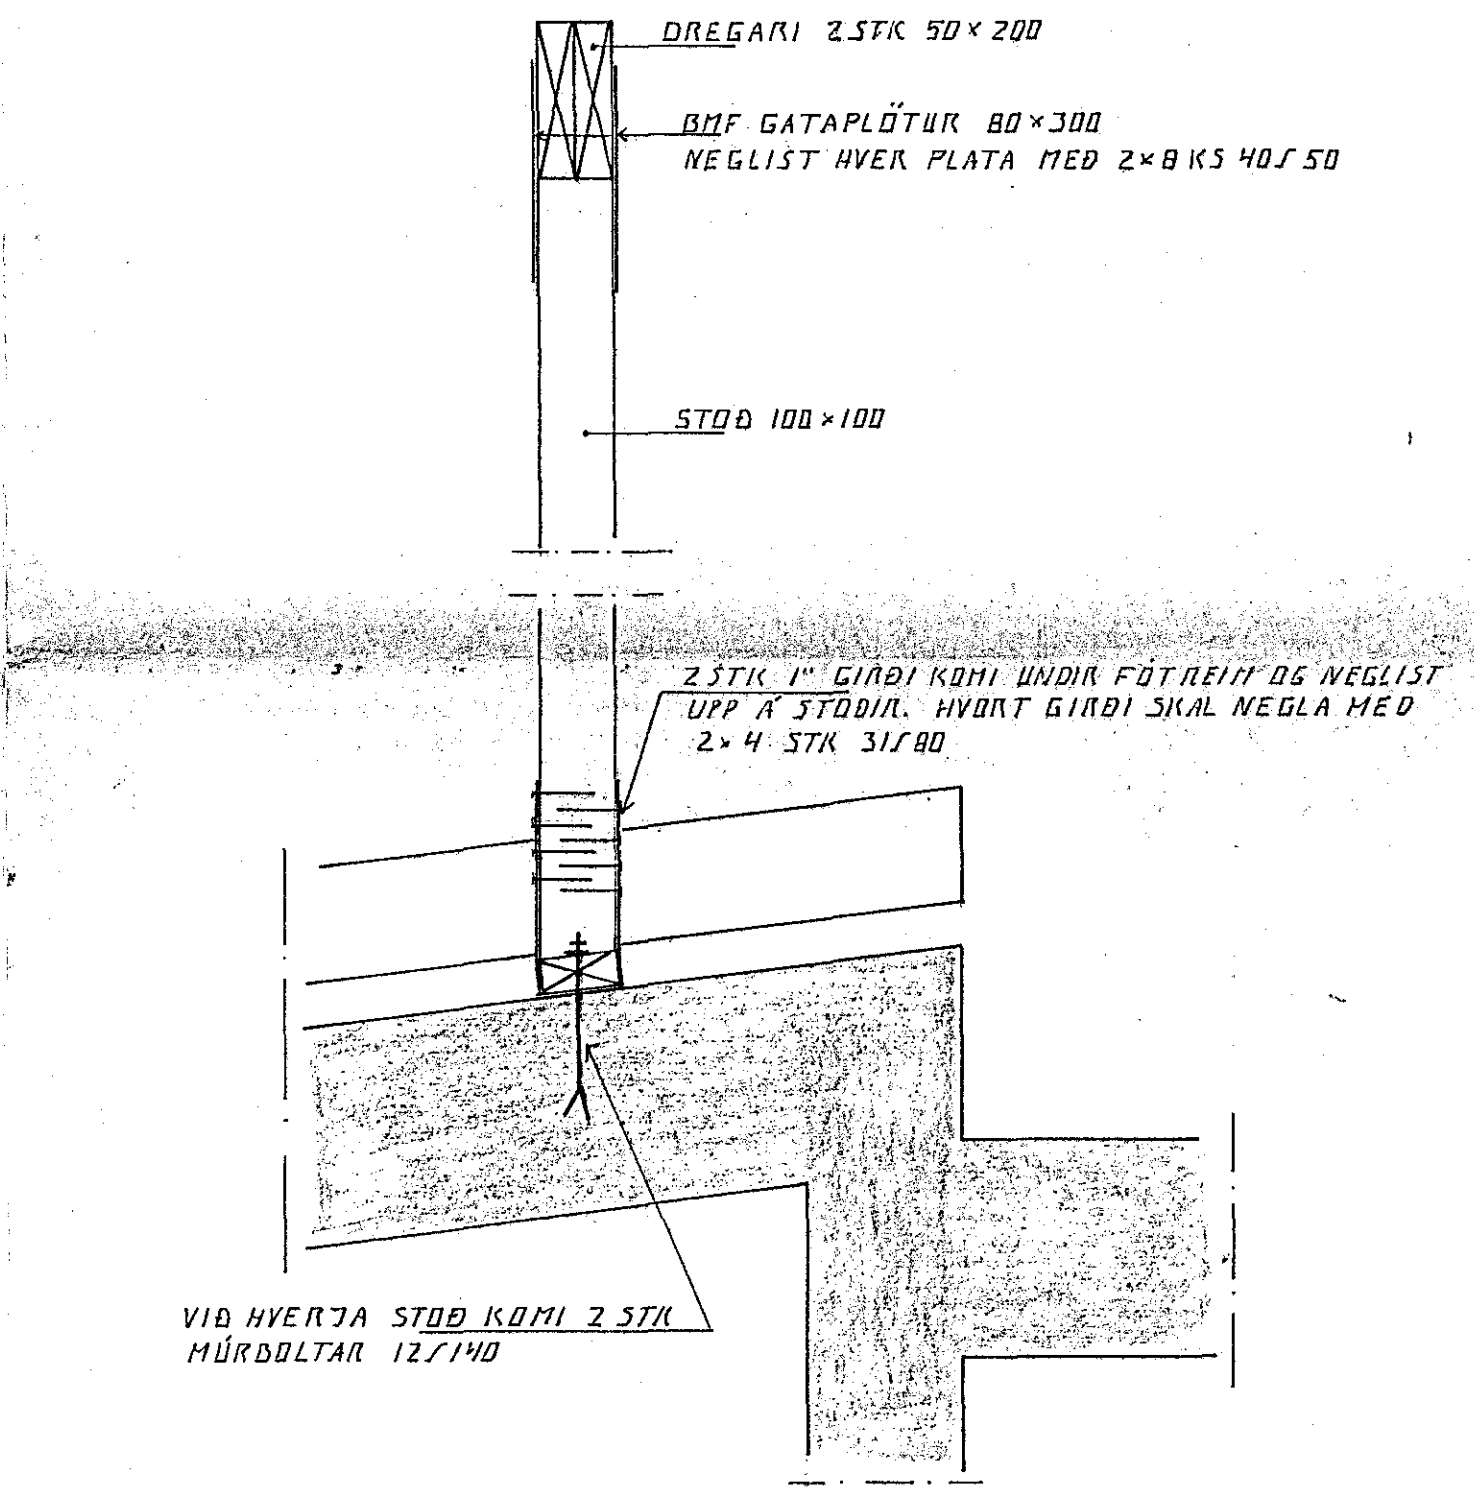

LASKI DEGGJAMEGIN SPERRU 25x150 L:1000 NEGLIST MEÐ 2x6 STK 31x80 NÖGLUM HVOR LASKI

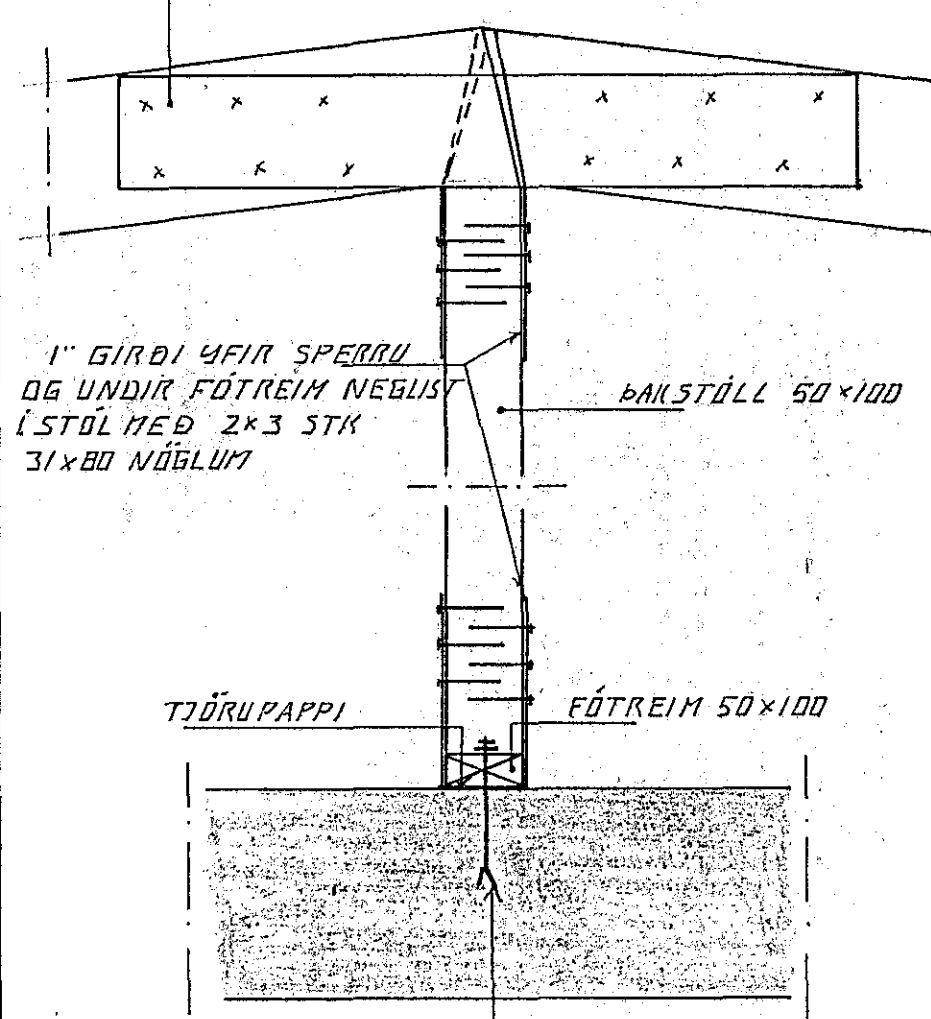

SNID 3 1:10

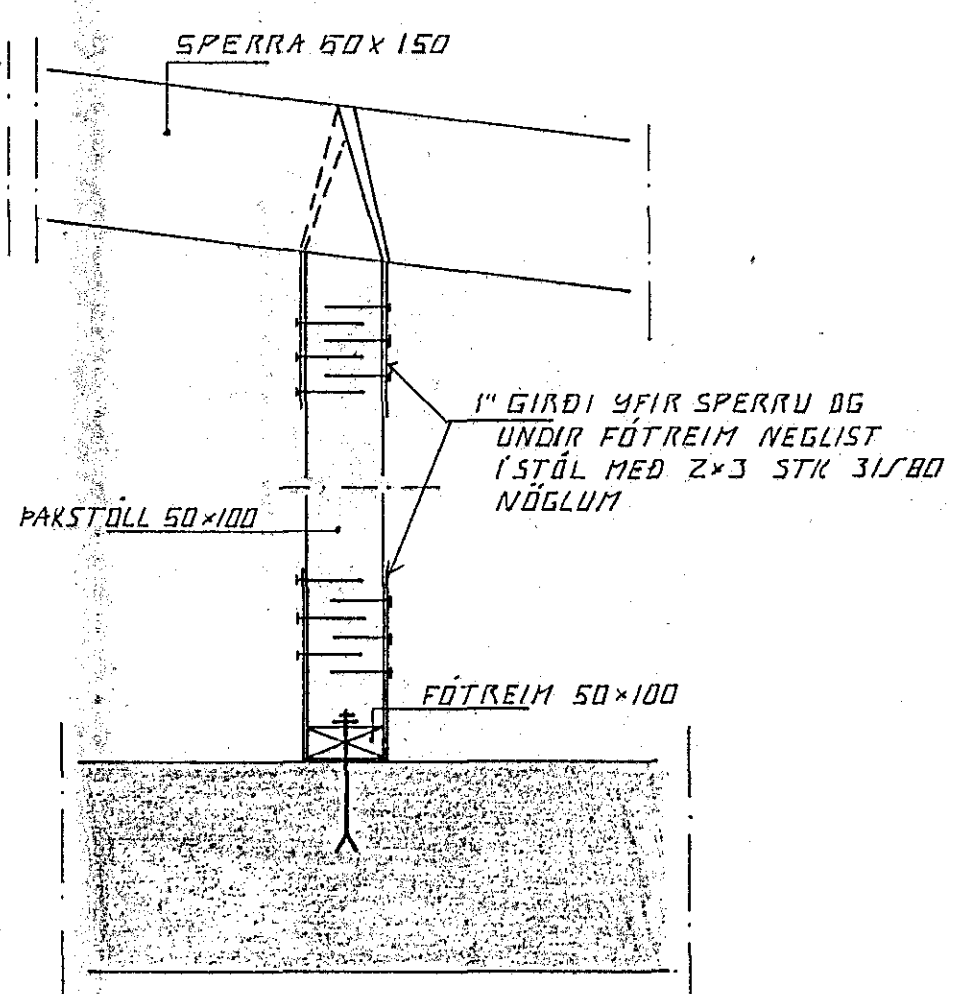

31 MA 1989



SKÝRINGAR  
ALMENNAR SKÝRINGAR SJÁ BL. 1-12

BR.NR.	DAGS	EDLI BREVTINGAR	SIGN.
ÖLUGATA 39, HAFNARFIRÐI			DAGS MARS 89
ÞAKVIRKI, SÉRMÝNDIR			HANNAÐ 4/21
MÆLIKV. 1:10			TEIKNAD 4/21
SIGURÐUR ÞORLEIFSSON			VERK NR. 8903
STRANDGÖTU 11 HAFNARFIRÐI SÍMI 54751			BLAD NR. 1-13