

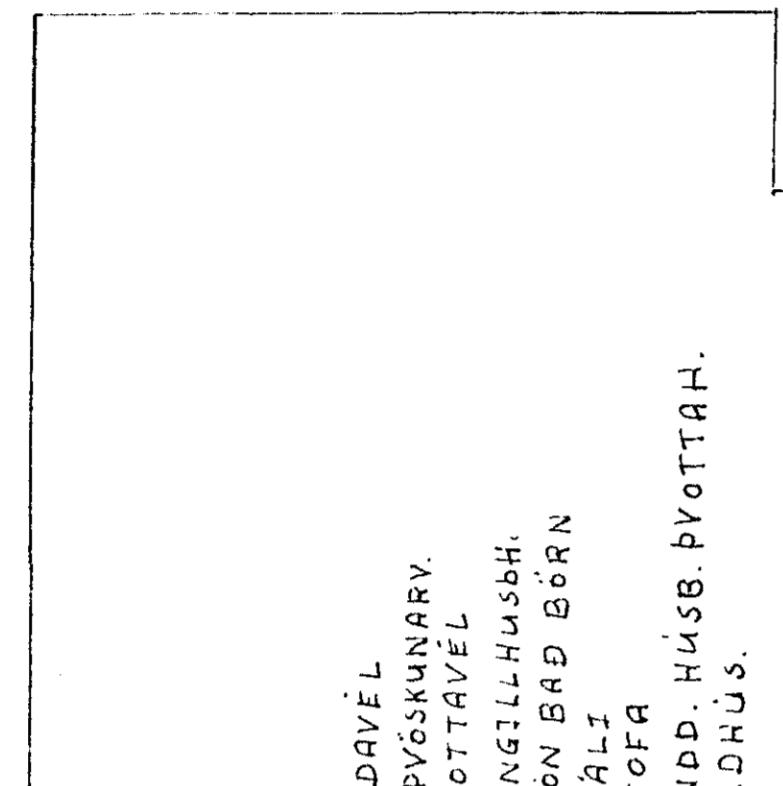


m = 3/4 3. 1.5 9 (M) KYNDIN

~~m o 5/8 3 1,59~~ XIC KYNDIK. GEYMSL
~~m o 5/8 3 1,59~~ XIC FÖNDUR

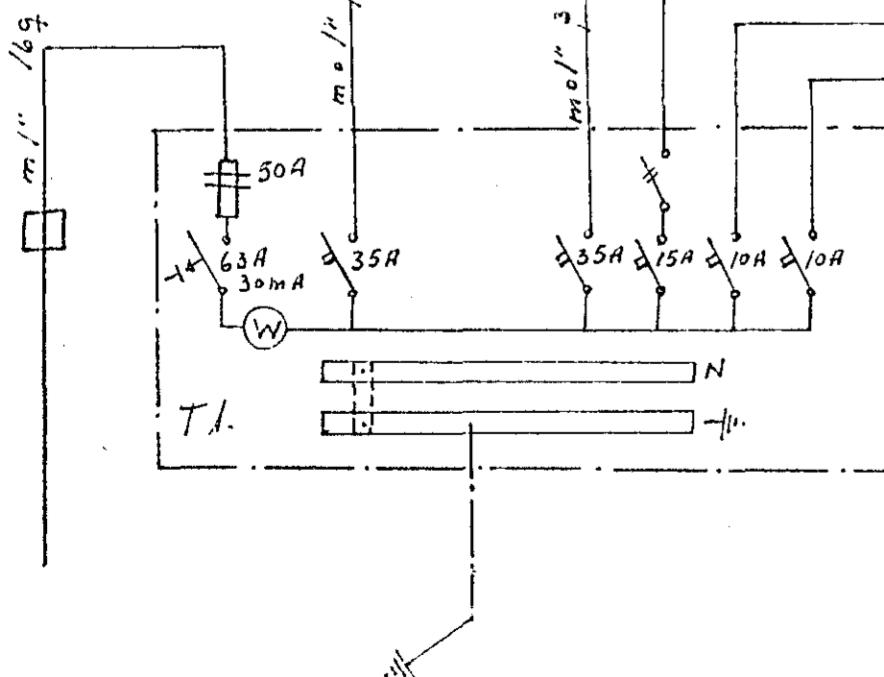

ELDAVÉL	C	E	L
UPPVÖSKUNARV.	C	U	P
HVOTTAVÉL	C	H	O
TENGJLHUSBH.	C	T	E
HJÓN BAD BÓRN	C	H	J
SKÁLI	C	S	K
STOFA	C	S	T
ANDD. HÚSB. ÞVOTTAH.	C	A	N
ELDHÍS	C	E	L

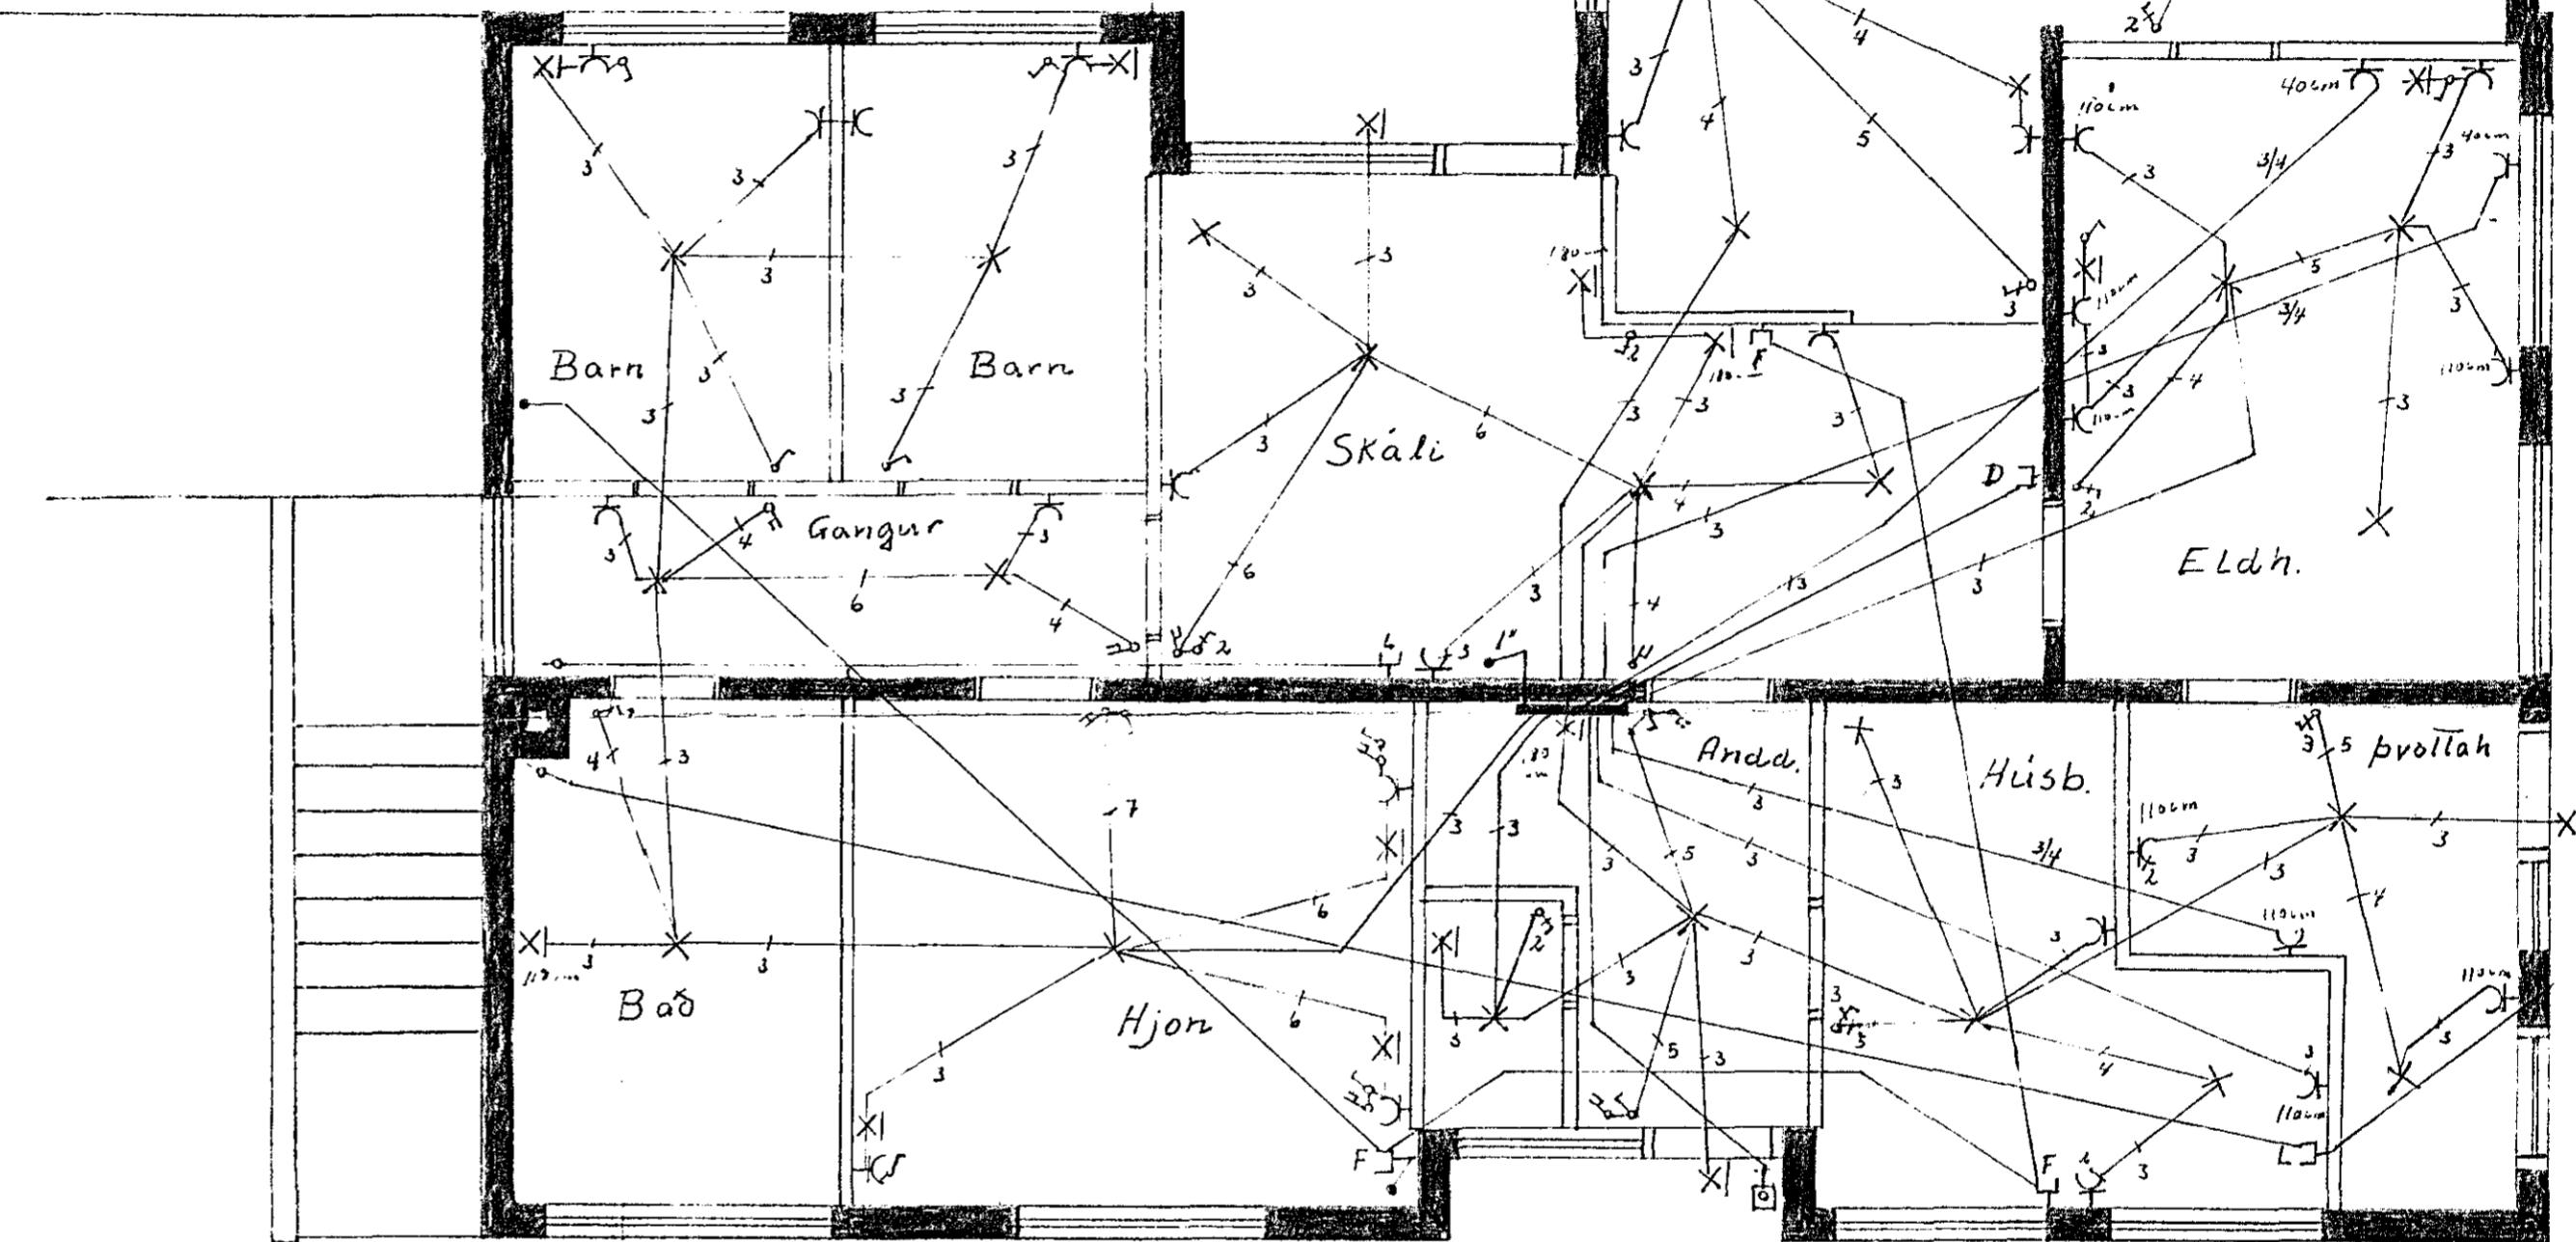

Innlök samþykkt 7.10. 1972

f. h. RAFFEITU HAFNARFJARDAR
Albert Vestjóni

Hösvetta nr. 2173 Teckning nr. 1348

Samþykkt b. 493 19 72
LÍFSEYSLU HAENIABEJARÐAR

L.H. RAFFELTO HAFNARFJARDAR

Eftirlitsmáður raflegna

Y

þruðvangu 15
Hafnarfirði

Rafþlögn í búð og
einlinnumynd

Sigvaldi Ragnarsson

Rafw.

Simi 52096

Maelikv. 1:50	Taikn.: juli 1972	20/ 1972 S.
------------------	----------------------	-------------------