
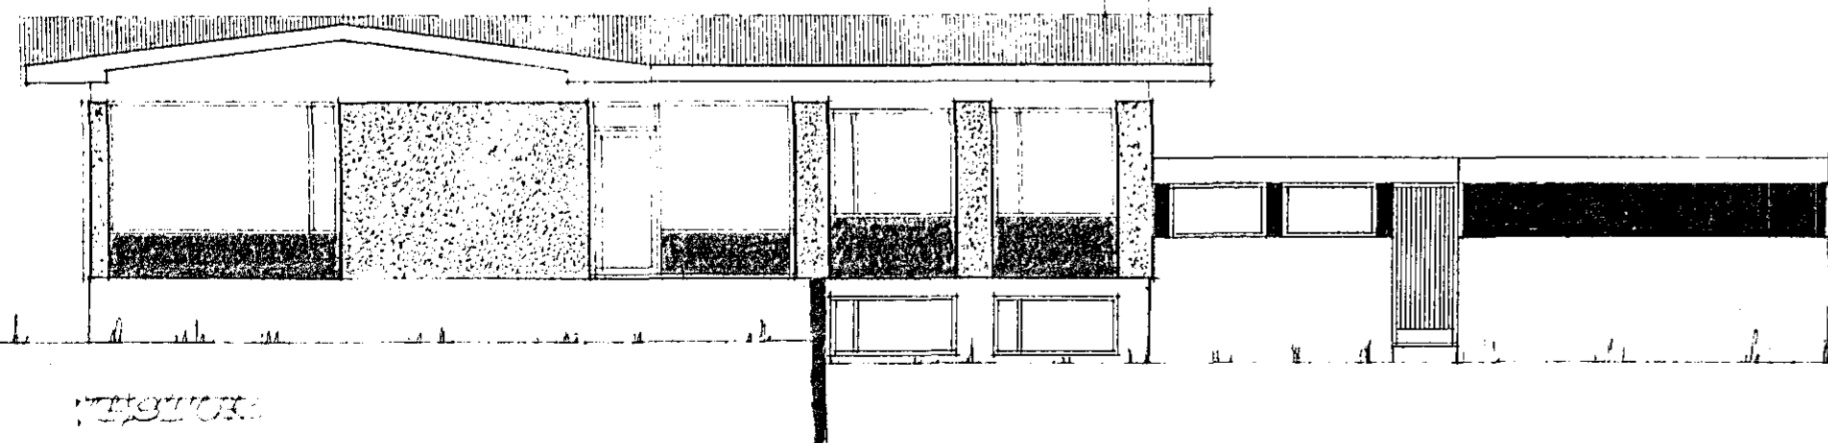
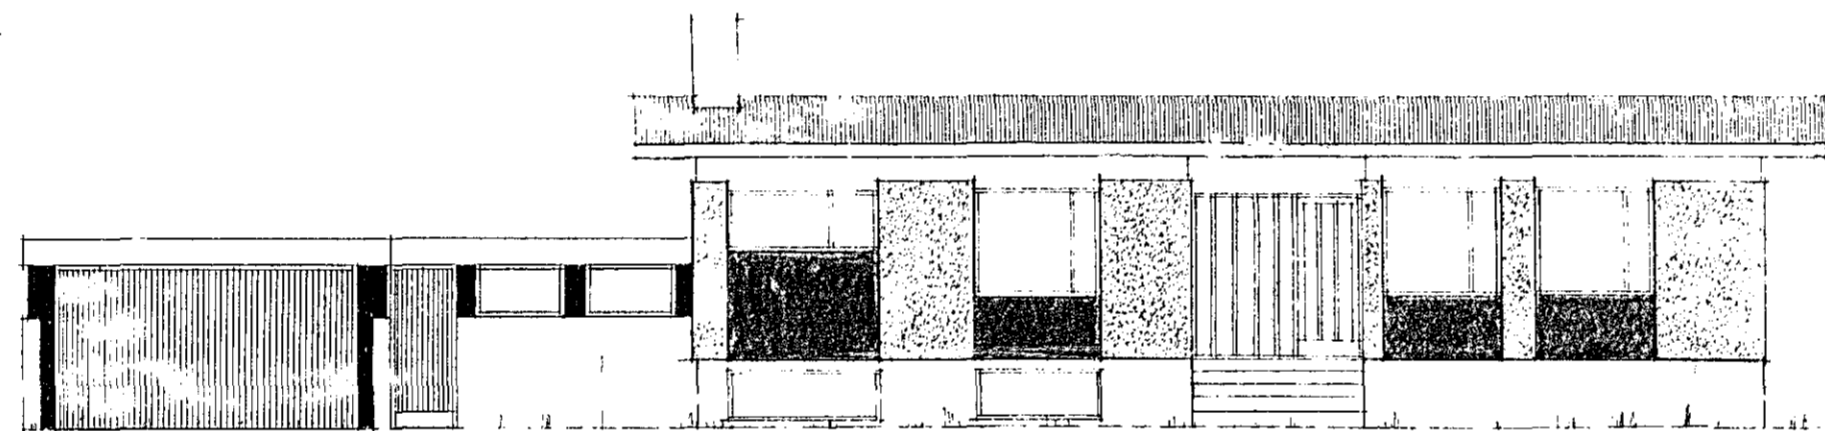
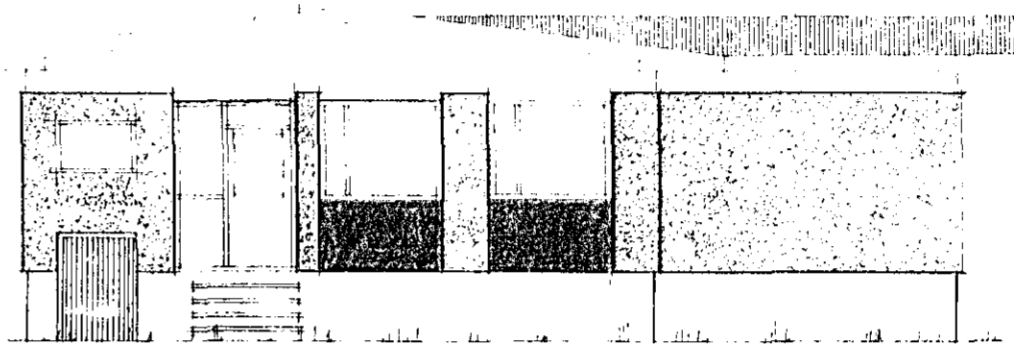


FRUPPANGUR NR. 15 M. 1100

Sambúka á fundi bygginga-  
ráðs nr. 16 6 71  
Breyting 8 12 71  
BYGGINGAFLÉTTUJINN  
I HAFNARFIRÐI  
S. Hjartarson

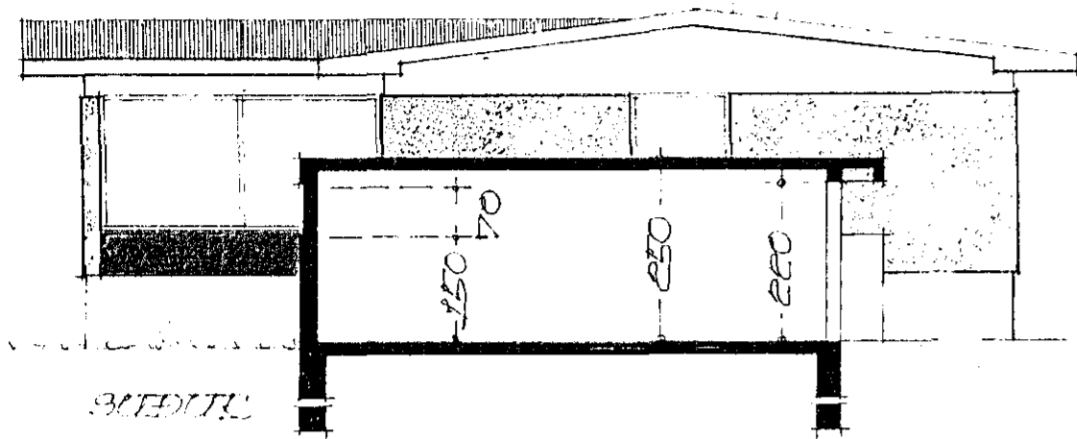

BYGGINGAFLÉTTUJINN  
S. Hjartarson  
BYGGINGAFLÉTTUJINN  
S. Hjartarson