
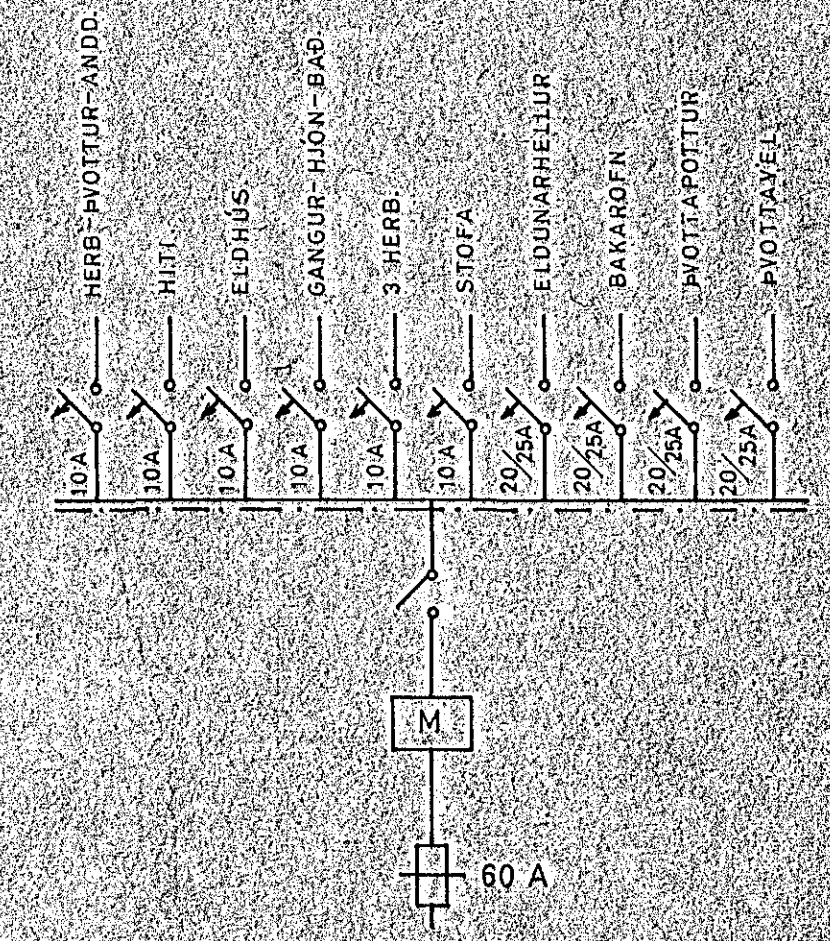


- SKYRINGAR.
- 1. RÖFAR: 110 CM. FRA GOLFÍ.
  - 2. TFENGLAR: 20 NEMA.
  - 3. " 110 " YFIR ELDHÚSBORO, Í ÞVOTTI.
  - 4. " 70 " FYRIR HELLUR, BAKARÖN, UNDIR TEKJUM (SJA INNRETTINGA TEIKN.).
  - 5. VEGGLJÓÐ: 165 NEMA ANNAD SE SYNT Í SVIGUM.
  - 6. " 135 " HITALIQI: T.
  - 7. " 20 " LOFTNET: L, HATALARI: FX.
  - 8. " 20 " SIMLI: F, TENGLAÐSÍR.
  - 9. " 110 " RAKVELTENGILL: CW.
  - 10. VARKASSI NR. 113 FRA J.B.P. EÐA SAMSVARAÐI.

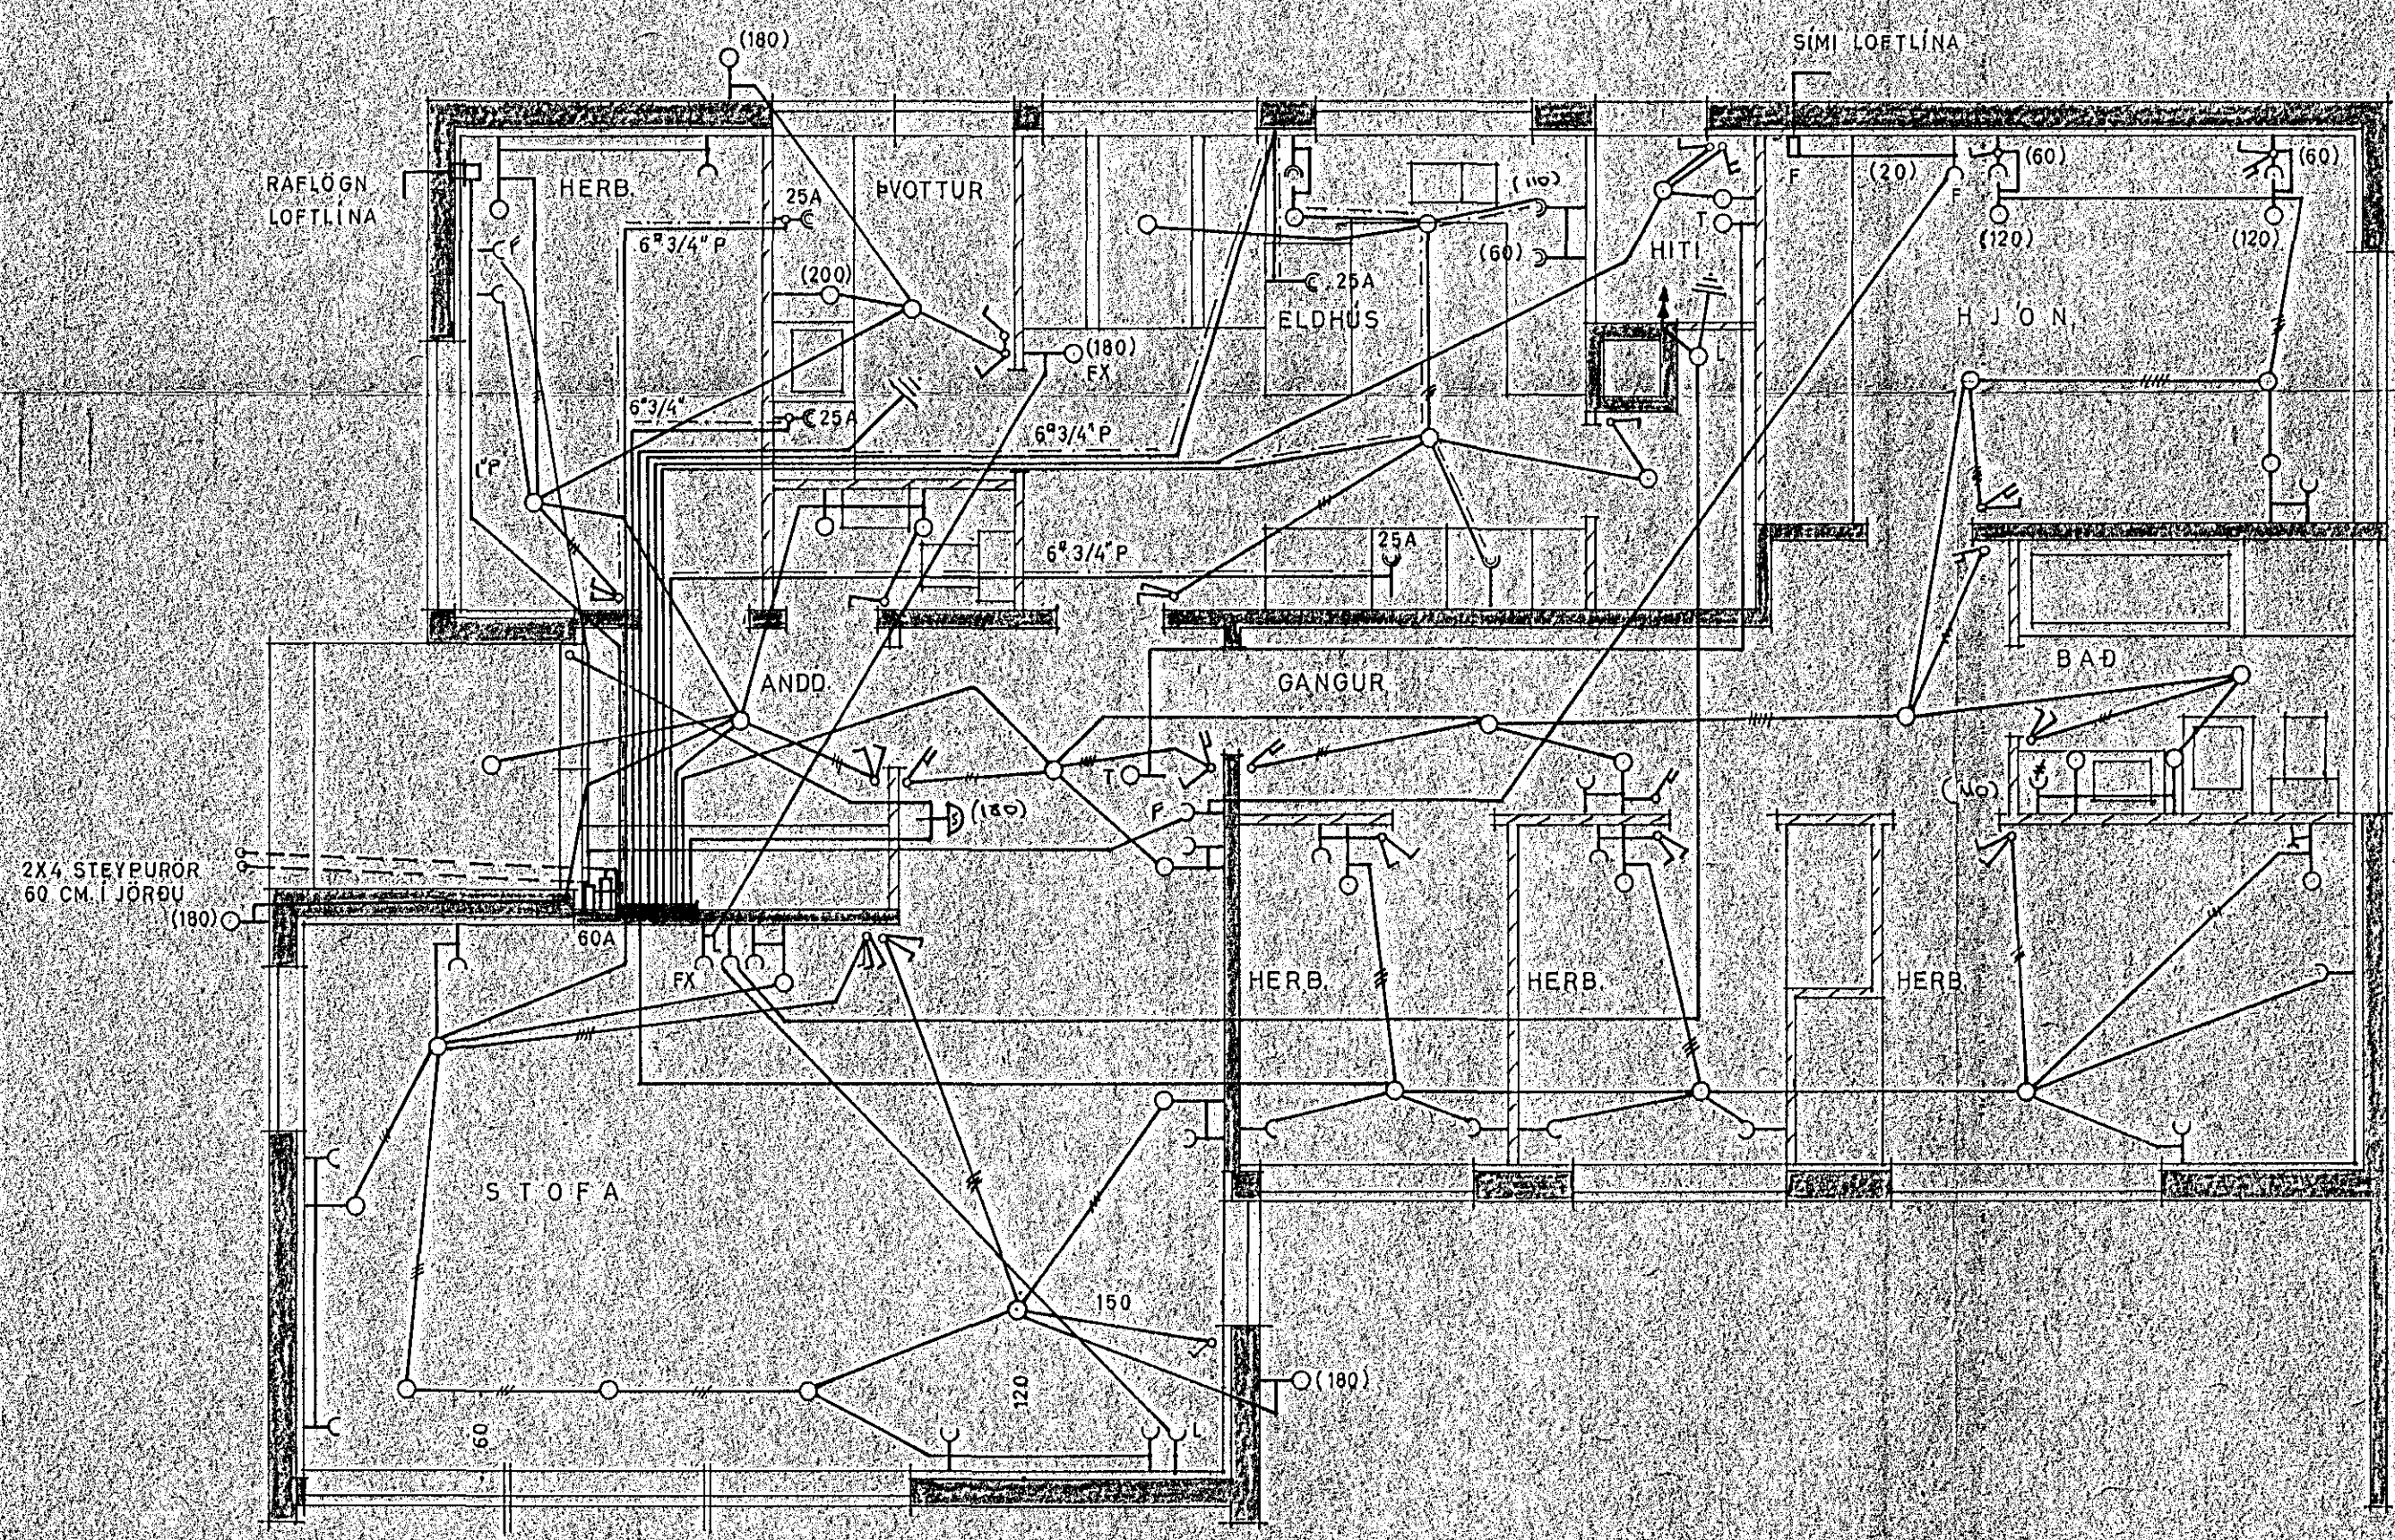

OLAFUR TOMASSON VERKER.		
HUSNÆÐISMALASTOFNUN RÍKISINS		
EINBYLISHÚS	VERK NR. 83	
RAFLOGN	M=1:50	BLAÐ 1 AF 1
MARZ 1966	AM.	NR. 379-L