




Ragnar Jónsson

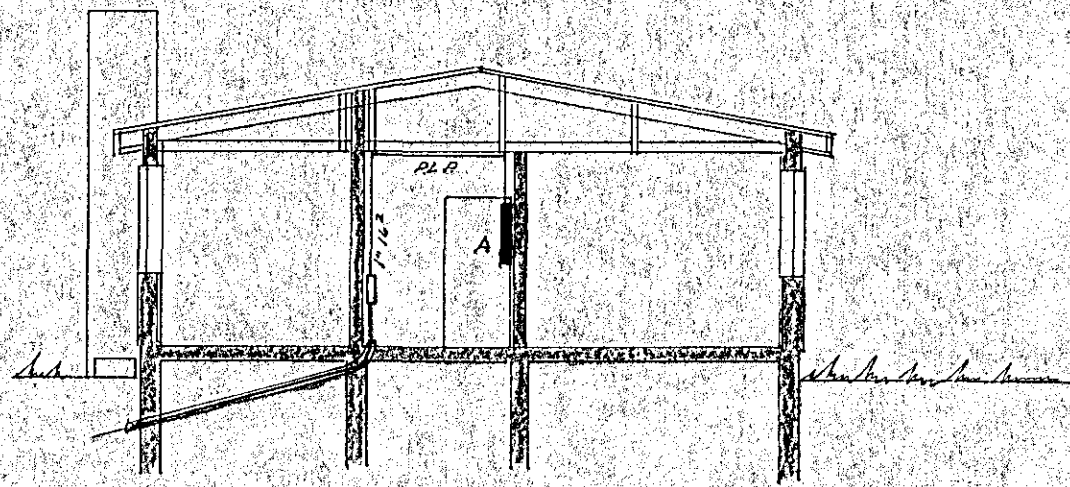

SNEIÐING

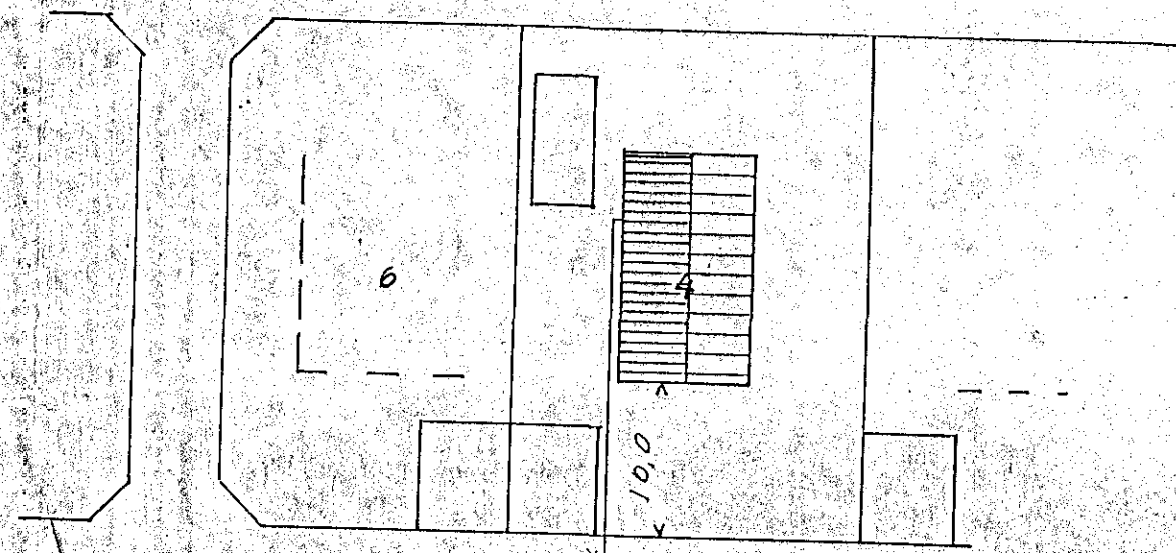

BRÚDVANGUR

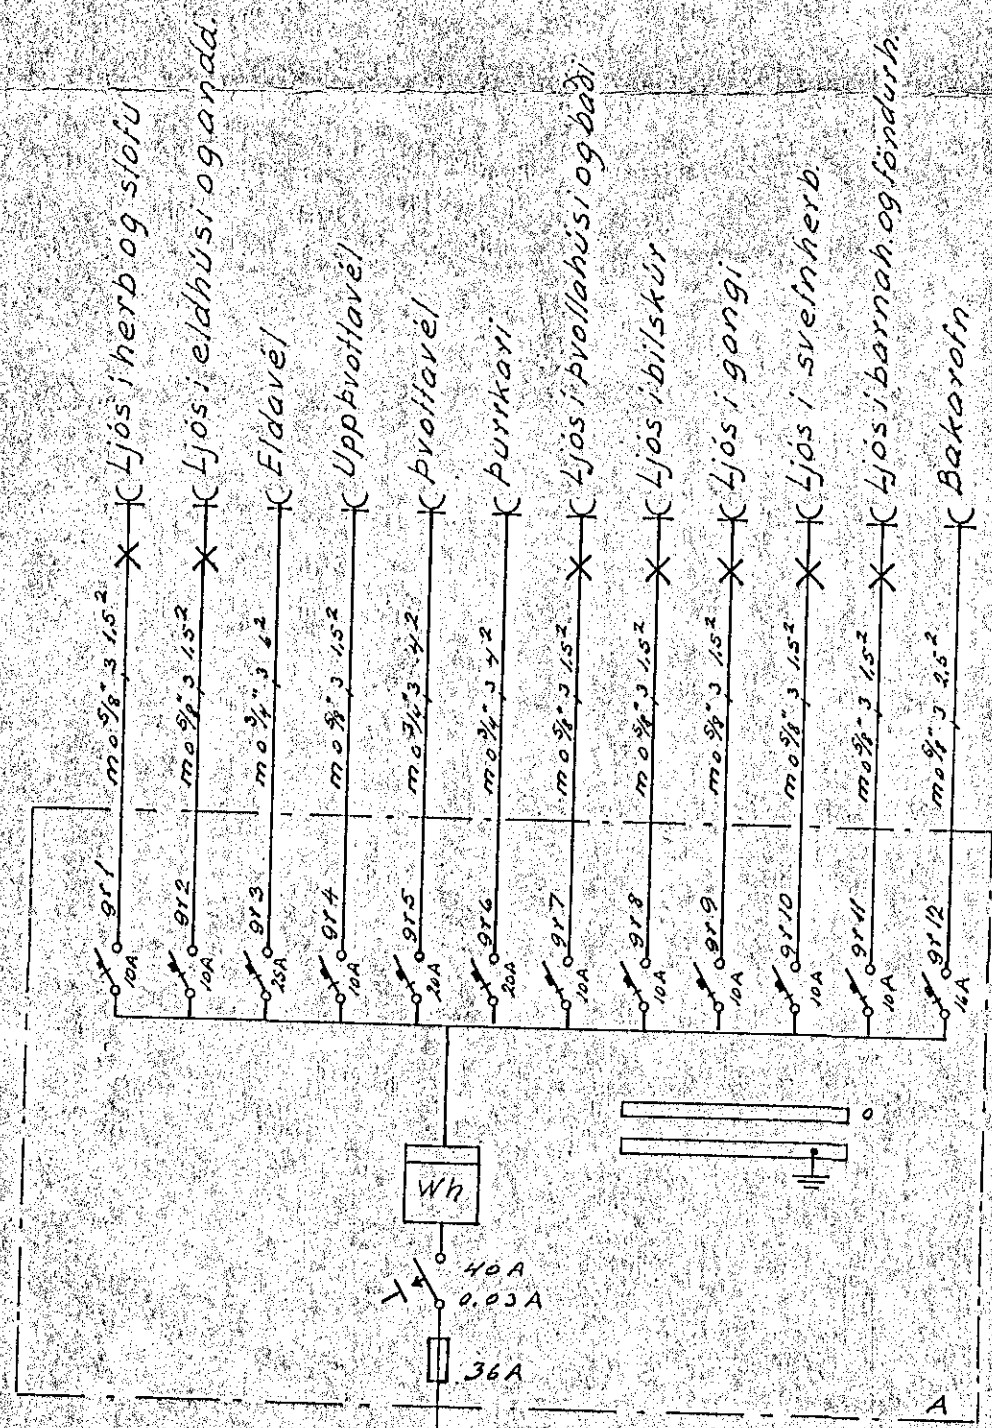

Breytingar Nr. Dags. Nafn	TEIKNISTOFAN ARNARHRAUNI 36 SIMI 52136	H. S. R. T. S. P. S.
	BRÚDVANGUR NR 4	M. 1:100 1:500
	RAFLAGNATEIKNING	Nr. Bl. 2 af 2
		Dags. des. 1972
		Ragnar Jónsson