




GRUNNMÝND 1:50

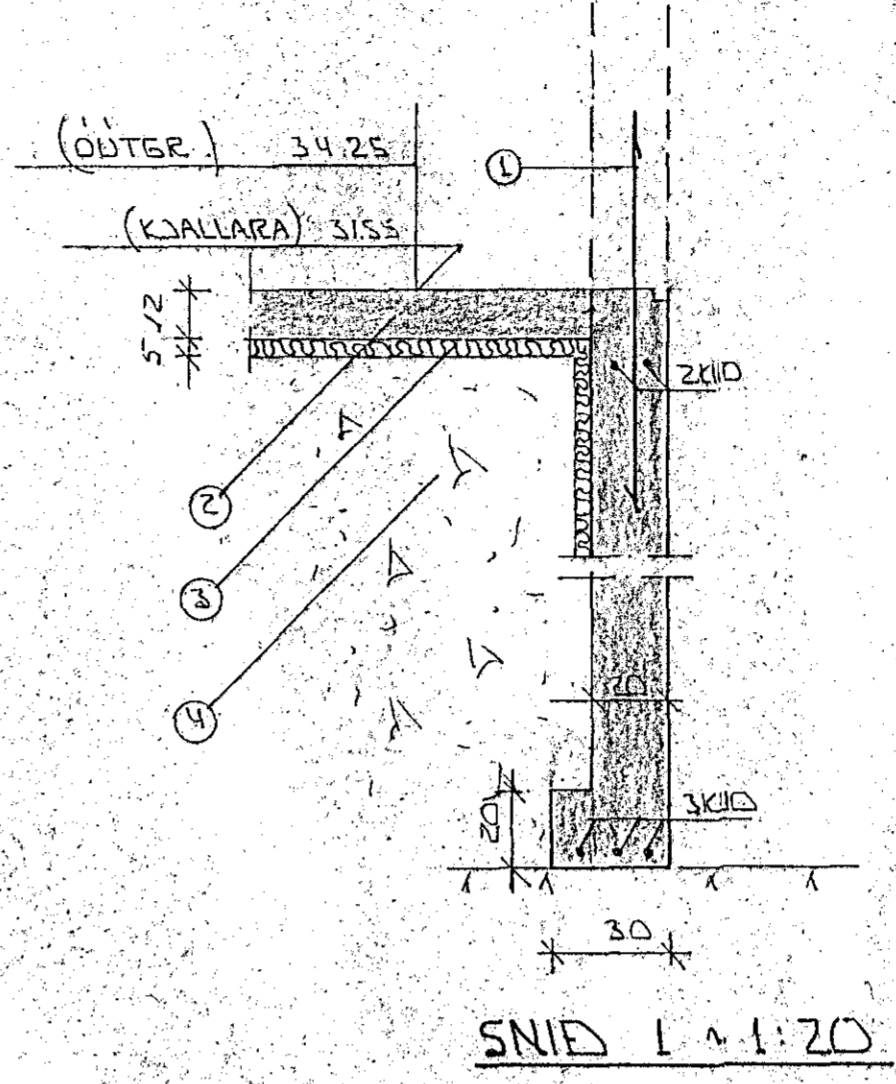


SNID 1 1:20

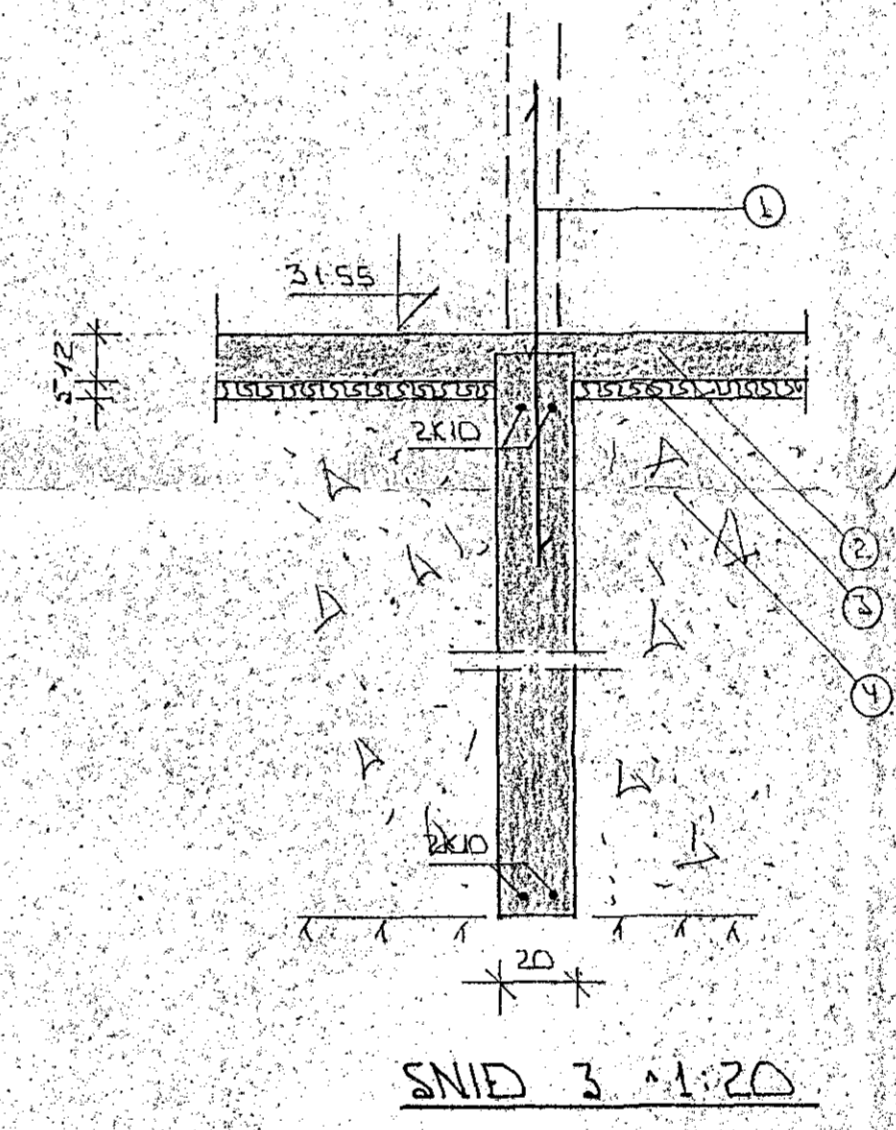

SNID 3 1:20

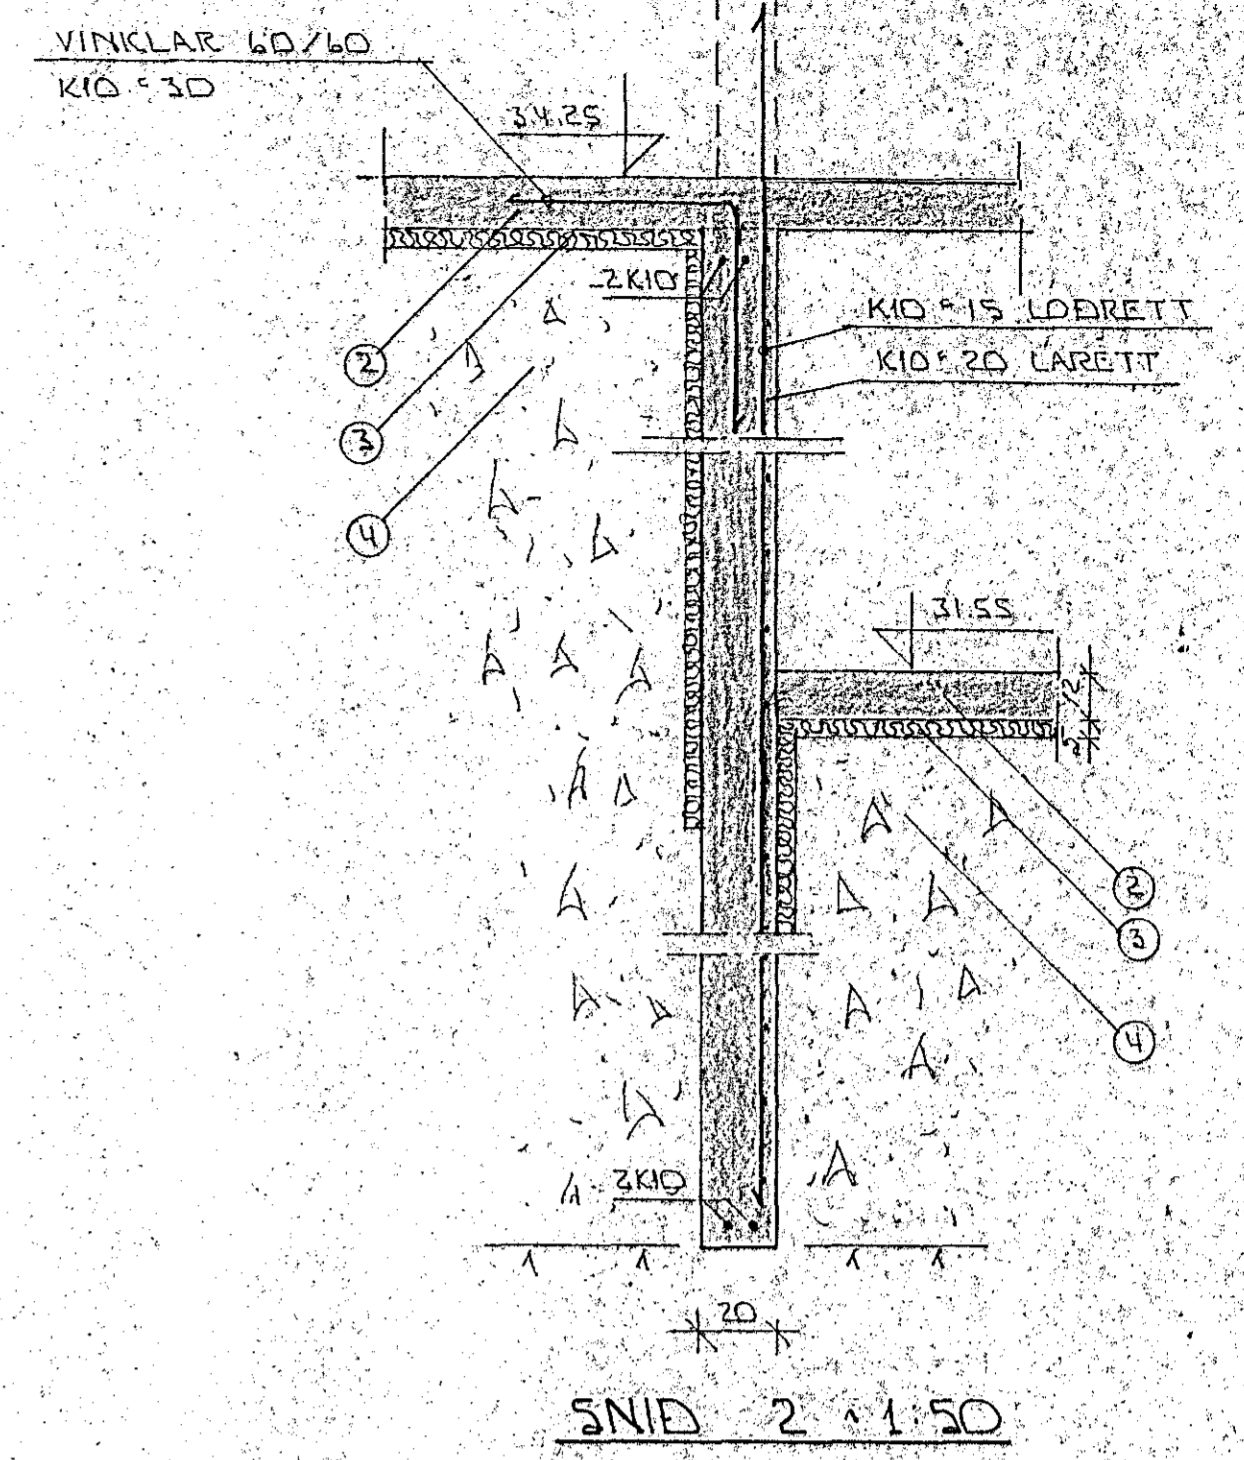

SNID 2 1:50

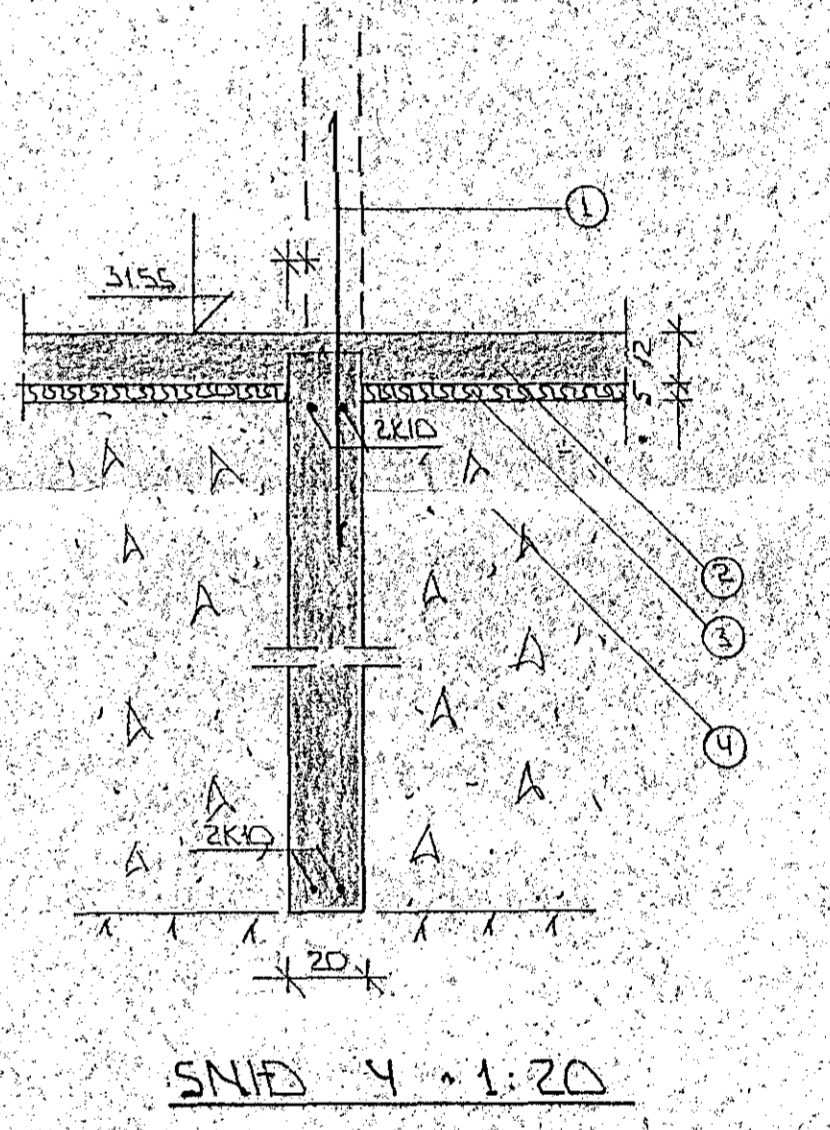

SNID 4 1:20

SKÝRINGAR:

- ① TENGJARN KÍO 30 L=120 OG STANDI AMK. 50 CM YFIR FLÖTU.
  - ② 50 MM PVG EINGRUNDIN HÆÐPRESSUÐ F.E. 25-30 KG/M<sup>3</sup> EINGRUNDIN, NAI AMK. 50 CM.
  - ③ HÉUR FYRIR FLÖTU Á ÚTVEGGJUM 12 CM DJARNBENT PLATA STEYPT.
  - ④ GRÚSAR EDA HRAUNFILLING FROSTERI OG ÞJAPPIST I LÖBUM MED TITRA HÖPPU, LAGT ÍKT RÆÐIST AF STÆRÐ HÖPPUNNAK.
- 2KÍO EFST OG NEDST I SÖKKULVEGGJUM JAKNIN SEU SAMFELD OG HEIL UM HORN. VID SAMSKETTU SKULU PALU SKEIPT AMK. SEM SVAKAR SKEITILENGÐ. ATHYGLI EK VAKIN Á AKVEÐUM RAFVÉTU UM SAMTENGINGU NEDST SÖKKULJARKNA. SJA TEIKNINGU RAFLAGNA HÖNNUSA.
- ALMENNAR SKÝRINGAR SJA BL.NR. 1-01



|                                      |      |                |       |
|--------------------------------------|------|----------------|-------|
| DR.NR.                               | DAGS | EDLI BÆYTINGAR | SIEN. |
|                                      |      |                |       |
| ÞÓFUÐAREÐ 13                         |      | HAFNARFIREI    |       |
| GRUNNMÝND UNDIRSTOÐUR.               |      | DAGS VEISL. 88 |       |
| MELKV. 1:50                          |      | TEIKNAD.       |       |
| SIGURÐUR ÞORLEIFSSON                 |      | VERK.NR. 8753  |       |
| STRANDGÖTU 11 HAFNARFIREI SÍMI 54751 |      | BLADNR. 1-02   |       |