




FRÁGANGUR Á ÞAKBRÚN 1:5

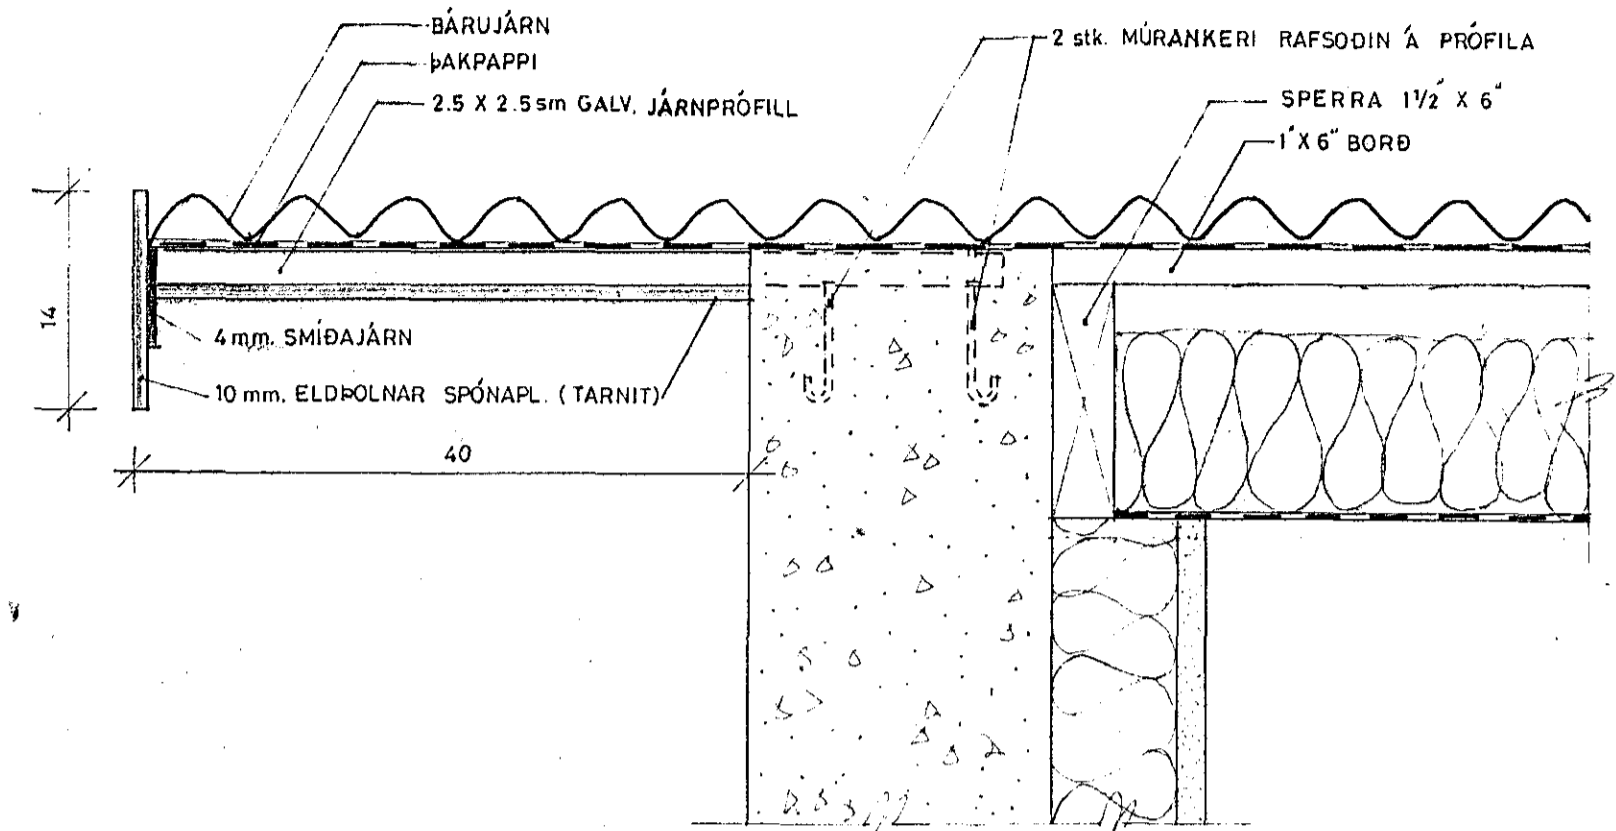

SÉRTEIN. AF ELDVARNARVEGG 1:5

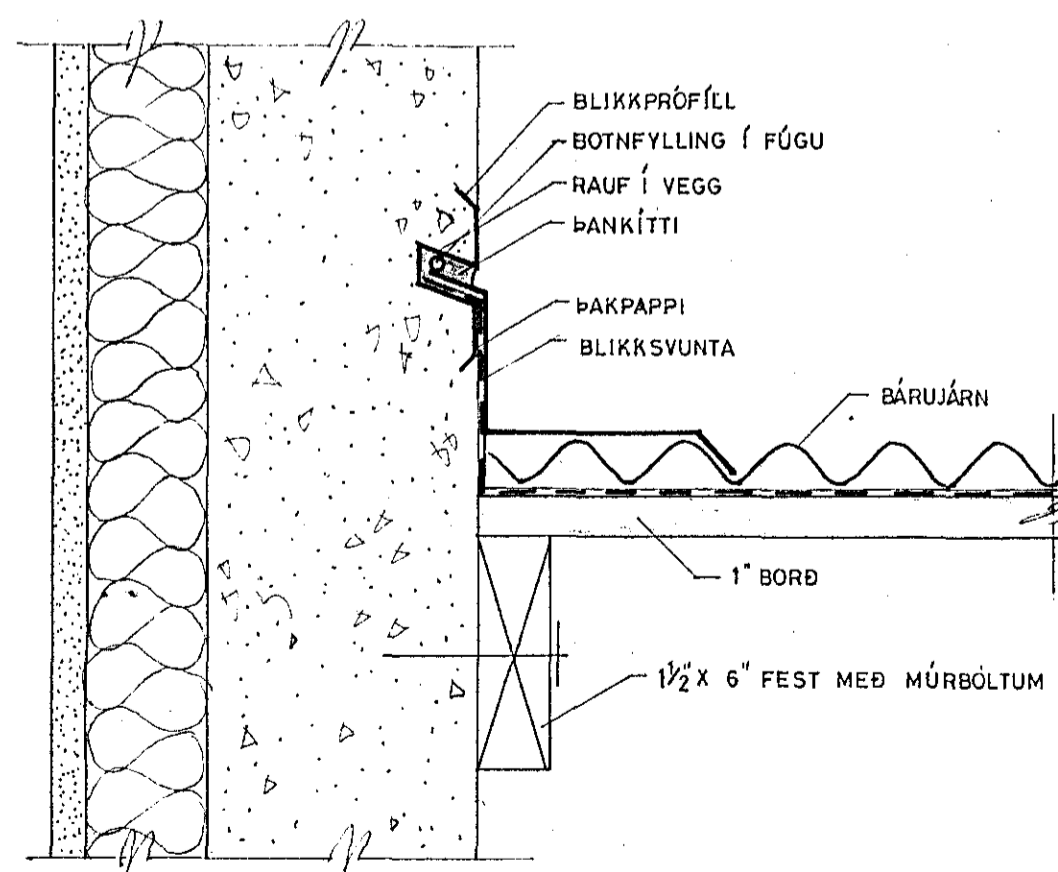

FRÁGANGUR A ÞAKI MILLIBYGGINGAR 1:5

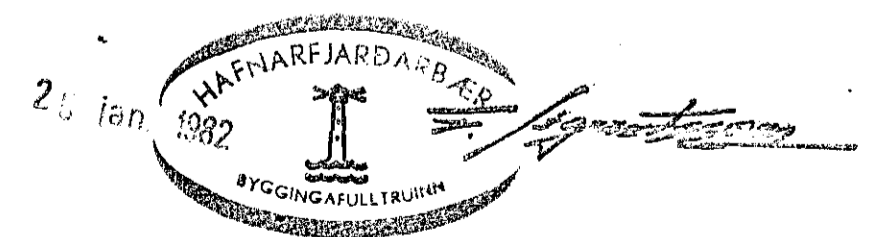

TEIKNISTOFAN HRINGBRAUT 56, 220 HAFNARFIRÐI, S. 54355
PALL V. BJARNASON, ARKITEKT, FAI

121.04

ÖLDUSLÓÐ 39, 41, 43, 45 & 47, HAFNARFIRÐI

SÉRTEIKNINGAR

Páll S. Bjarnason

DAGS.	JAN. 1982
KVÁRDI	1:5
HANNAÐ	P.V.B.
TEIKNAD	AE
YFIRF.	P.V.B.