



FRÁGANGUR Á ÞAKBRÚN 1:5

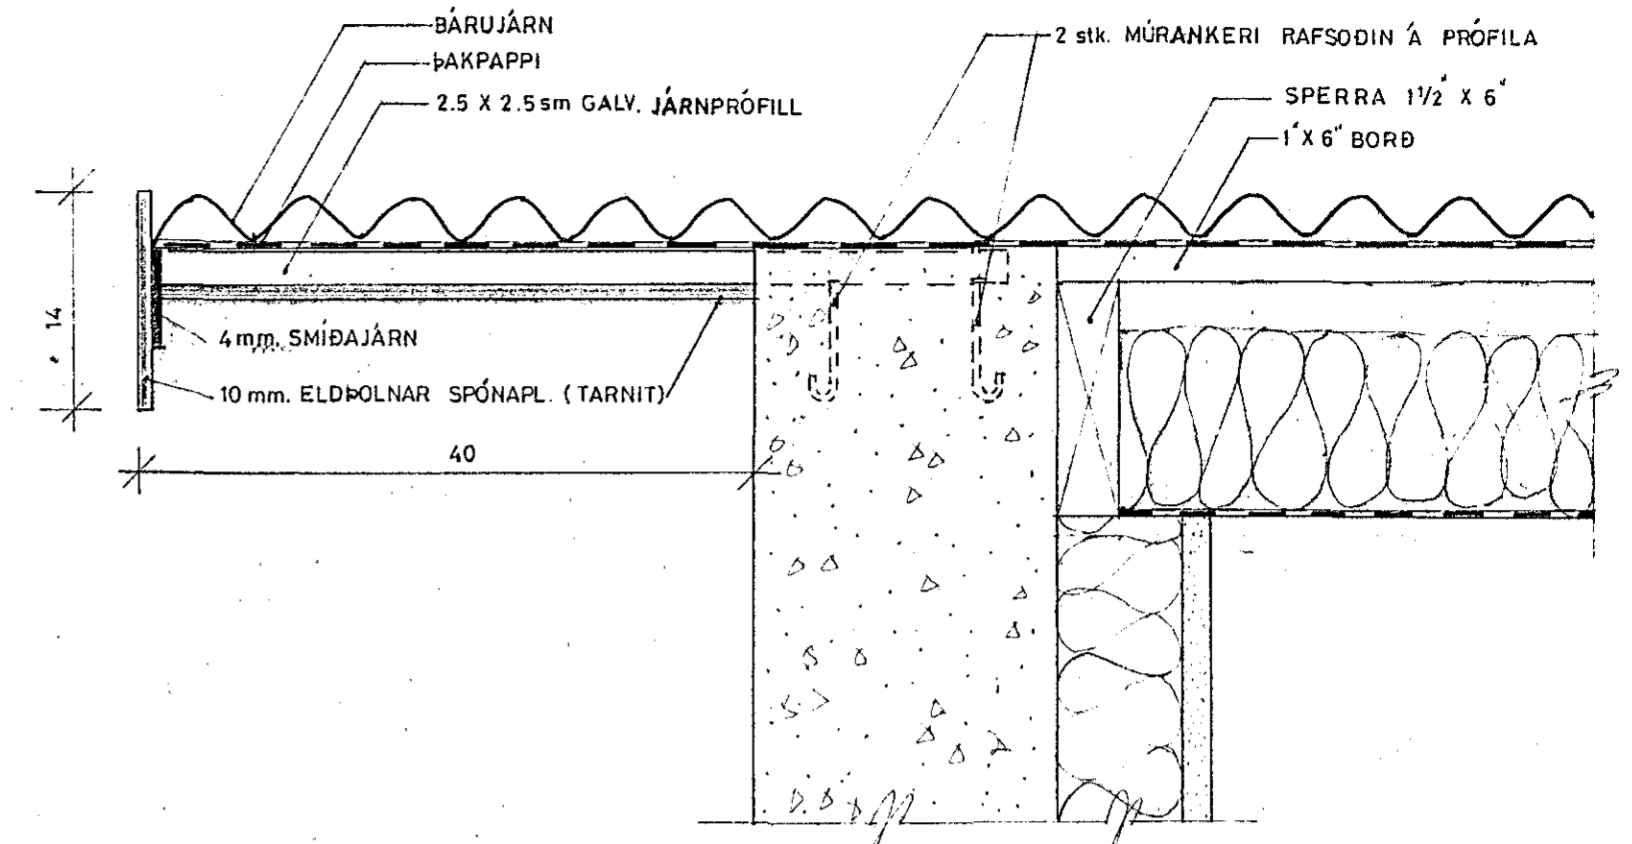

SÉRTEIN. AF ELDVARNARVEGG 1:5

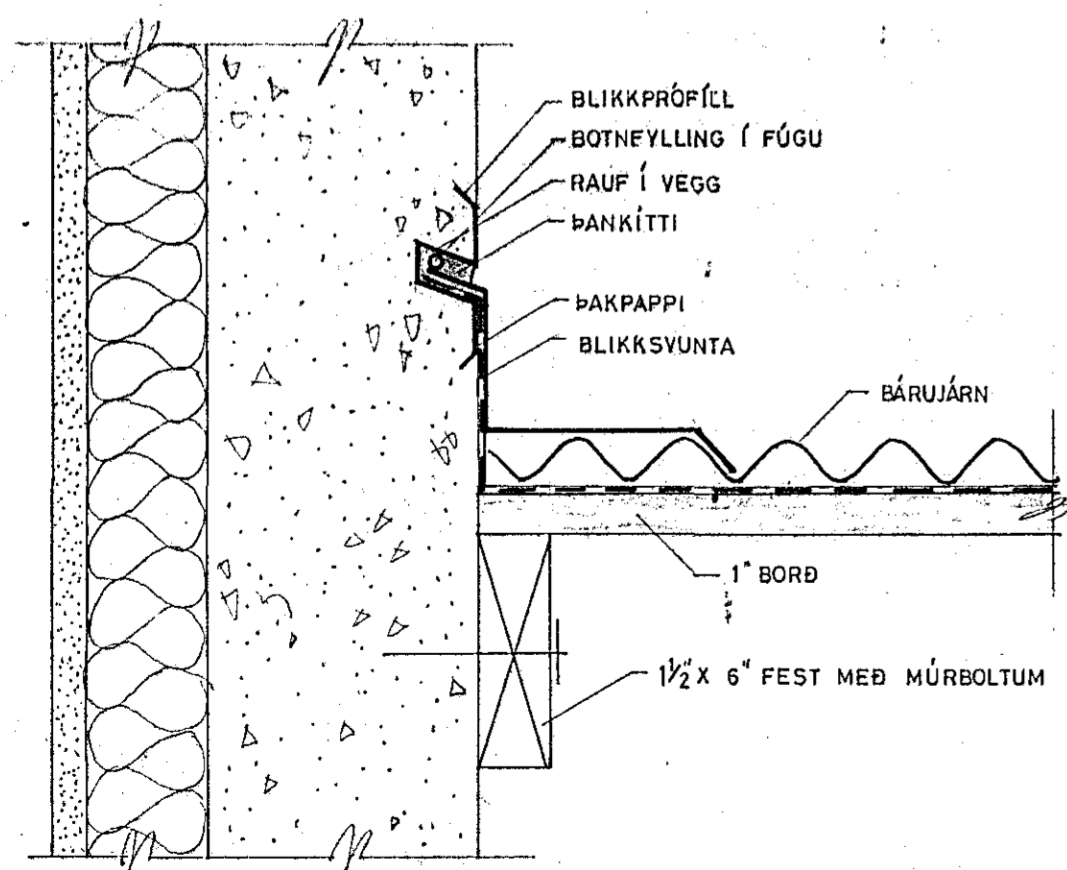

FRÁGANGUR Á ÞAKI MILLIBYGGINGAR 1:5

20. jan. 1982
 24. jan. 1982
 HAFNARFJARDAEÐER
 BYGGINGAFULLTRUINH

TEIKNISTOFAN HRINGBRAUT 56, 220 HAFNARFIRÐI, S. 54355
 PALL V. BJARNASON, ARKITEKT, FAI

121.04

ÖLDUSLÓÐ 39, 41, 43, 45 & 47, HAFNARFIRÐI

SÉRTEIKNINGAR

Páll S. Bjarnason

| | |
|---------|-----------|
| DAGS. | JAN. 1982 |
| KVARDI | 1:5 |
| HANNAÐ | P.V.B. |
| TEIKNAD | AE |
| YFIRE | P.V.B. |