



SÚLA

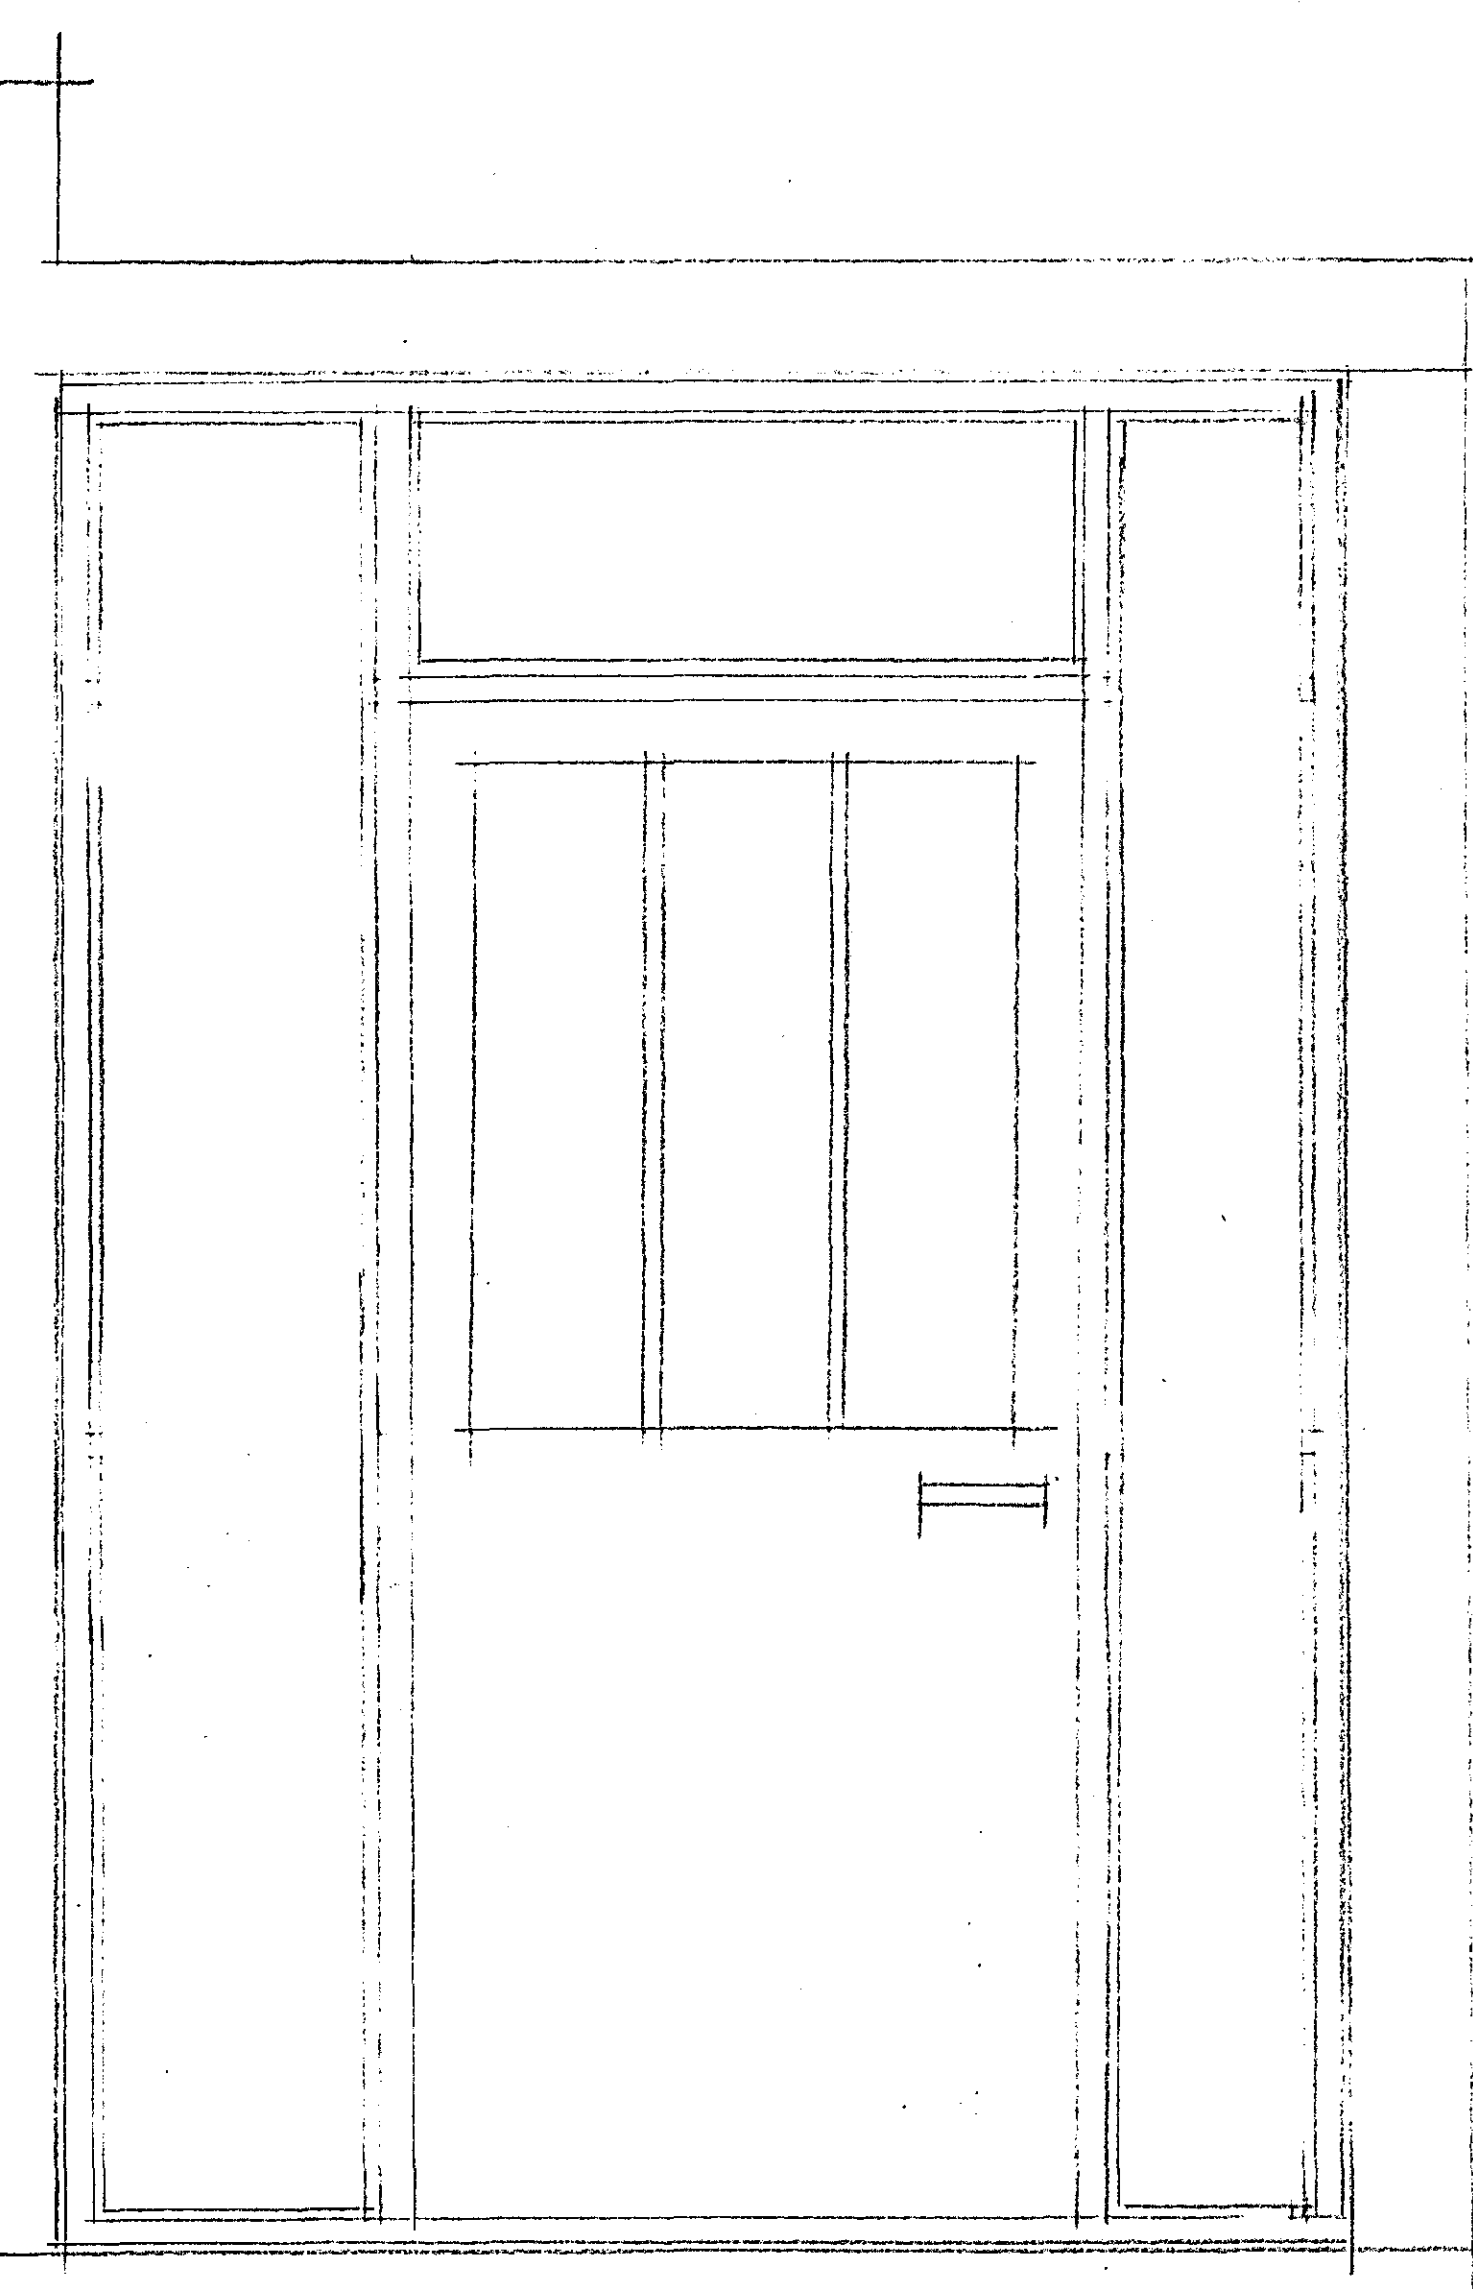

SÚLA

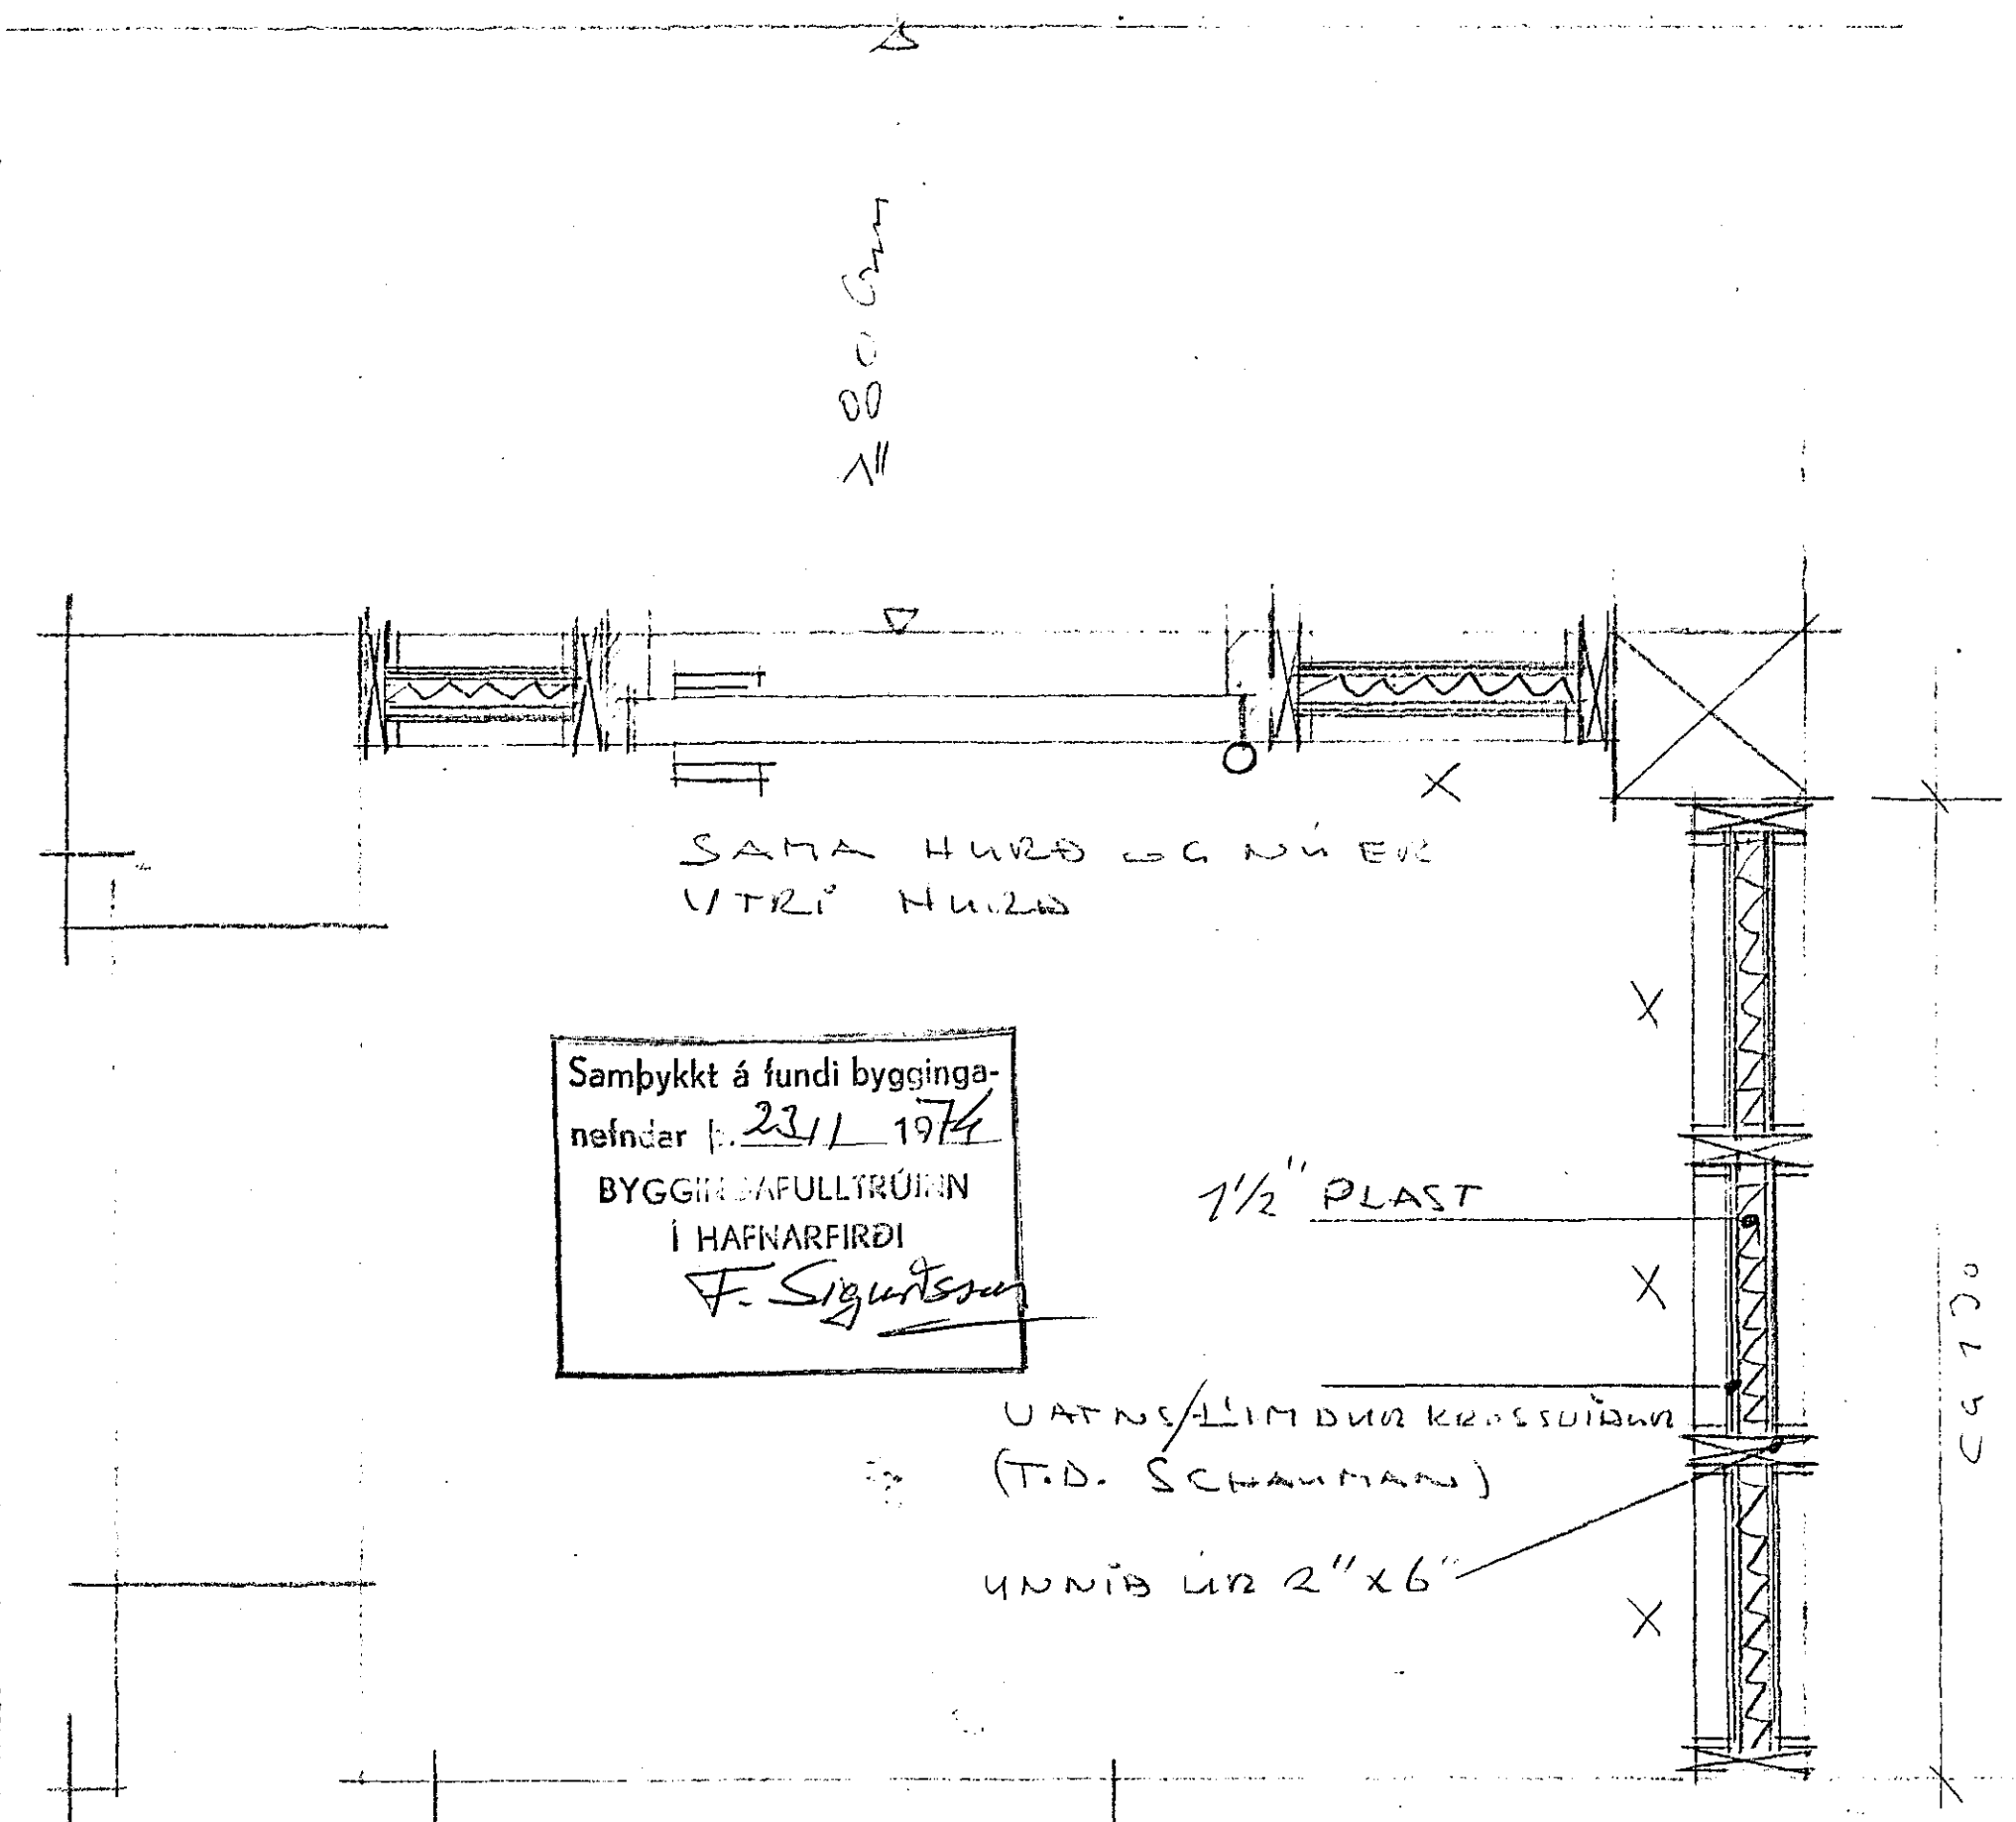

Samþykkt á fundi bygginga-
nefndar þ. 23/1 1974
BYGGINGAFULLTRÚGINN
Í HAFNARFIRÐI
F. Sigurðsson

BLONSLÓÐAG HAFN.

Fordyri
ARKITEKT FAI · REYKJAVÍK
HILMAR ÓLAFSSON
MKV. 1716
TEIKN.NR.
SÍMI 38422
DAGS. 4-83-67