



PLATA YFIR KJALLARA, GRUNNMYND 1:50

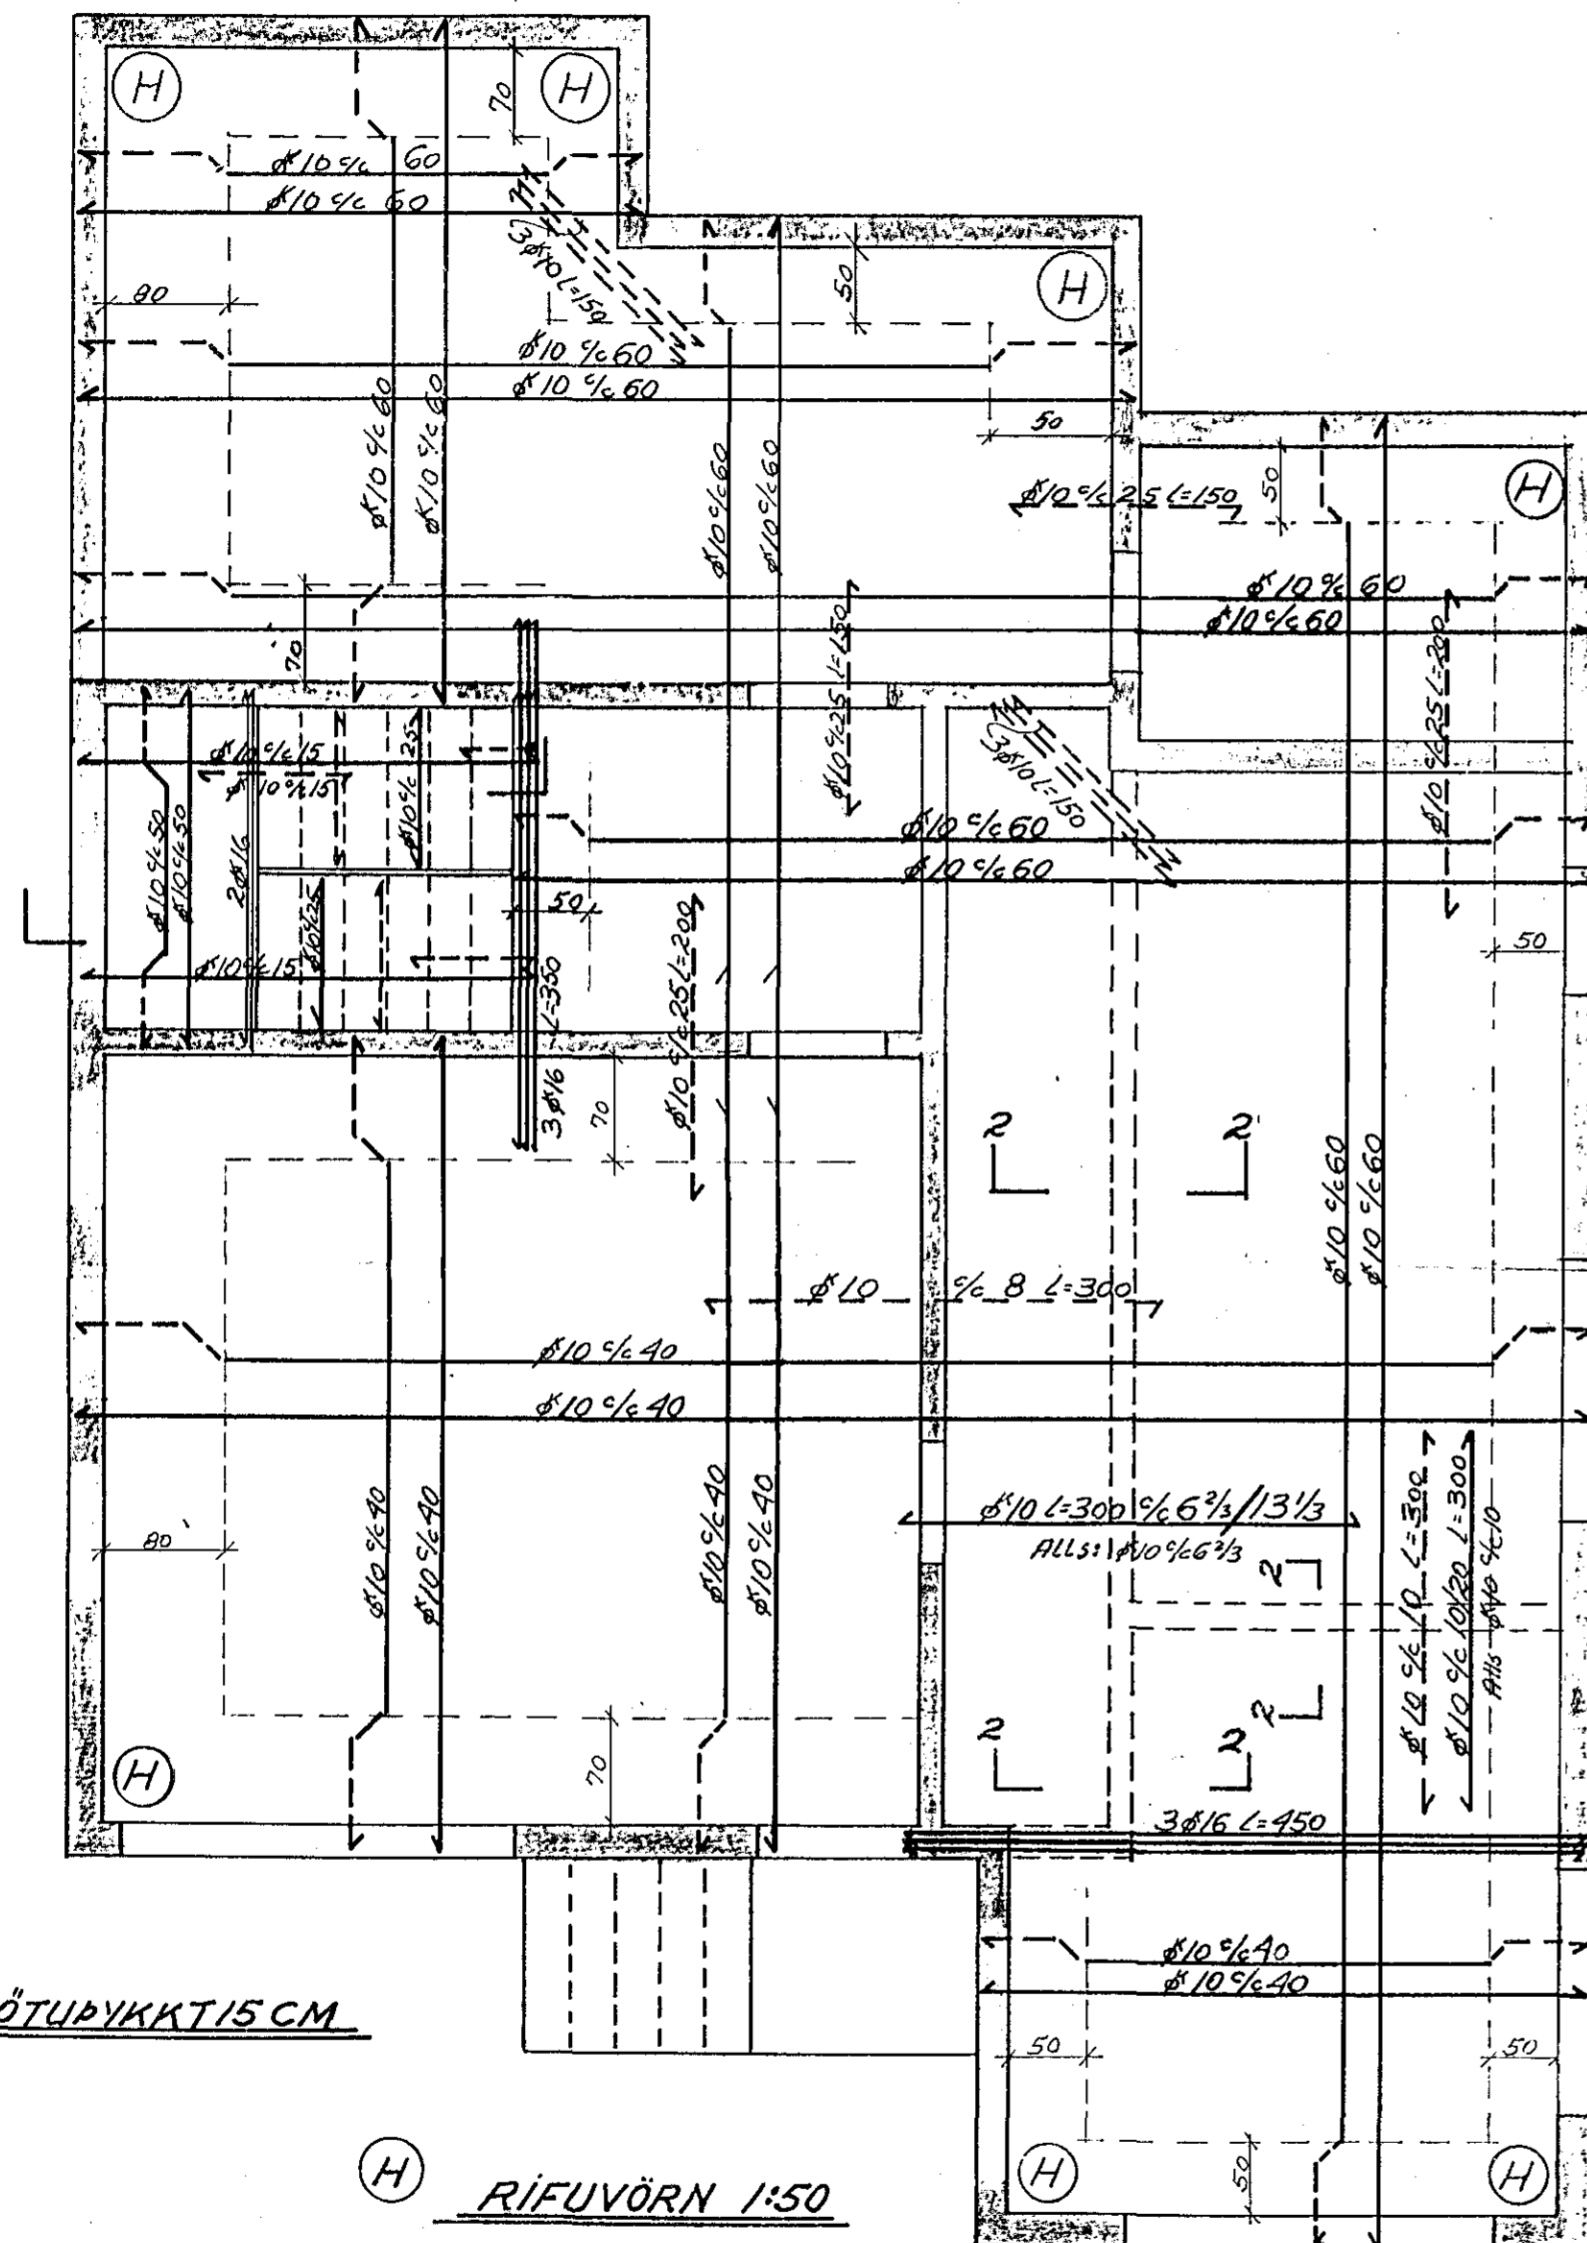


PLÖTUPYKKT 15 CM

RIFUVÖRN 1:50

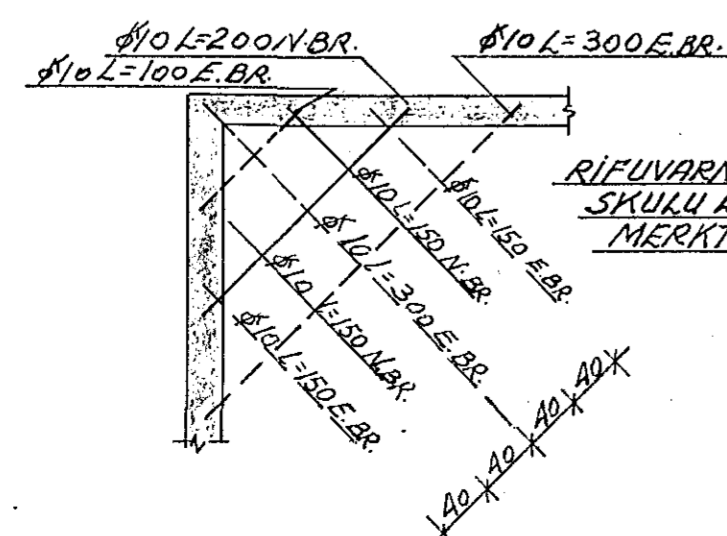


RIFUARNARJARN
SKULU LÖGÐ I HORNUM
MERKTUM MEÐ:



BITI B1 SNID 1:20

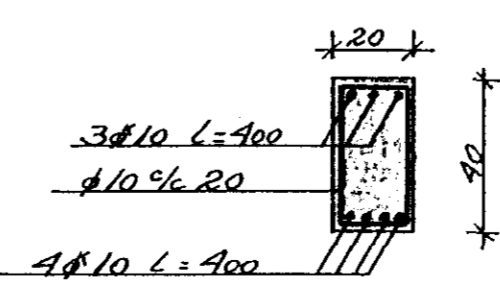

SNID 2-2 1:20

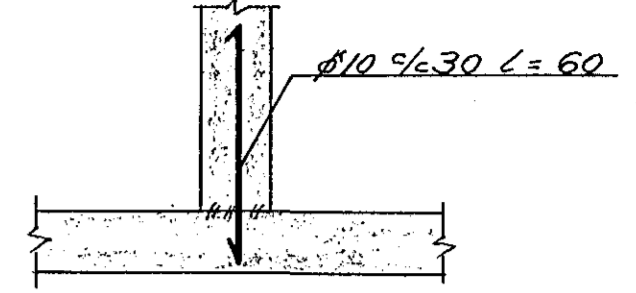

SNID I STIGA 1:20

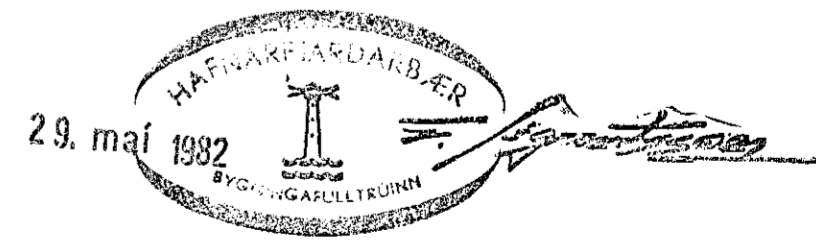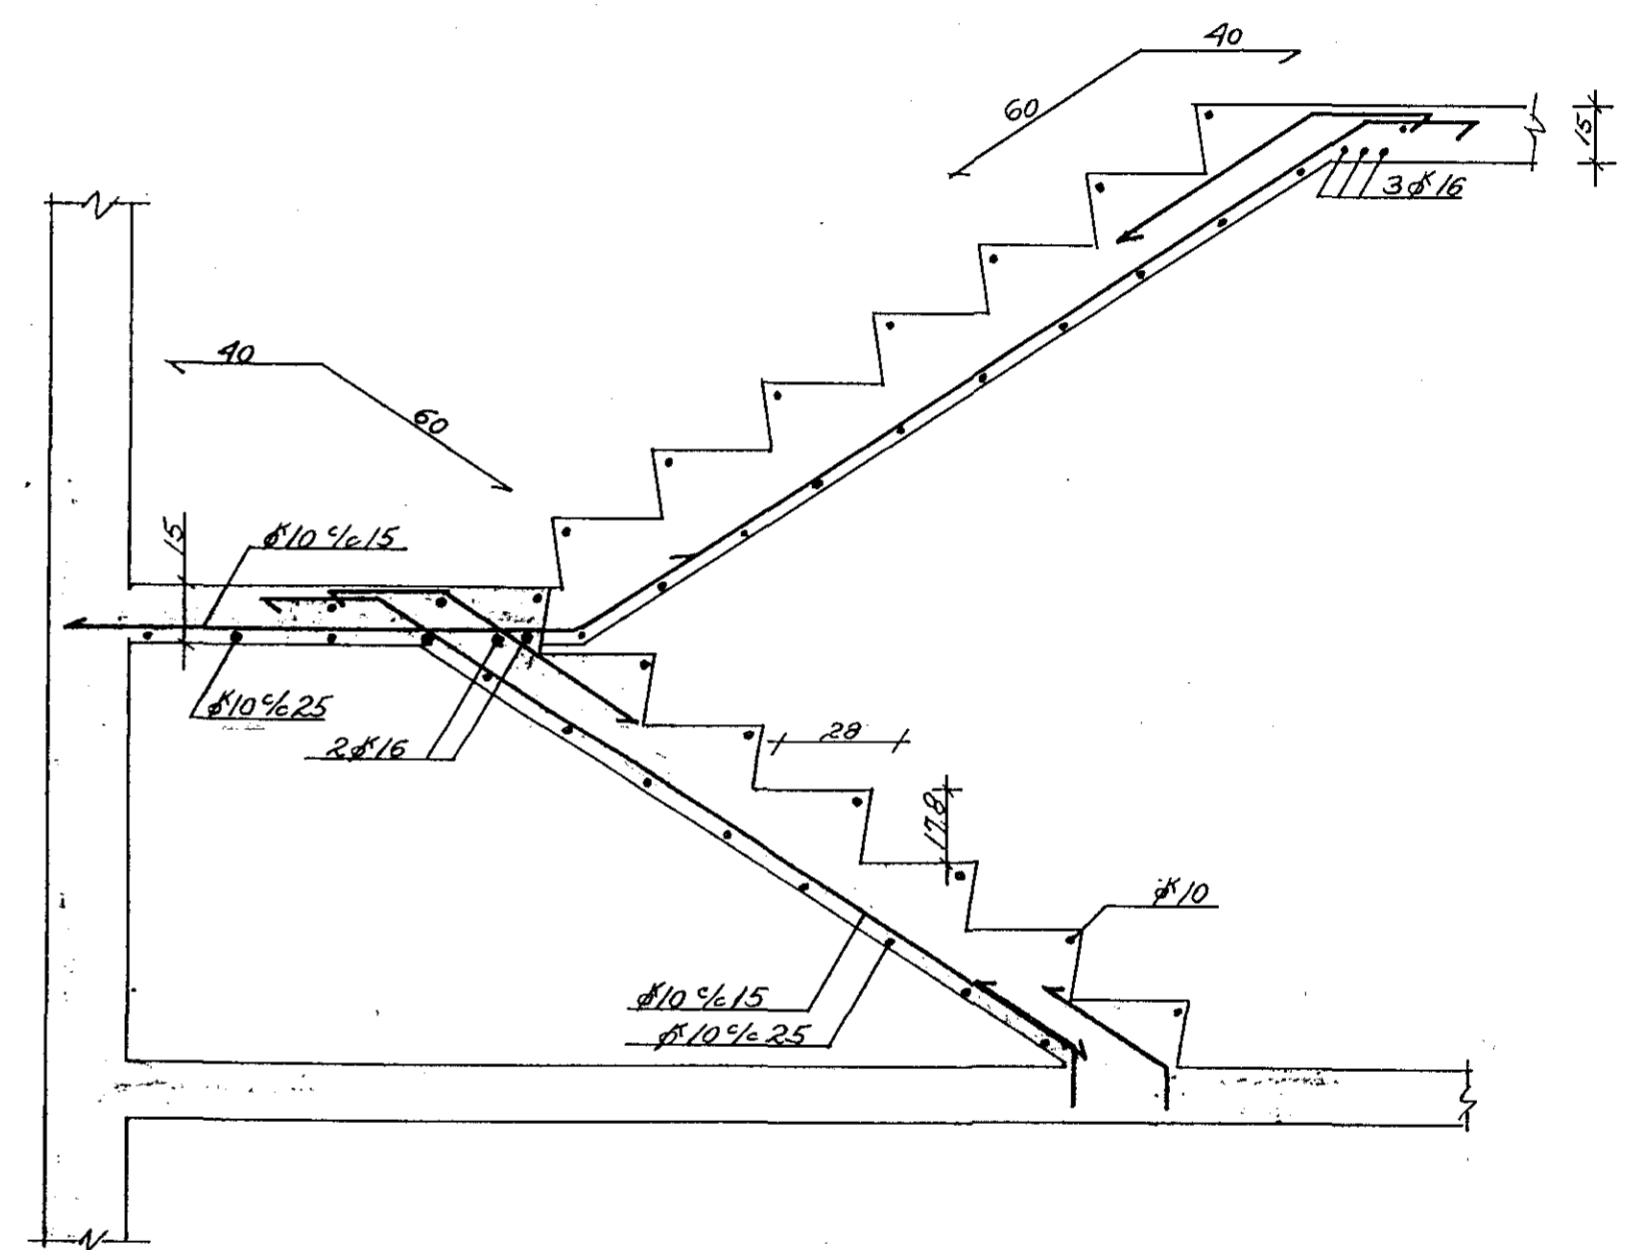

ÖLDUSLÓÐ 47 HAFNARFIRÐI	HAFNARFIRÐI MAÍ 1982
JÄRNBENDING. PLATA YFIR KJALLARA STIGAR	TEIKNING NR. 1.2. REIKN. H.P.P. TEIKN. H.P.P.
HALLDÓR HANNESSON BYGG. VERKFR. GUNNARSSUNDI 10 HAFNARFIRÐI	