



"OLDUTÚN NR. 14 HAFNAFFIRDI

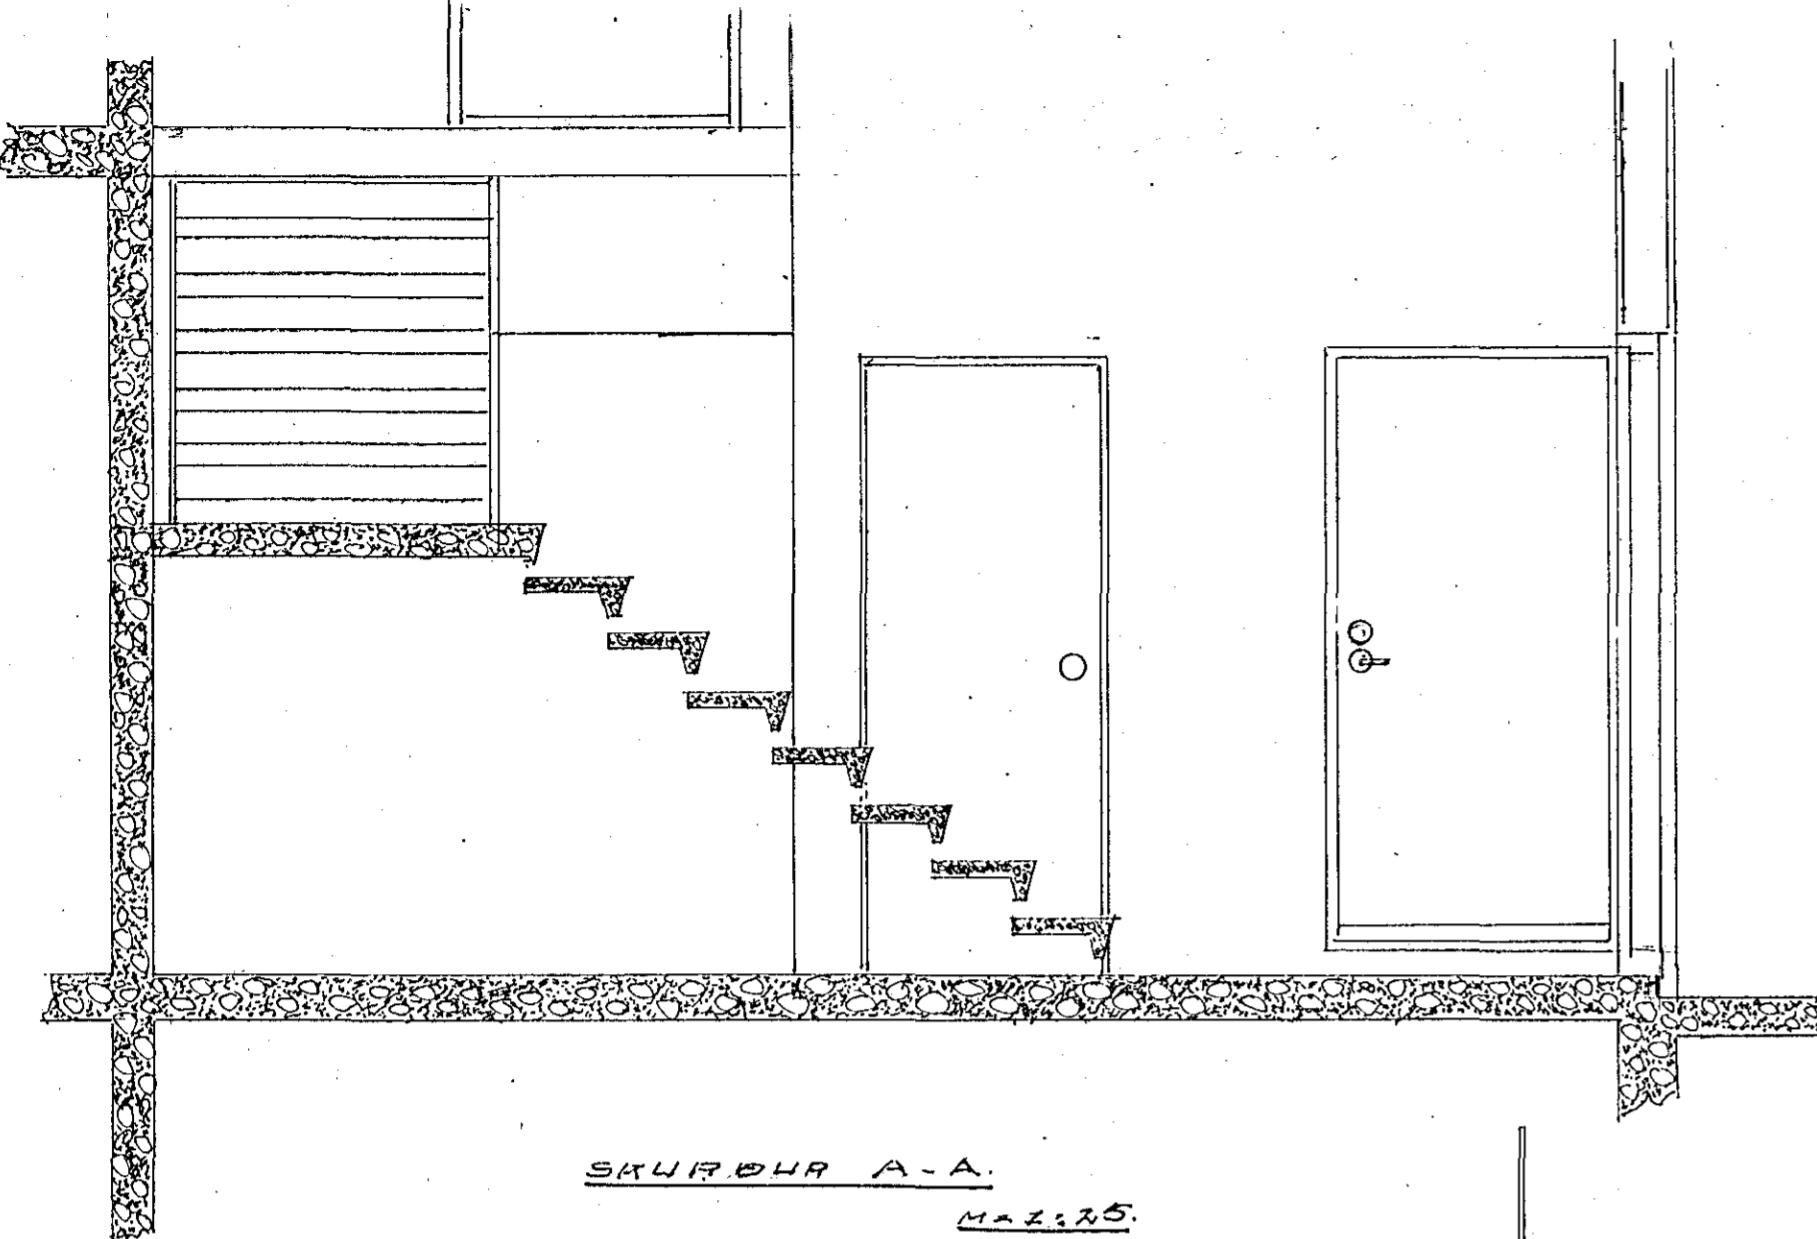



SKURDUR A-A:

M=1:25.

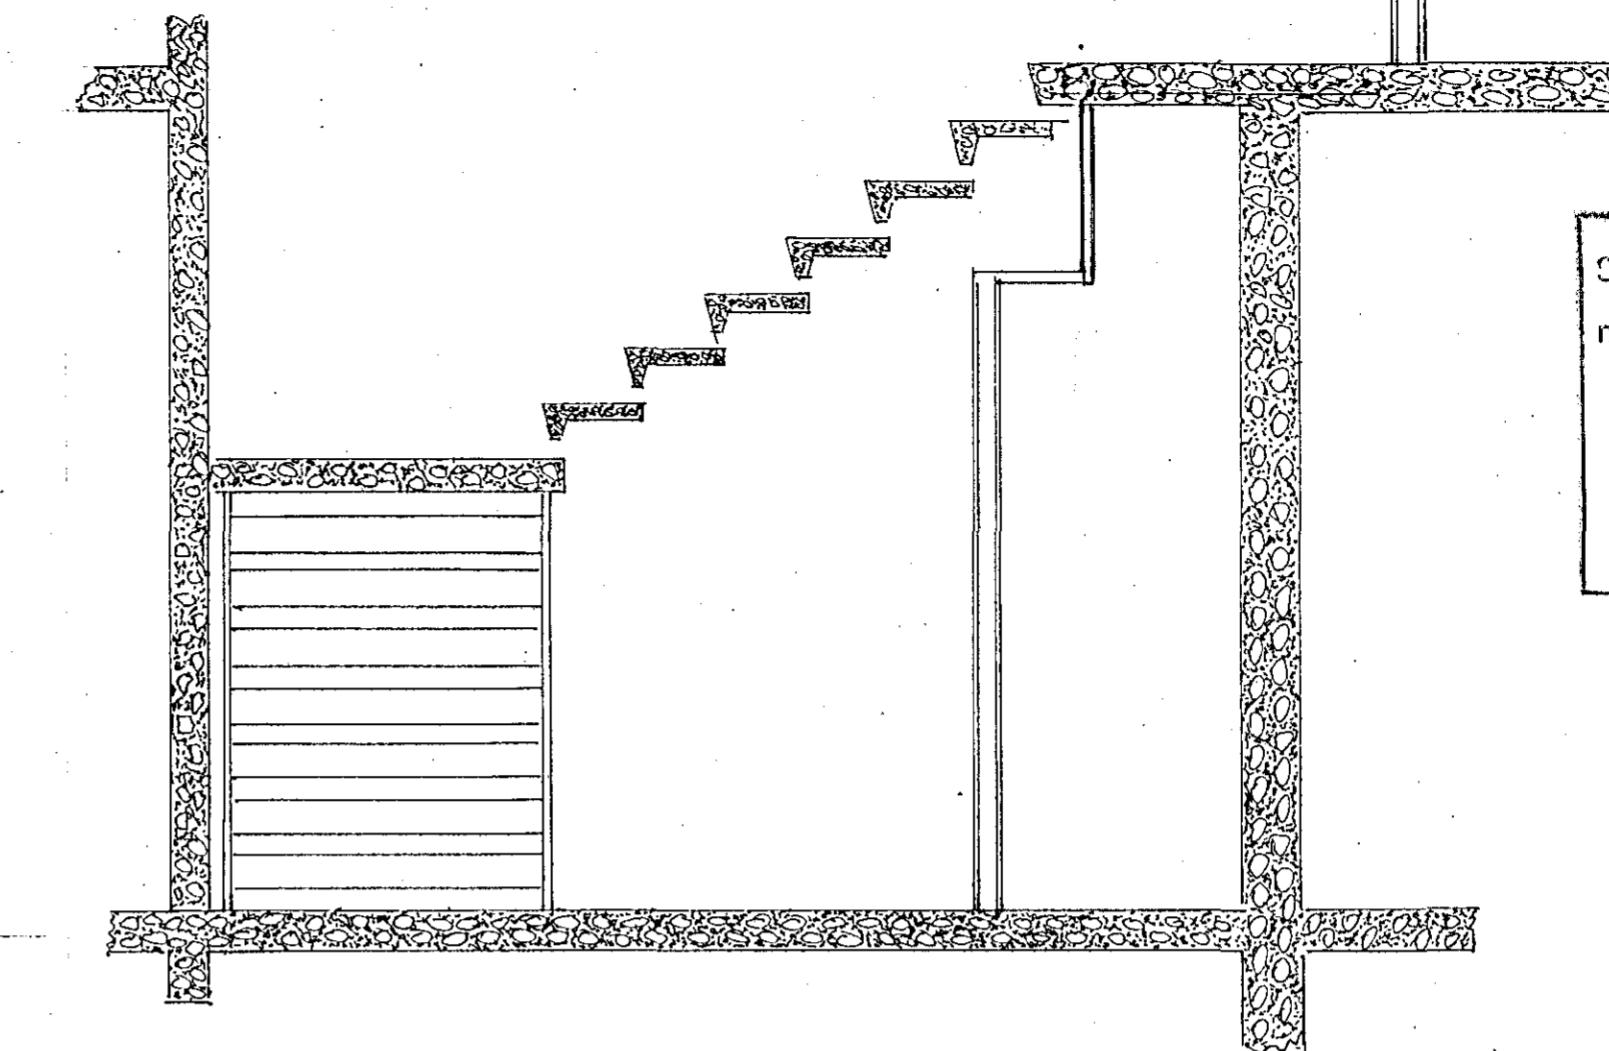

SKURDUR B:

M=1:25.

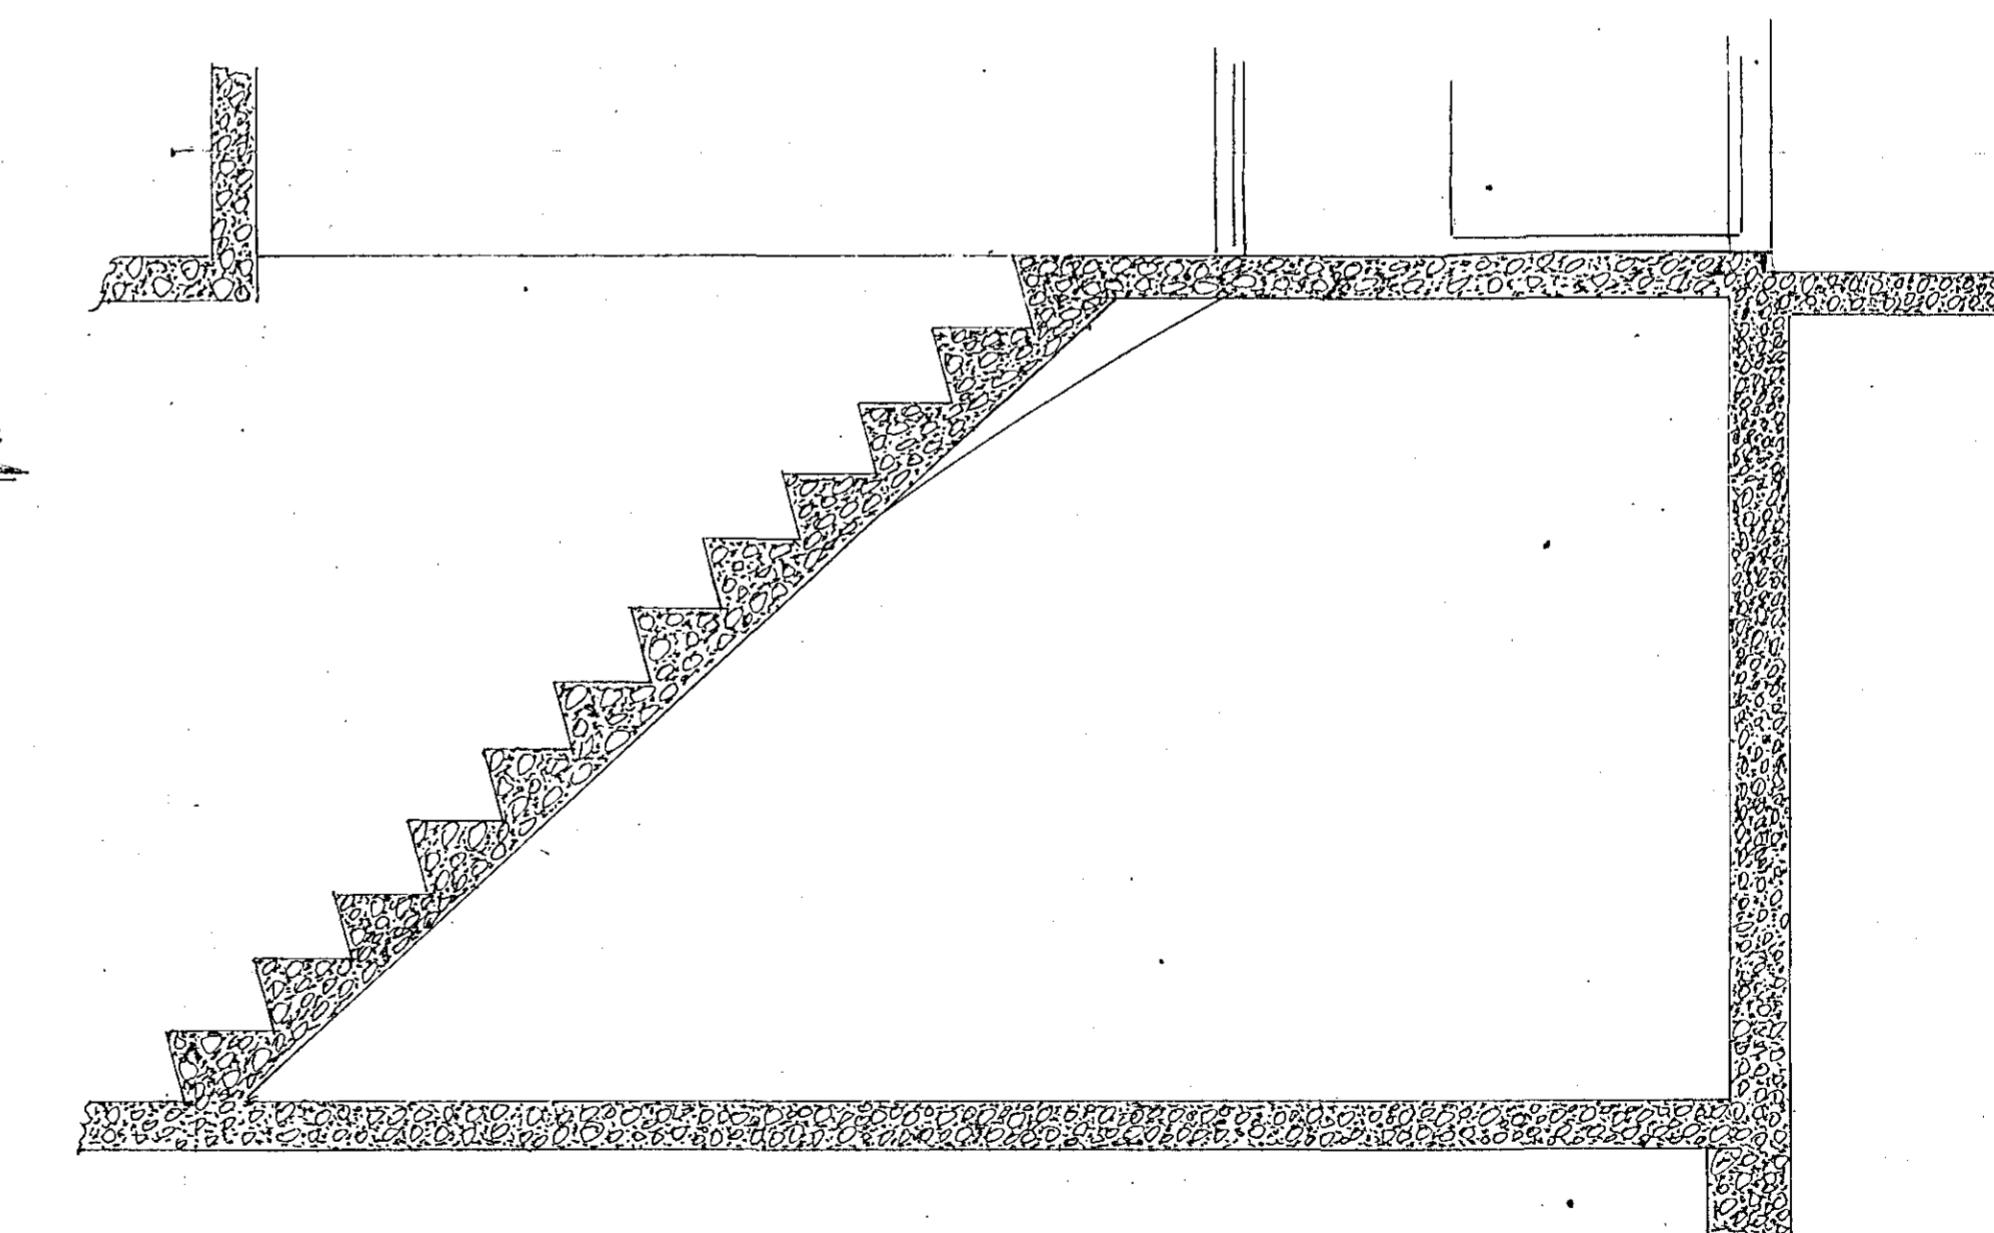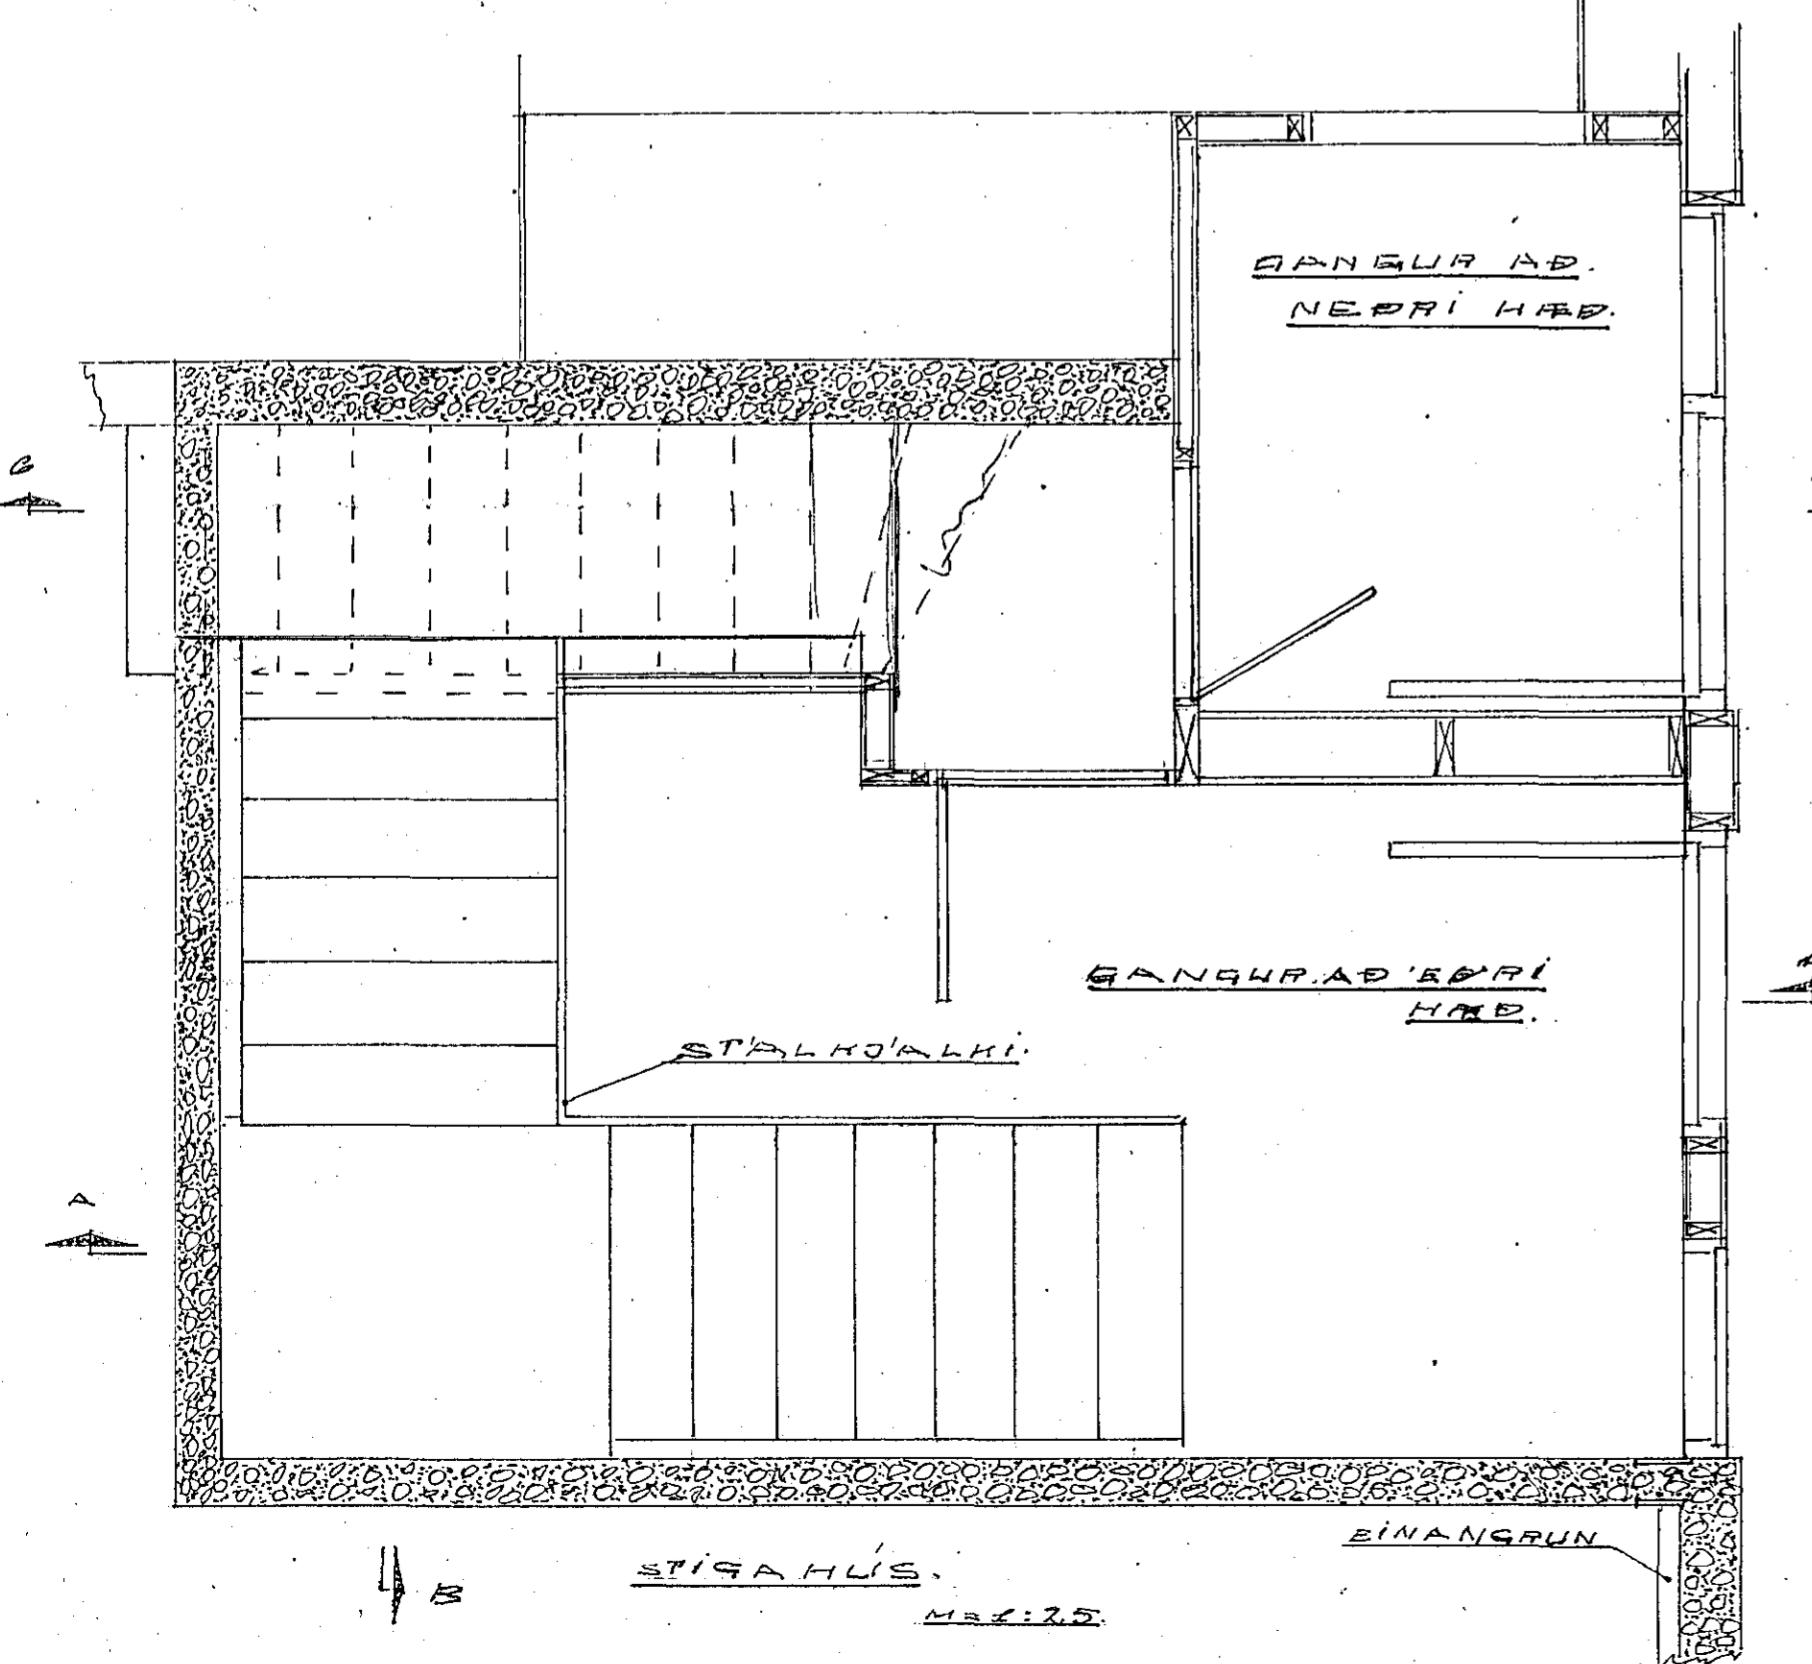

SKURDUR C-C

MALLARA STIGA

M=1:25

Hafnarfjörður Mai 1963.
Gisli Guðjónsson