



BARNASKOLI LAFNARFIRÐI  
 UNDIRSTÖÐUR 1:100 1:10

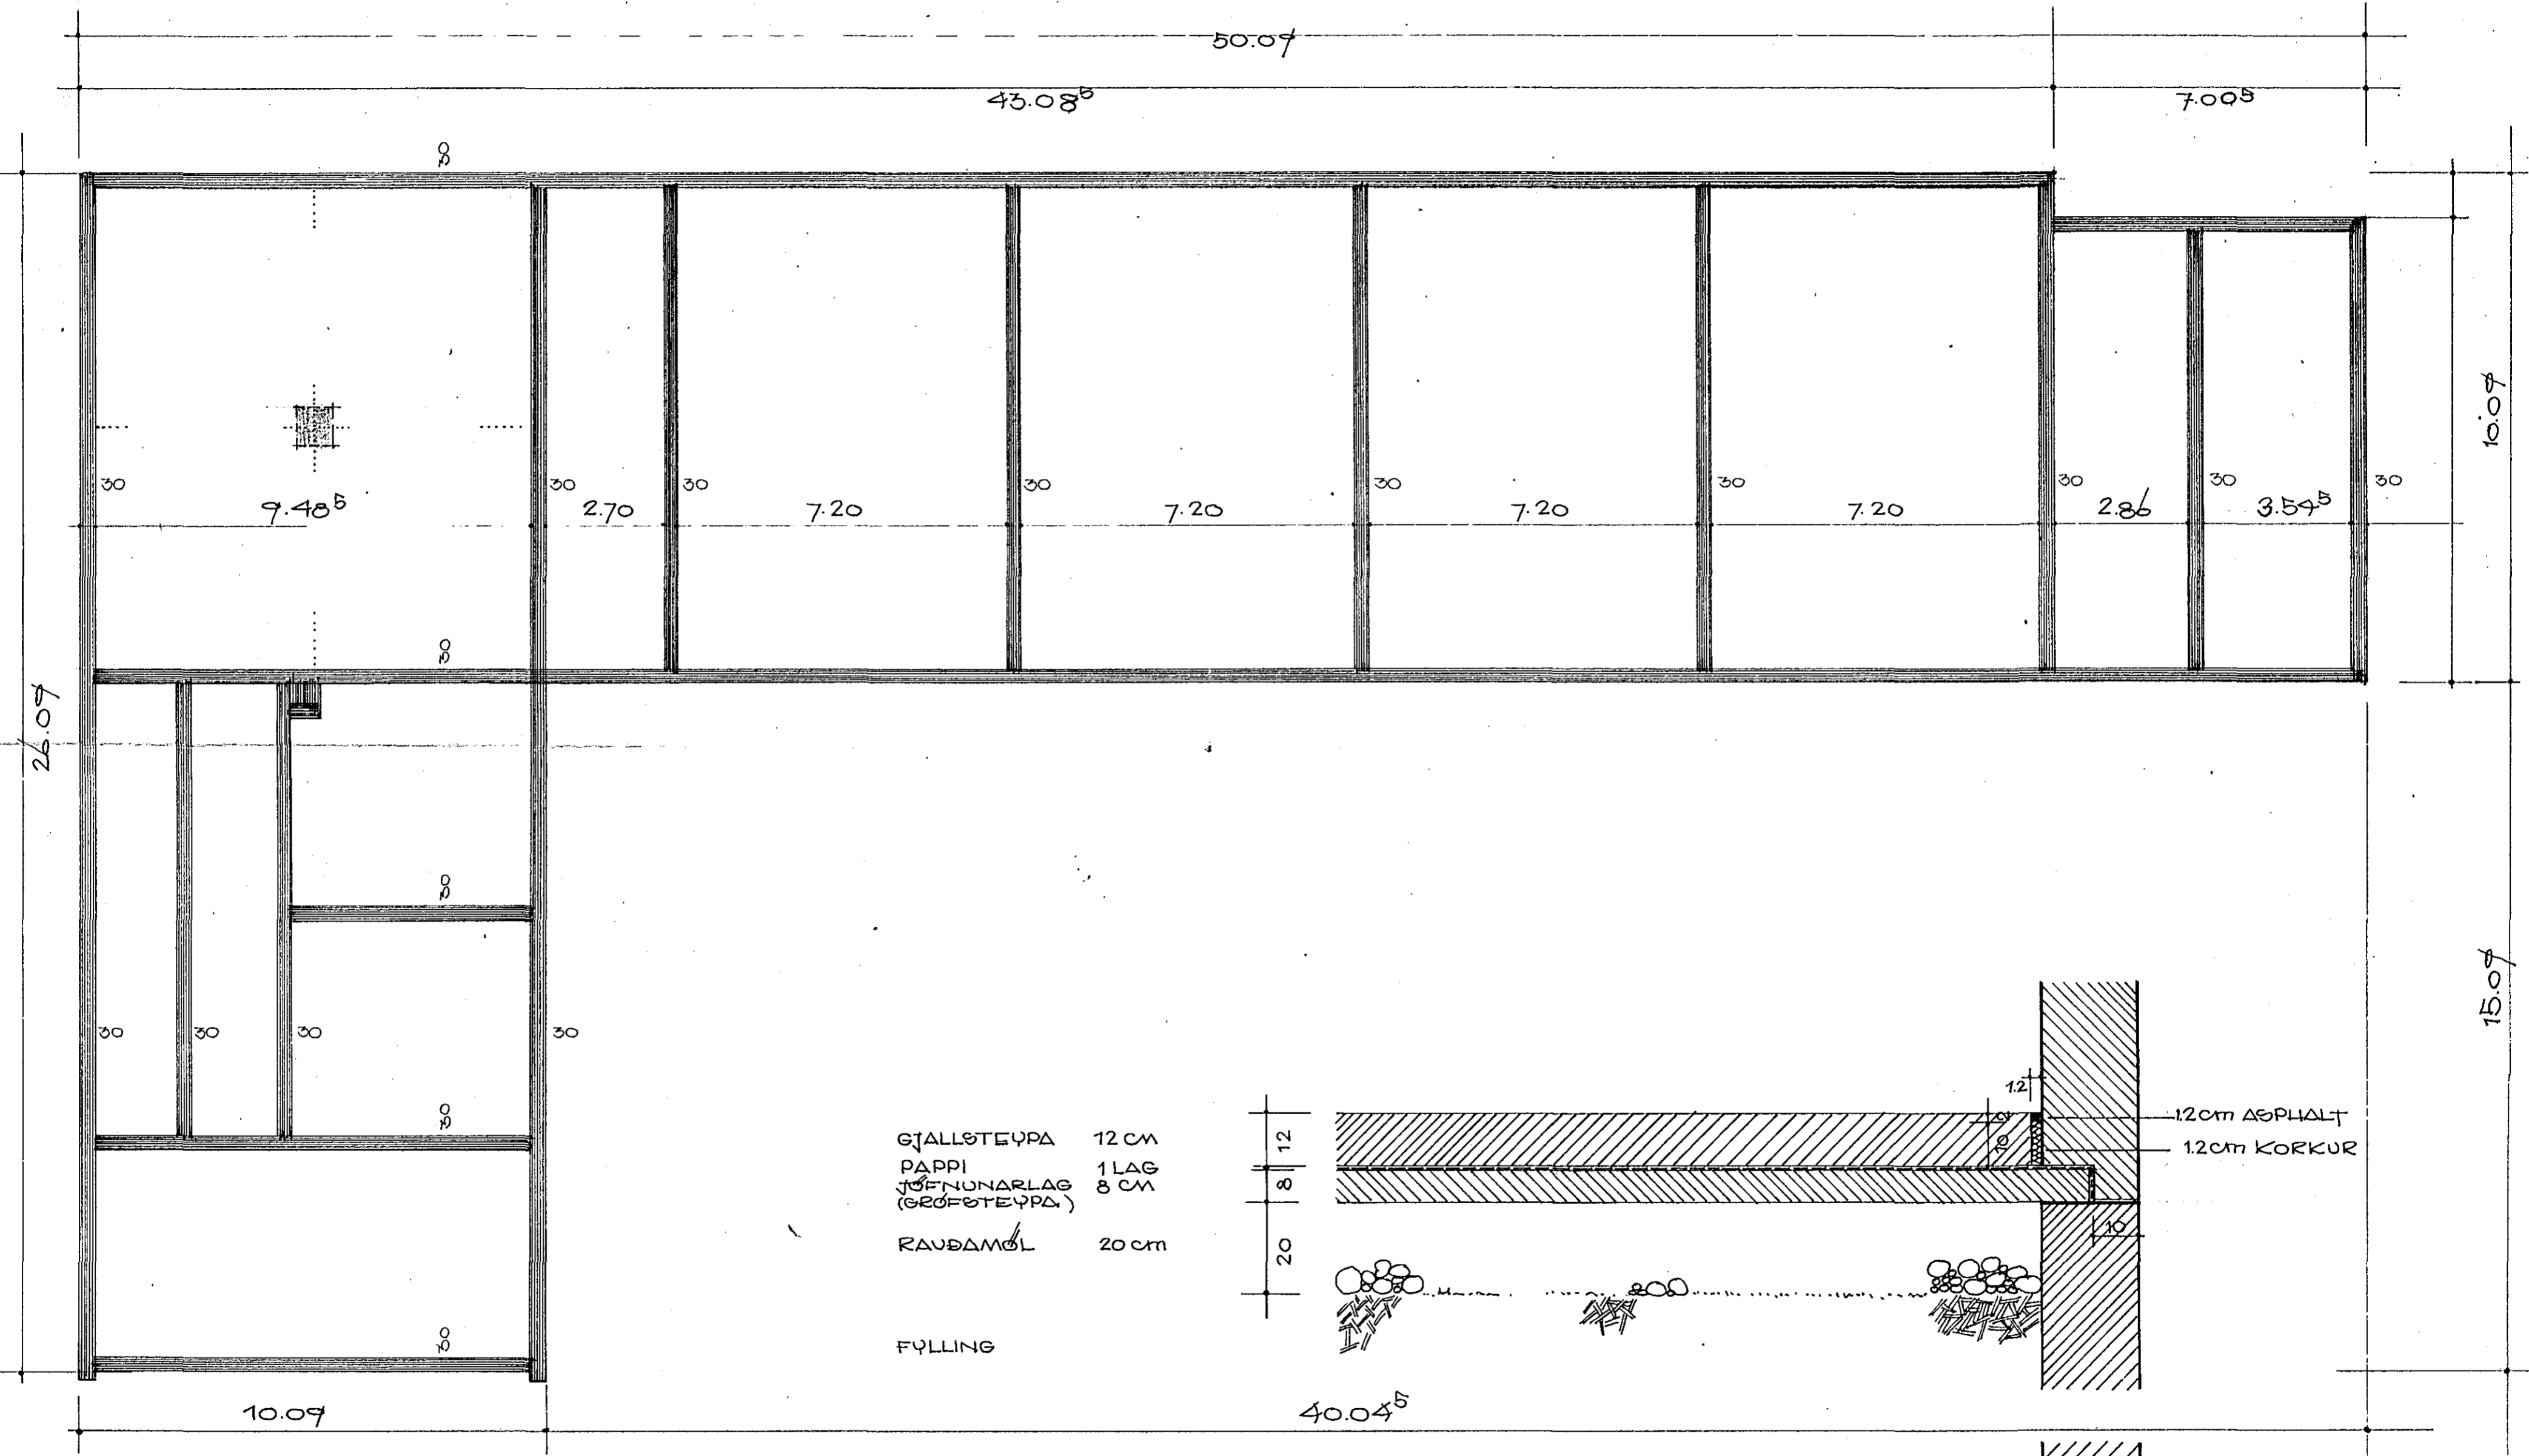

- GJALLSTEYPA 12 CM
- PAPPI 1 LAG
- JÖFNUNARLAG (GRÖFSTEYPA) 8 CM
- RAUÐAMÖL 20 CM
- FYLING

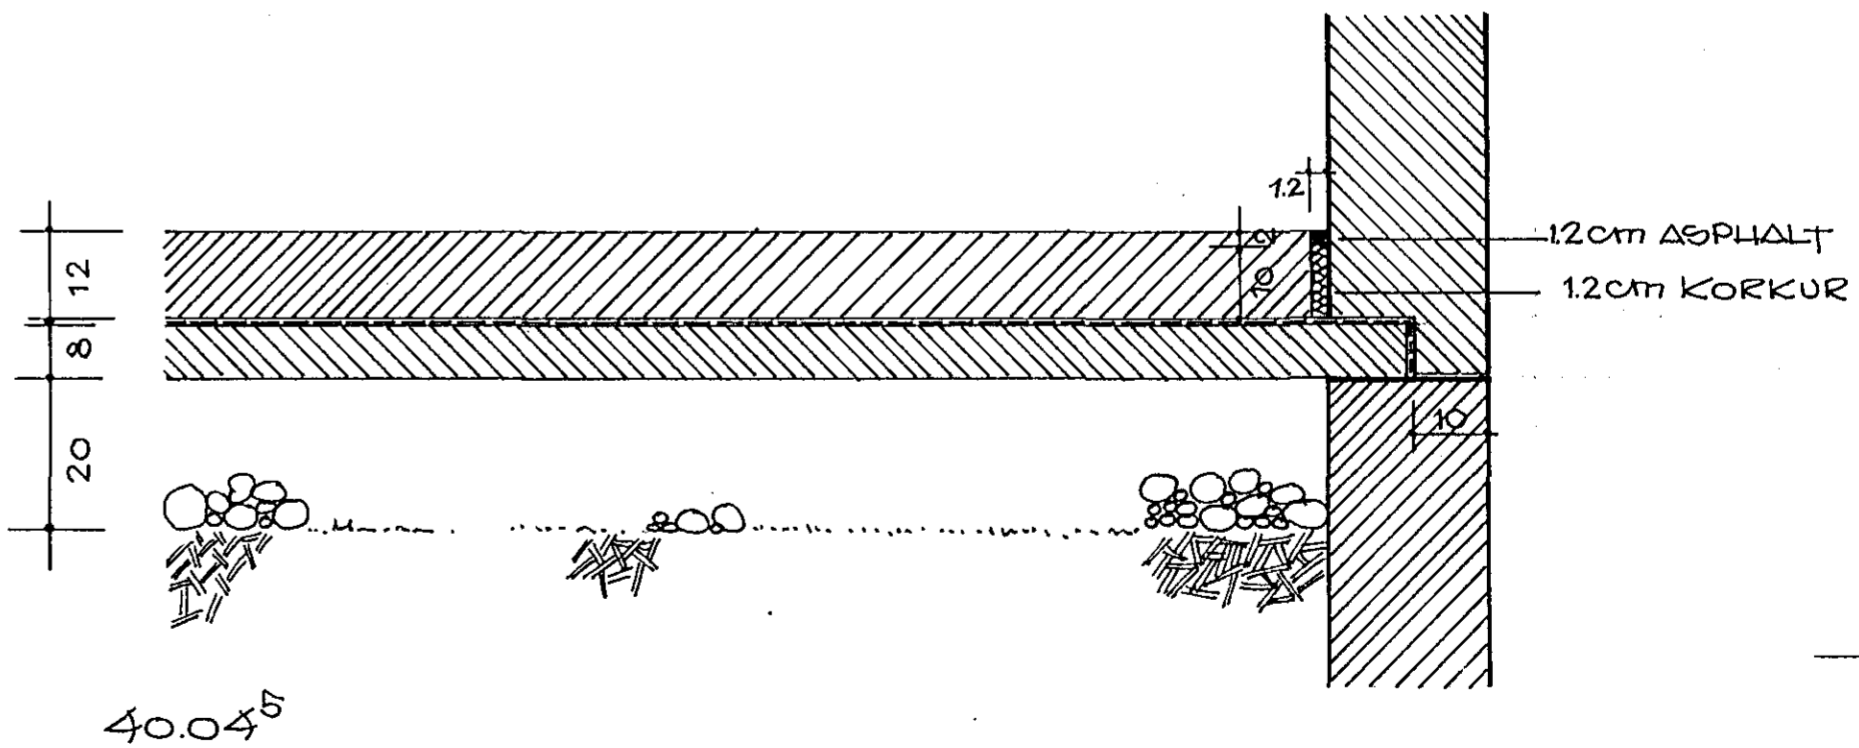

UNDIRSTADA OG PLATA  
 KVARDI 1:10

REYKJAVIK DESEMBER

1959

