



VEGGÚTFLATNING INNTAKSKLEFA
1:20

SKÝRINGAR

- HITAVEITUMELJIR
- HEMILL
- SÍA
- STILLILOKI
- RENNILOKI
- EINSTREYMSLOKI
- KÚLULOKI
- TÆMINGARLOKI VATNS/LOFTS 15
- ÖRYGGISLOKI 20, 0.4 MPa
- ÞRÝSTINGS- OG HITAMELJIR
- ÞRÝSTINGSJAFNARI AVD-25
- SLAUFULOKI AVDA-25
- VATNSLOKI AVTB -15, (20-60°C)
- MIDSTÖÐVÆÐSLA, q=2000 l/h, p= 2.5 m. DELAN STANSI SÉU LS2,3,4 ALLIR LOKADÍR
- HN1
TR
LS1
LS1=SEGULLOKI 15, TR=TÍMAROFI 48 h, HN1= ÚTITHANEMI
- HN2
LS2
LS2= SEGULLOKI 20, HN2=HITANEMI Í TESTOFU
- HN3
LS3
LS3=SEGULLOKI 15, HN3= HITANEMI Í STARFSM.ADSTÖÐU
- HN4
LS4
LS4=SEGULLOKI 20, HN4=HITANEMI Í LÍKAMSREKT
- SNJÓBRÆÐSLUTENGI FRANRÁS 20, KÚLULOKI, STILLITÚ
- SNJÓBRÆÐSLUTENGI BAKRÁS 20, KÚLULOKI, HITAMELJIR

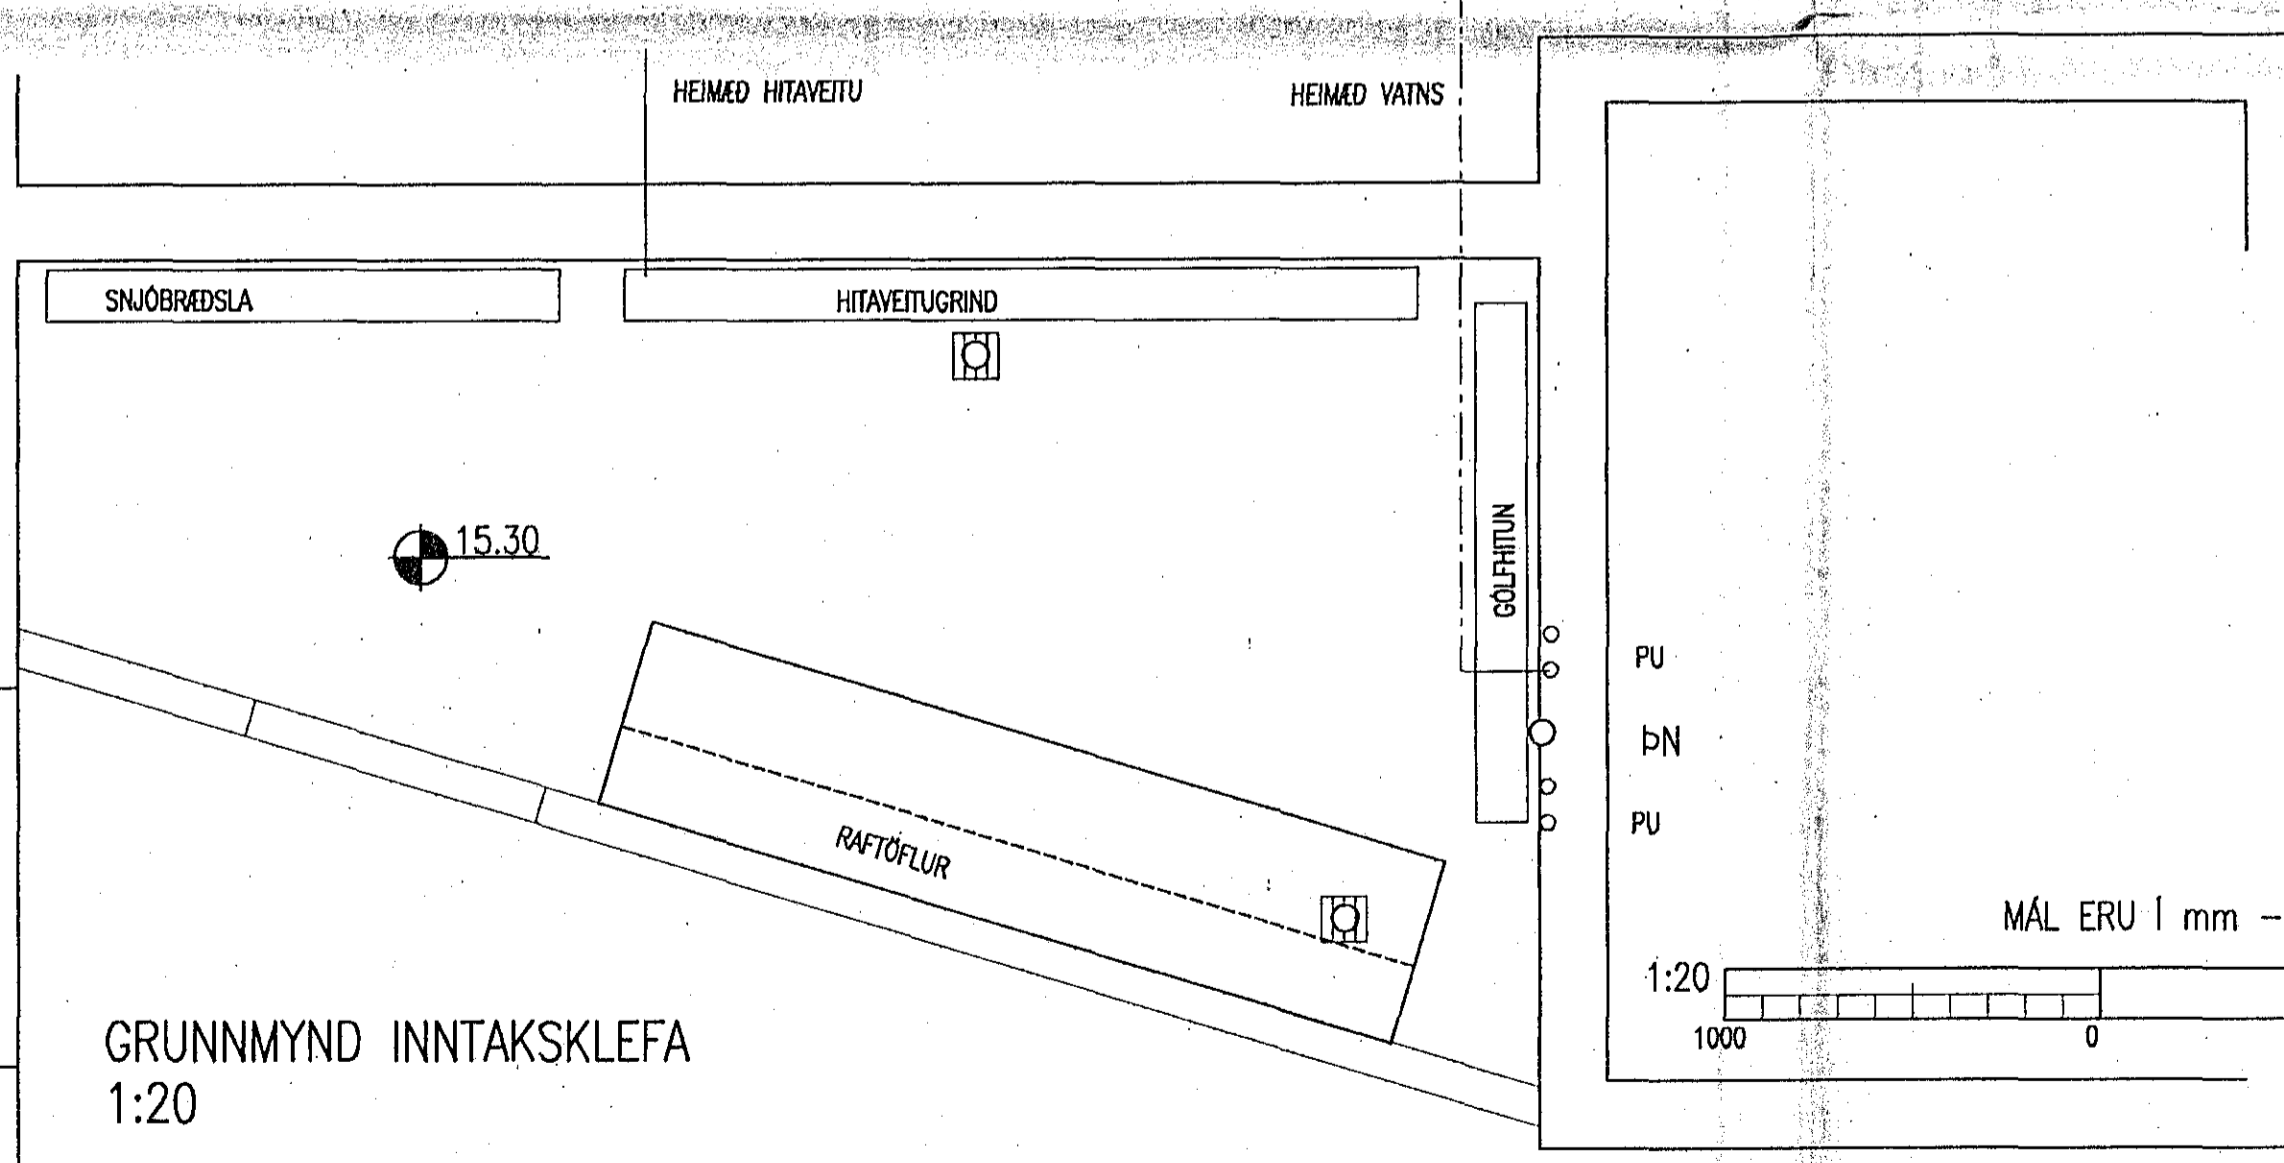

GRUNNMYND INNTAKSKLEFA
1:20

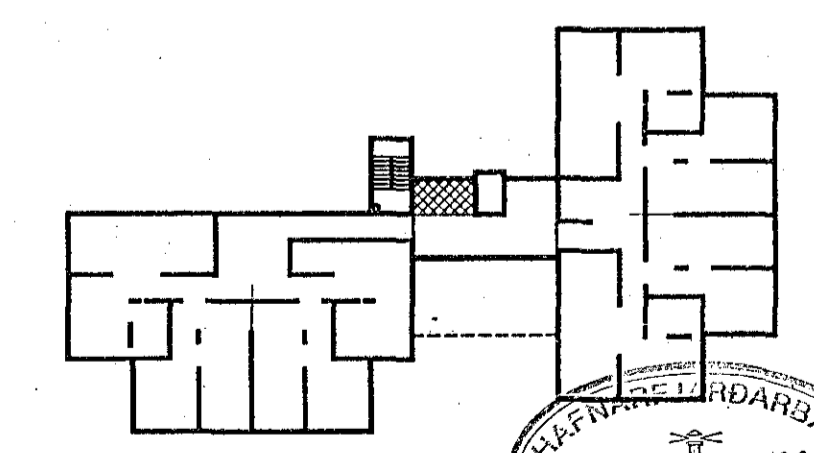

				VST VERKFRÆDISTOFA SIGURDAR THORODDSEN hf. VERKFRÆDIRÁÐGJAFAR FRV				BYGGDAVERK HF						
				Ármúla 4 108 Reykjavík (91) 69 50 00 (91) 69 50 10 Glórgötu 30 600 Akureyri (96) 2 25 43 (96) 1 11 90 Bjarnarbraut 8 310 Borgarnes (93) 7 13 17 (93) 7 13 11 Hafnarstréti 1 400 Ísafjörður (94) 37 08 (94) 39 65				SÓLVANGSVEGUR 1 - 3 FYRRI HLUTI HREINLETIS- OG HITALÁGNIR - TENGIÁLMA MÆLAGRIND OG SNJÓBRÆÐSLA Í KJALLARA						
Teikn. nr.	Tilvisun á teikningu	Br.	Dags.	Eðil breytingar	Br.	Yf.	Sp.	Hannað Hp	Teiknað Hp	Yfirfarið GH	Sambýkt Guðm. Halldórsson	Dagsetning MARS 1992	Verk nr. 91.150	Teikn. nr. 2.111