

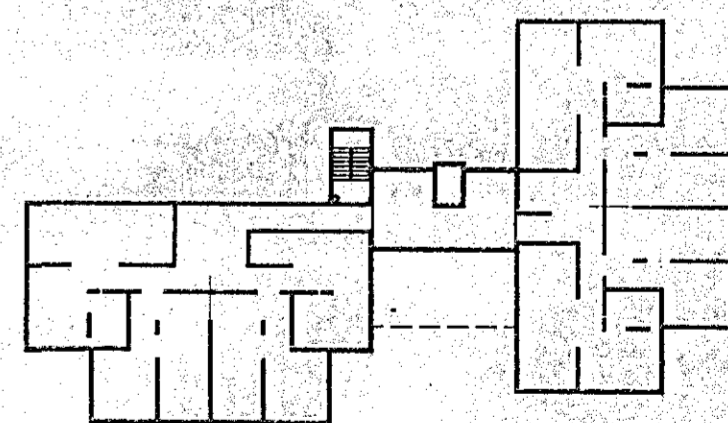


REYKJANESBRAUT

SETBERGSVEGUR 1

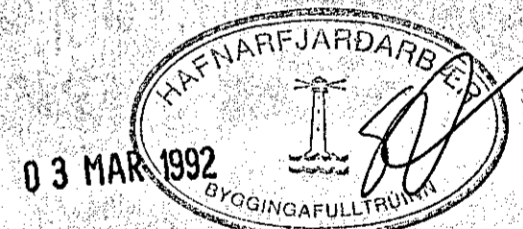

HÆDARTÖLUR ERU | m

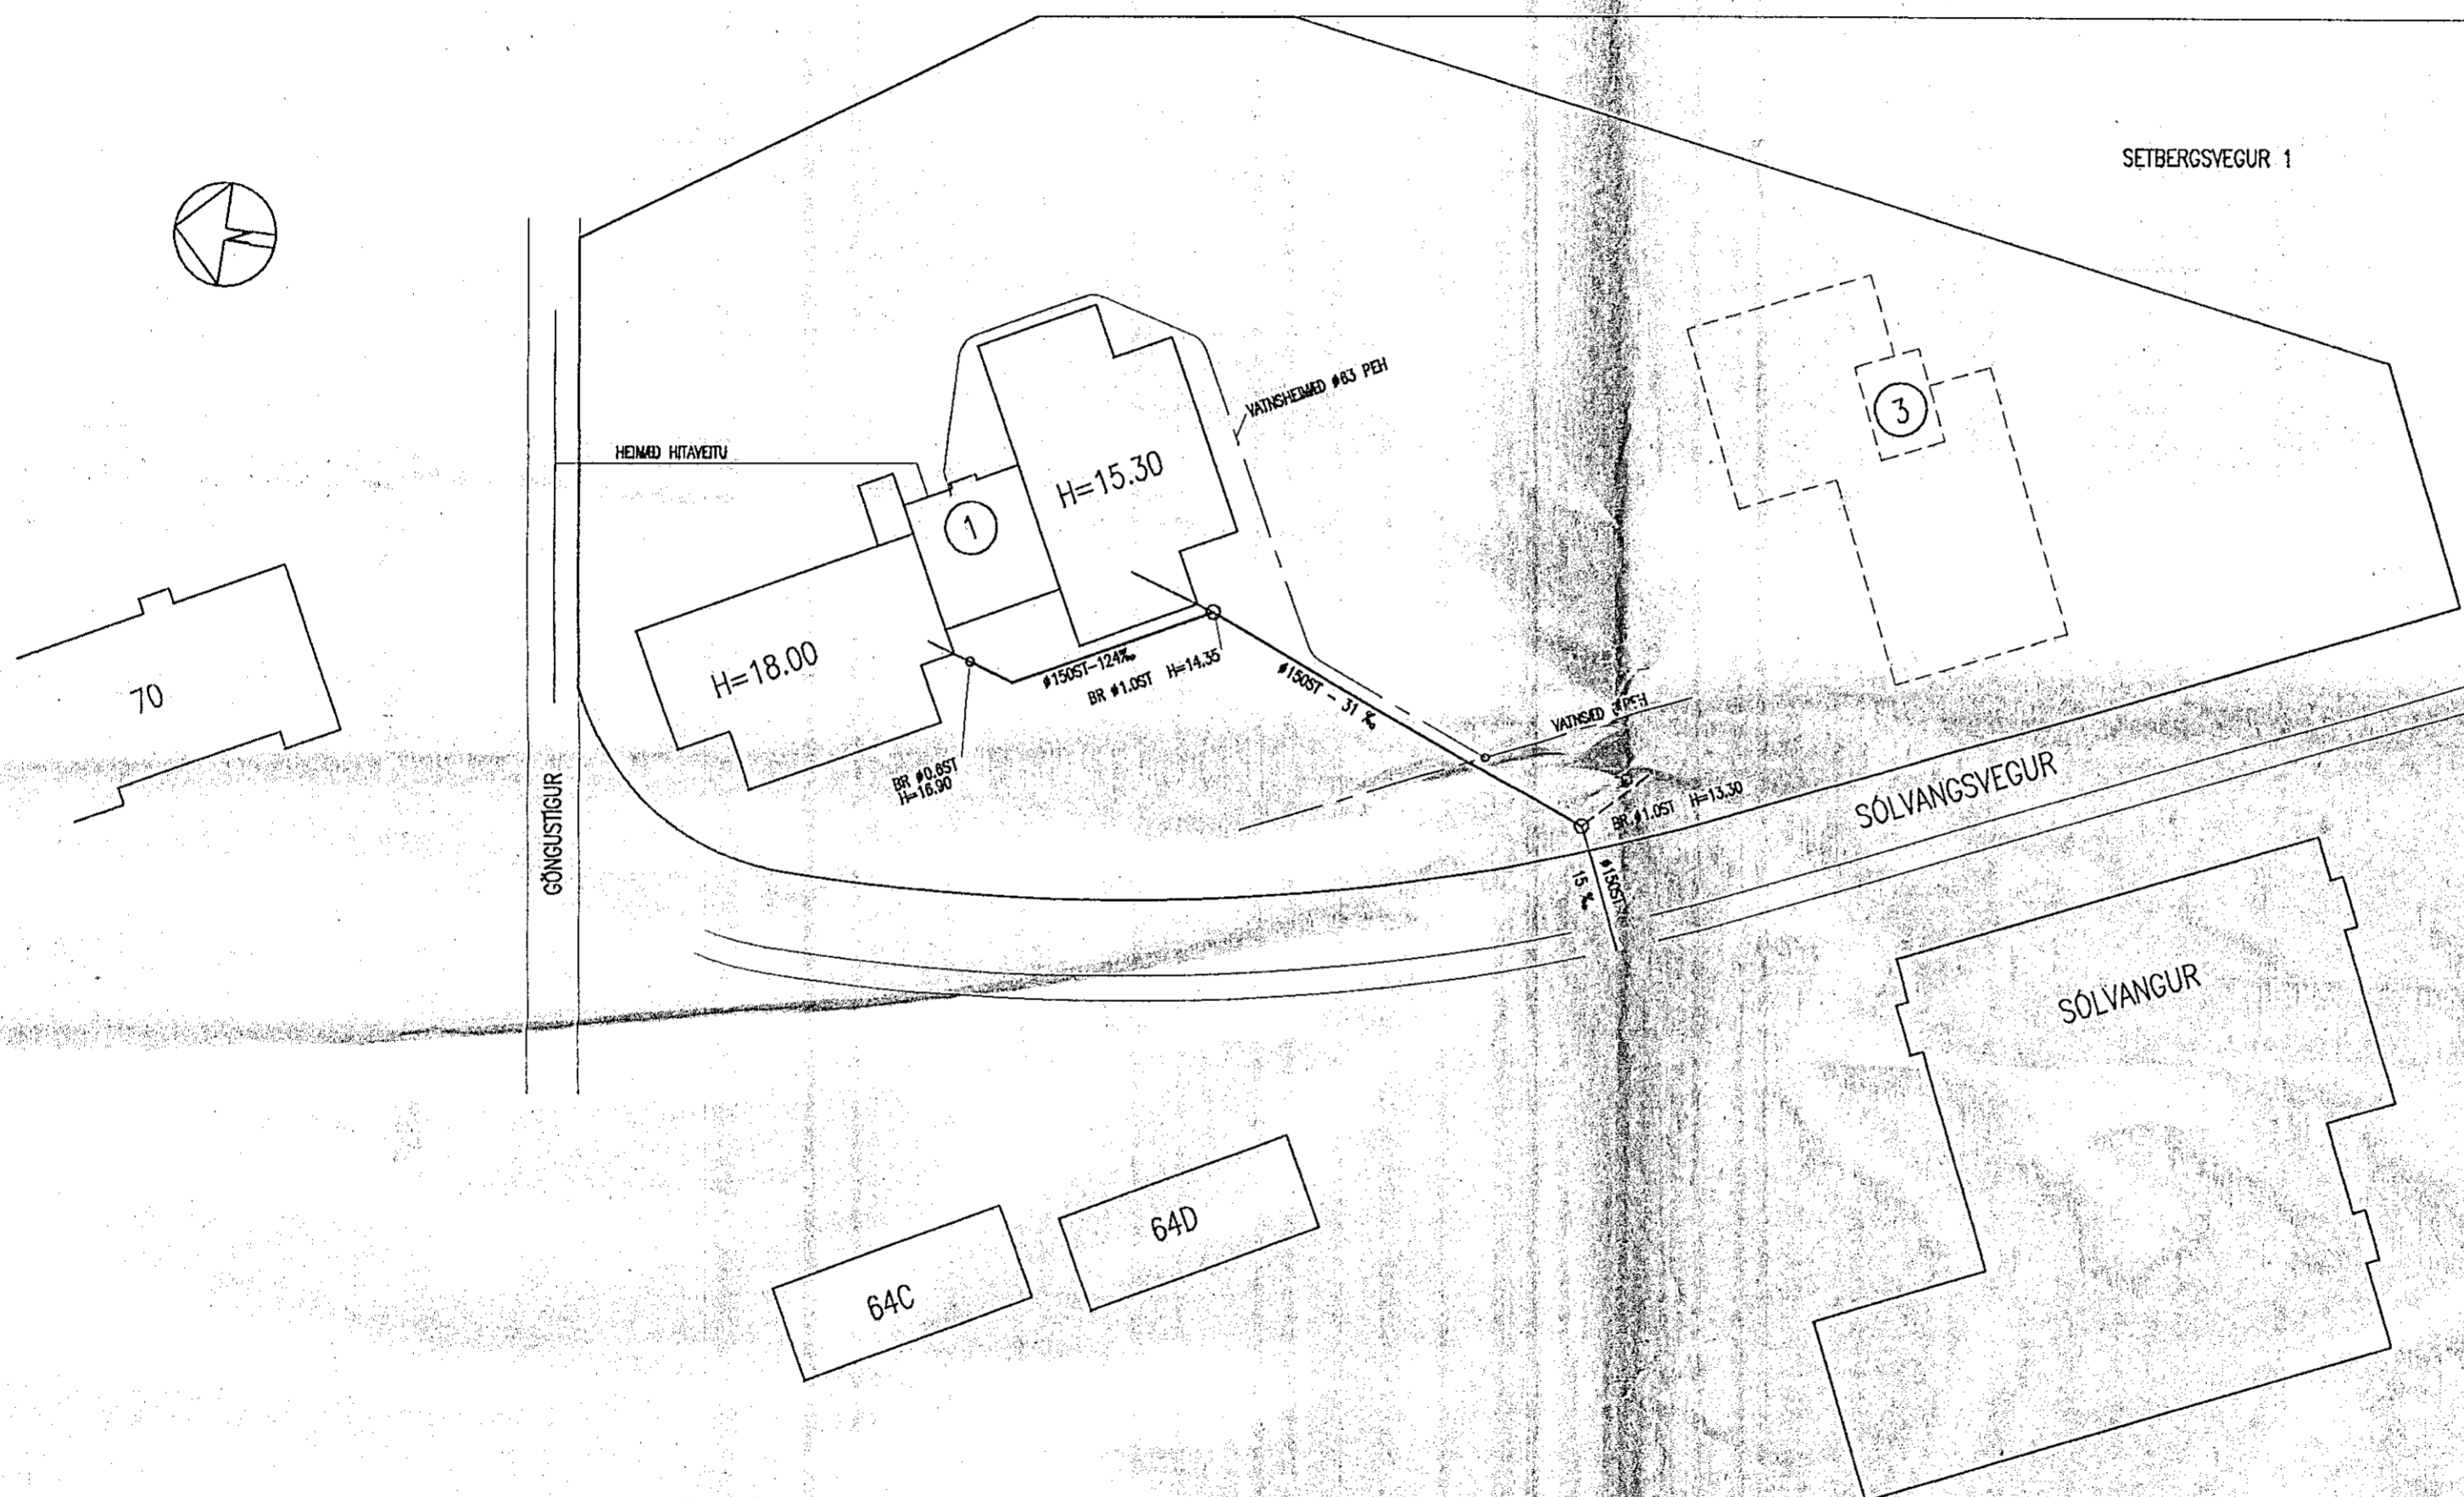

VERKFRÆÐISTOFA SIGURDAR THORODDSEN hf.
VERKFRÆÐIRÁÐGGJAFAR FRV

Ármúla 4	108 Reykjavík	Talsími: (91) 69 50 00	Bréfasími: (91) 69 50 10
Clerúrgötu 30	600 Akureyri	(96) 2 25 43	(96) 1 11 90
Bjarnarbraut 8	310 Borgarnes	(93) 7 13 17	(93) 7 13 11
Hafnarstræti 1	400 Ísafjörður	(94) 37 08	(94) 39 65

BYGGDAVERK HF

SÓLVANGSVEGUR 1 - 3 FYRRI HLUTI
HREINLÆTIS- OG HITALAGNIR -- HEILD
AFSTÖÐUMYND, STOFNLAGNIR

Teikn. nr.	Tilvisun á teikningu	Br.	Dags.	Eðli breytingar	Br.	Yf.	Sp.	Hönnuð	Teknað	Yfirfarir	Sambýkk	Dagsetning	Verk nr.	Tekn. nr.
								HP	HP	GH	Eturttulldóttir	JANÚAR 1992	91.150	0.001