
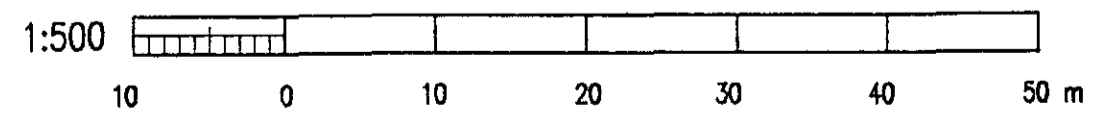
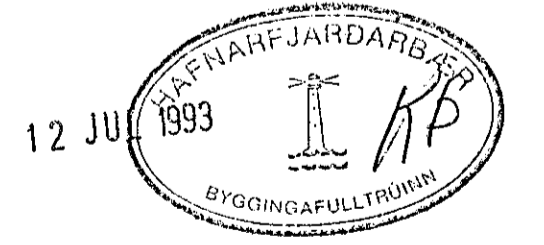
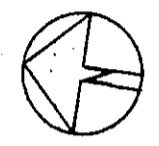


REYKJANESBRAUT

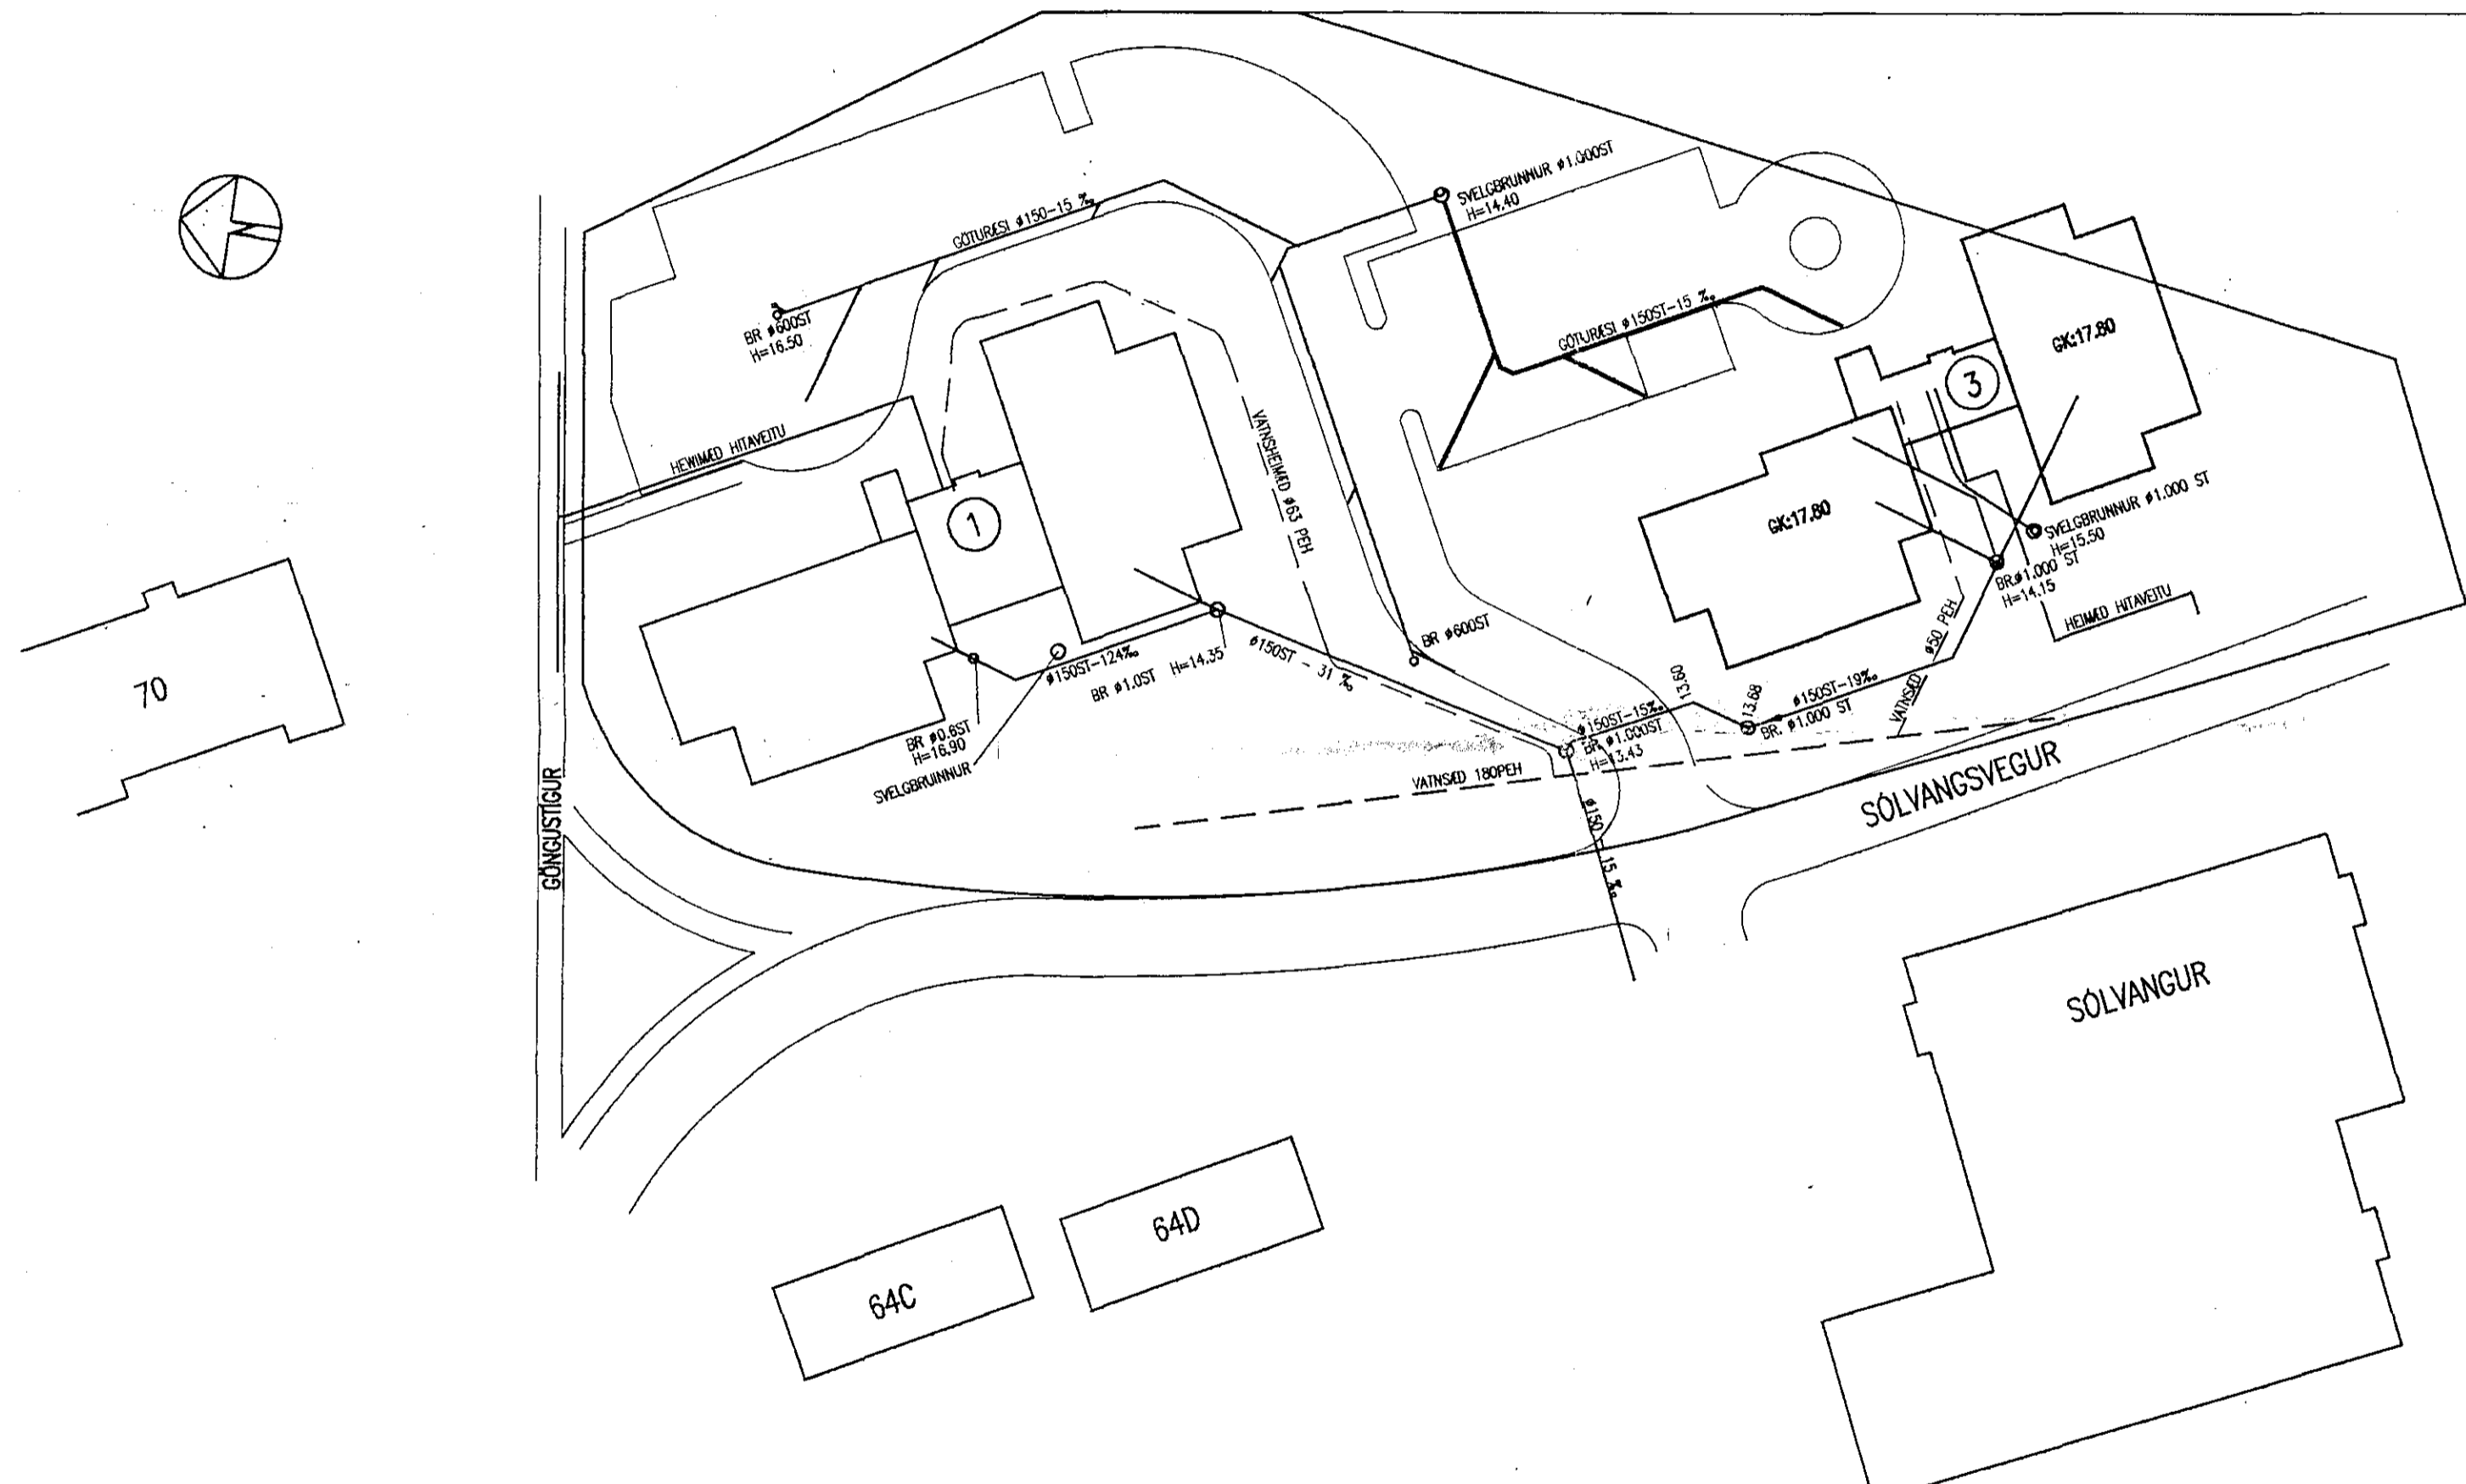

HÆDARTÖLUR ERU 1 m

				VERKFRÆDISTOFA SIGURDAR THORODDSEN hf. VERKFRÆDIRÁDGJAFAR FRV				BYGGDAVERK HF						
								Armála 4 108 Reykjavík (91) 69 50 00 (91) 69 50 10 Glerárgötu 30 600 Akureyri (98) 2 25 43 (98) 1 11 90 Bjarnarbraut 8 310 Borgarnes (93) 7 13 17 (93) 7 13 11 Hafnartréti 1 400 laufjörður (94) 37 08 (94) 39 85				SÓLVANGSVEGUR 3, HAFNARFIRÐI HREINLETIS- OG HITALAGNIR - HEILD AFSTÖÐUMYND, STOFNLAGNIR		
Teikn. nr.	Tilvæun á teikningu	Br.	Dags.	Eðli breytingar	Br.	Yf.	Sp.	Hannað HP	Teiknað HP	Yfirfarið GH	Sambýkkt Eiður Halldórsson	Dagsetning APRIL 1993	Verk nr. 93.112	Teikn. nr. 0.001