
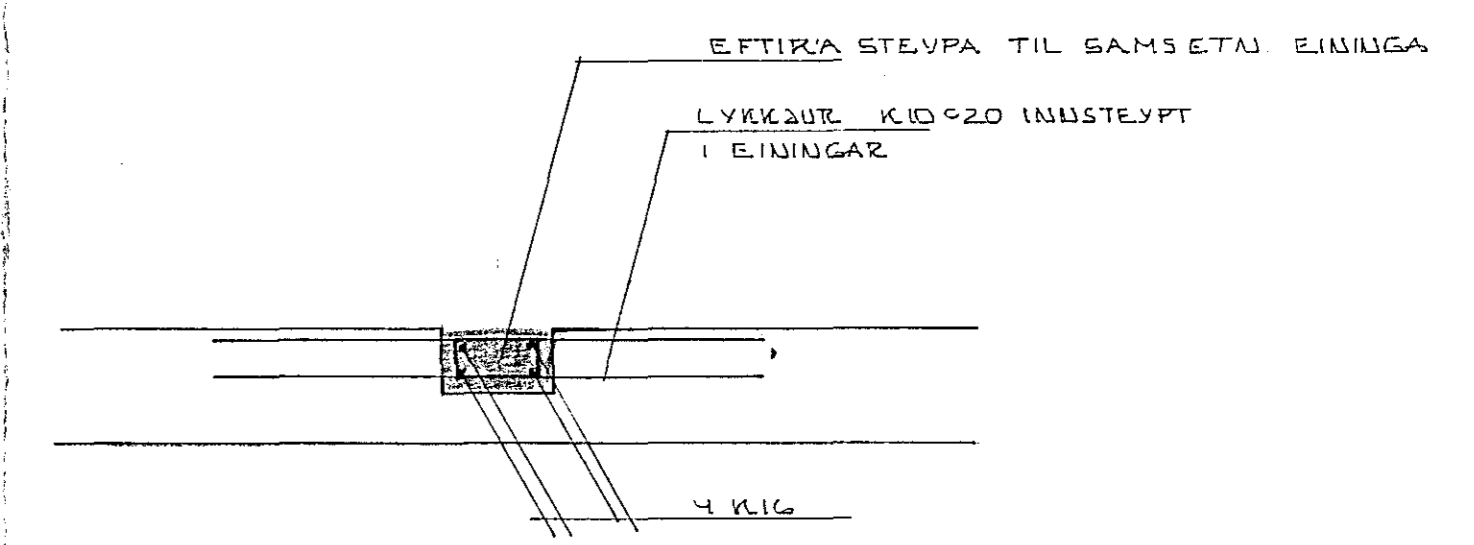


FASTING VEGGJÓNGA
AÐ OFAN

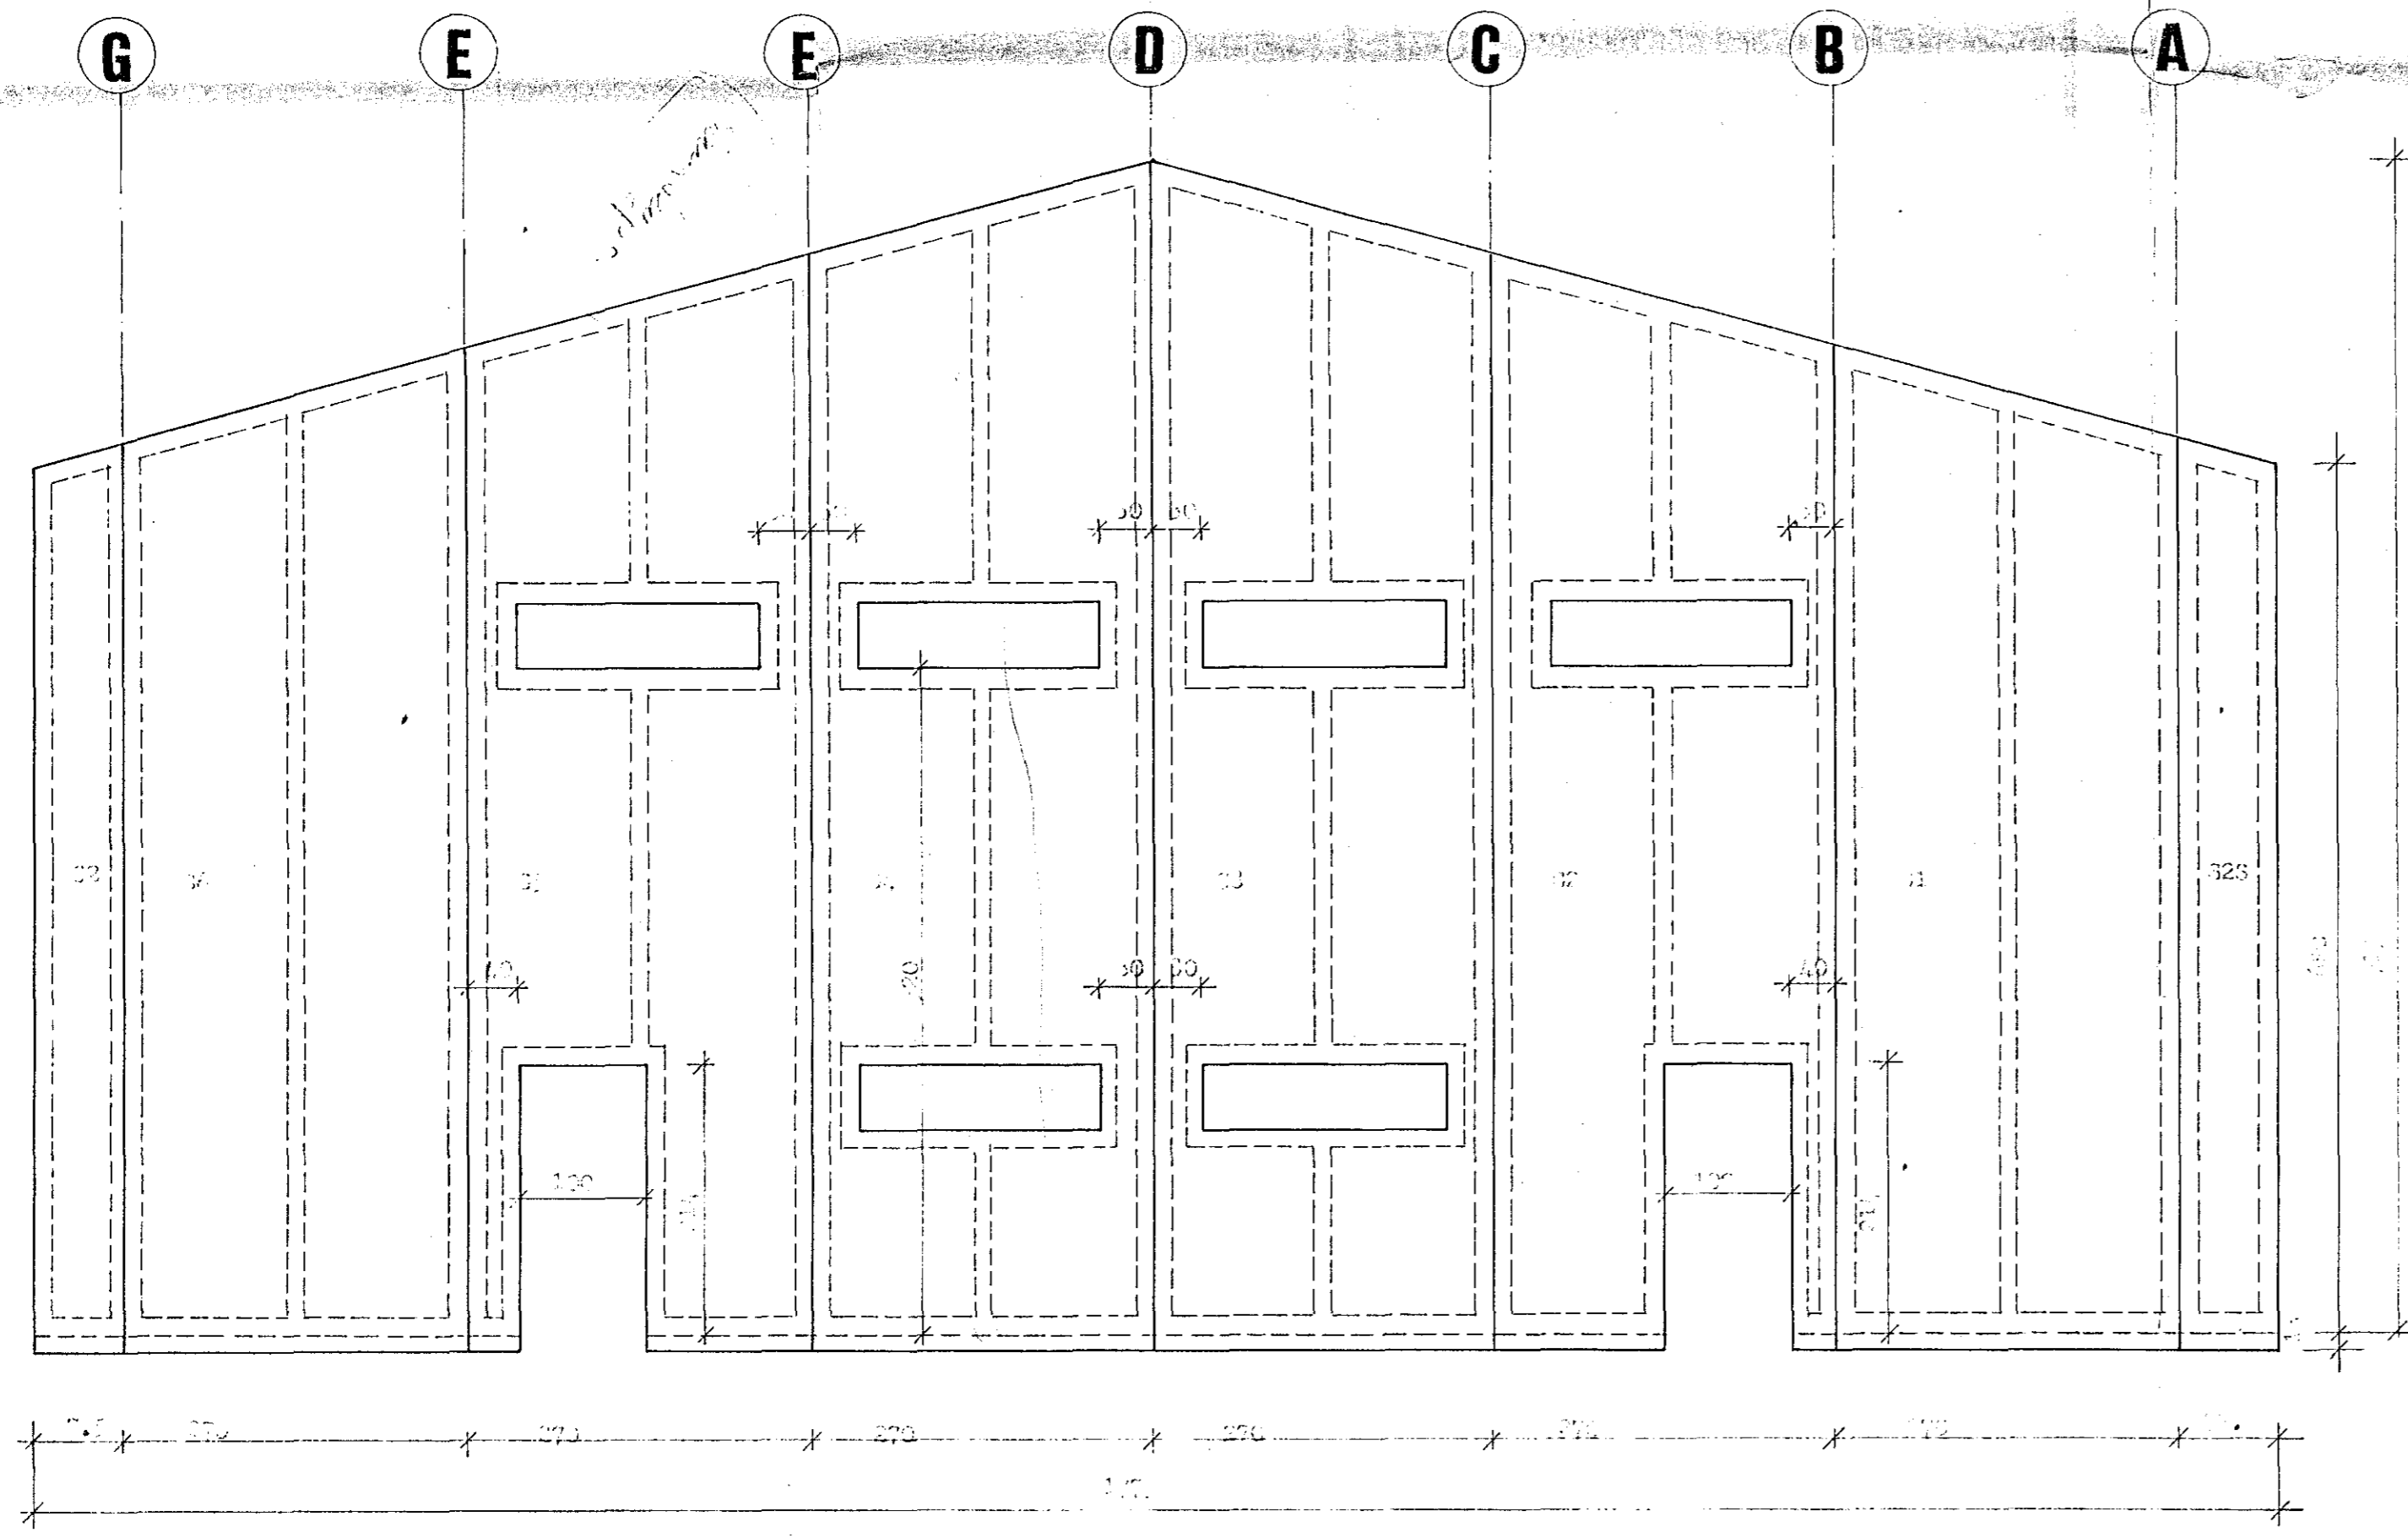

SAMSTEYPA VEGG EINIINGA

28. des. 1981
HAFNARBJÓRÐARDEIÐ
BYGGINGAFLUTRUI
F.H.
H.A.

BR.NR.	DAGS	EDLI BREVINGAR	SIGN.
SKÚTAHAUJN 11 HAFNARFIREI			DAGS
GAFLEIINGAR.			HAJNAD
			TEIKNAD
			VERK NR. 8745
MELKV. 1:50			BLAD NR.
SIGURÐUR ÞORLEIFSSON TEKNIFRÆÐINGUR F.T.F.I.			1-04
STRANDGÖTU 11 HAFNARFIREI SÍMI 54751			