


GRUNNMYND ~ PLATA


MKV = 1:50

AFSTÖÐUMYND MKV = 1:500

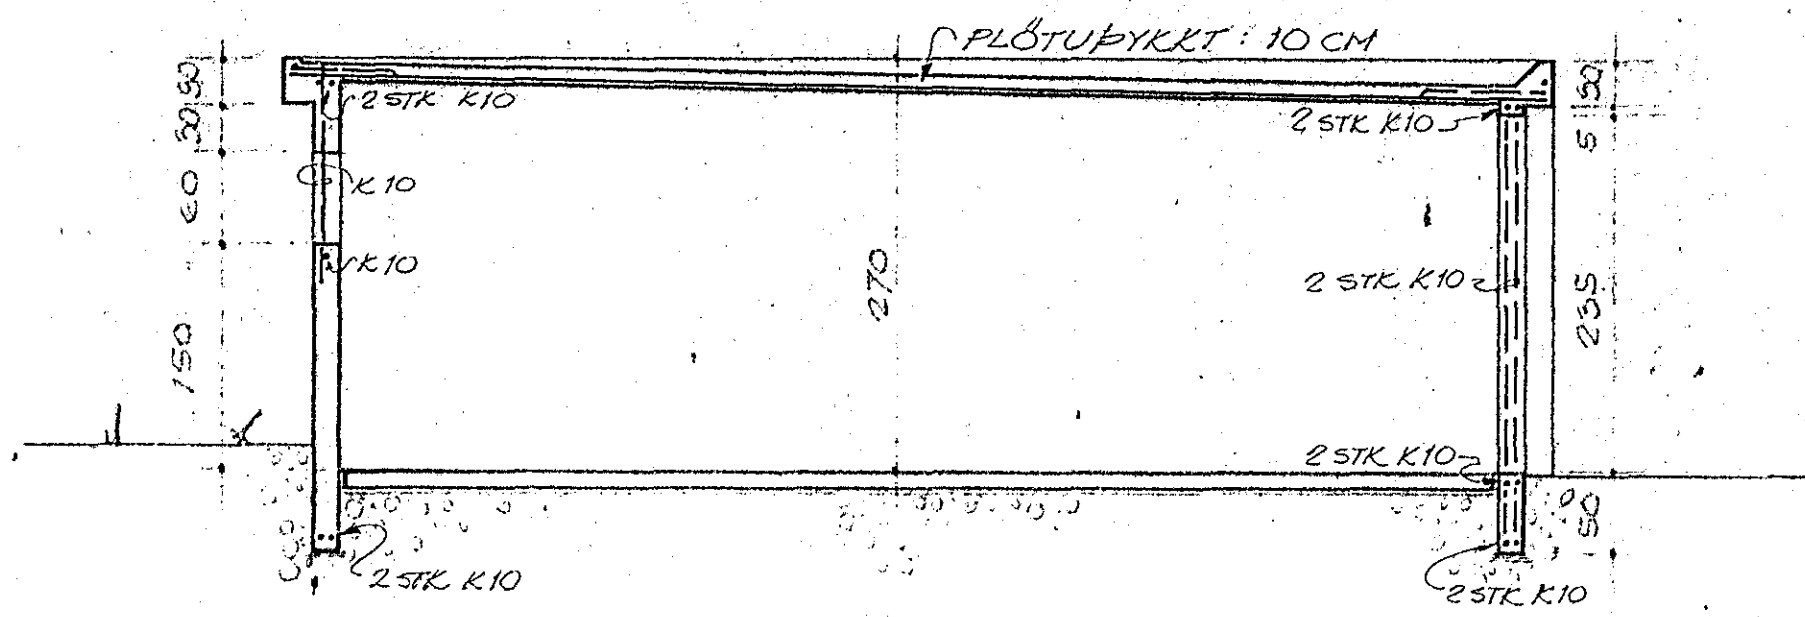

SNID

MKV = 1:50

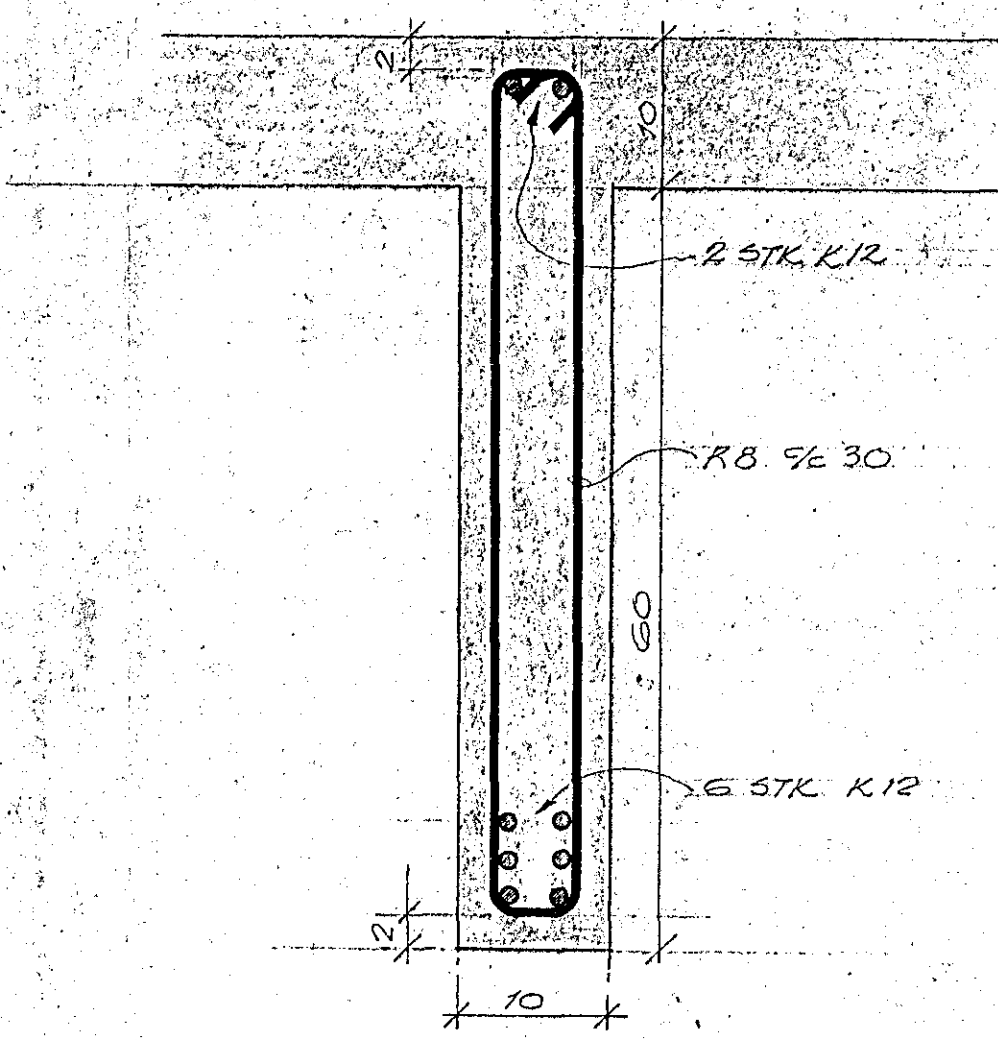

SNID Í BITA

(B1, B2, B3, B4)
MKV = 1:5



TEIKNISTOFNA HAFNARFJÁRDARÞ. S.F.
BÍLSKURAR V/SMYRLAHTAUNI I
JÄRN Í PLÖTU
MKV. 1:5-1:50
DAGS. JUNÍ 1973
TEIKN.NR. 3-6-73
HAFNARFJÁRDARÞ. S.F.
46