

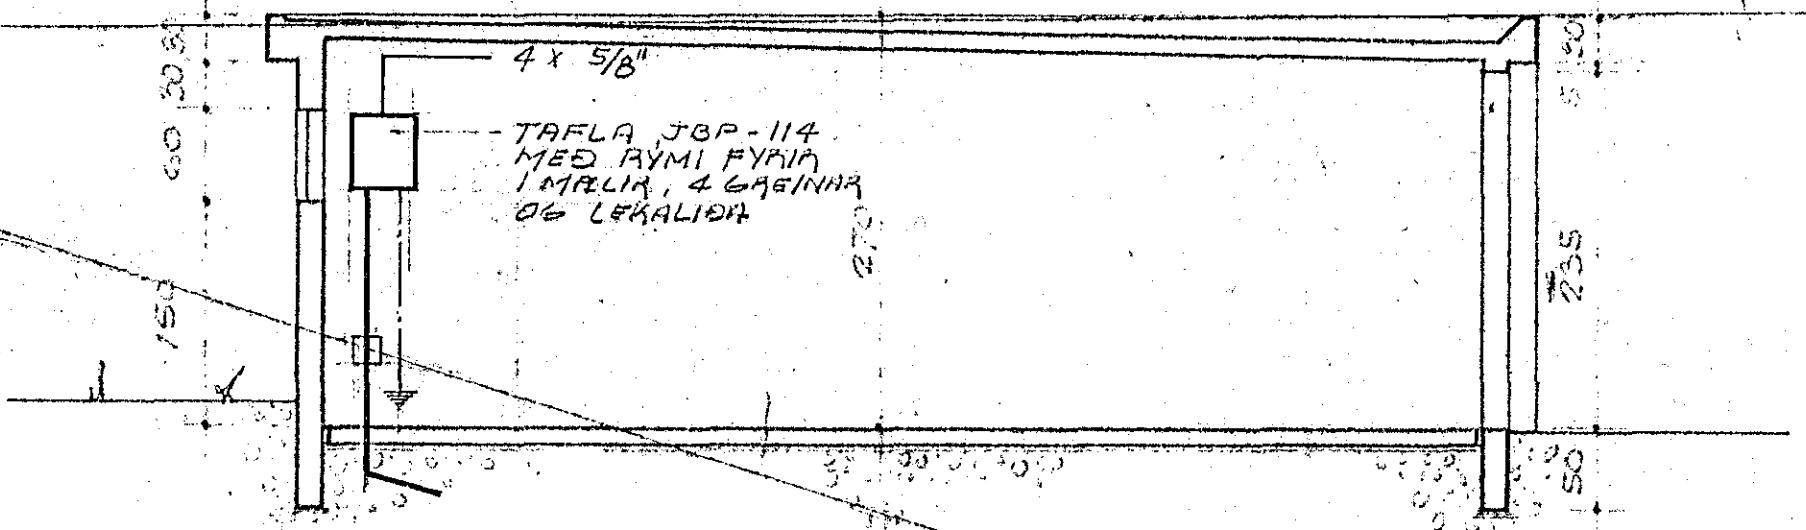


GRUNNMYND
Mkv = 1:50

AFSTÖÐUMYND Mkv = 1:500

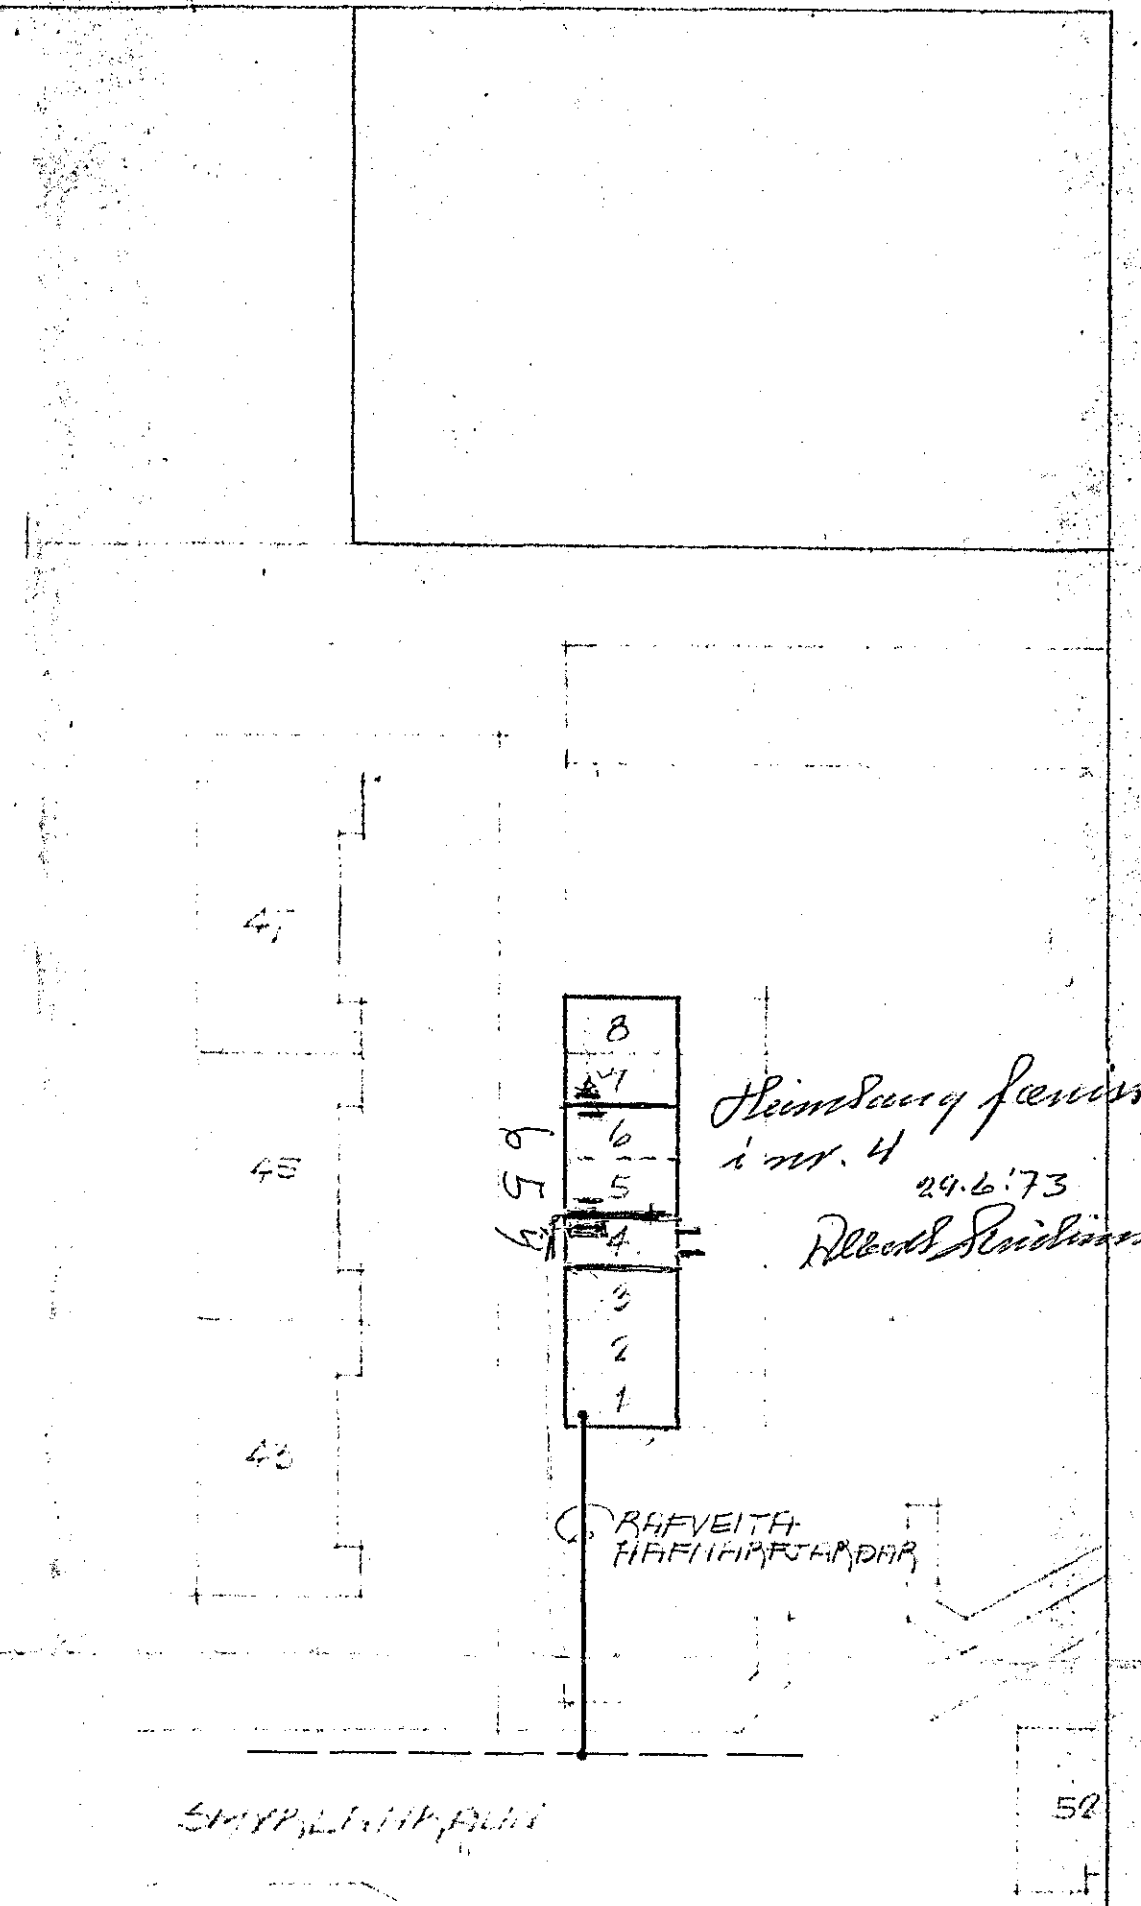

SNID
Mkv = 1:50

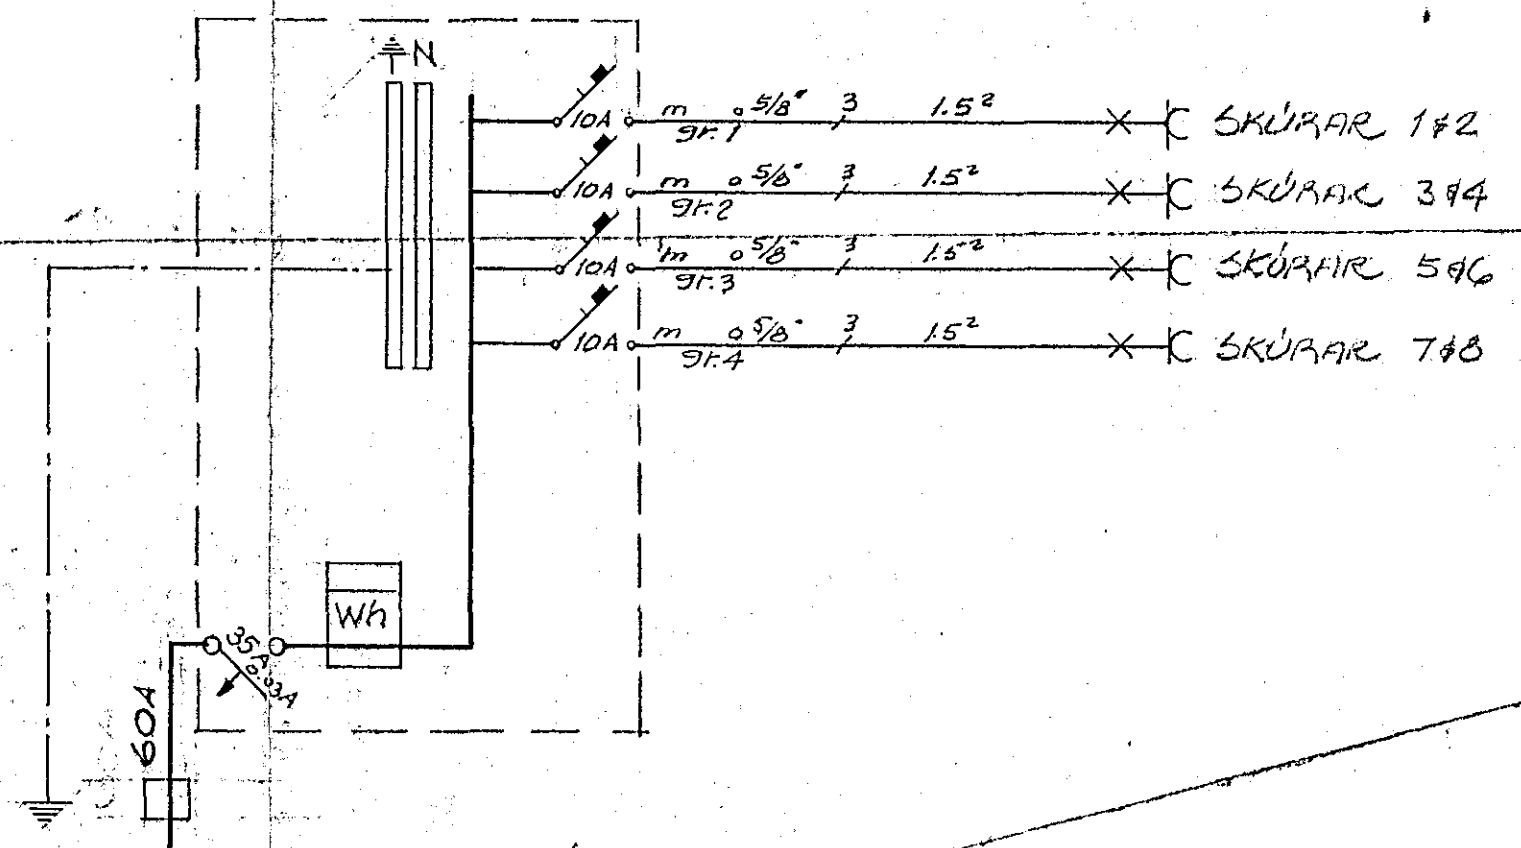

EINLÍNUMYND

49

LIÞINSTOFA HAFNAFJÓRÐAK S.F.
BÍLSKÚPAR V/SMYLLAHLAUN 1
RAFLAGNATEIKNING
Mkv. 1:50-1:500
DAGU JUNÍ 1973
TEIKNING 5-6-73
HAFNAFJÓRÐAK S.F.

Róbert Rindal