




PAKSPERRUR SNID A-A  
1:50

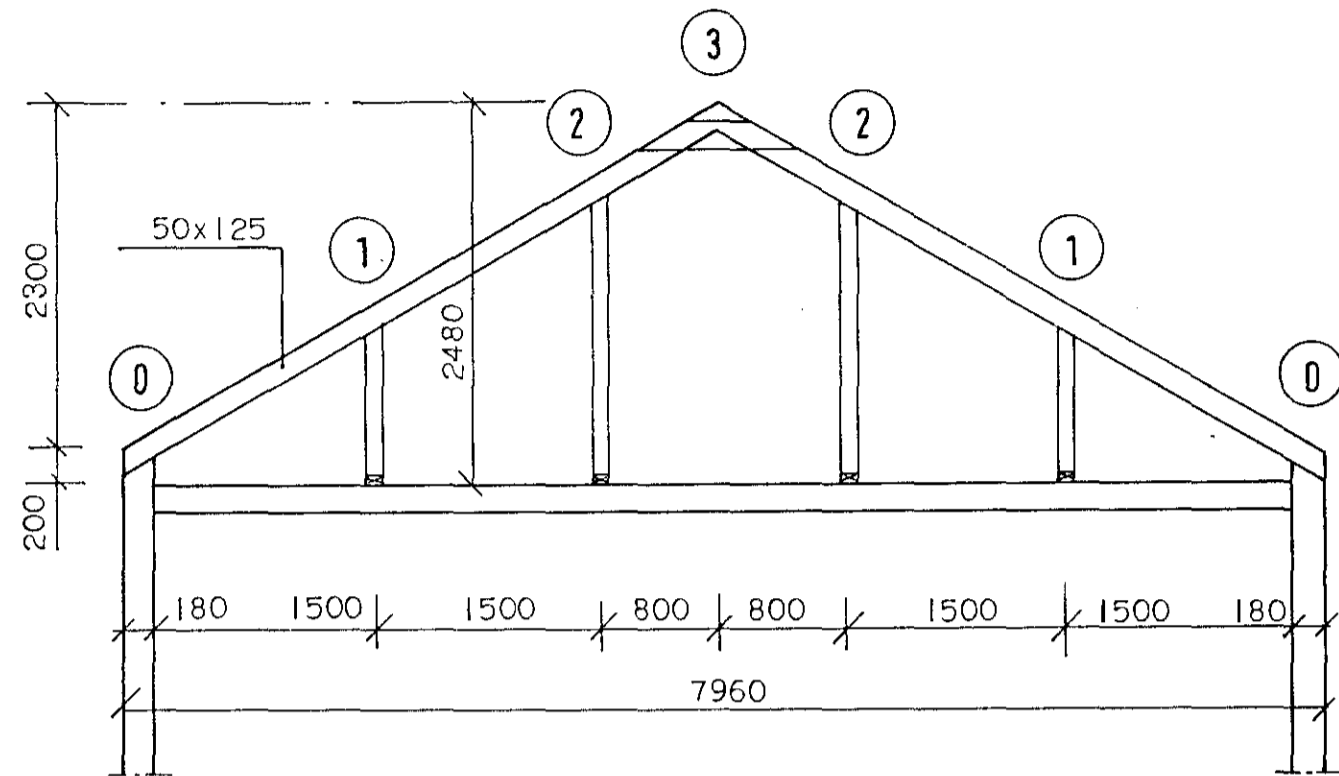


PAKSPERRUR SNID B-B  
1:50

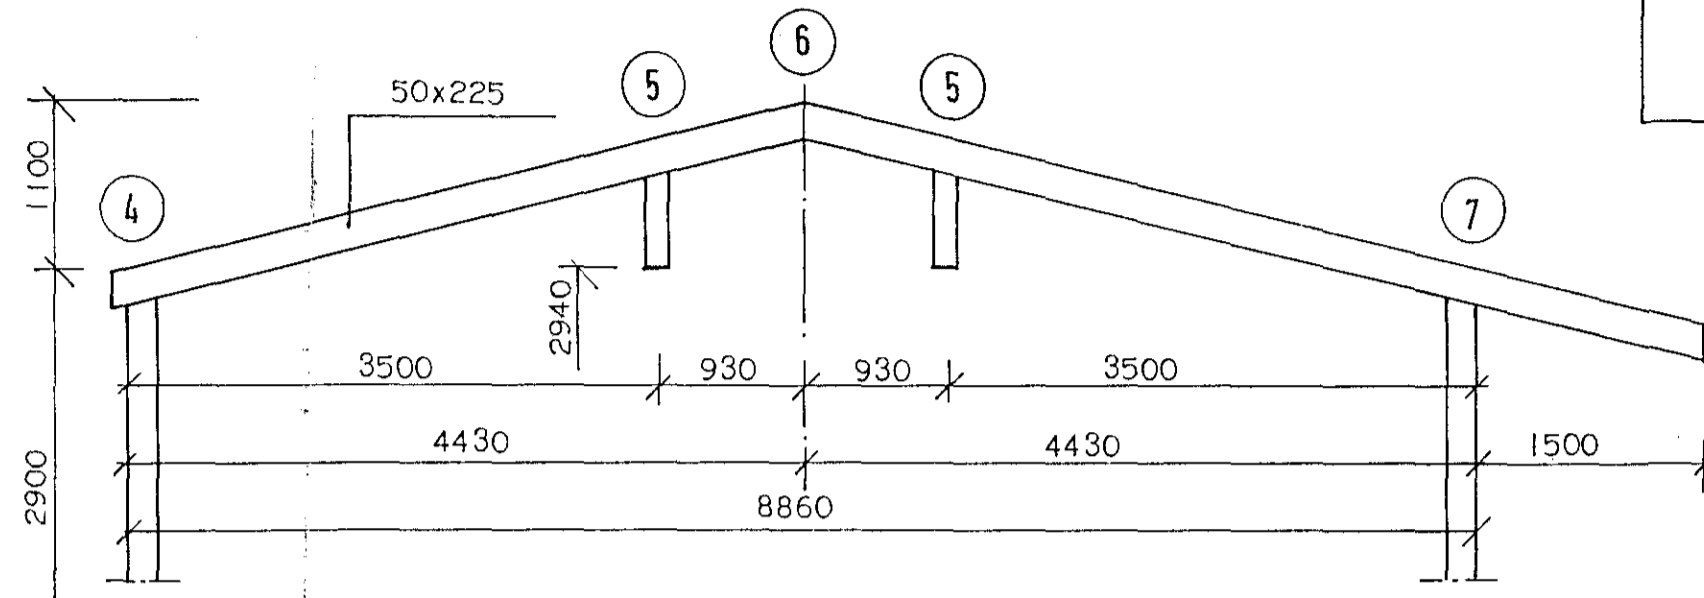


PAKSPERRUR SNID C-C  
1:50

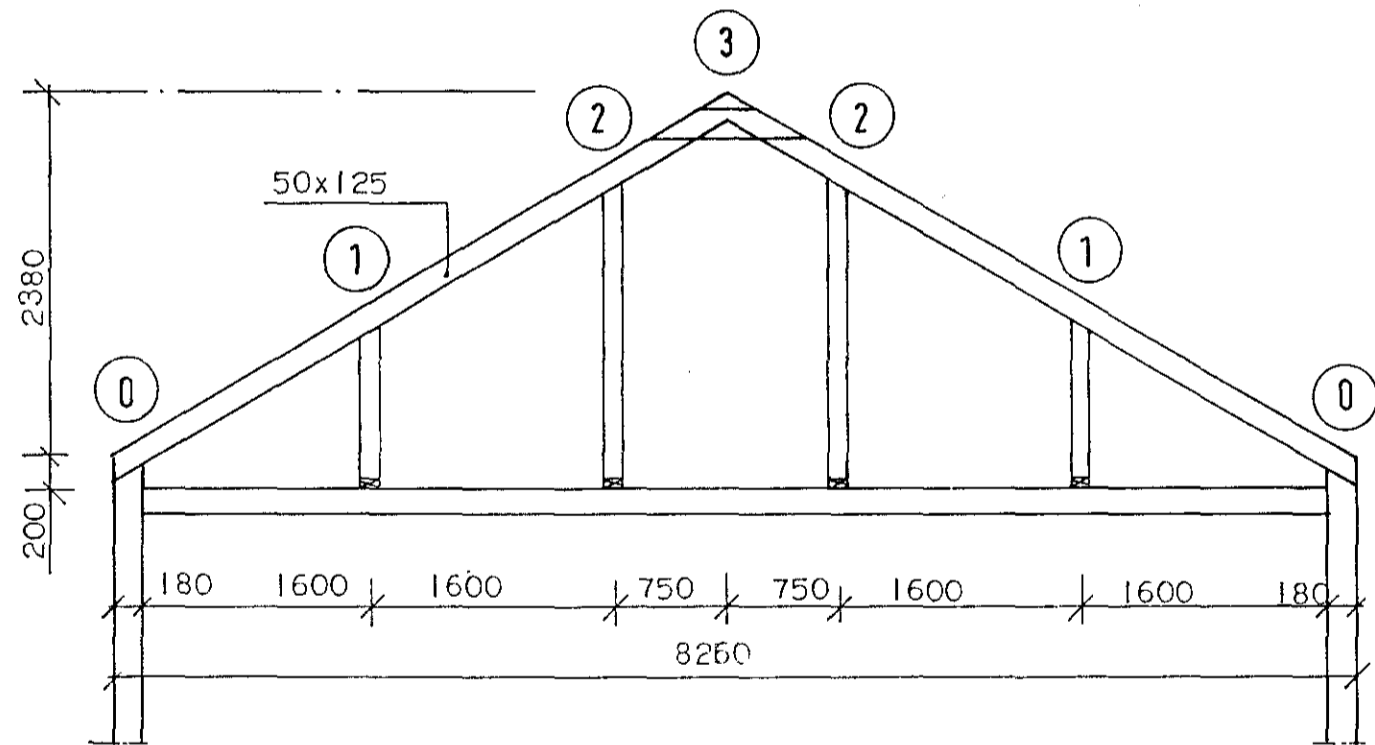




DEILI 1 OG 2 1:10

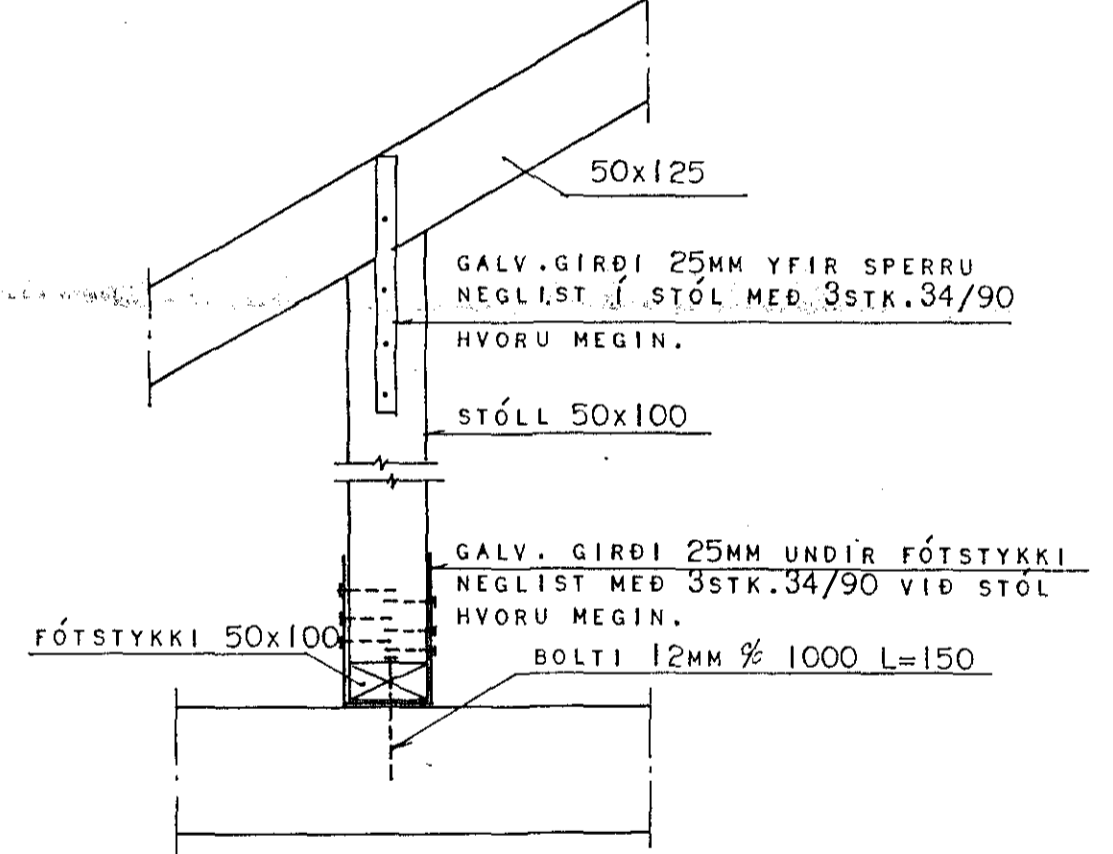

DEILI 0 1:10

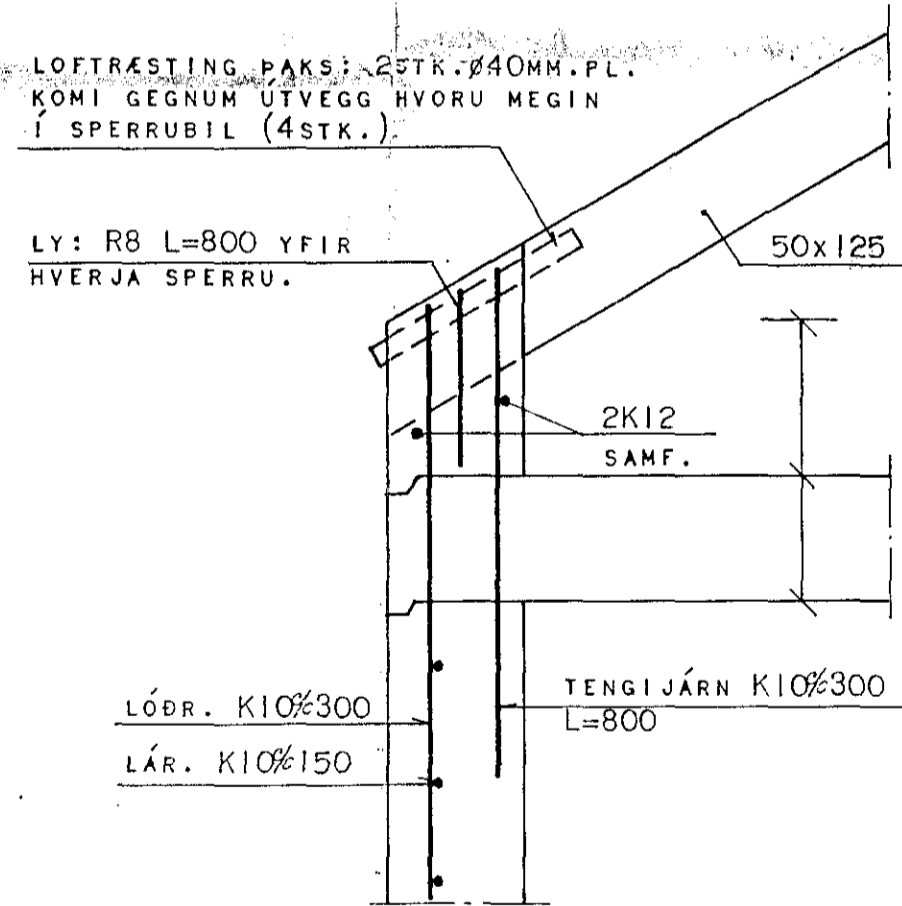

DEILI 3 1:10

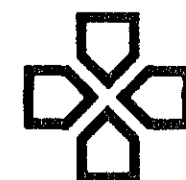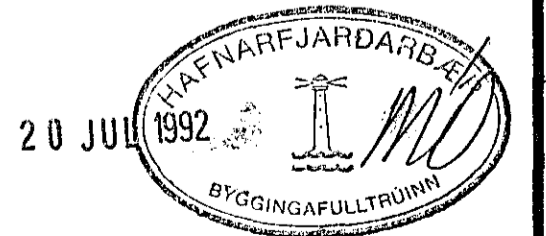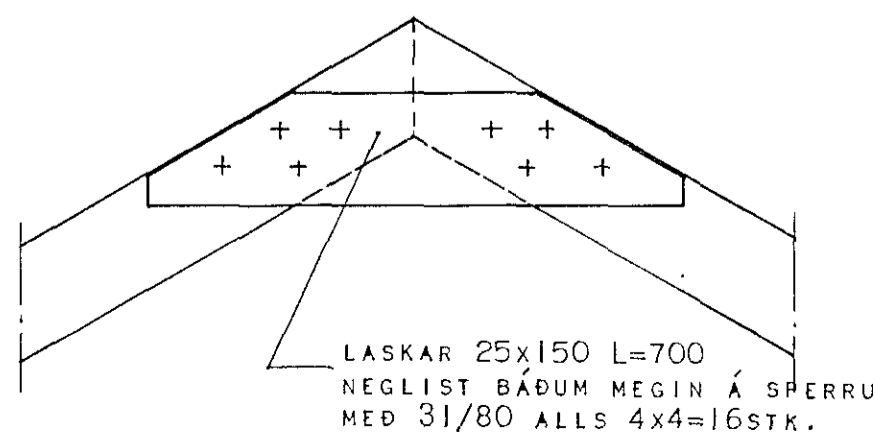

HÚSNÆÐISSTOFNUN  
RÍKISINS  
SUÐURLANDSBRÁUT 24,  
REYKJAVÍK SÍMI 696900

VERK NR. H.08.01.

TEIKN.NR. 2.304

STEINARLÓÐ I HAFNARFIRÐI.

PAKSPERRUR.  
SNID A-A, B-B OG C-C.  
DEILI 0 1 2 OG 3

HANNAD	BBS.	DAGSETN.	JÚNÍ '92
REIKNAD	BBS.	STADFÆRT	
TEIKNAD	HE.G.	YFIRFARID	
KVARDI	1:50, 1:10		

*Bruno B. Sigurdson*  
*Bruno B. Sigurdson*