
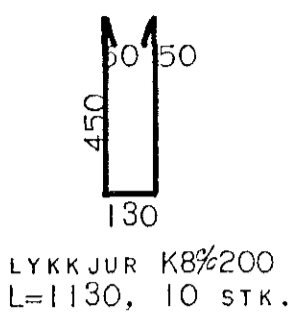
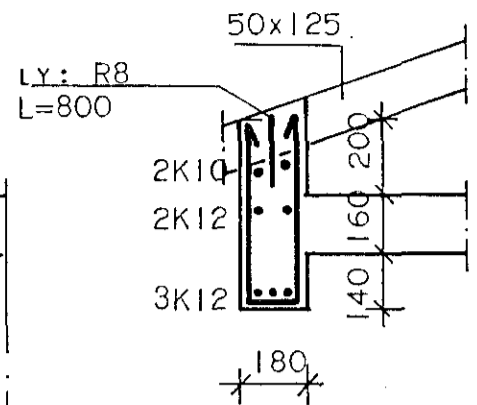




**B 101**

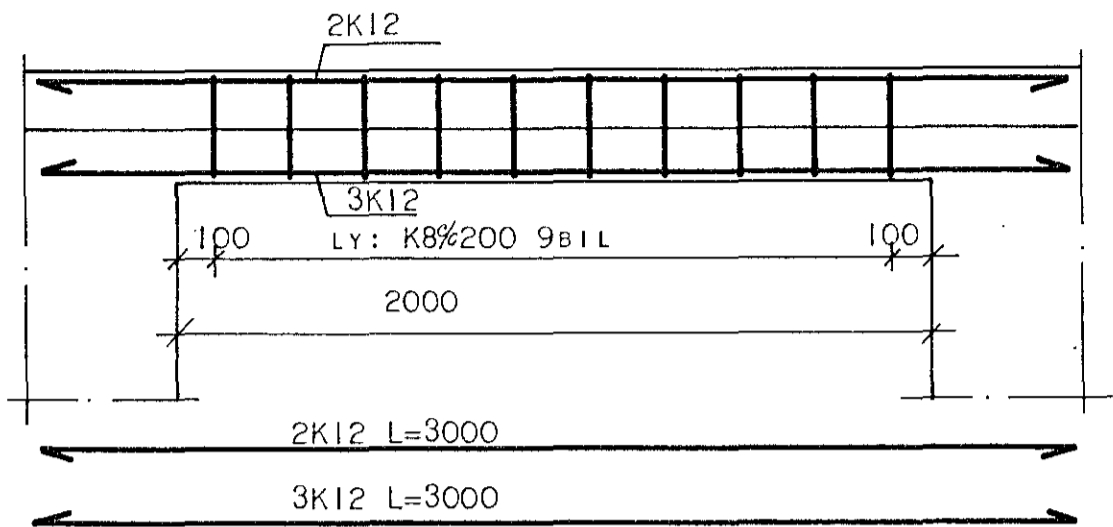

LY: R8  
L=800




LYKKJUR K8%200  
L=1130, 10 STK.

**B 106**

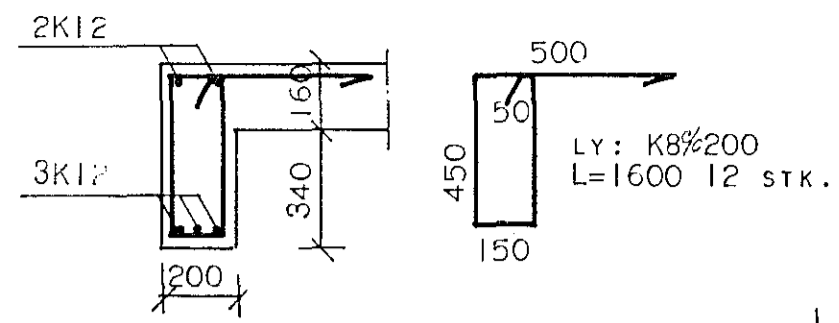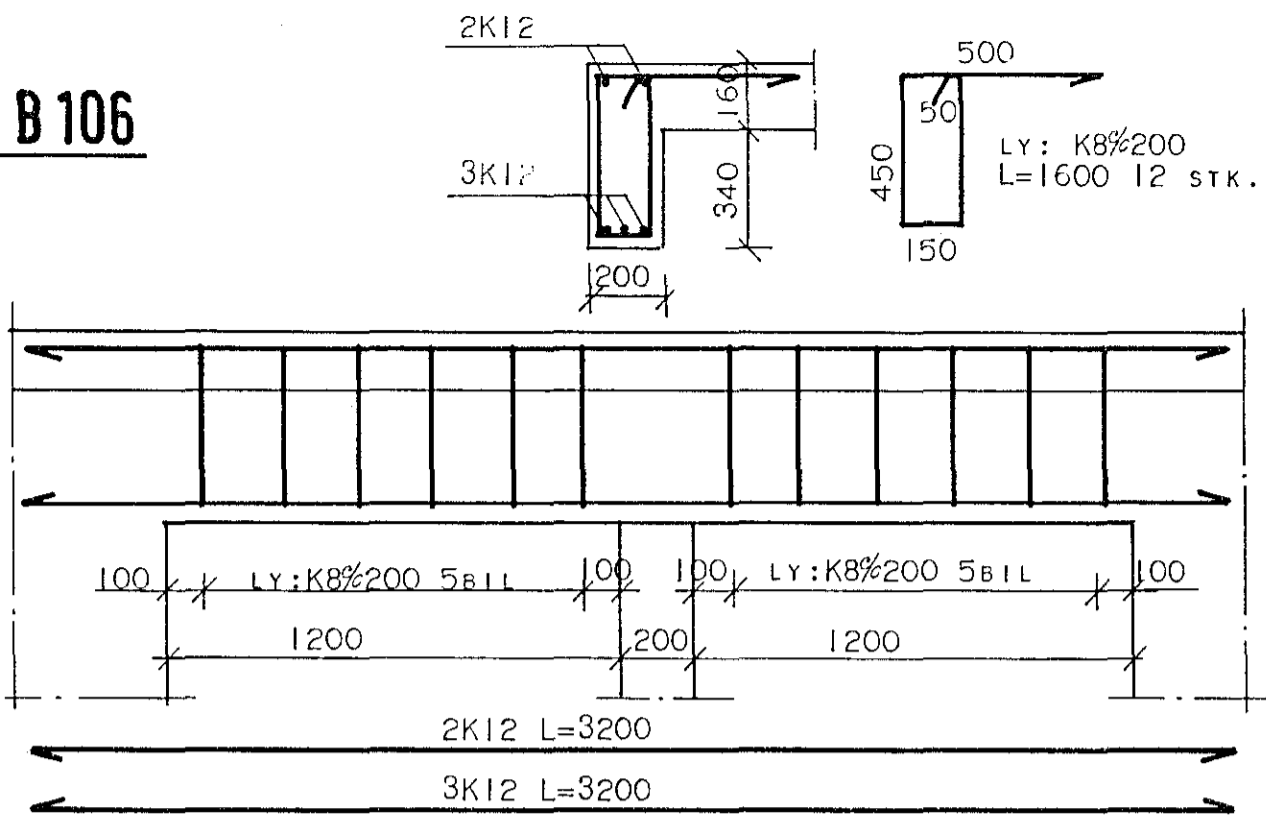

LY: K8%200  
L=1600 12 STK.



**B 102**

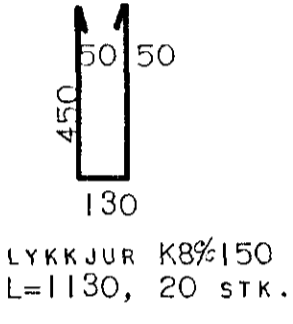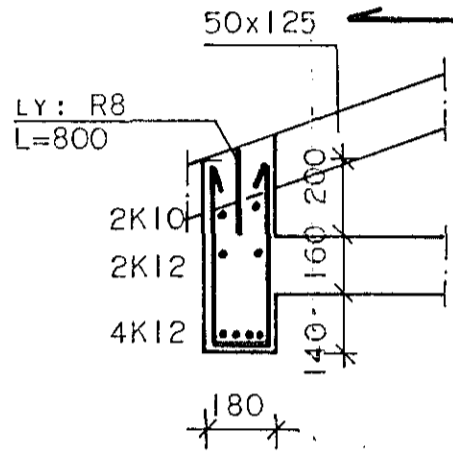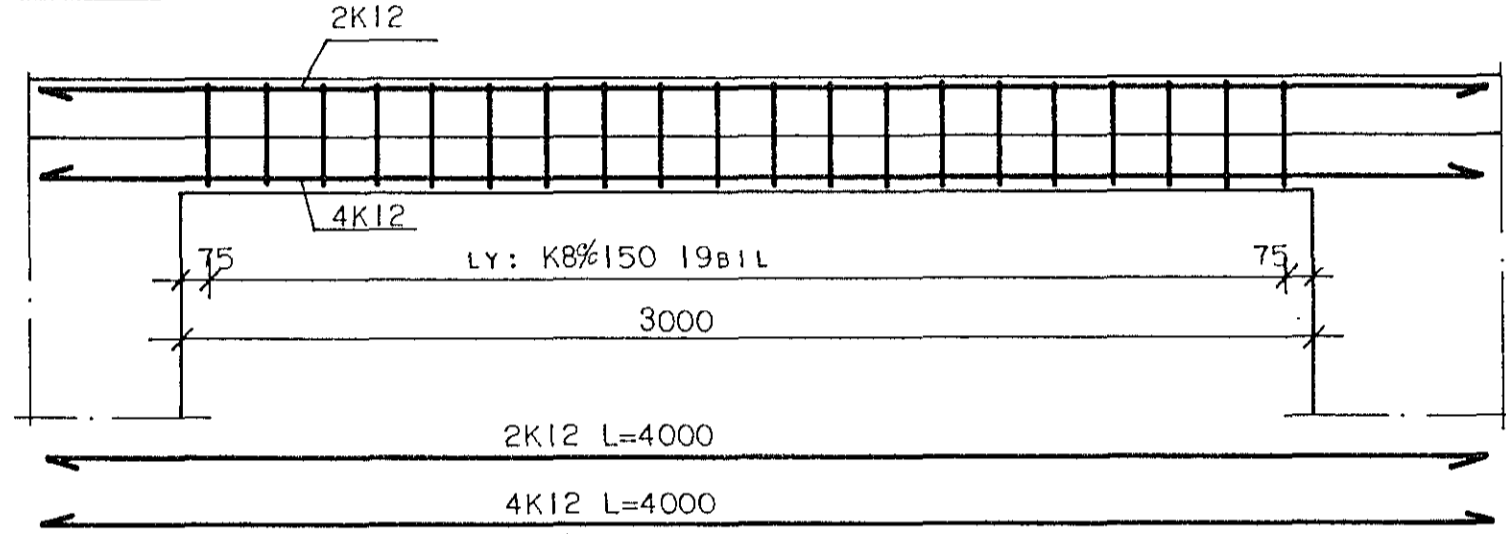

LY: R8  
L=800




LYKKJUR K8%150  
L=1130, 20 STK.

**B 105**

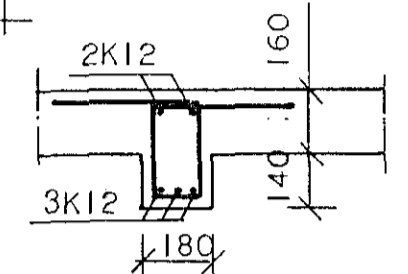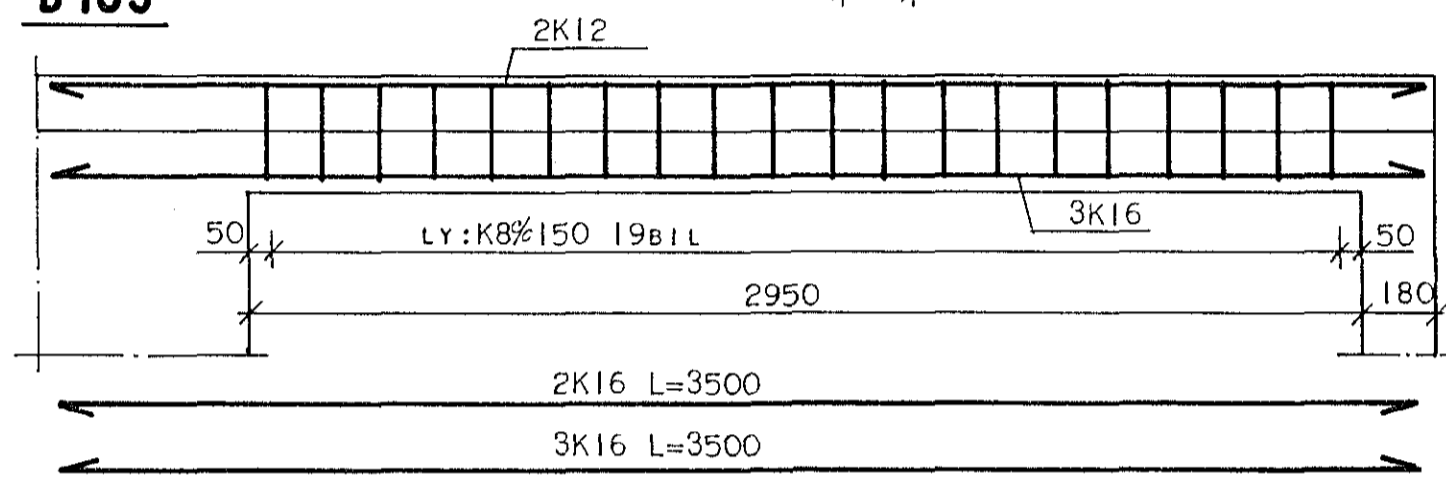

LY: K8%150  
L=990 20 STK.



**B 103**

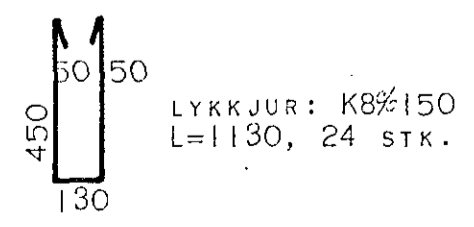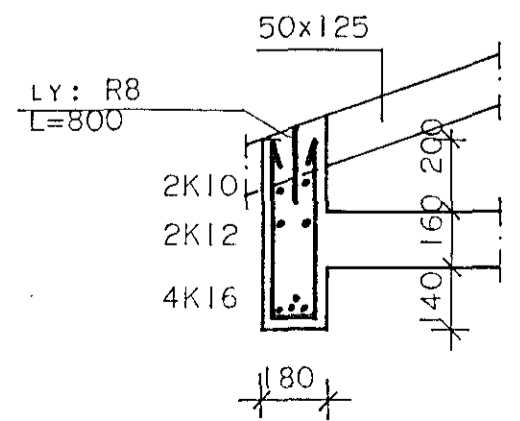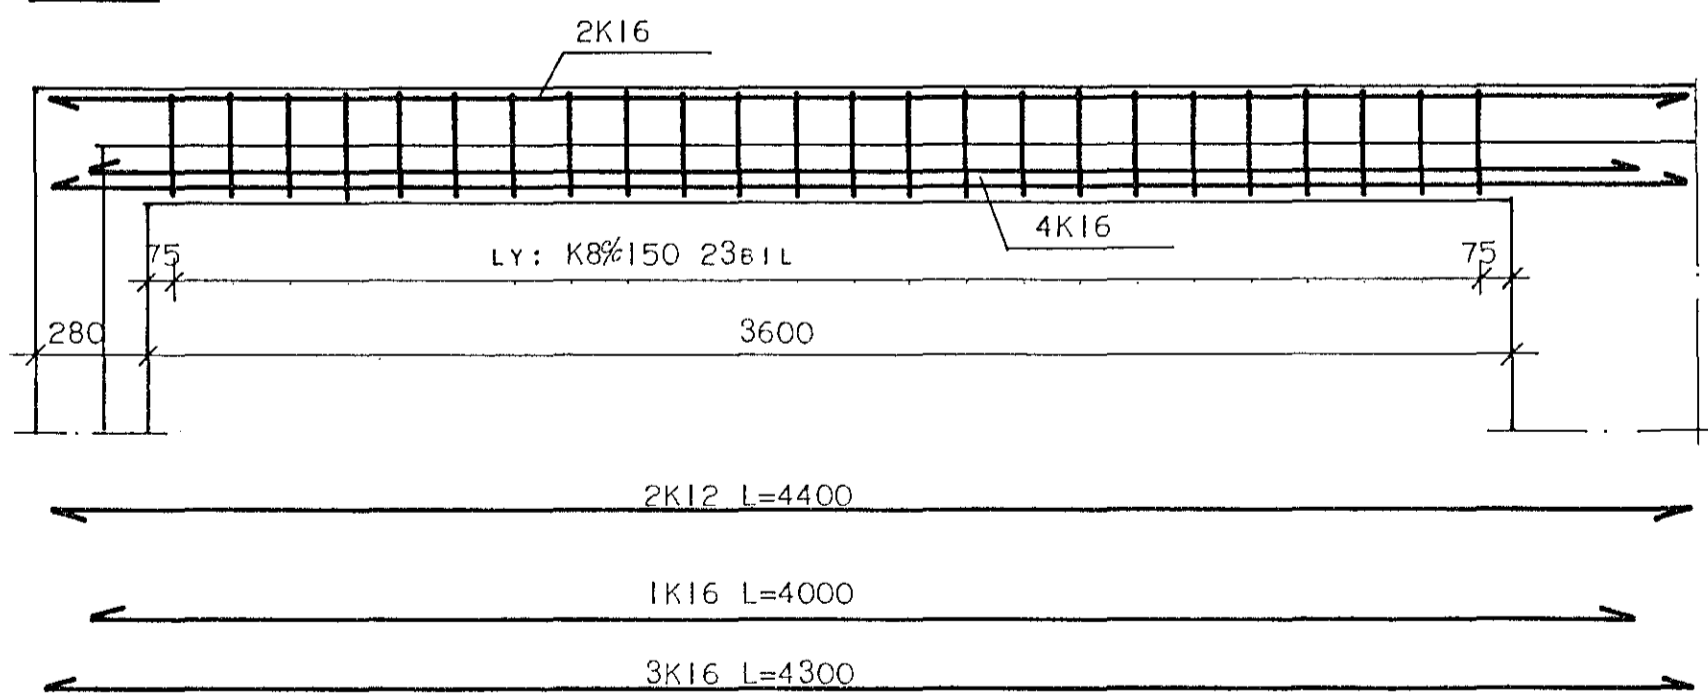


LY: R8  
L=800

LYKKJUR: K8%150  
L=1130, 24 STK.

**B 104**

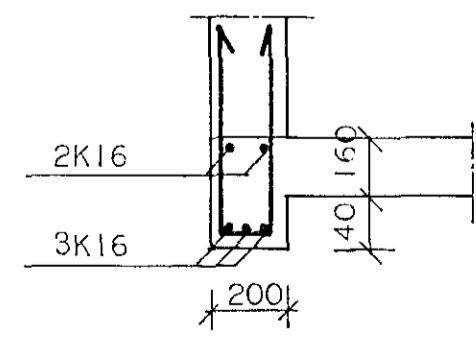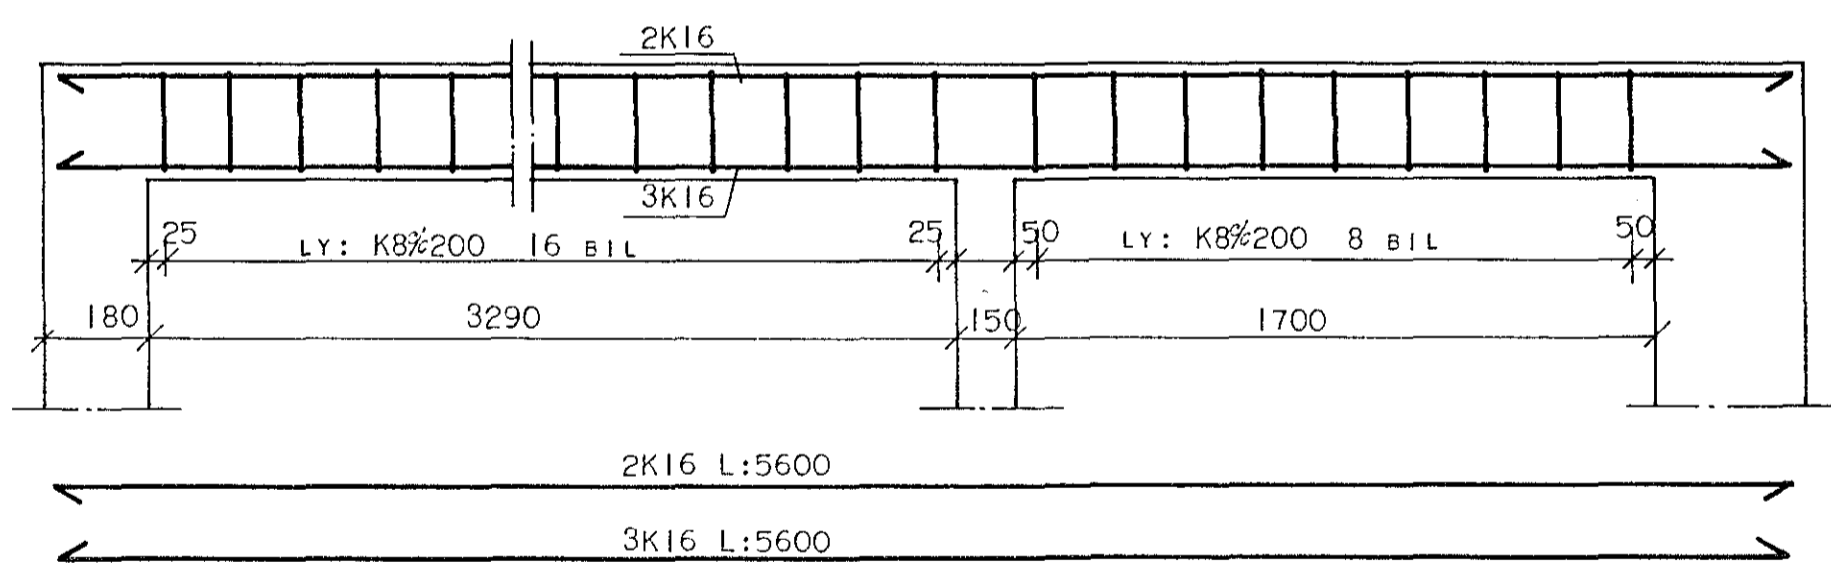

LYKKJUR K8%200  
L=1350, ALLS 26 STK.

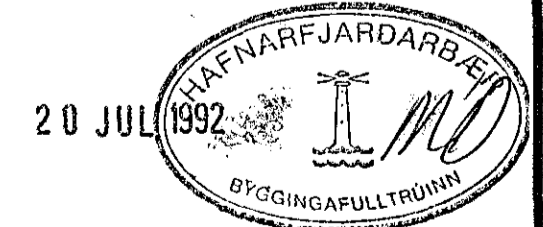

**HÚSNÆÐISSTOFNUN RÍKISINS**  
SUDURLANDSBRAUT 24, REYKJAVÍK SÍMI 696900

VERK NR. **H.08.01.** TEIKN.NR. **2.203**

STEINHLÍÐ I HAFNARFIRÐI.  
JÁRNBENT STEINSTEYPA.  
BITAR B101 - B105

HANNAD	BBS.	DAGSETN.	JÚNÍ '92
REIKNAD	BBS.	STADFERT	
TEIKNAD	PP. HE.G.	YFIRFARID	
KVARDI	I:20		

*Þuridur P. Sigurðsson*  
*Ringur P. Halvarsson*