

8

7

6

5


4

3

2


1

### S101

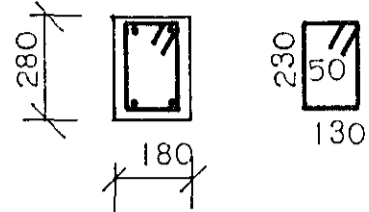


LÓÐR. 4K12 L=2850  
LY: R8%180 L=820  
15 STK.

### S102

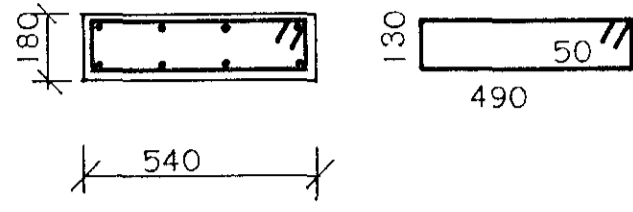


LÓÐR. 6K12 L=2850  
LY: R8%180 L=1340  
15 STK.

### S103

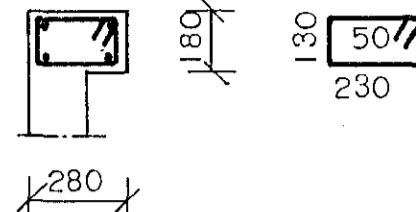


4K12 L=2850  
LY: R8%180 L=820  
15 STK.


### F101, F102, F103

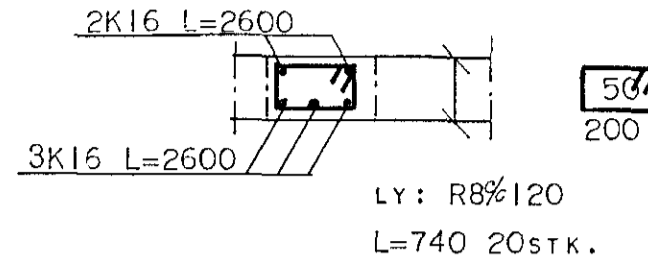

LY: R8%120  
L=740 20STK.

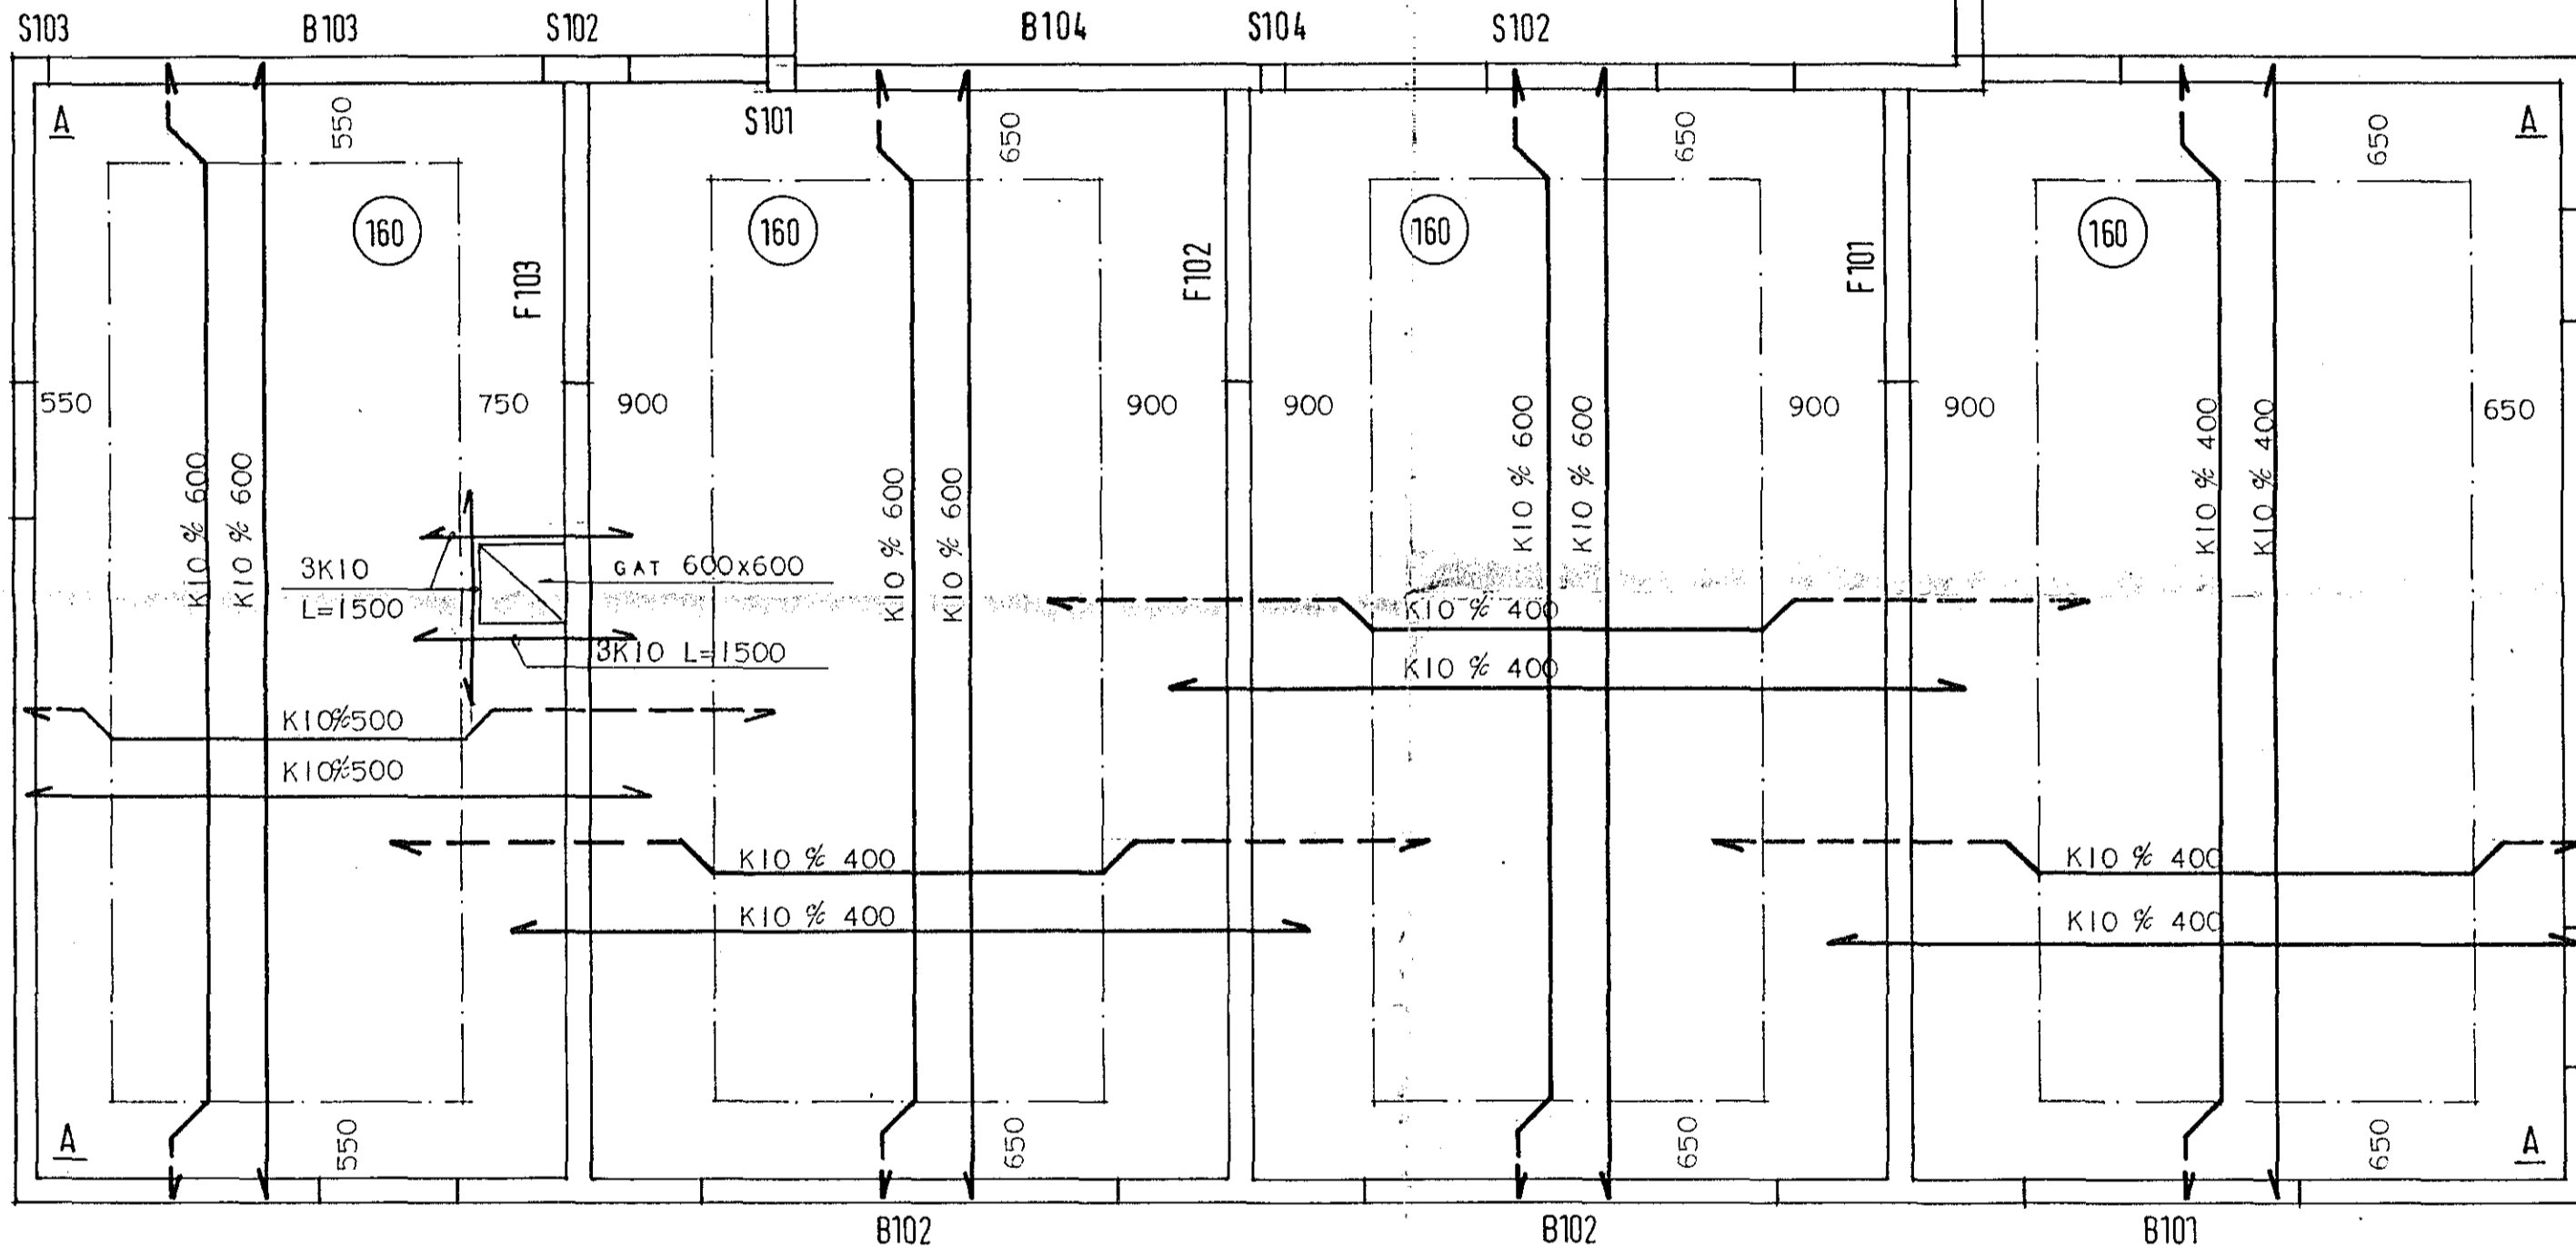

### S104

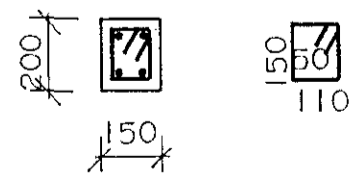

LÓÐR. 4K12 L=3600  
LY: R8%150 L=620, 22 STK.


Í GAFLVEGGI V KOMI EINNIG TENGIJÁRN  
Í INNRI BRÚN K10%300 L=1000 UPP Í  
VEGG YFIR PLÖTU.

SKÝRINGAR:

ALMENNAR SKÝRINGAR: SJÁ BL.NR. 2.201.

OG BL.NR. 2.201.

BITAR: SJÁ BL.NR. 2.202.

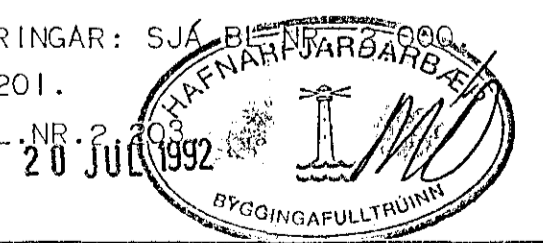

**HÚSNÆÐISSTOFNUN**  
**RIKISINS** SUDURLANDSBRAUT 24,  
REYKJAVÍK SÍMI 696900

VERK NR. **H.08.01.**

TEIKN.NR. **2.202**

STEINHAFLÍÐ I HAFNARFIRÐI.

JÁRNBENT STEINSTEYPA.

LOFT YFIR I. HÆÐ. AUSTURÁLMA.

S 101, 102, 103, 104

F 101, 102, 103

HANNAD	BBS	DAGSETN.	JÚNÍ '92
REIKNAD	BBS	STADFERT	
TEIKNAD	BP	YFIRFARID	
KVARDI	1:50, 1:20		

*Benedikt Sigurðsson*  
*Byggingafulltrúinn*

8

7

6

5

4

3

2

1