



ALMENN PAKSNID GILDA
NEMA ANNAD SE FRAM TEKID


- LOFTRAS 25
- PAKSTAL
- PAKPAPPI
- BORÐAKLÆBNING 25
- EINANGRUN 200
- LOFTRÖR Ø 40 2ST. PER SPERRUBIL
- EINANGRUN 100

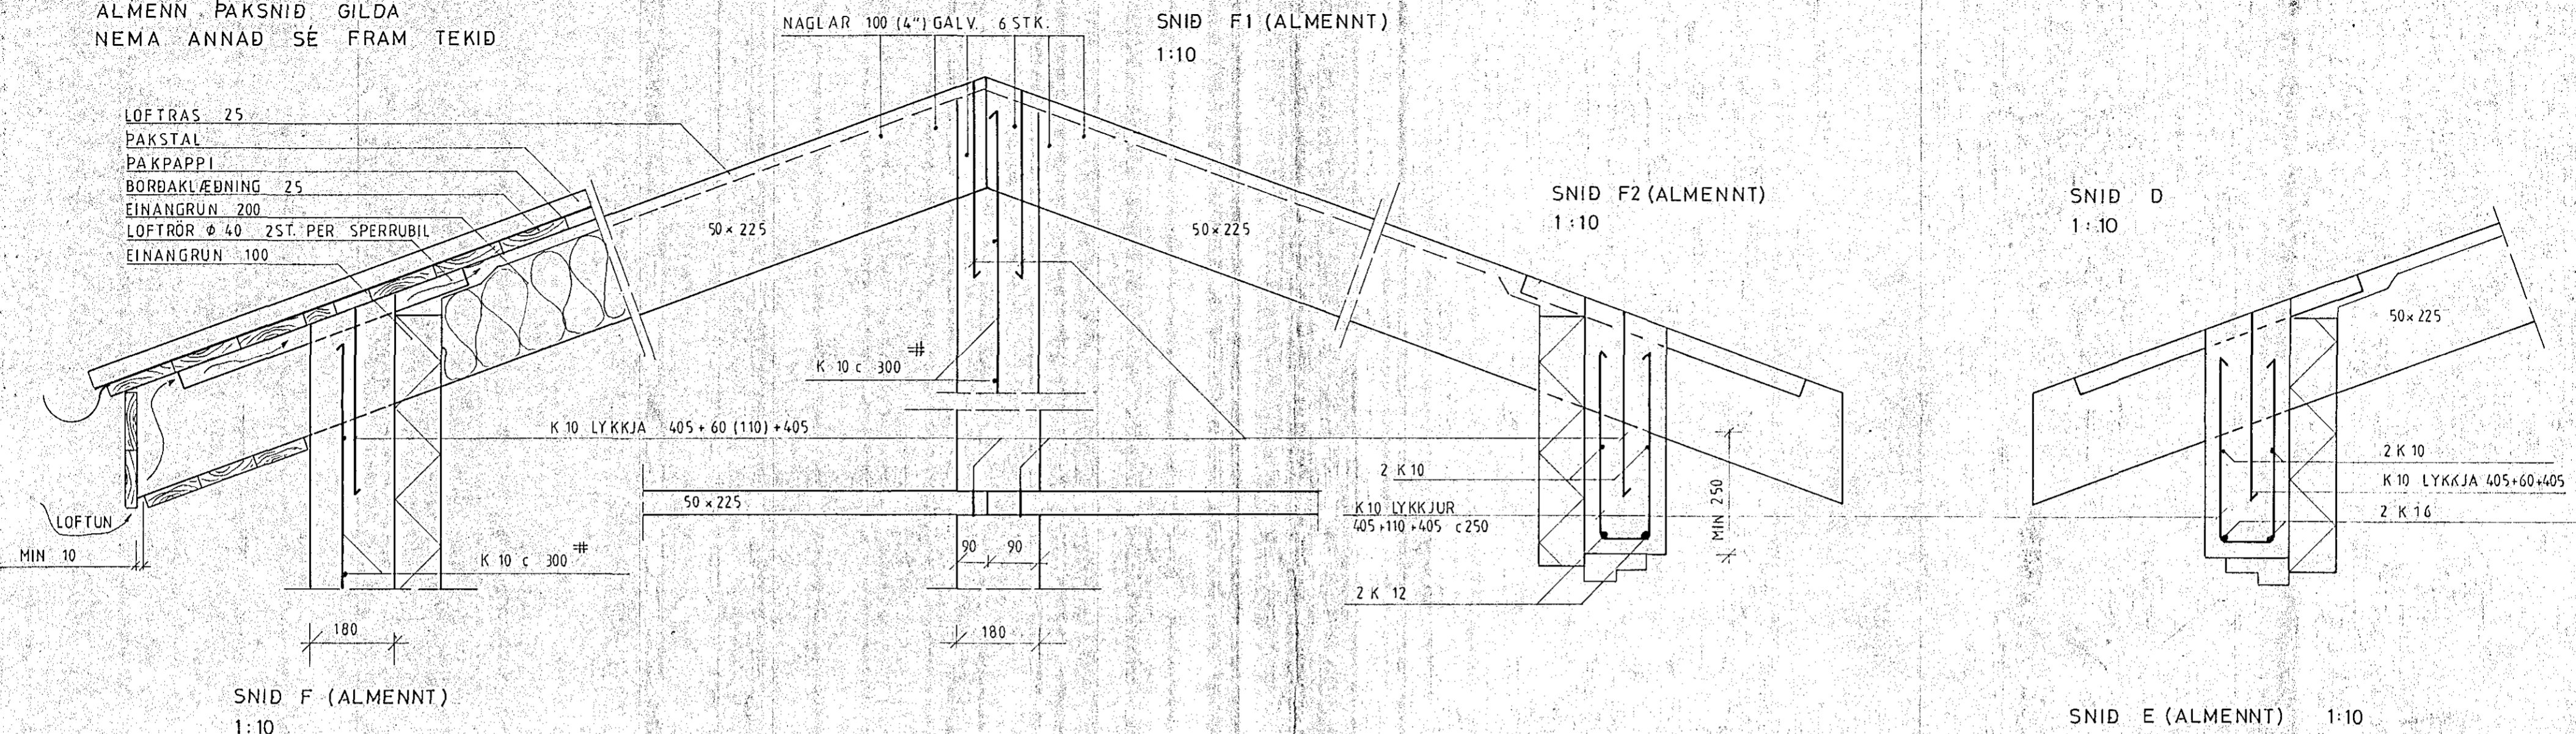


SNID F3 (ALMENNT) 1:10

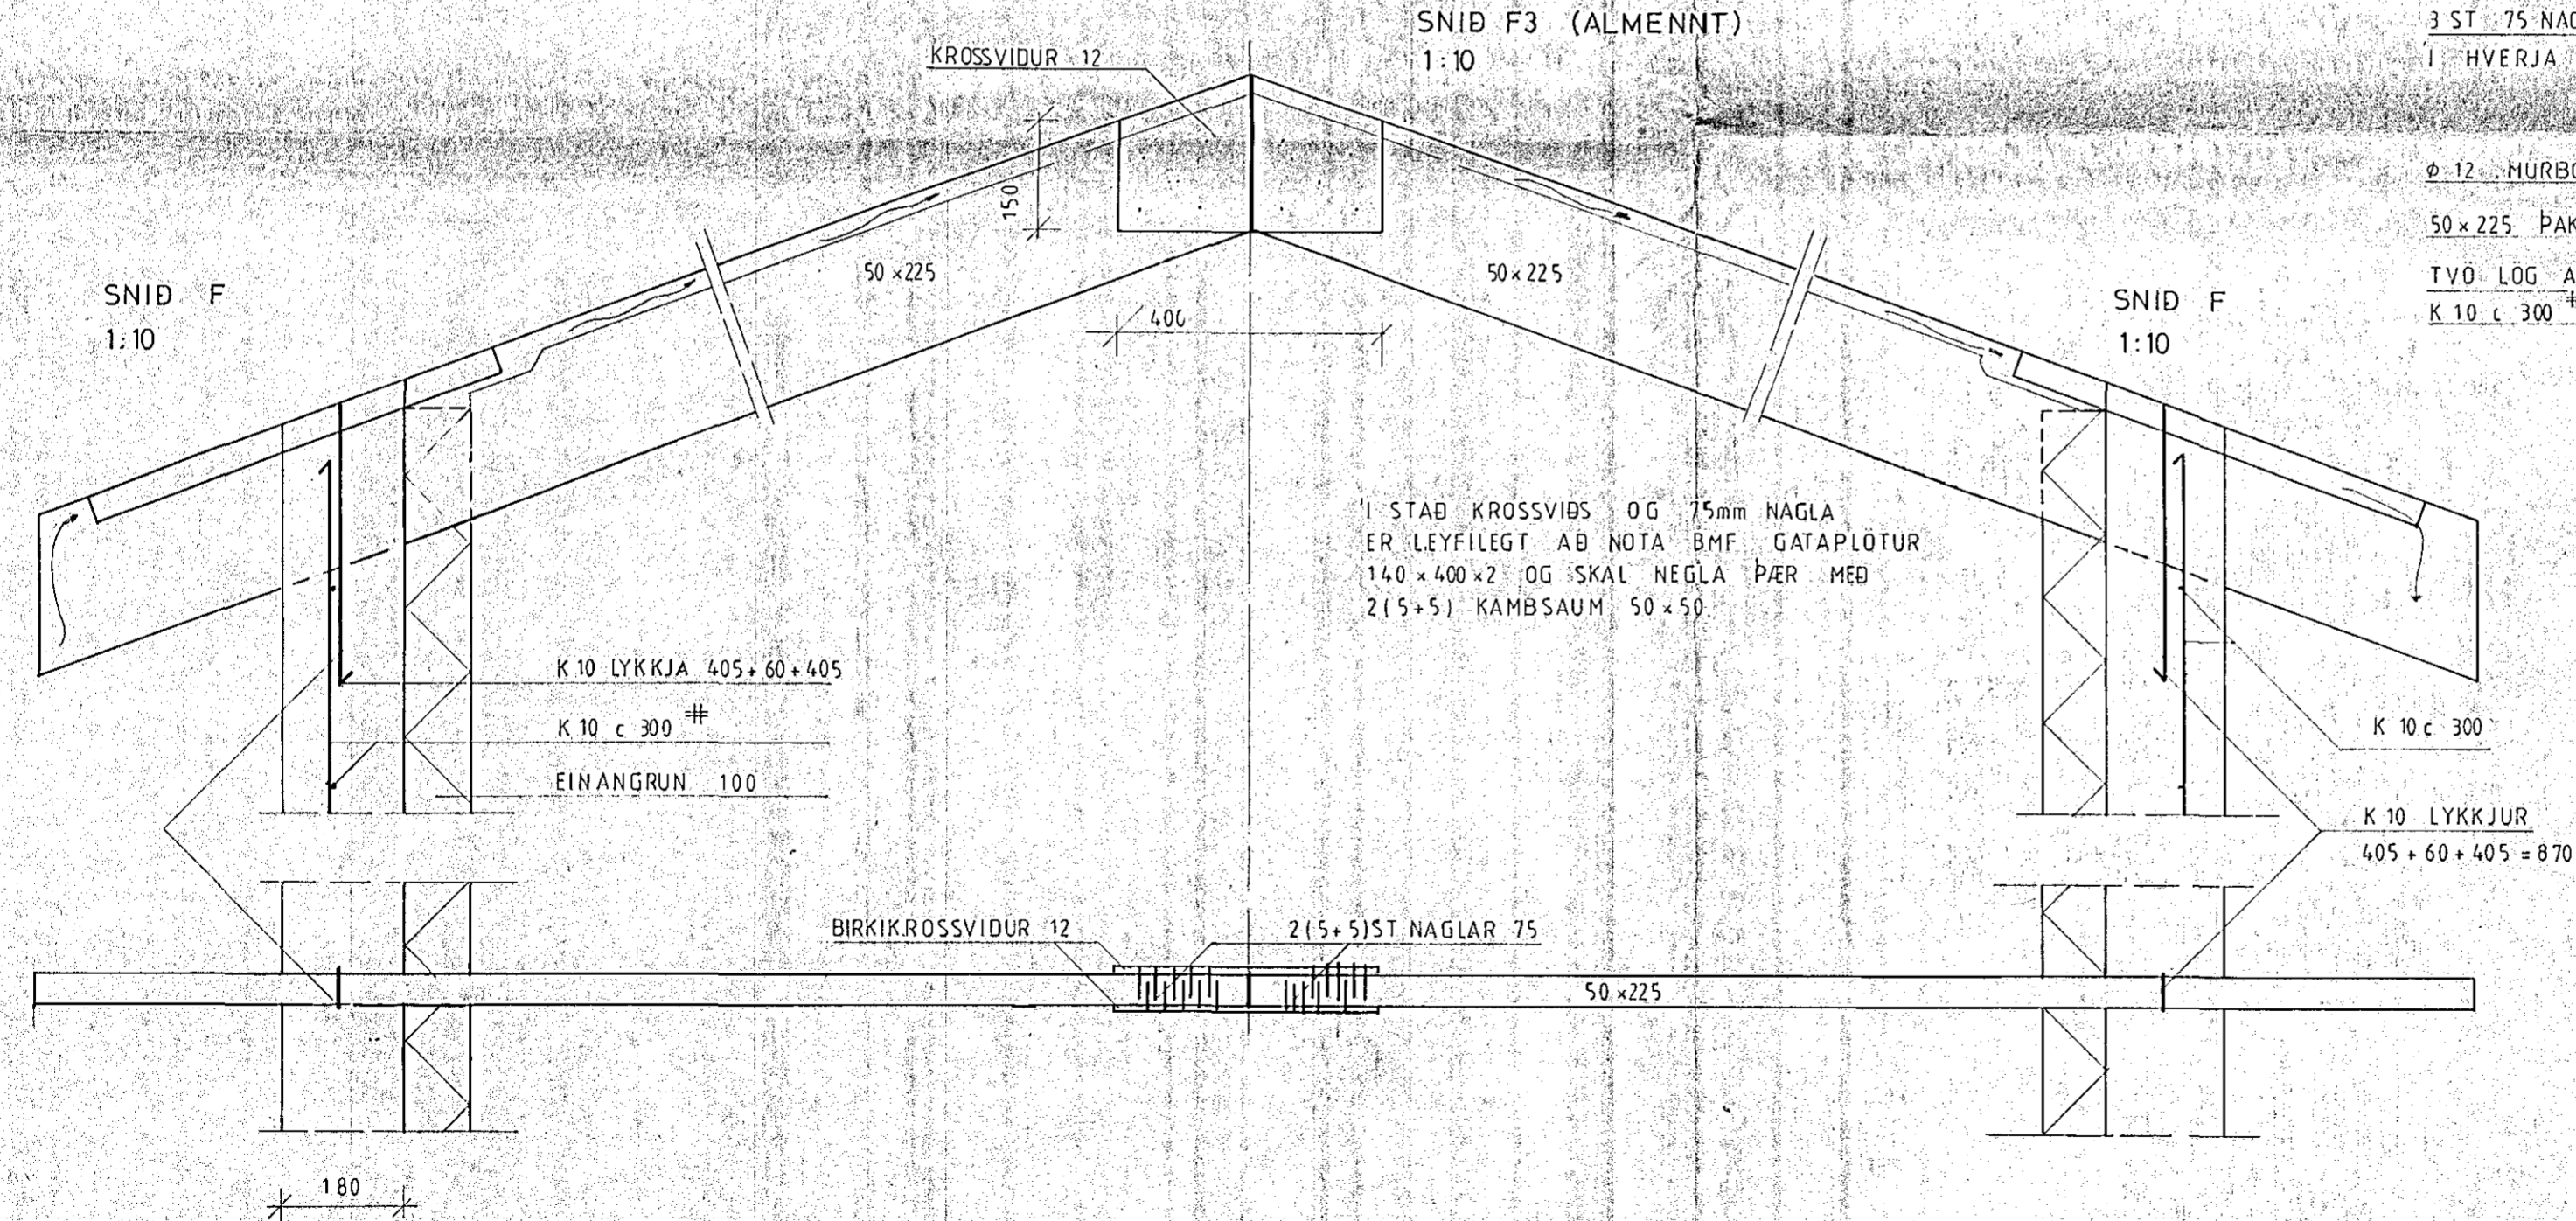

1 STAD KROSSVIDS OG 75mm NAGLA ER LEYFILEGT AD NOTA BMF GATAPLOTUR 140 x 400 x 2 OG SKAL NEGLA PÆR MED 2 (5+5) KAMBSAUM 50 x 50.

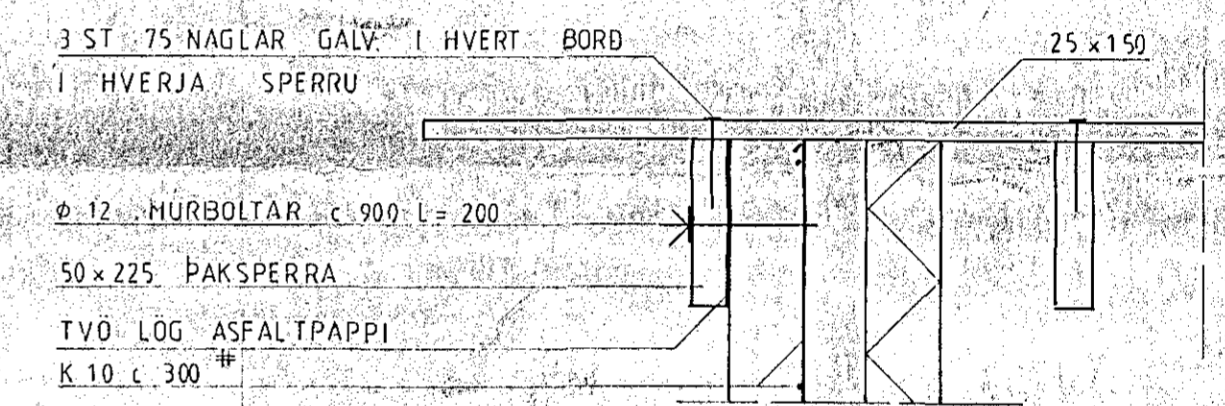

3 ST 75 NAGLAR			
SPERRA 50x225			
BORÐAKL. 25x150			

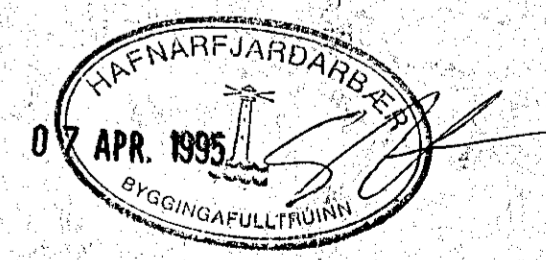

BREYTT MARS 95 SAMSETN SPERRUR

STEINHLID 3, HAFNARFIRÐI	APRIL 1994	
DEILAR OG PAKVIDUR	1:10	TEIKNING 3
G. BALDVIN OLASON		
<i>Baldur Olason</i>		