



GRUNNMUND 1:50

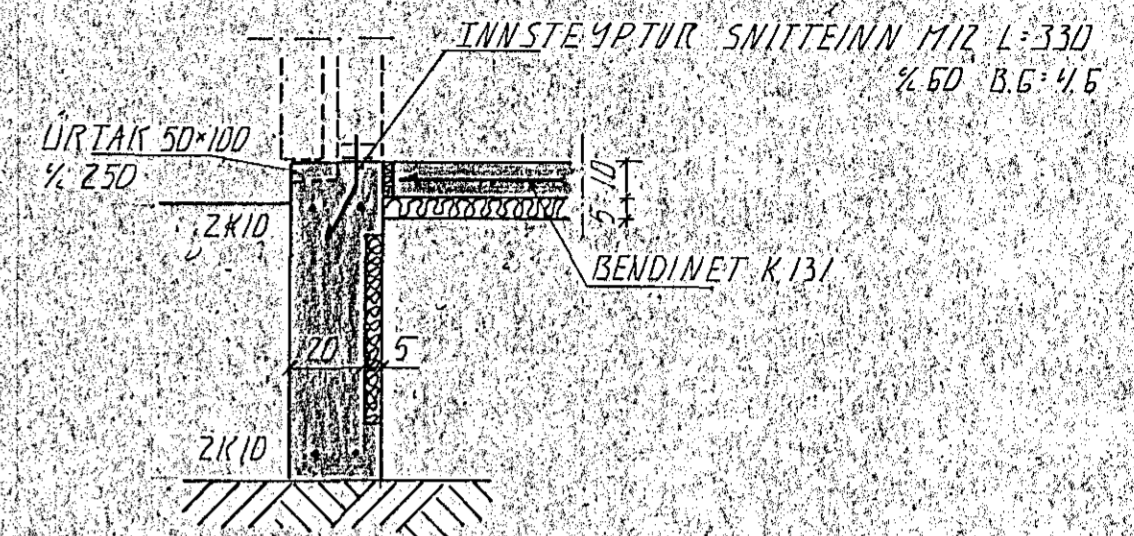


SNID I UTVEGG 1:20

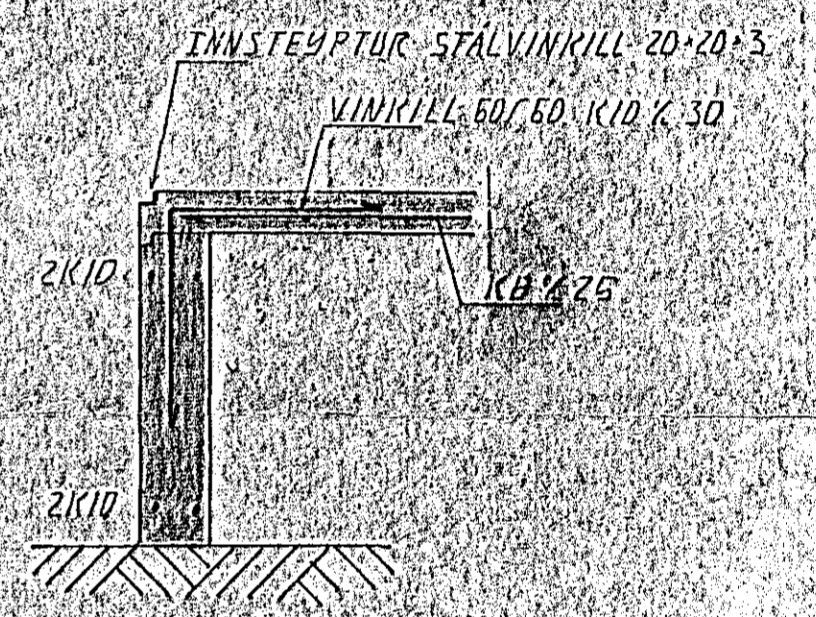

SNID I HURDARGAT BILG 1:20

SKYRINGAR

STEYPA 5.250
 SEMENT 300 KG/M³
 V/S ≤ 05
 STÁL K5.90
 UNDIRSTÖÐUR SKULU NÁ NIDUR FYRIR
 FRÖSTFERIA DÝPT 1.2M. EÐA STANDA A
 FRÖSTFERIU EFN!
 MESTA ALAG A UNDIRSTÖÐU 80 KN/M²

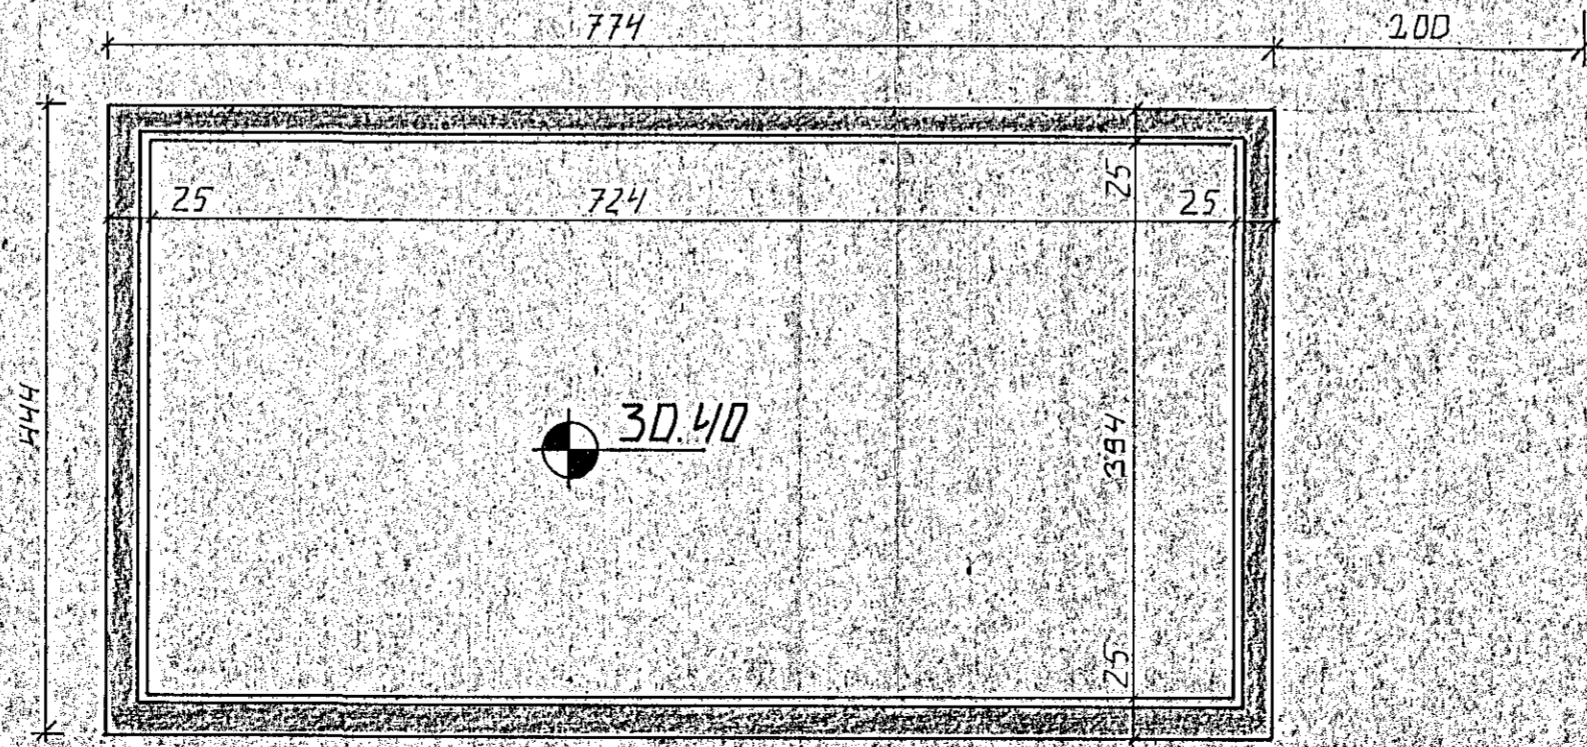

10 DEC 1992		SIGN.	
BR.NR.	DAGS	EDLI	BREYTINGAR
STEINAHLD 4 HAFNARFIRÐI			DAGS NOV. 92
UNDIRSTÖÐUR MALTEIKNING			HANNAÐ 4.7%
MÆLIKV. 1:50, 1:20			TEIKNAD 4.7%
SIGURÐUR ÞORLEIFSSON			VERK NR. 9255
STRANDGÖTU 11 HAFNARFIRÐI			BLAD NR. 1:01
SÍMI 54751/54255			