



Samþykkt á fundi bygginga-
nefndar þ. 7/8 1987
BYGGINGAFULLTRÚINN
HAFNARFIRDI
H. B.
ASKILID STA 1.01

SNID A-A

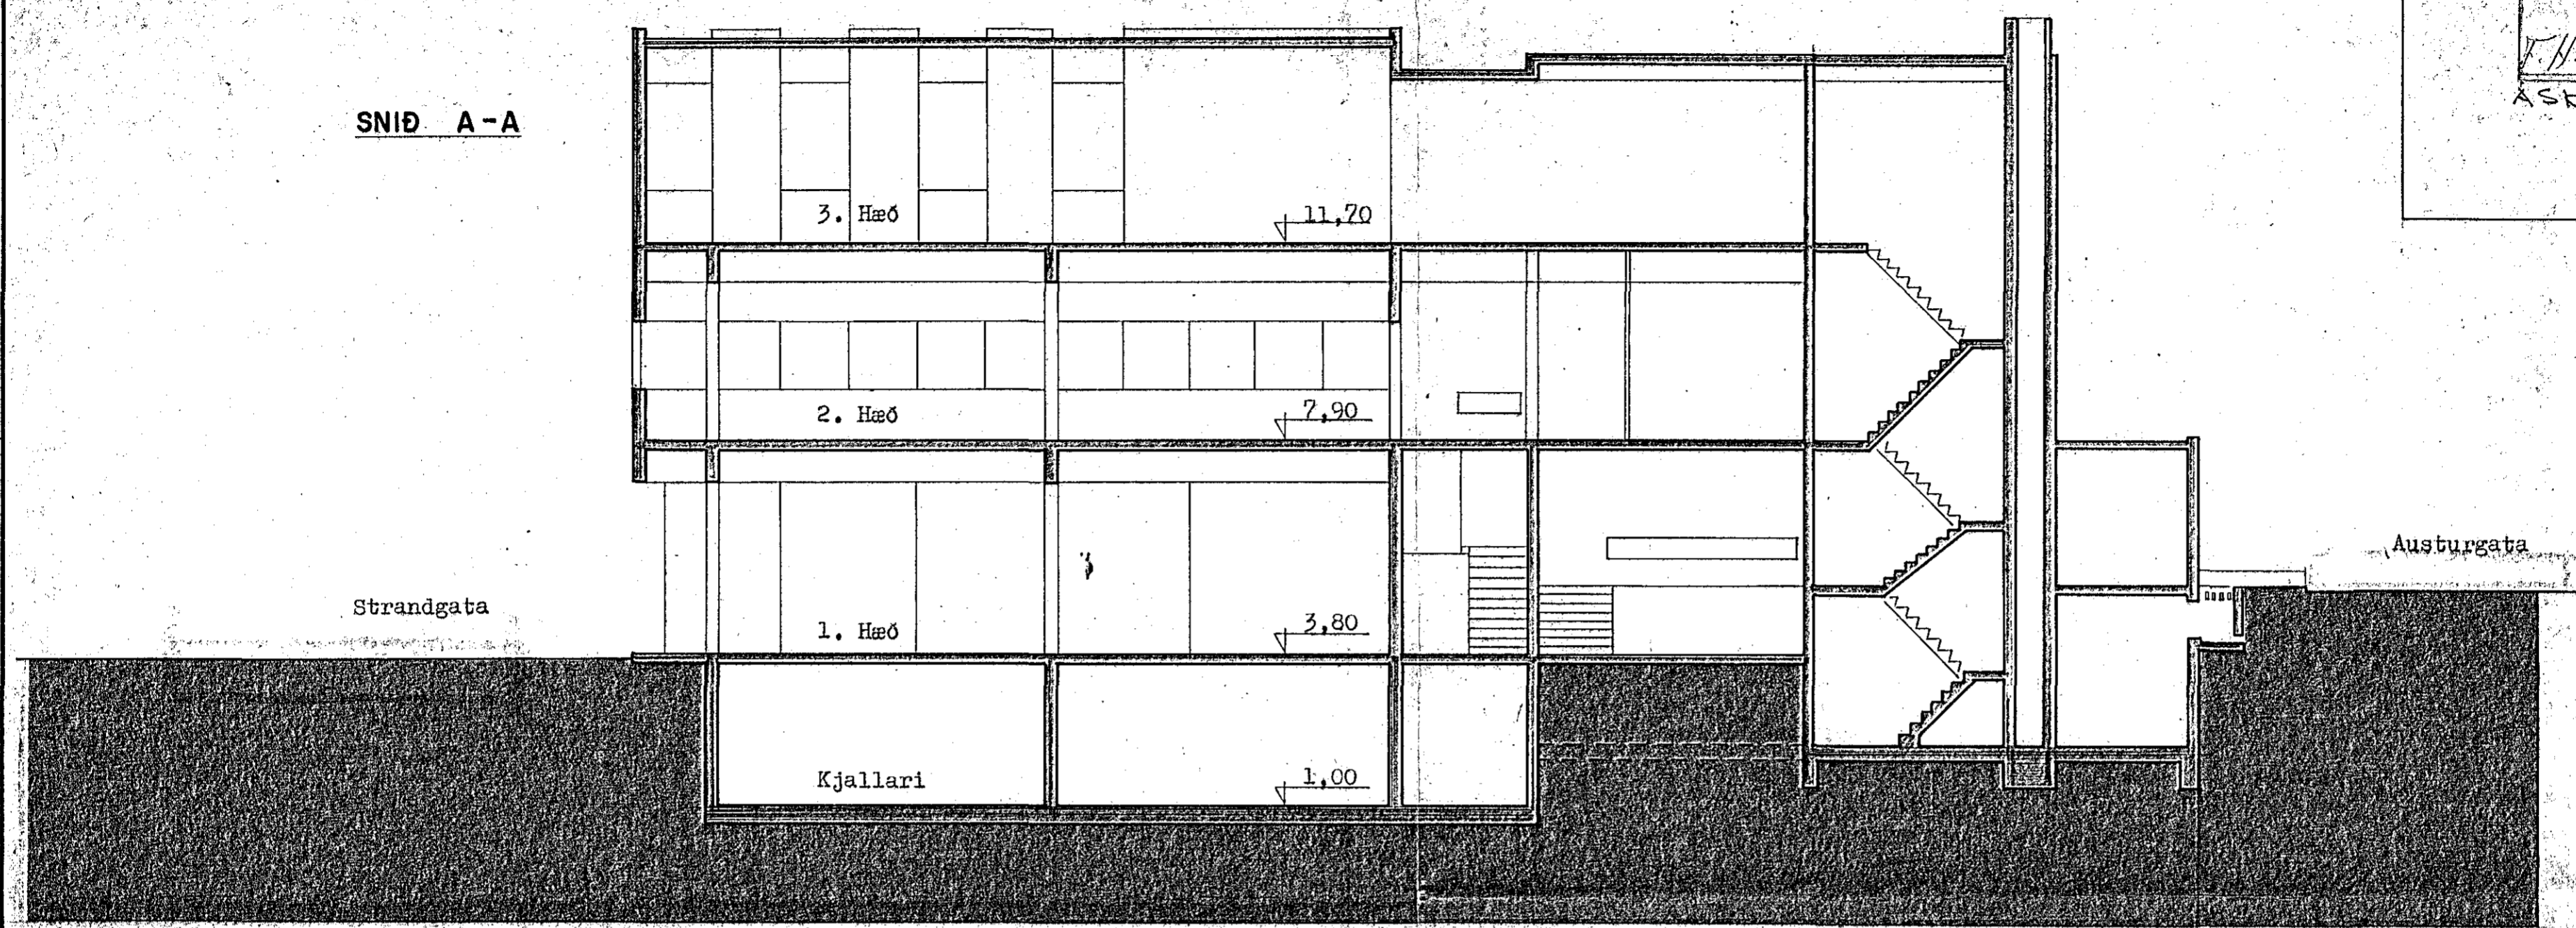


SNID B-B

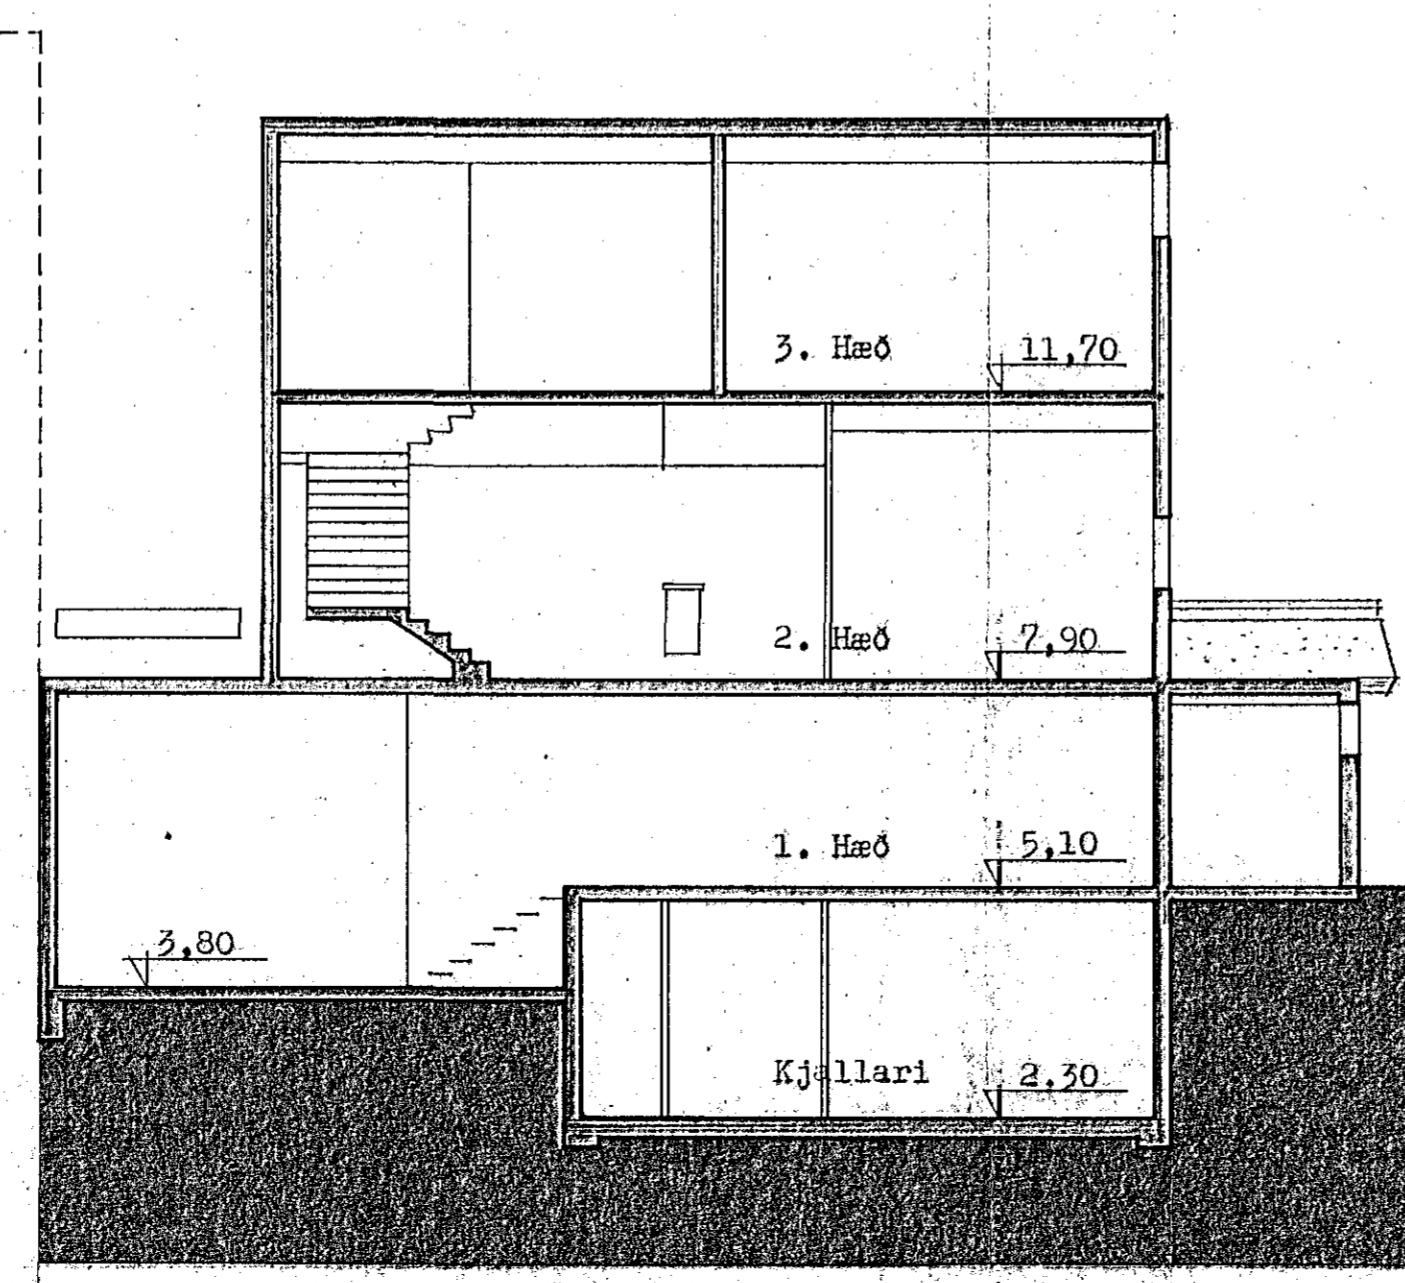

Reykjavíkurvegur.

br. júní 1987
br. mars 1987
Breytt 27 jan. '87

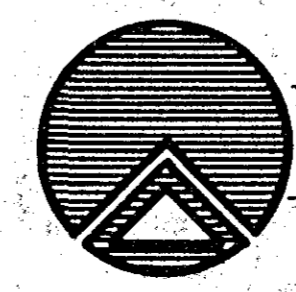

TEIKNISTOFAN RÖÐULL
ARMÚLA 36 - 108 REYKJAVÍK - Sími 33950 & 33577

STRANDGATA I, HAFNARFIRDI.

Sníð A-A og B-B.

TEIKN: H.B.	DAGS: Jan. '87
REIKN:	VERK: 87001
YFIR:	BLAD:
MKV: 1:100	1.04

H. B.