



SNID H-H
M=1:20

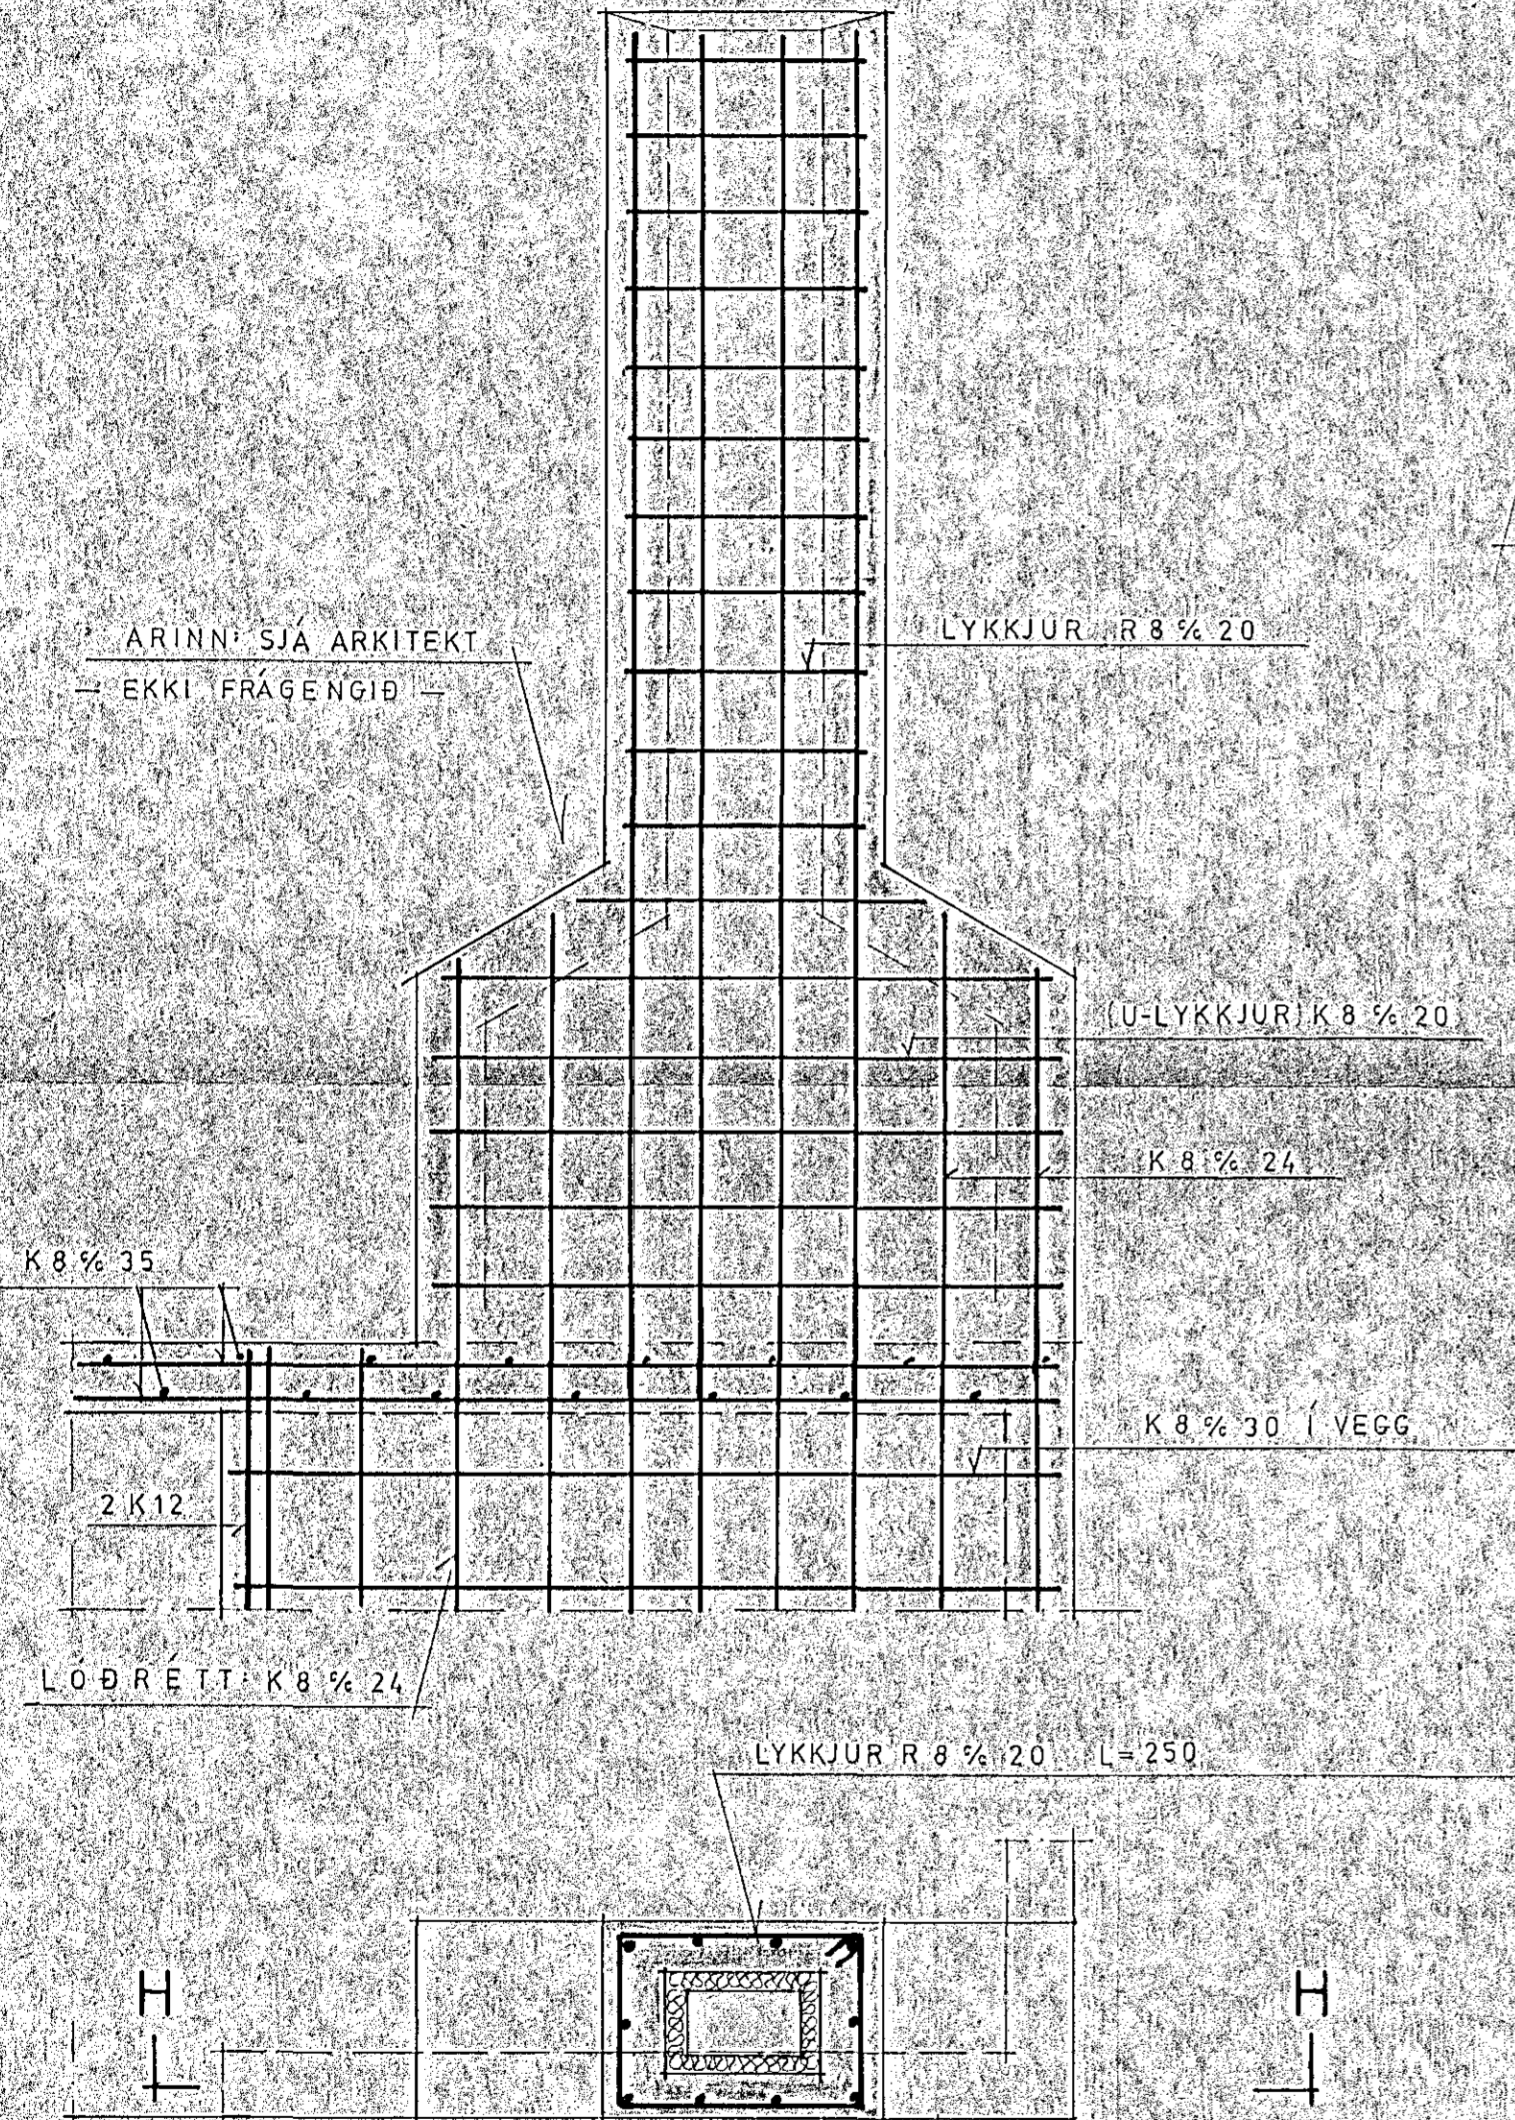


SNID G-G


SNID D-D

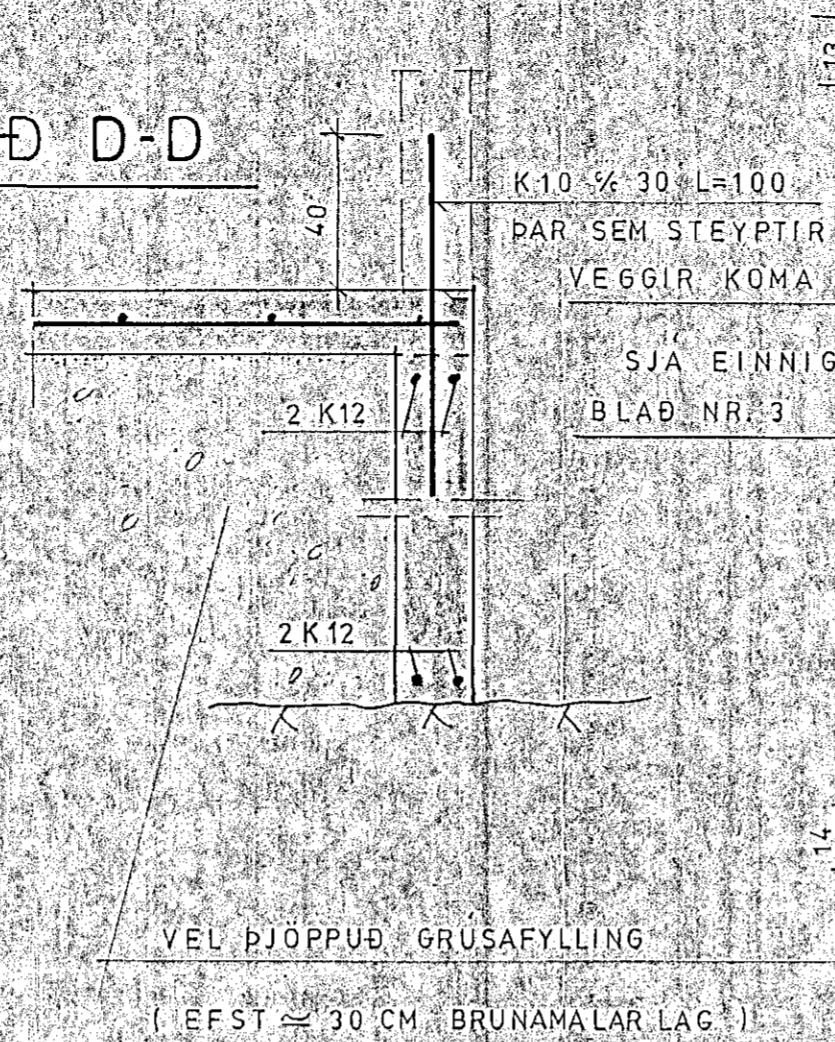


JÄRNBENDING LOFTPLÖTU
A BLADI NR. 1

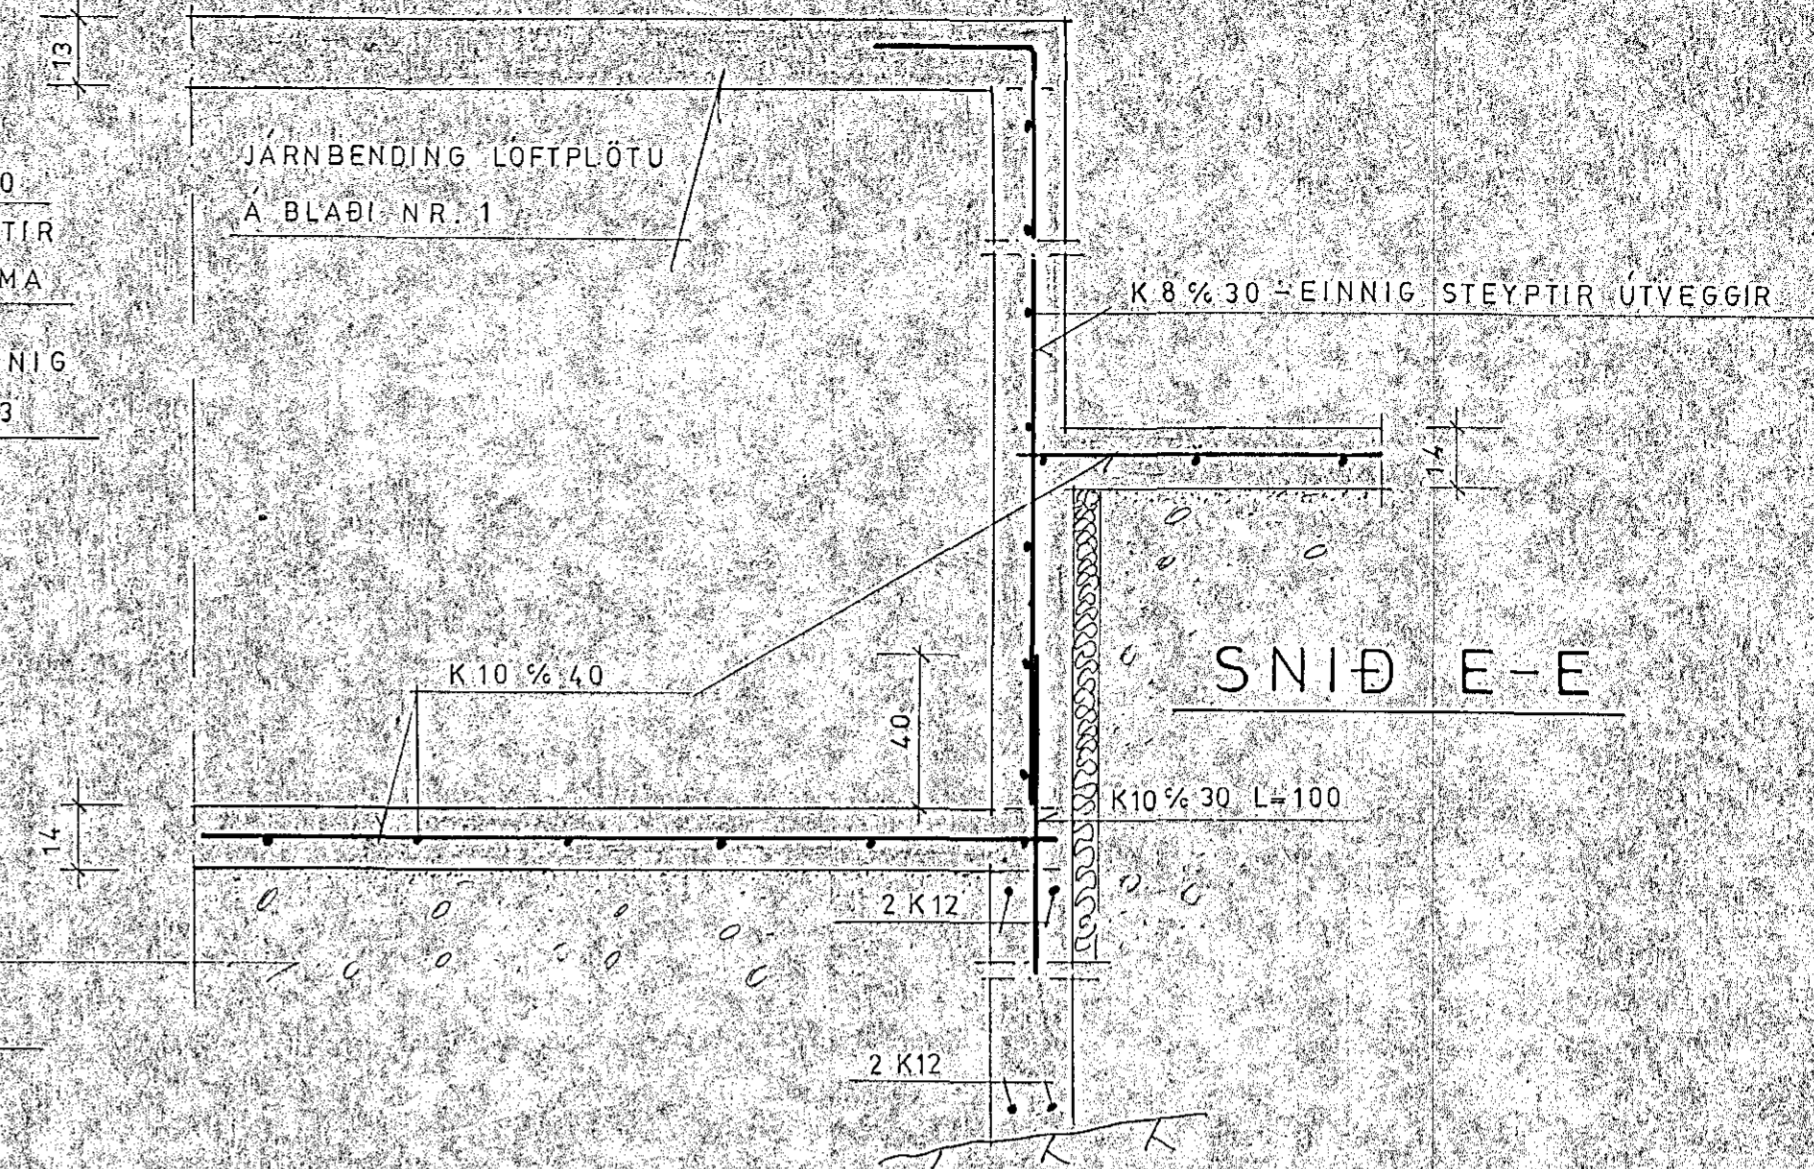

SNID E-E

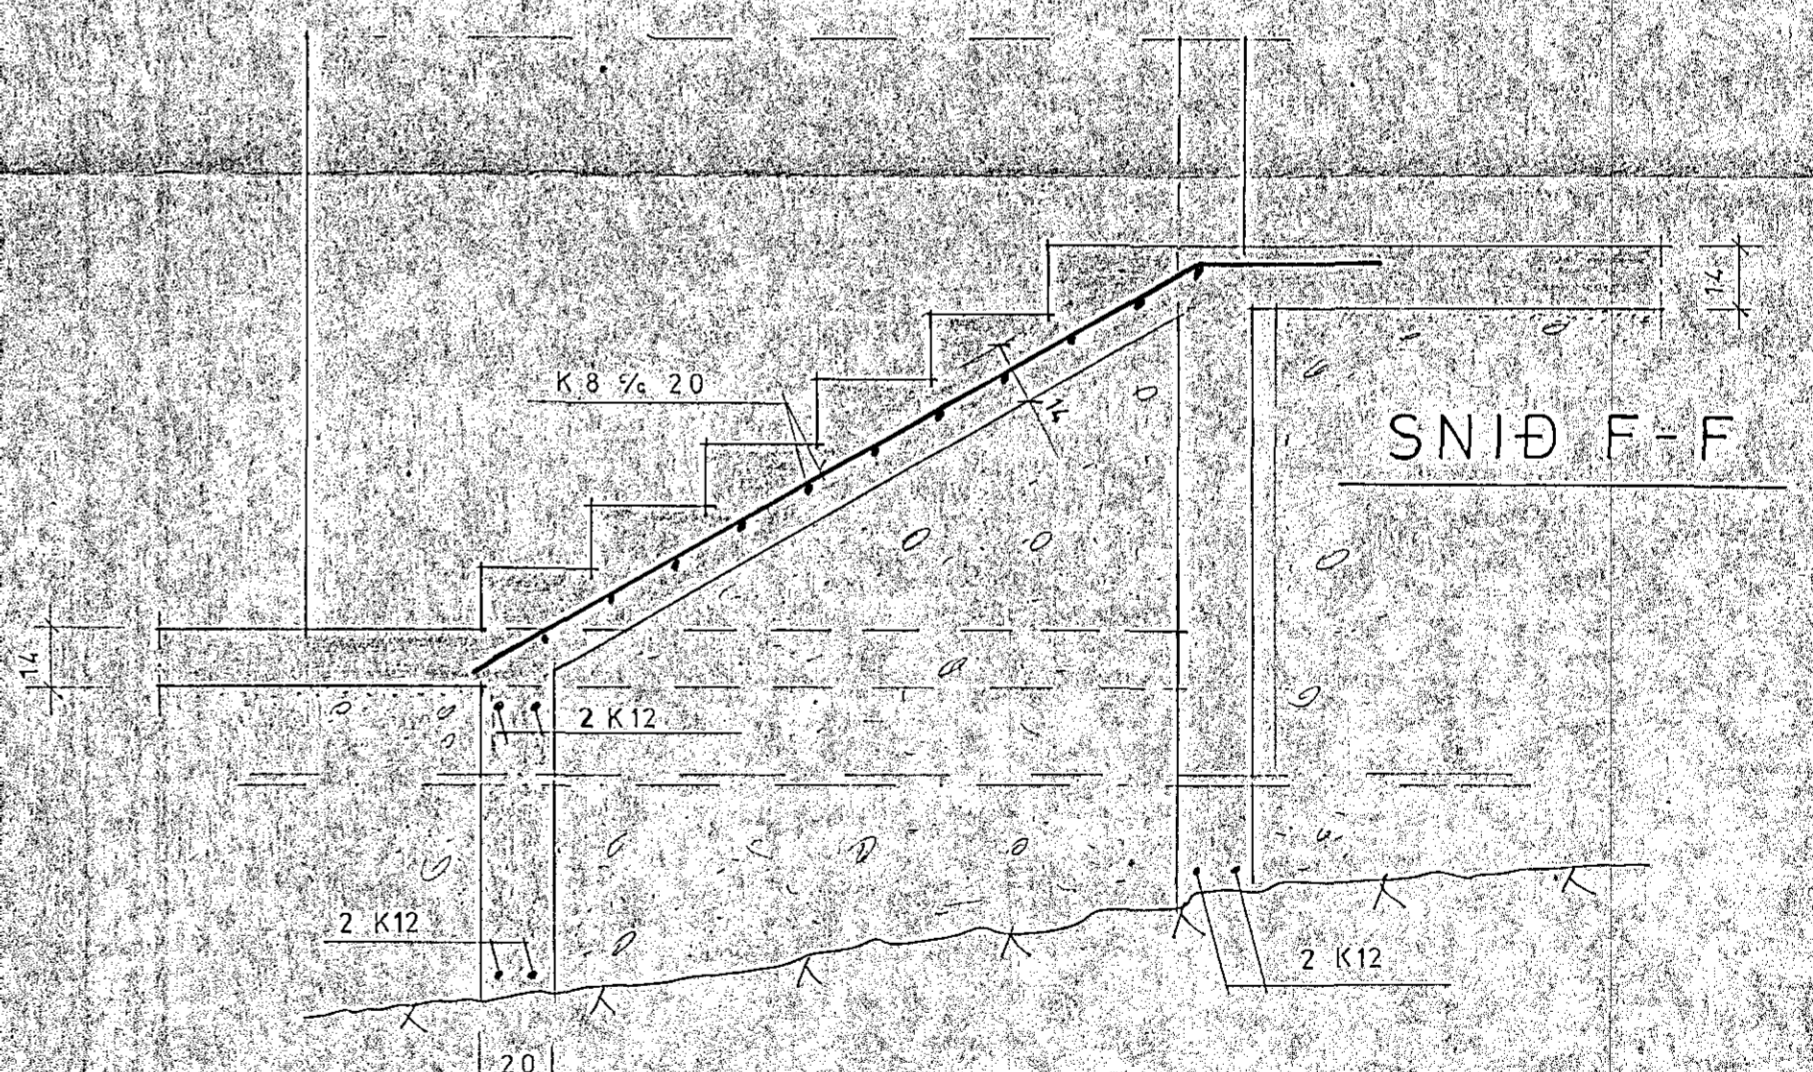

SNID F-F

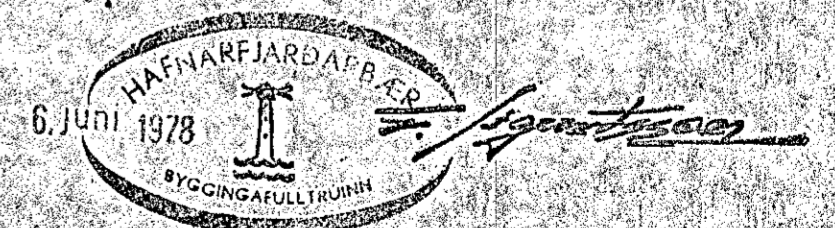

VERKFRÆÐISTOFA SUÐURLANDS
Heimhaga 11 Selfossi sími 99-1776

BLAD 2

SUÐURGATA 69 HAFNARF.

KVARDI 1:20

JÄRNB STEINSTEYPA
SNID D-D, E-E, F-F, G-G

REIKN. S J

TEIKN. E S

DAGS. MAI '78

NR.	DAGS.	BREYTING	AF.	SAMP.

Ógustur Jakobsen

NR.