




STÖLUÐ SPERRA, SNID 1. 1:20

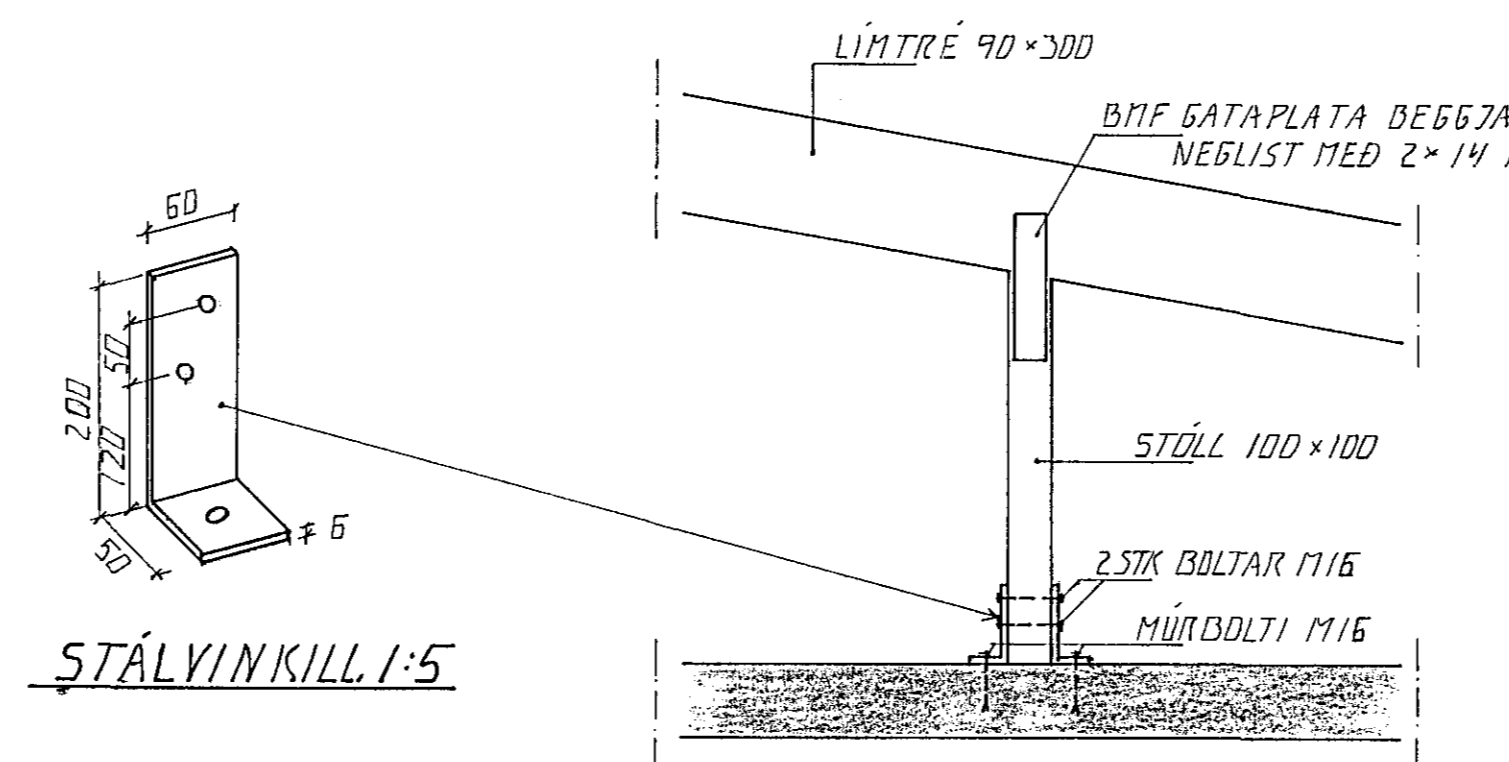


STÖLL UNDIR LÍMTRÉ, SNID 2. 1:20

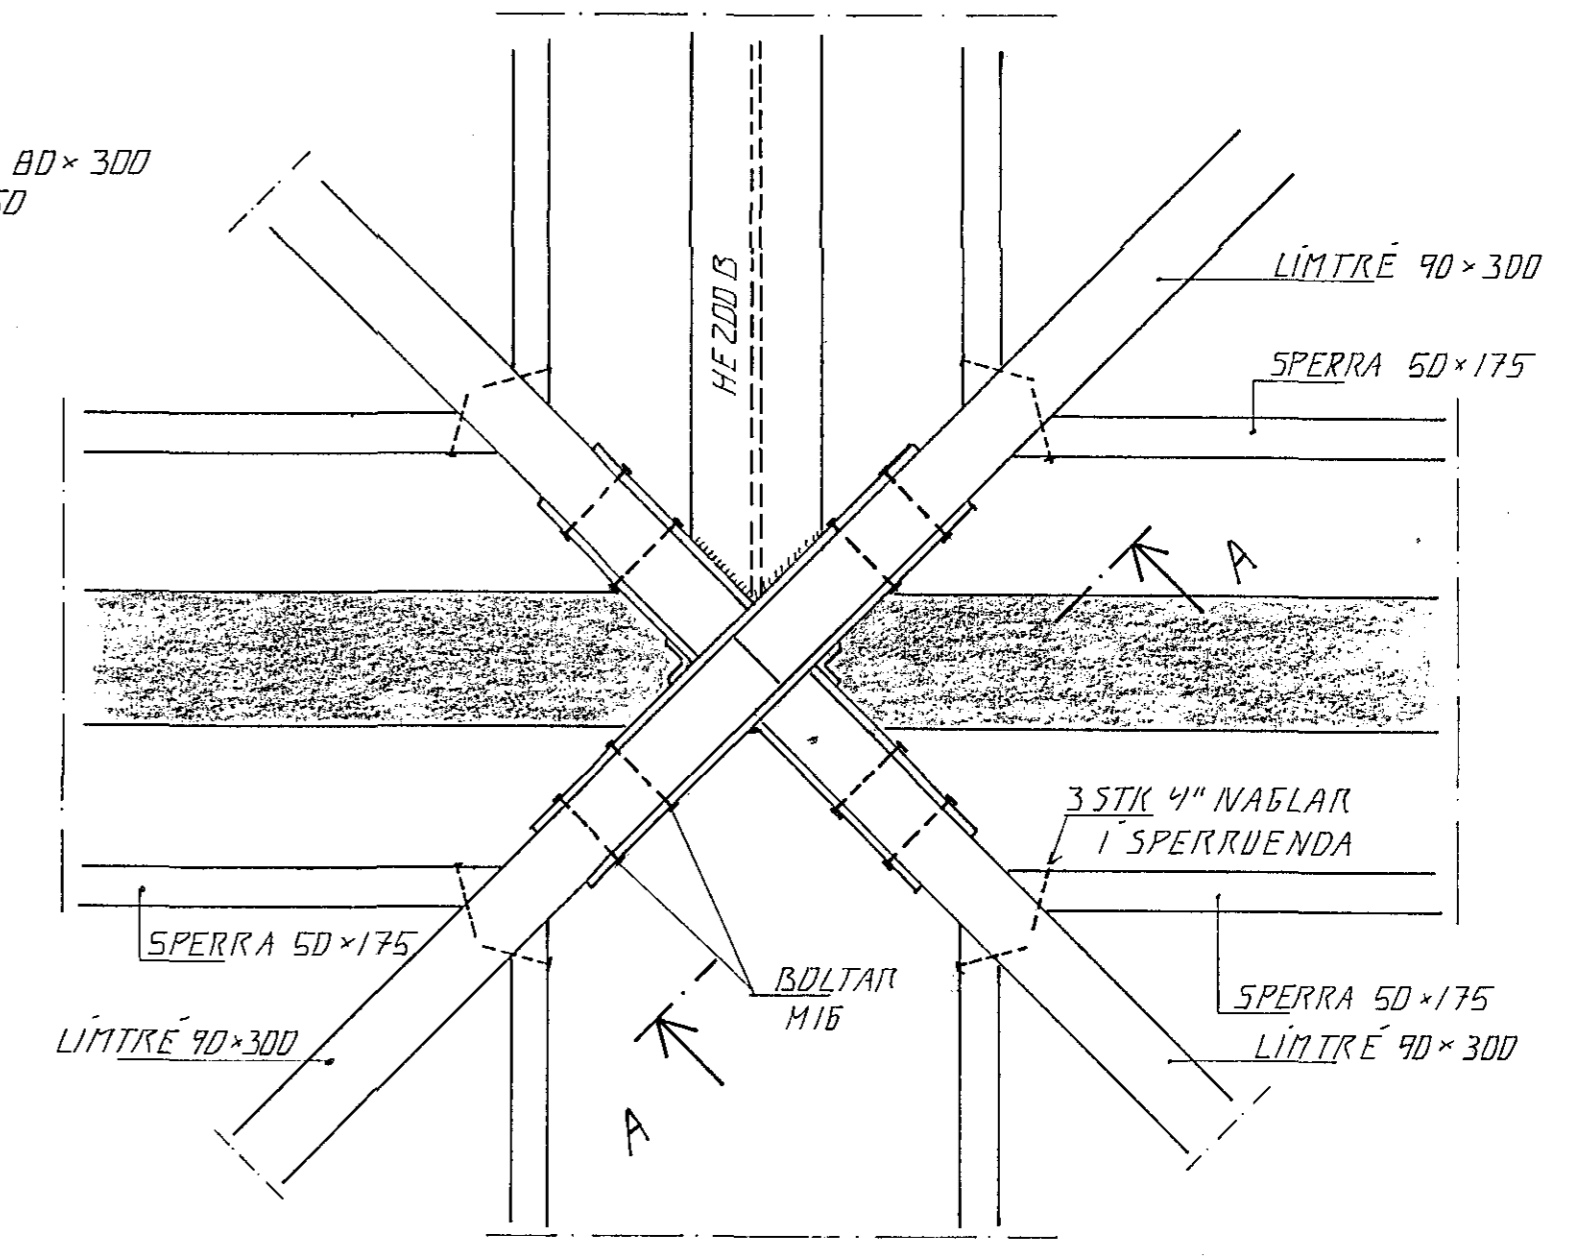


STÁLFASTING Í TOP, DEILI 1. 1:10

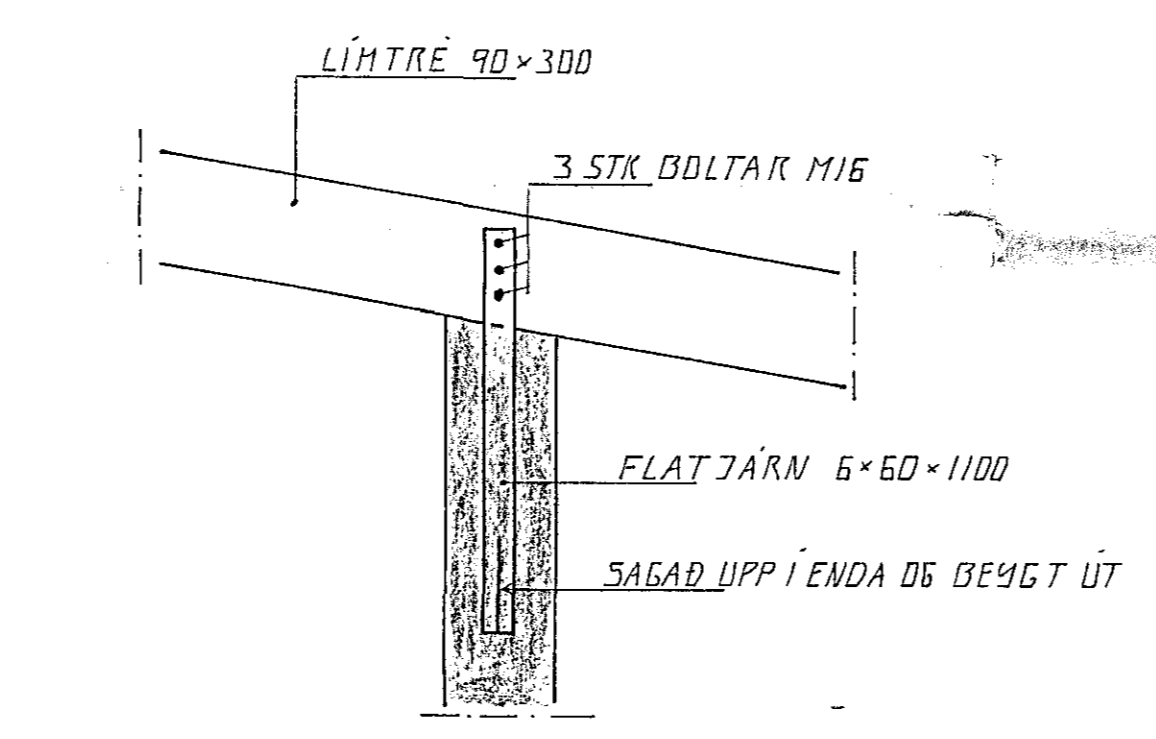


FASTING Á LÍMTRÉ Í VEGG / SÚLUR, SNID 3. 1:20

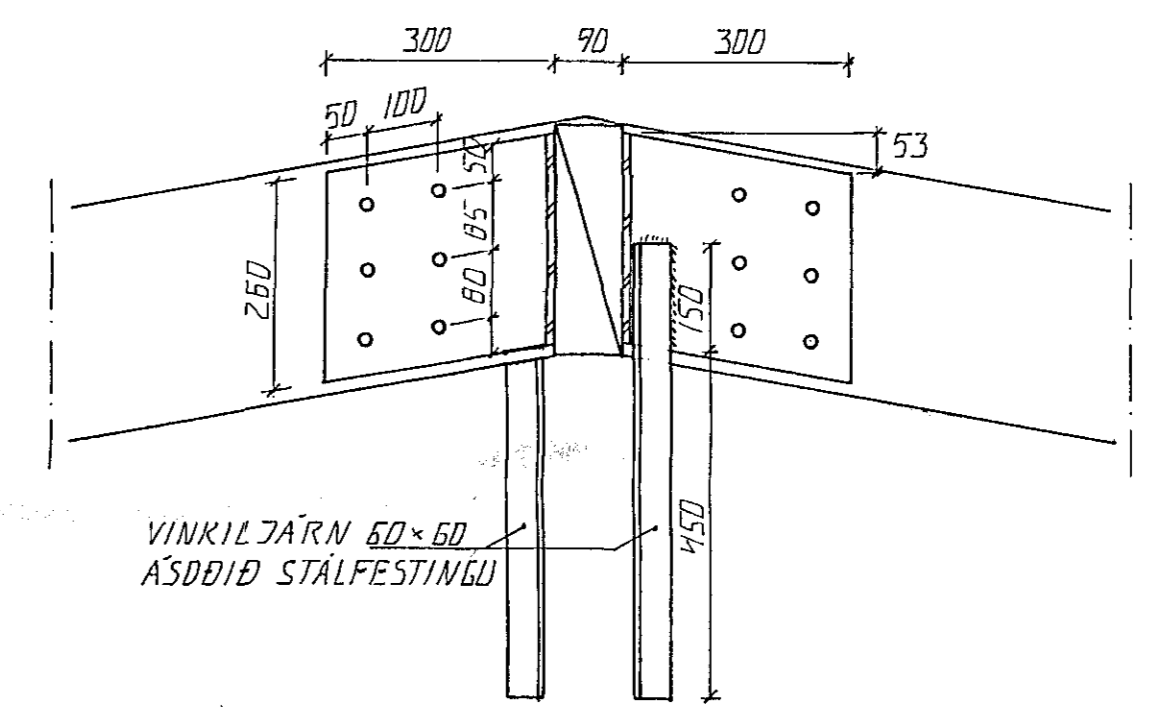

STÁLFASTING SNID A-A 1:10

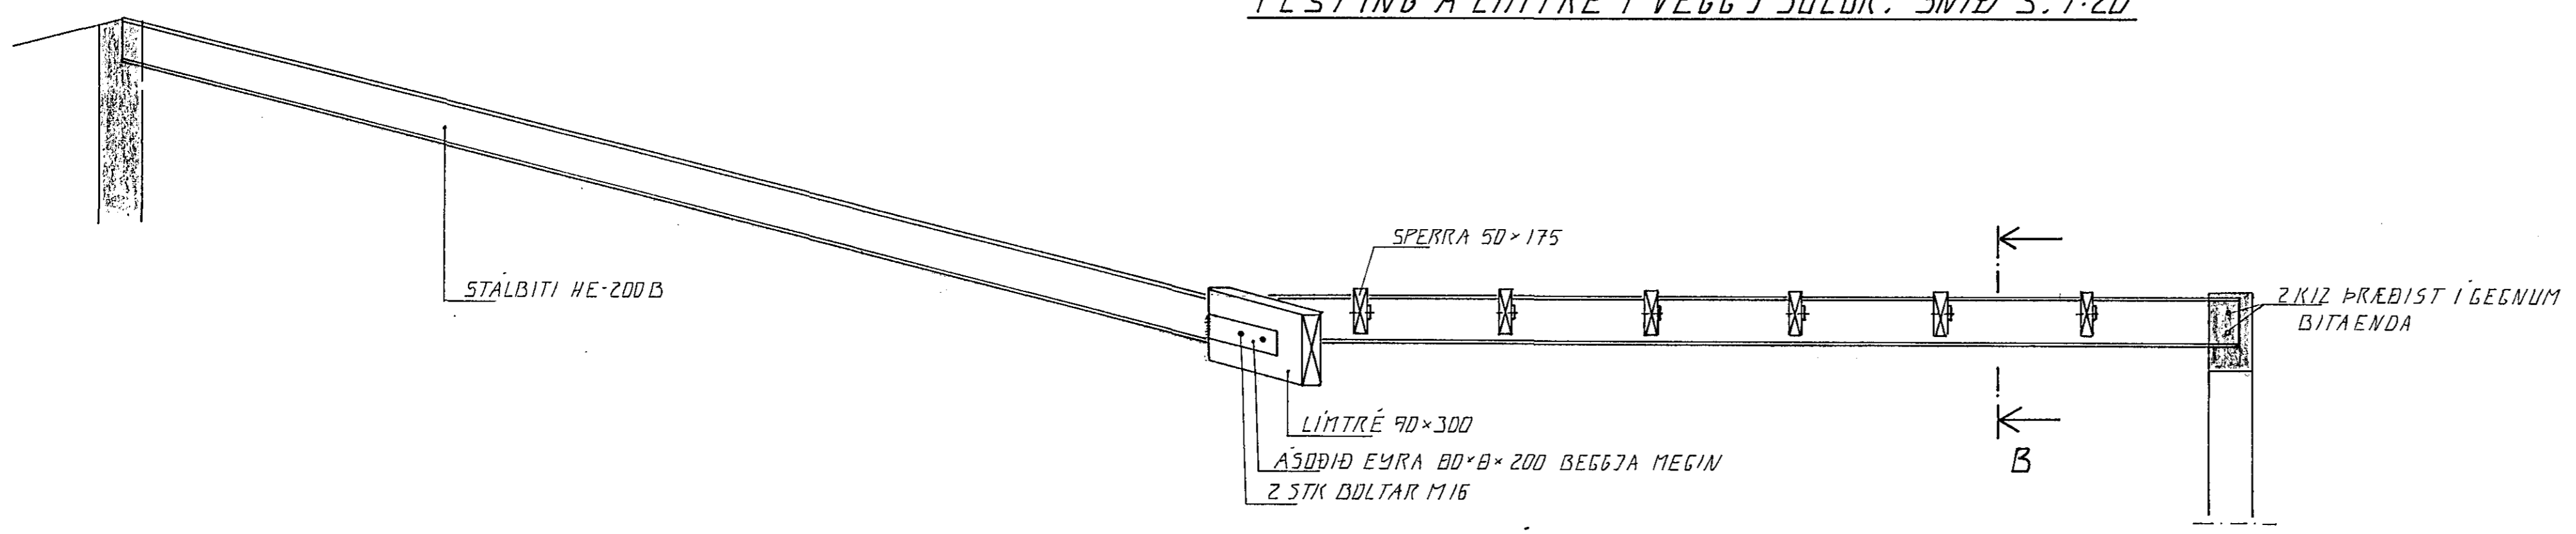

STÁLBITI, SNID 4. 1:20

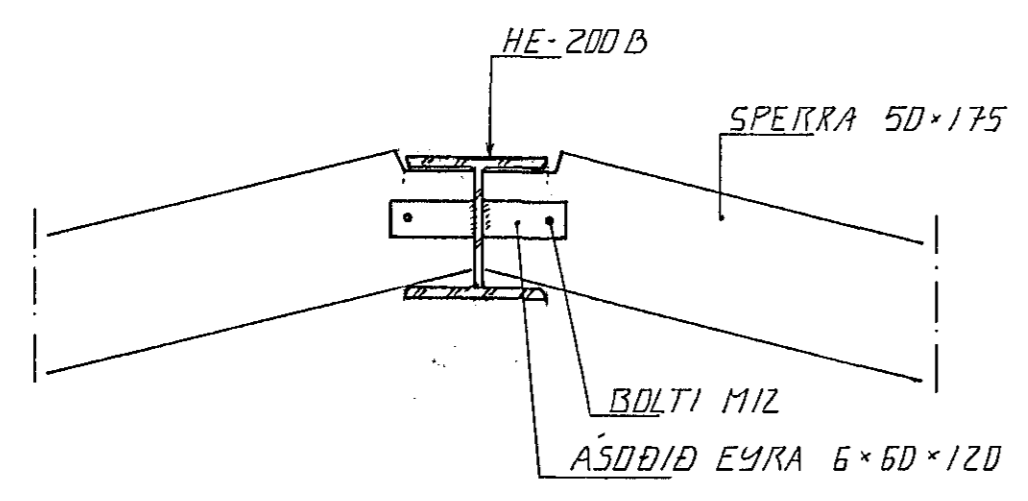

STÁLBITI / SPERRUR, SNID B-B. 1:20

04 NOV 1991

DR.NR.	DAGS	EDLI	BREYTINGAR	SIGN.
GOLFSKÁLI KEILIS HVALEYRARVELLI				DAGS
PAKVINKI, SÉRMYNDIR				HANNAÐ
				TEIKNAD
				VERK NR.
MELIKV. 1:20, 1:10				9114
STIGURÐUR ÞORLEIFSSON				BLAD NR.
STRANDGÖTU 11 HAFNARFIRÐI SÍMI 54751/54255				1-06