



SNID 8-8 x 1:10

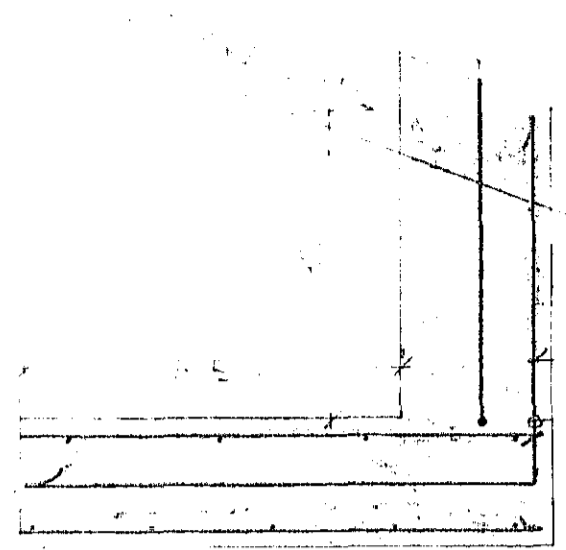


SNID 9-9 x 1:10

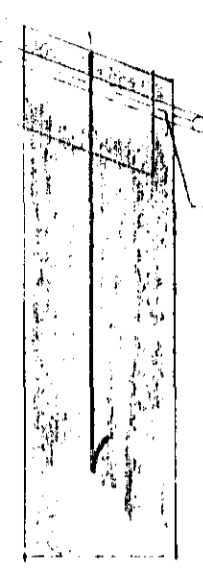

SNID 12-12 x 1:10


SPERRA 50 x 125

LASKI 25 x 300 x 600 BÄÐLHEGIL
 SPERRU NEGLIST MEÐ 2-5 STK
 3" NÖGLUM 1 SPERRU OG 4 STK
 3" NÖGLUM 1 STOL

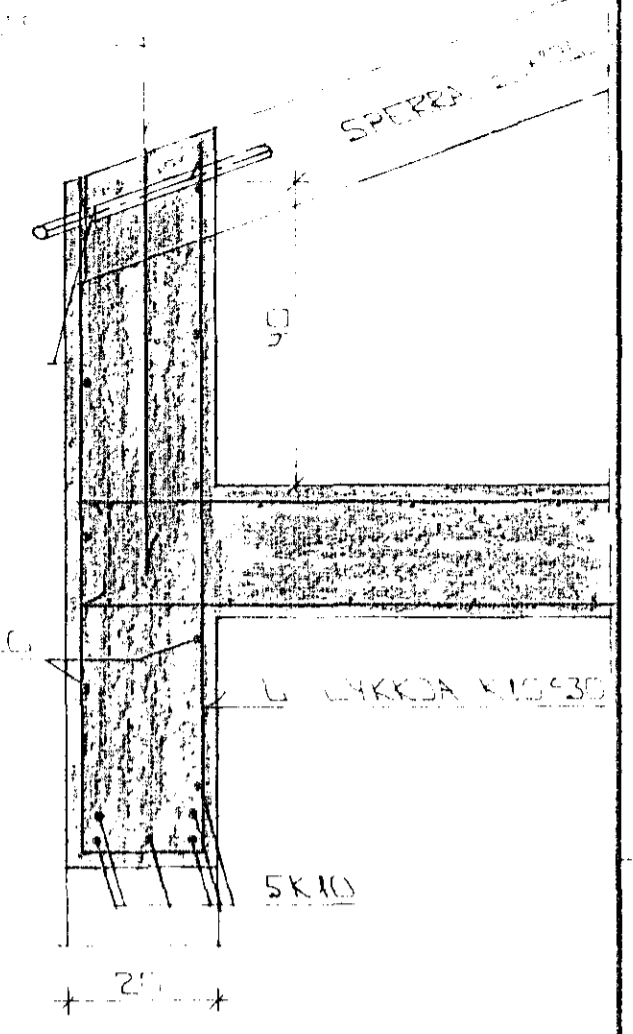


SNID 10-10 x 1:10

2-5 STK 3" NÖGLUM
 MEÐ 1 SPERRU NEGLIST
 MEÐ 2-5 STK 3" NÖGLUM
 OG 1 SPERRU OG 4 STK
 3" NÖGLUM 1 STOL

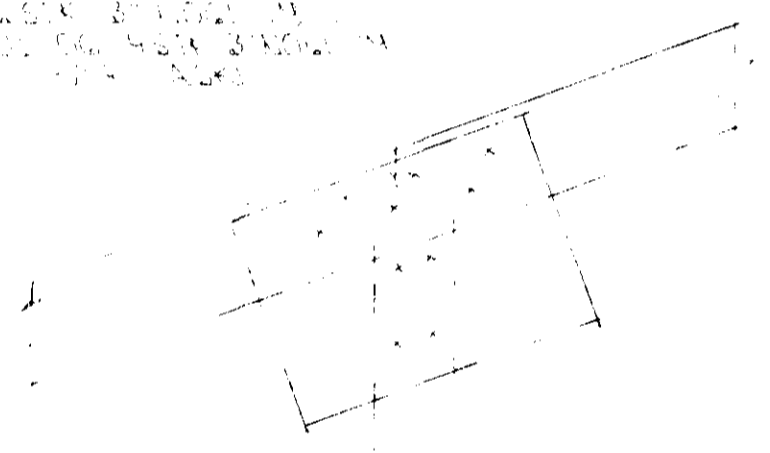


STÖLL 50 x 100

STÖLL 50 x 100

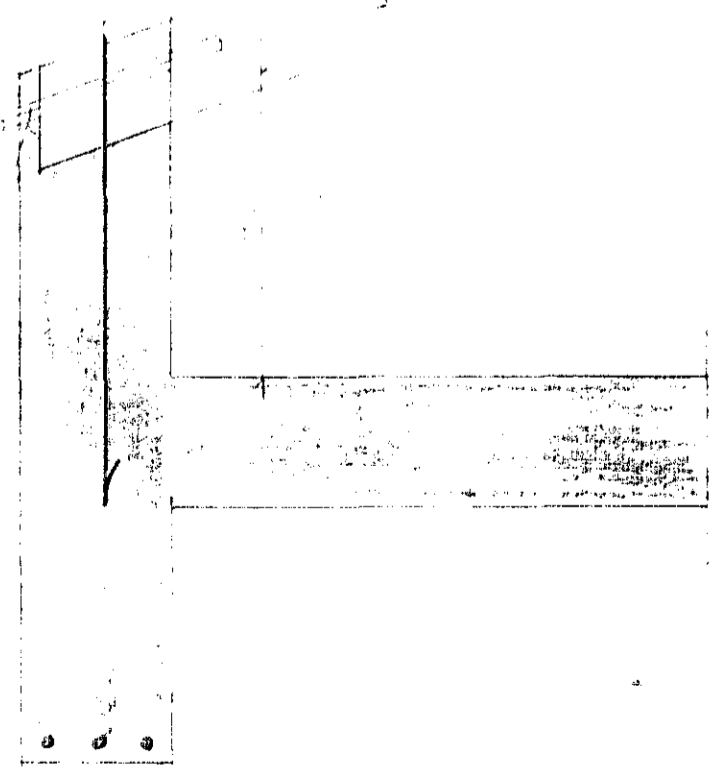

SNID 11-11 x 1:10

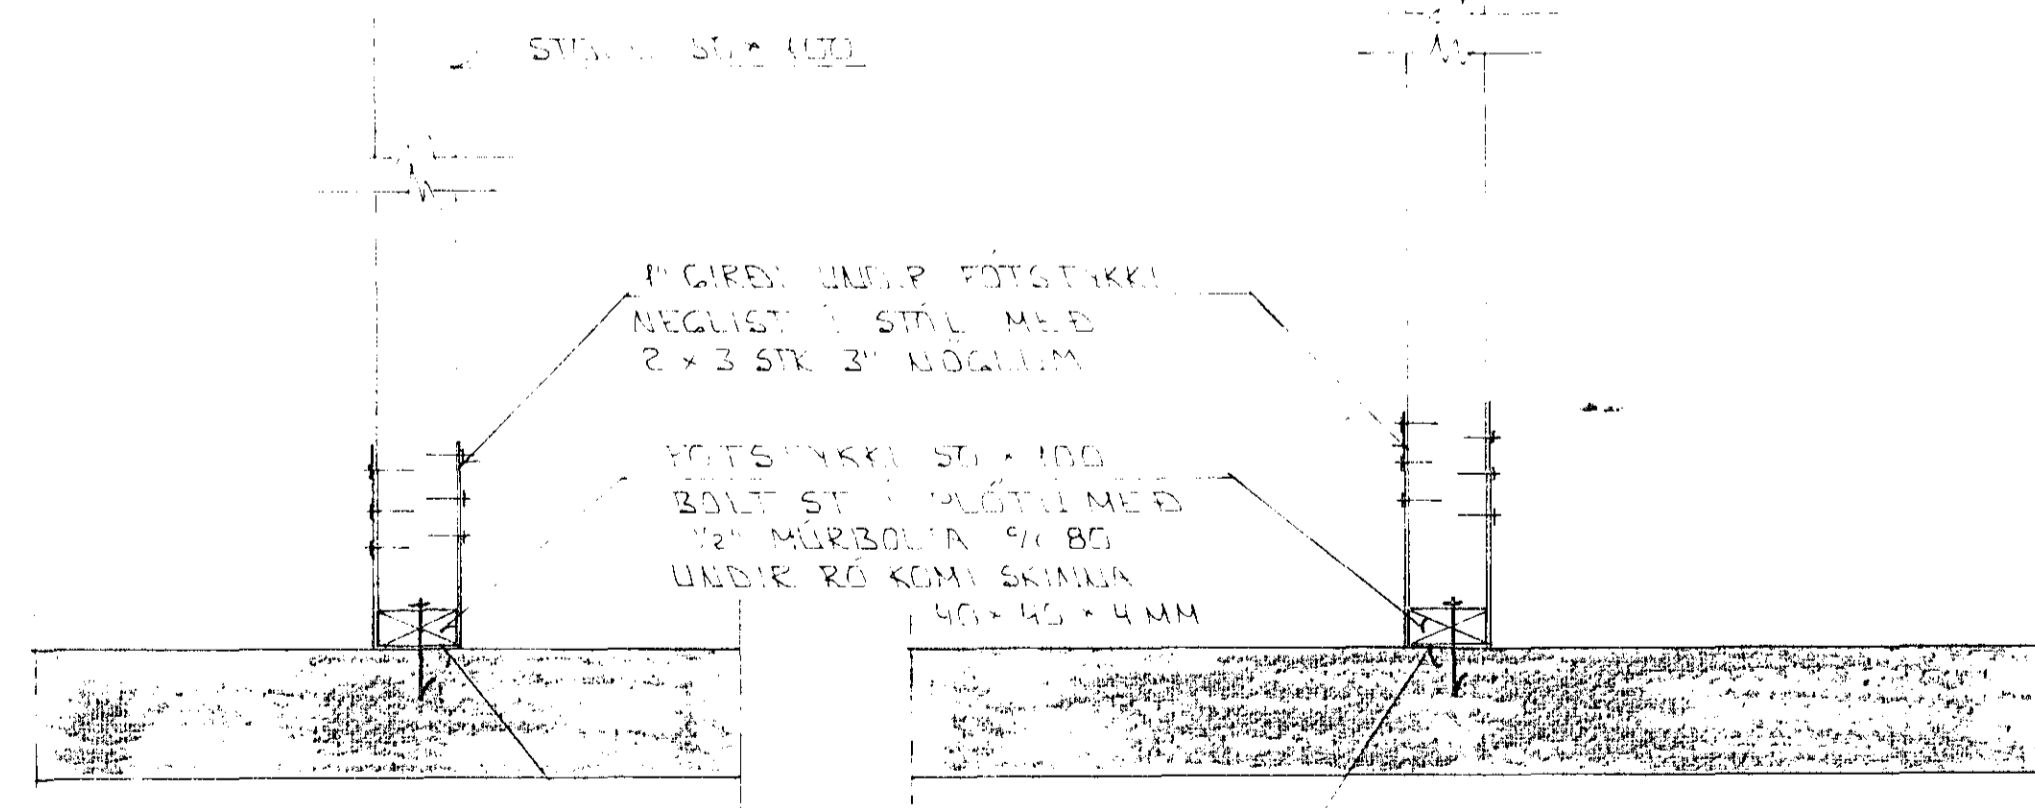

1" GIREY UNDR P FÖTSTYKKI
 NEGLIST 1 STÖL MEÐ
 2 x 3 STK 3" NÖGLUM

FÖTSTYKKI 50 x 100
 BOLT STÖL PLÖTU MEÐ
 1/2" MÜRBOLETA 90° OG
 UNDR RÓ KOMI SKINNIA
 40 x 45 x 4 MM

MILLI TIMBURS OG STEINS
 KOMI RÆMA ÚR TJÖRUPAPPA


FRAGANGUR PAKKANTS SJA SERT
 BYGGSTR
 BEYÐING PLÖTU SJA BL M.R
 1-05

BR	DAGS	EDL BR	SIGN

STECKJARBERG 2
 HAFNARFIREÐI

SNID 1 PAKKANT

MKU 1:10
 DAGS APRIL 94
 VERK NR 9403
 TEIKN NR 1-08
 HANNAD
 TEIKNAD *GH*
 YFIRFARID

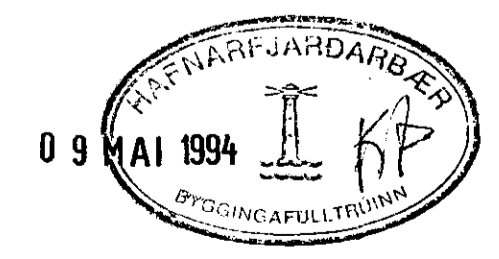

TÆKNIPJÓNUSTA
SIGURDAR ÞORLEIFSSONAR HF

STRANDGÖTU 11 - 220 HAFNARFJÖRDUR - Sími 54255 - FAX 652875