




SNID M-M 1:20

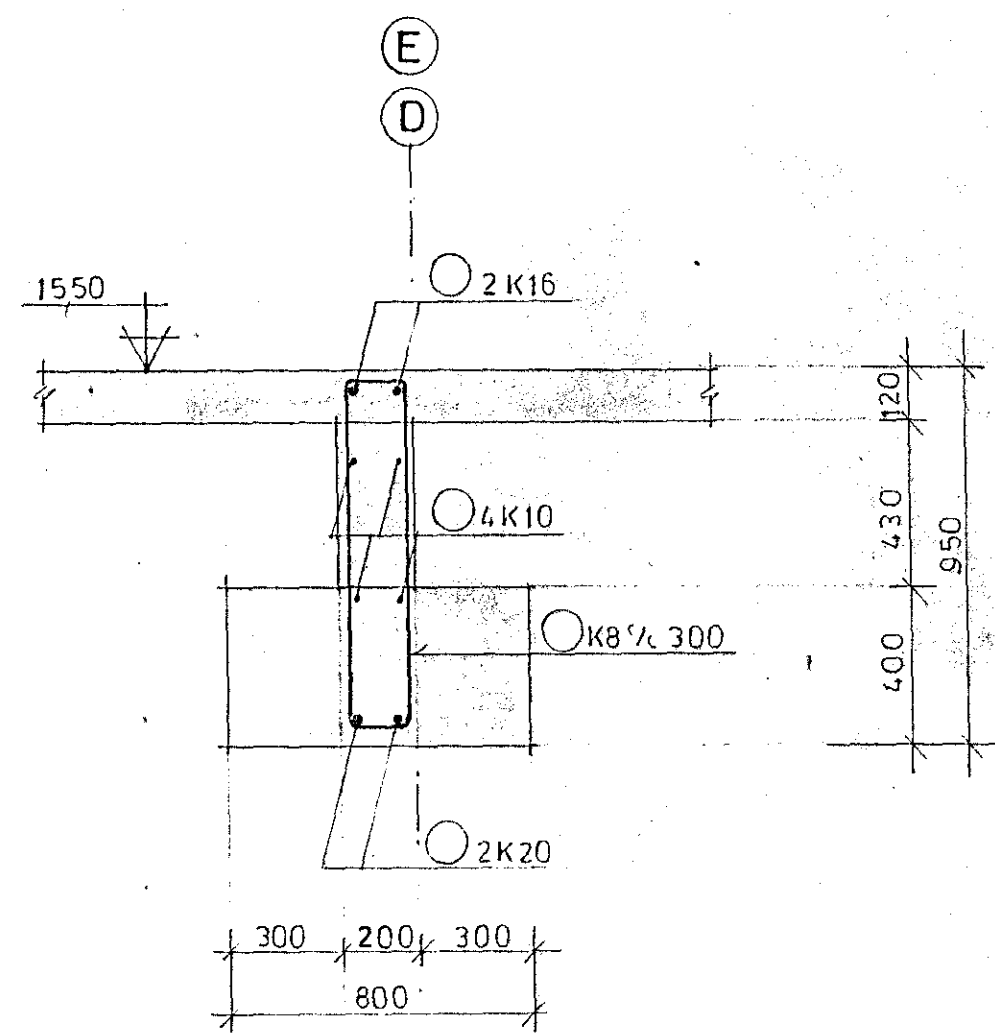


SNID N-N 1:20

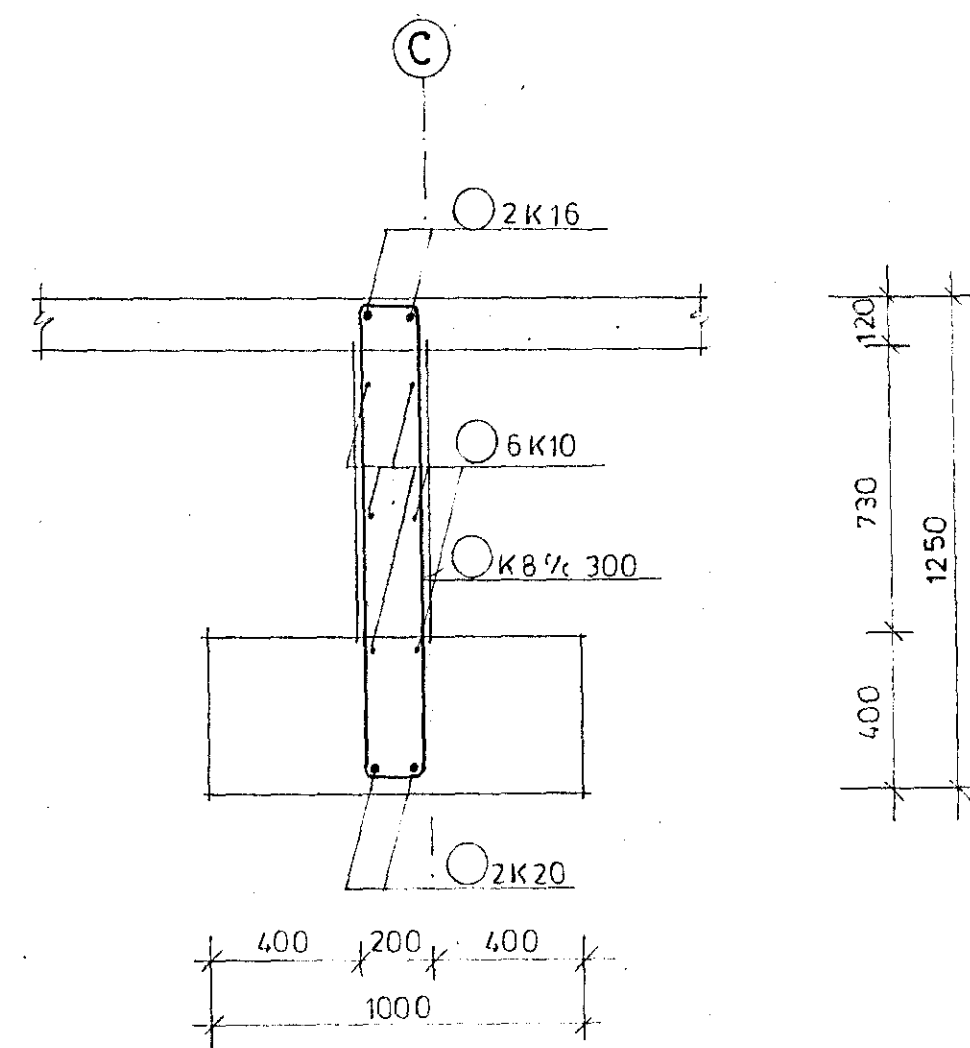


SNID O-O 1:20

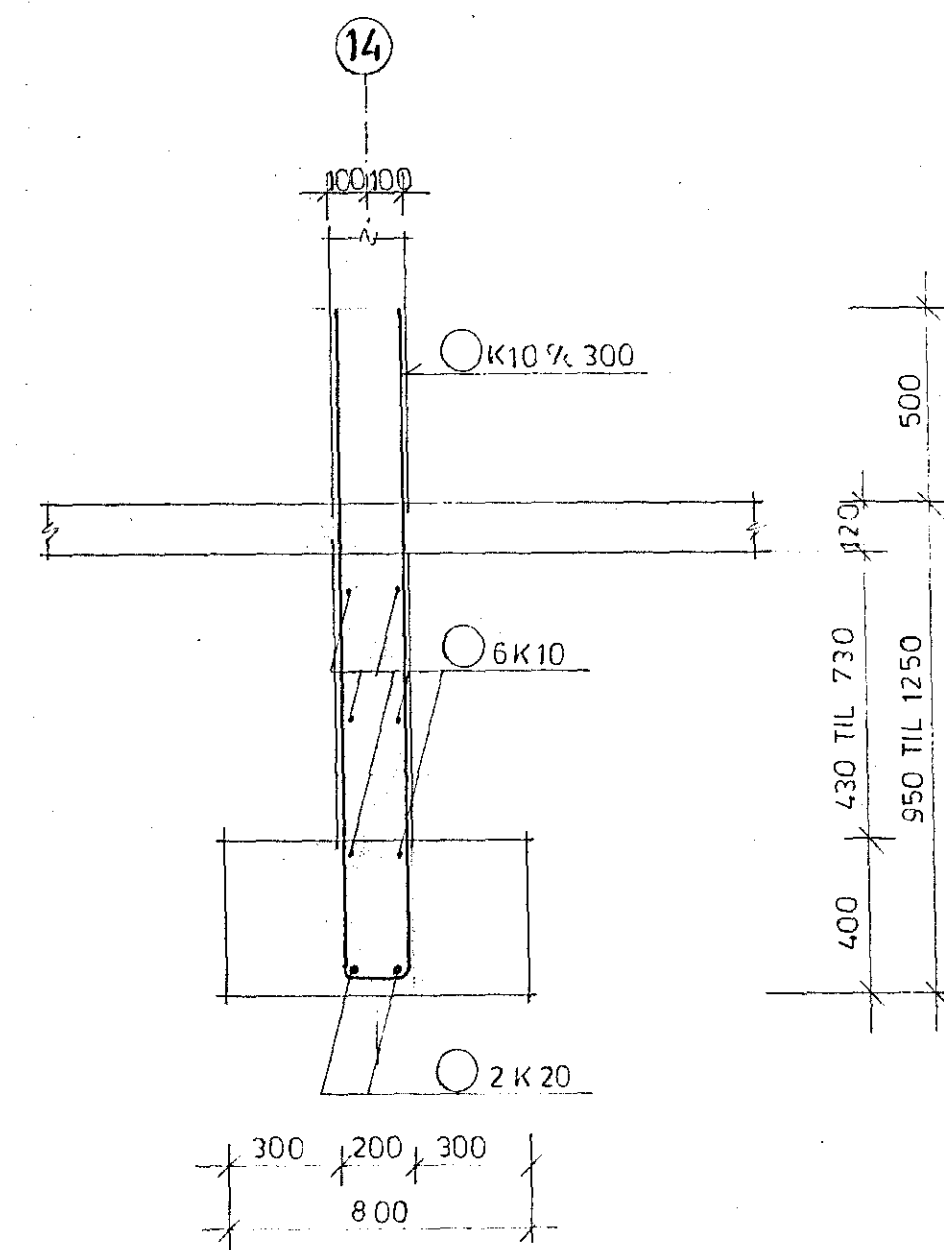


SNID P-P 1:20

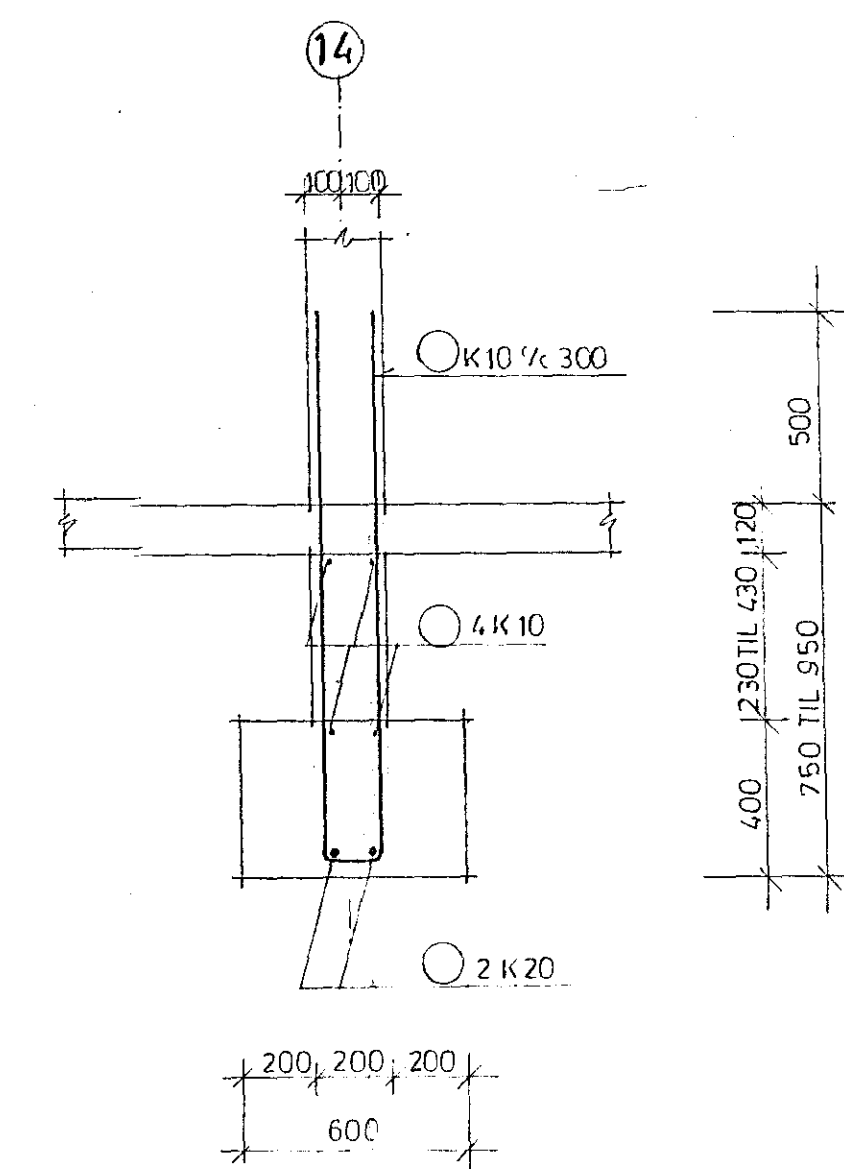


SNID Q-Q 1:20

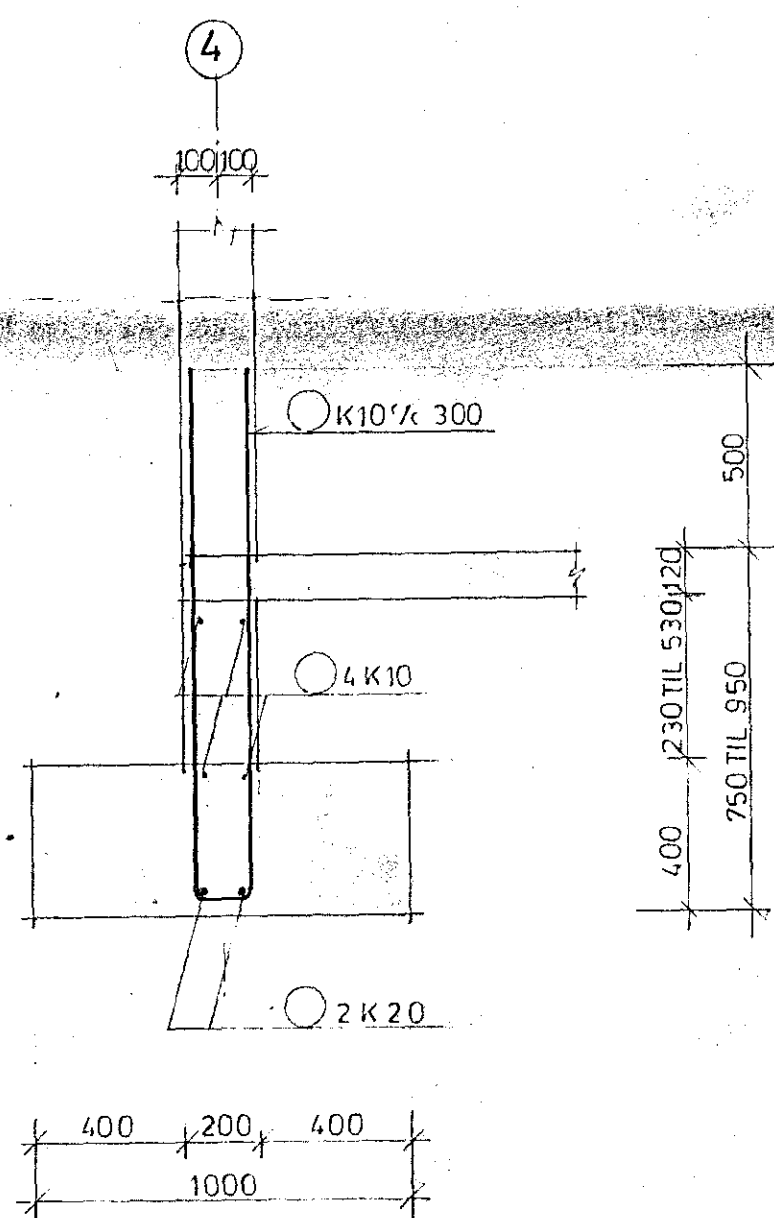

SNID R-R 1:20

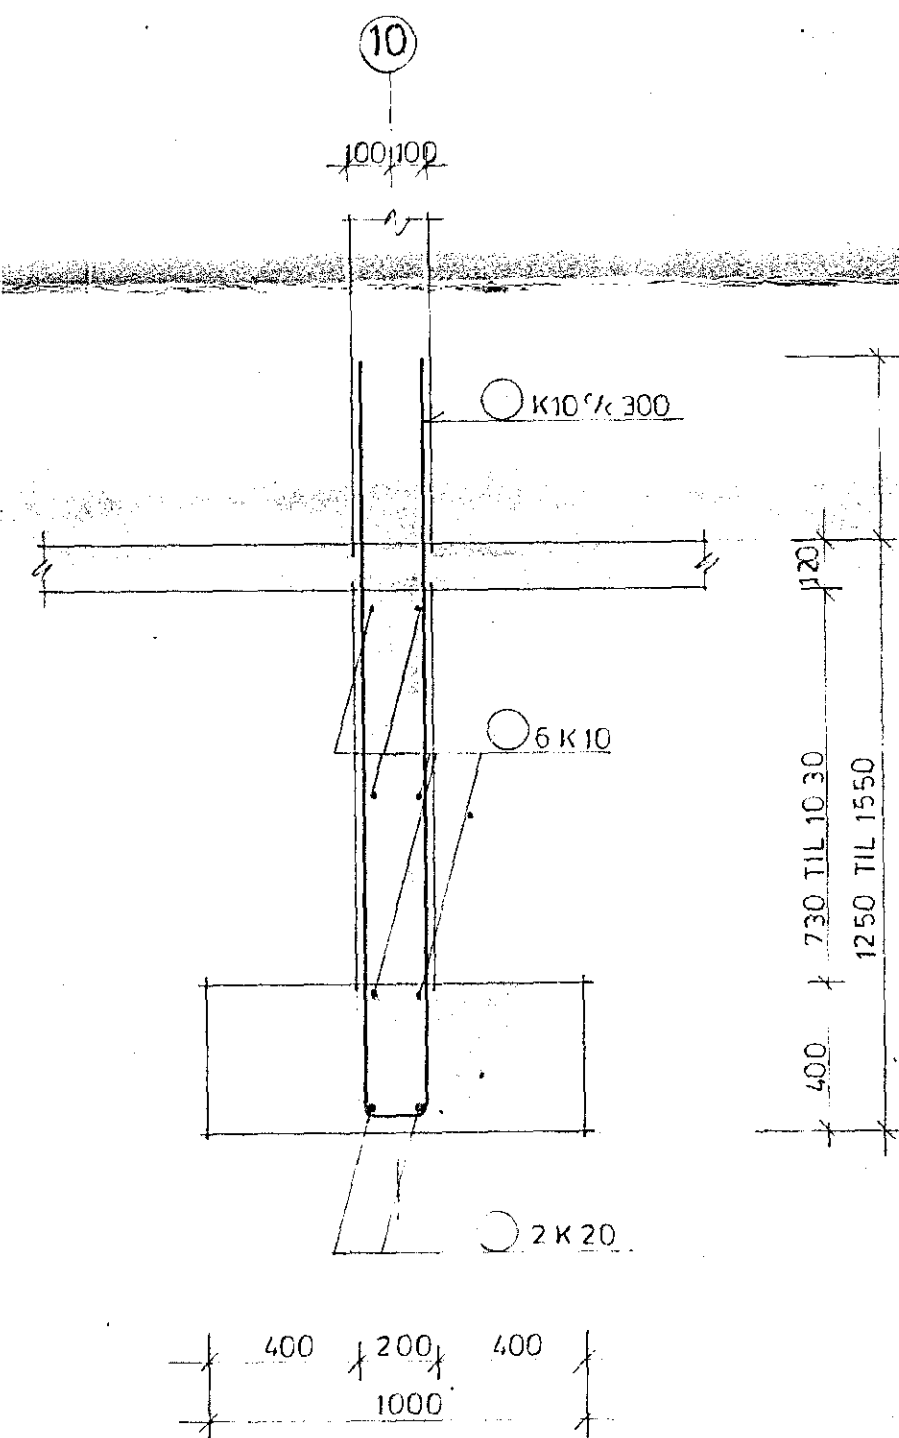


SNID S-S 1:20

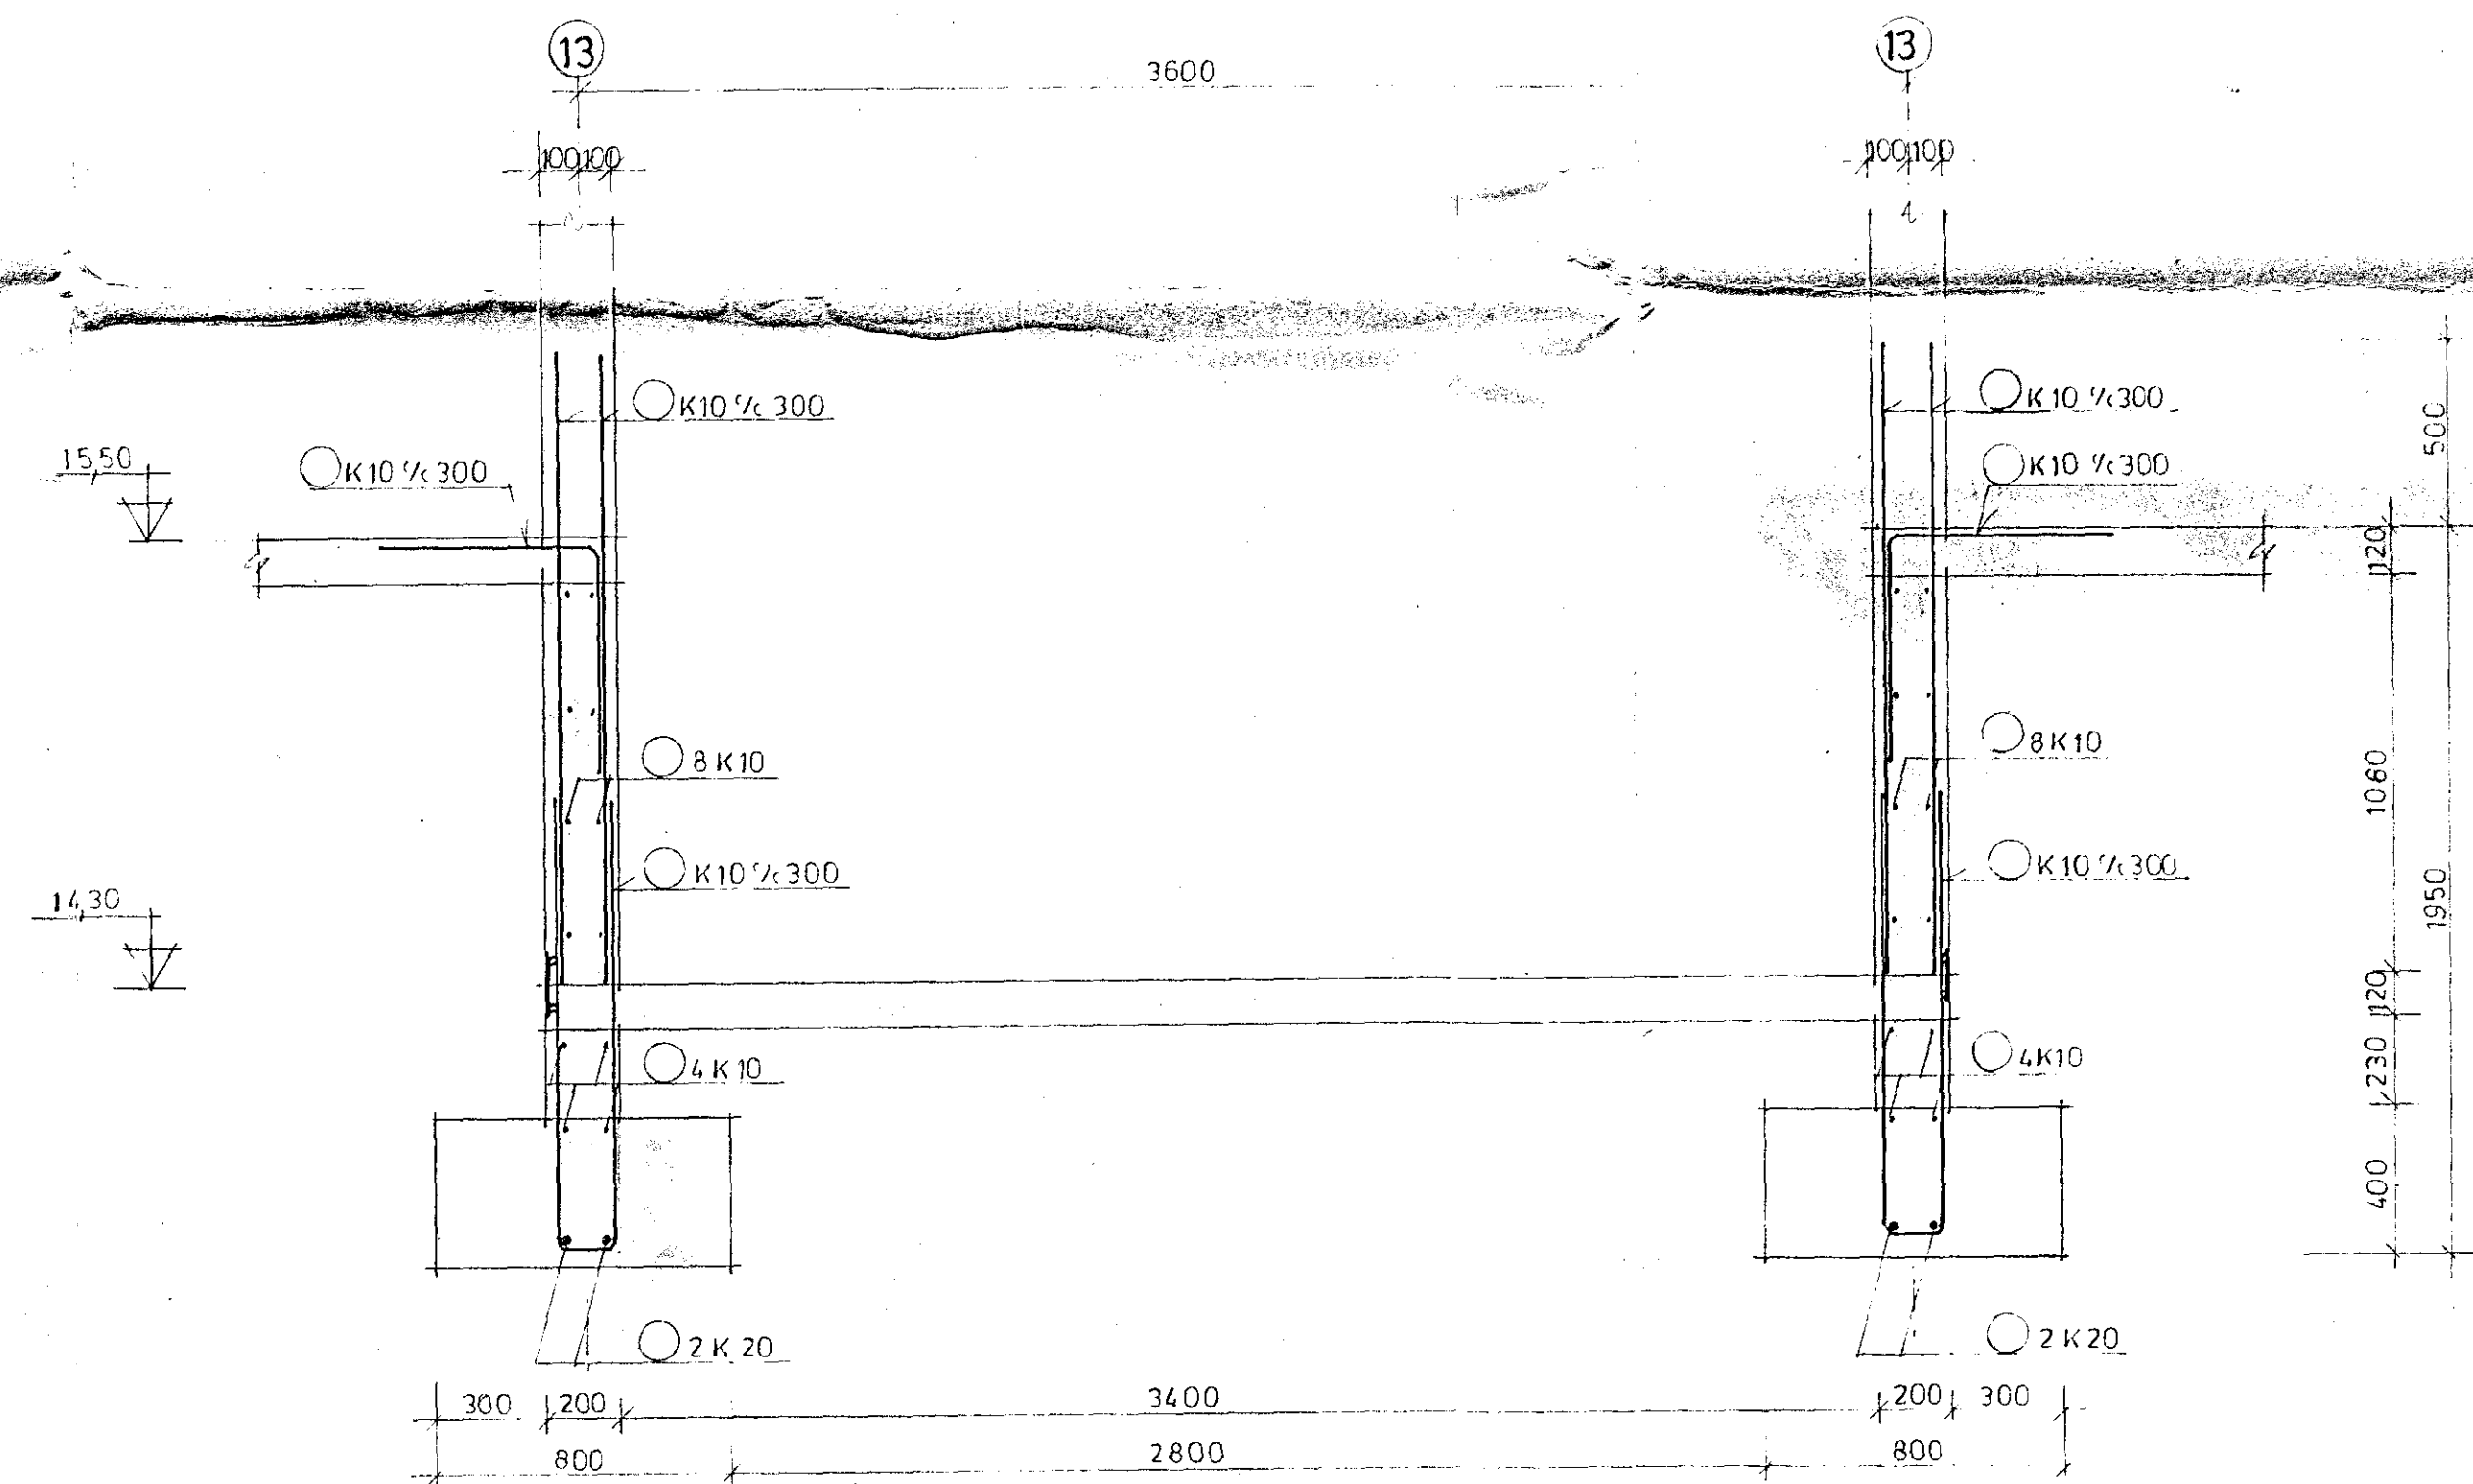

TILVÍSANIR:
JÄRNASKRÁ

SJÁ BLNR.

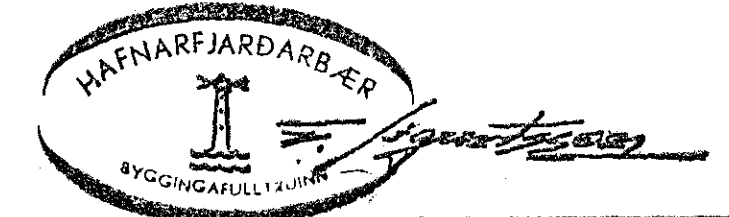

DAS. HRAFNISTA, HAFNARFIRÐI: 2. ÁFANGI			
UNDIRSTÖÐUR SNID M-M TIL S-S			
BR.	DAG.	BREYTING	
REYKJAVIK, D. 1.7.80		REIKN.	REIKN. B.G.
TEIKN. E.D.G.	ATH.	VERK. SAMD.	BL. NR. BR.
Suðurlandsbraut 4, 105 Reykjavík. Sími 38405 - 38406		1980	303