



ST. JOSEPHS SPITALI HAFNARF.

VIÐBYGGING. *Skalkað 1:100*

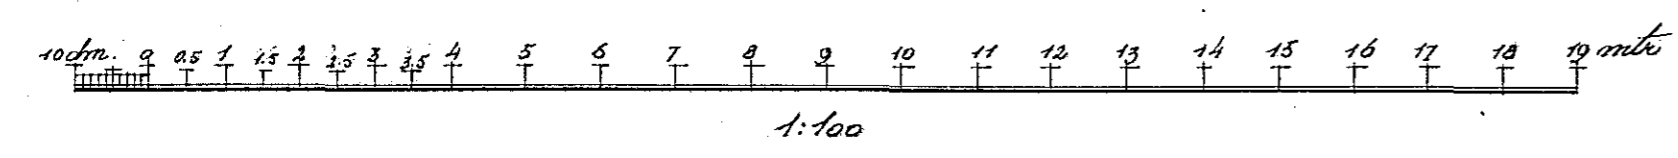

Blad nr. 5.

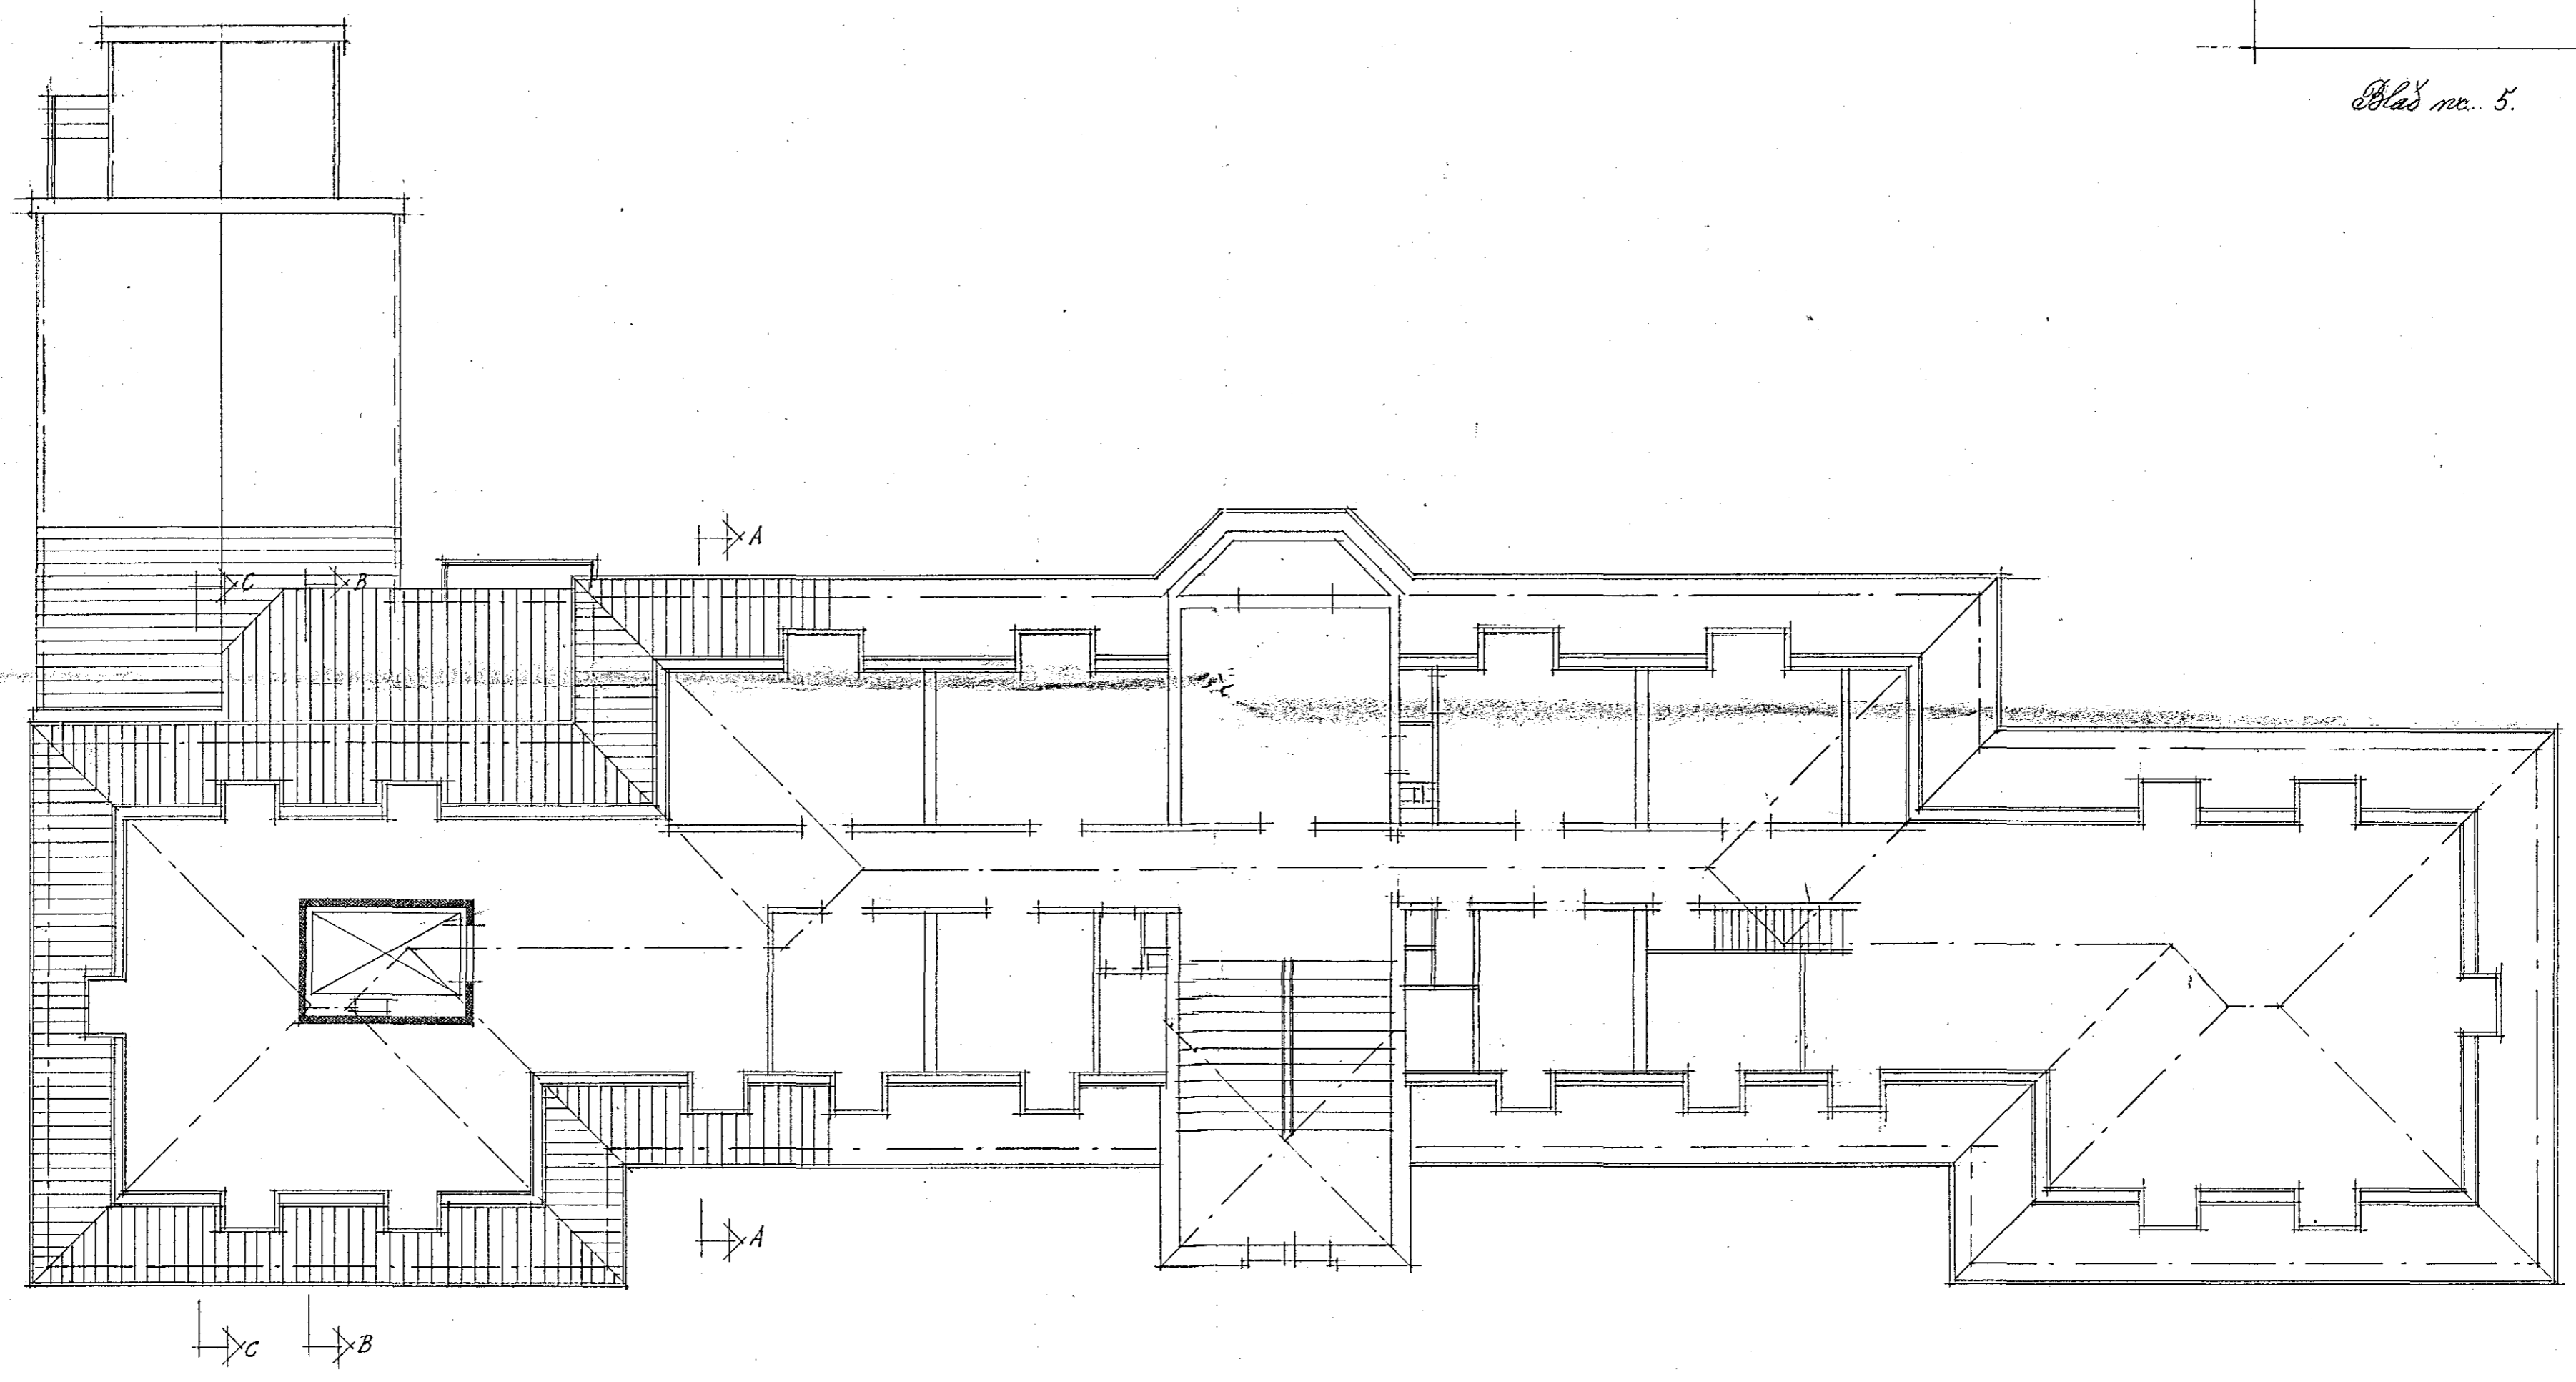

*Hafnarfirði, 2 jan 07
Sigrög. Gudsminning*