
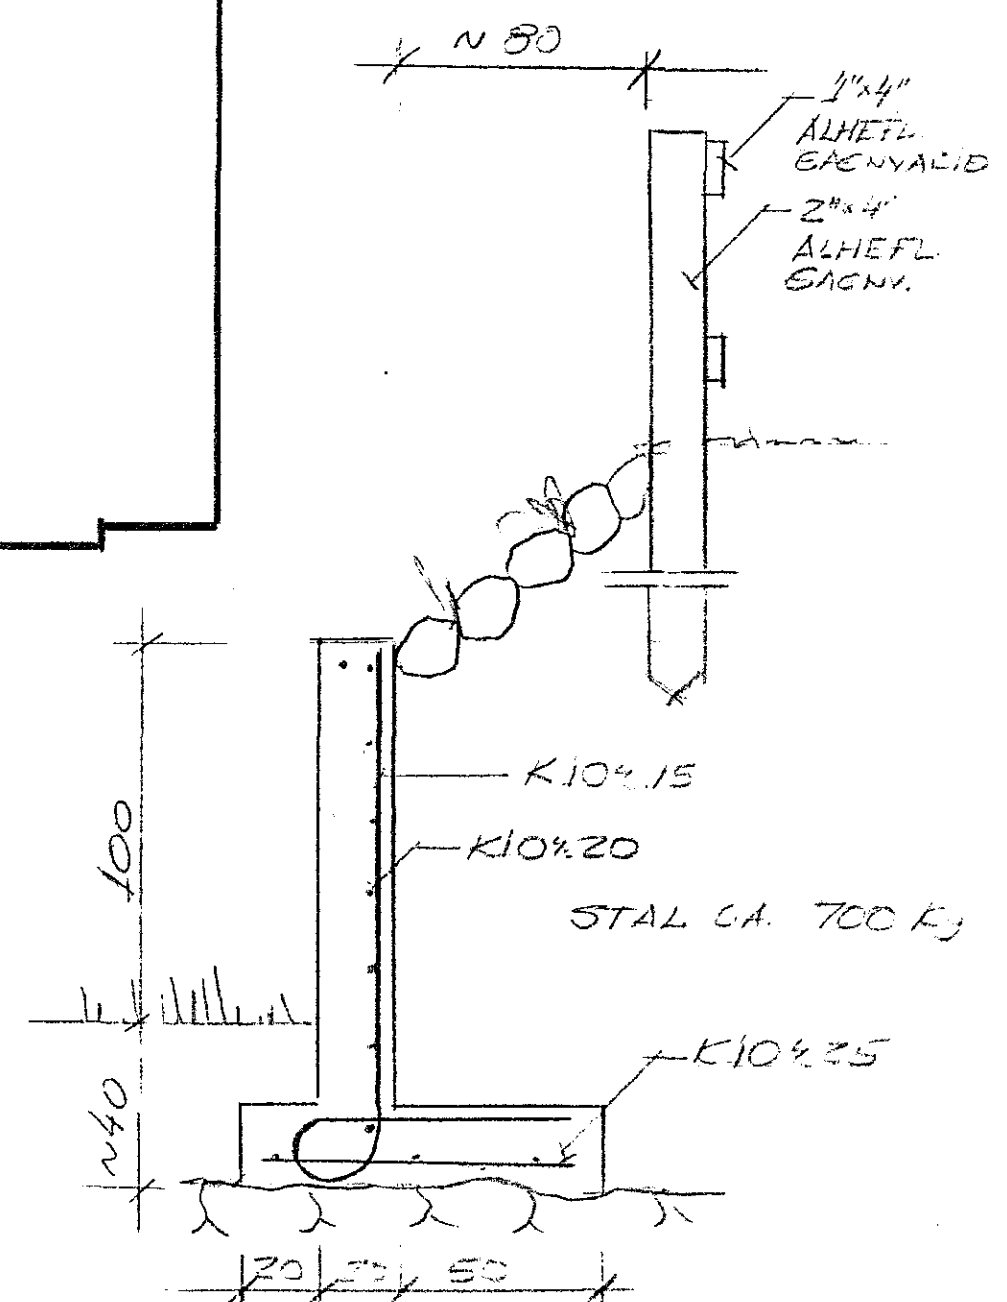
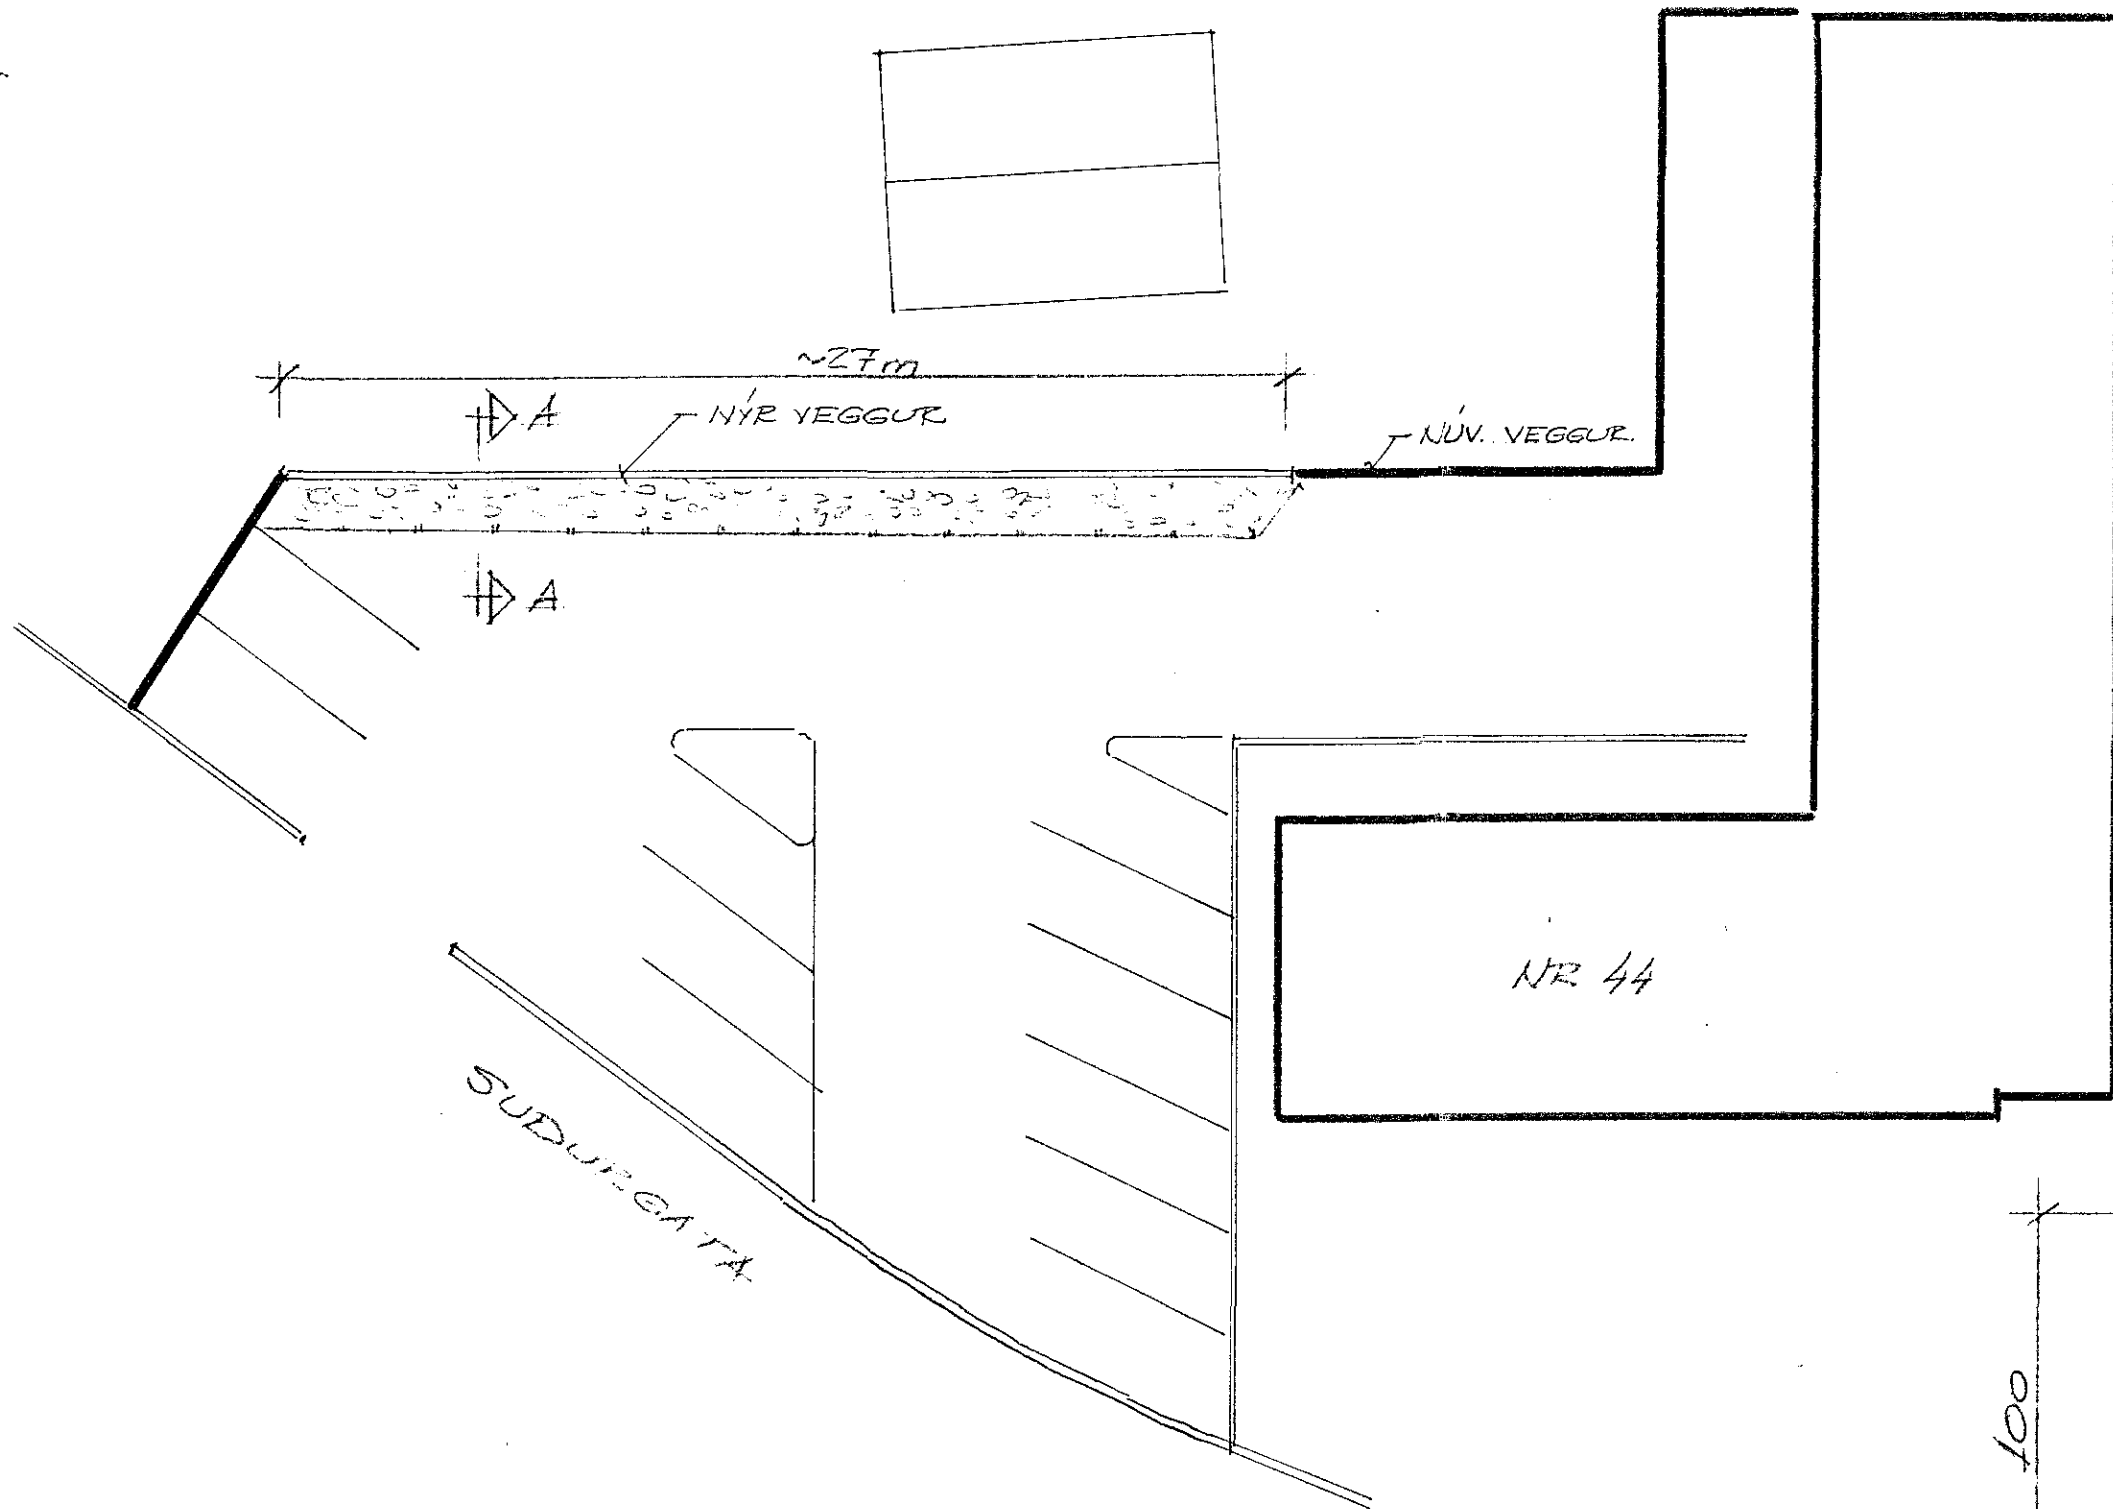


24.6.1952  
 BYGGINGARFRUMTRÚPA  
 HAFNARFIRDI  


SNID A-A 1:20



SÍ JOSEFSSPÍTALI HAFNARFIRDI  
 SUDURGATA 44 VEGGUR A LÖÐARMÖRKUL  
 MHI 1:200 1:20 4.5.52