
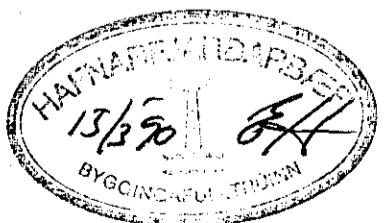


30° HALLI

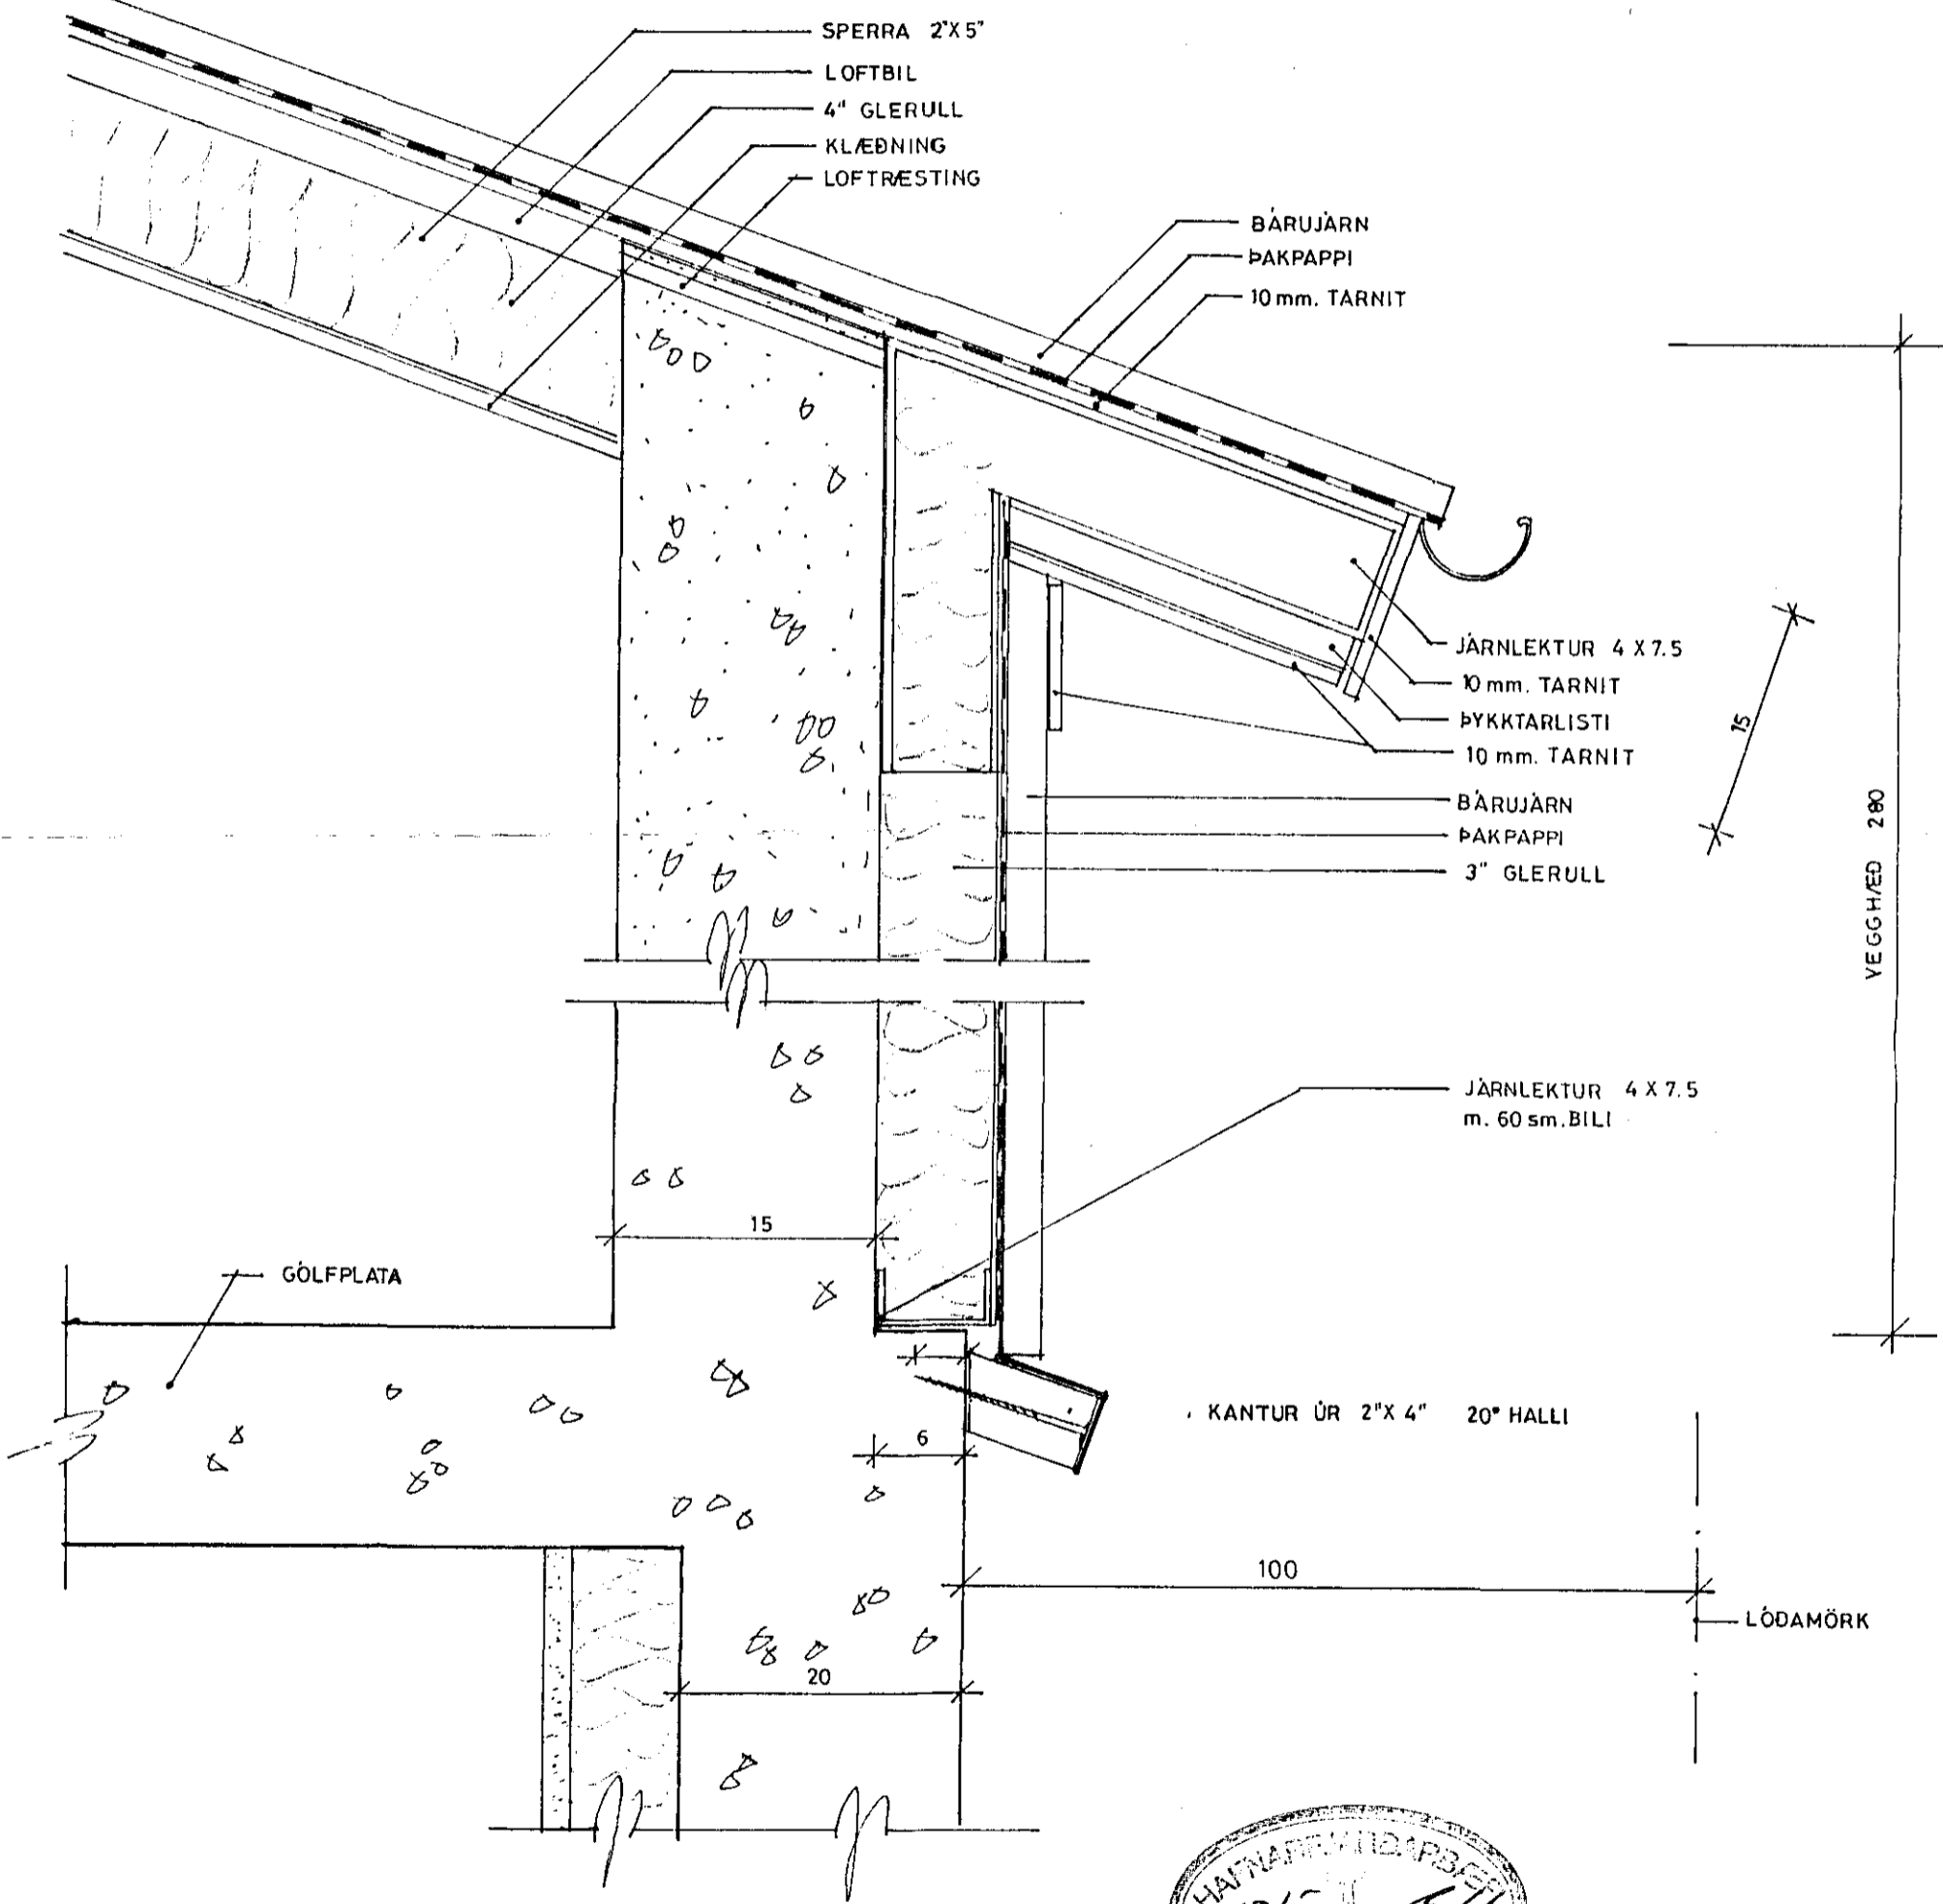

TEIKNISTOFAN SUDURGÖTU 14 220 HAFNARFJÖRÐUR  
 PÁLL V. BJARNASON ARKITEKT FAÍ SÍMI 54355

233.03

SUDURGATA 49, HAFNARFIRÐI, BÍLSKÚR  
 SÉRTEIKNING AF ELDVARNARVEGG

DAGS	FEB. 1990
KVARDI	1:5
HANNAD	P. V. B.
TEIKNAD	A. E.
YFIRF	P. V. B.

B2141-VK 053 333 80182 010W