



SNID A-A 1:20

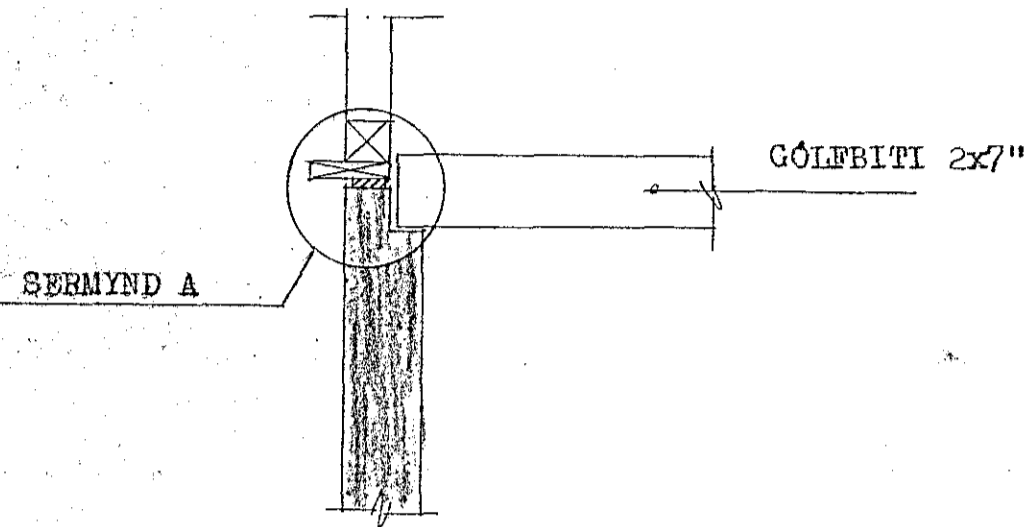


SERMYND A 1:5

SNID B-B 1:20


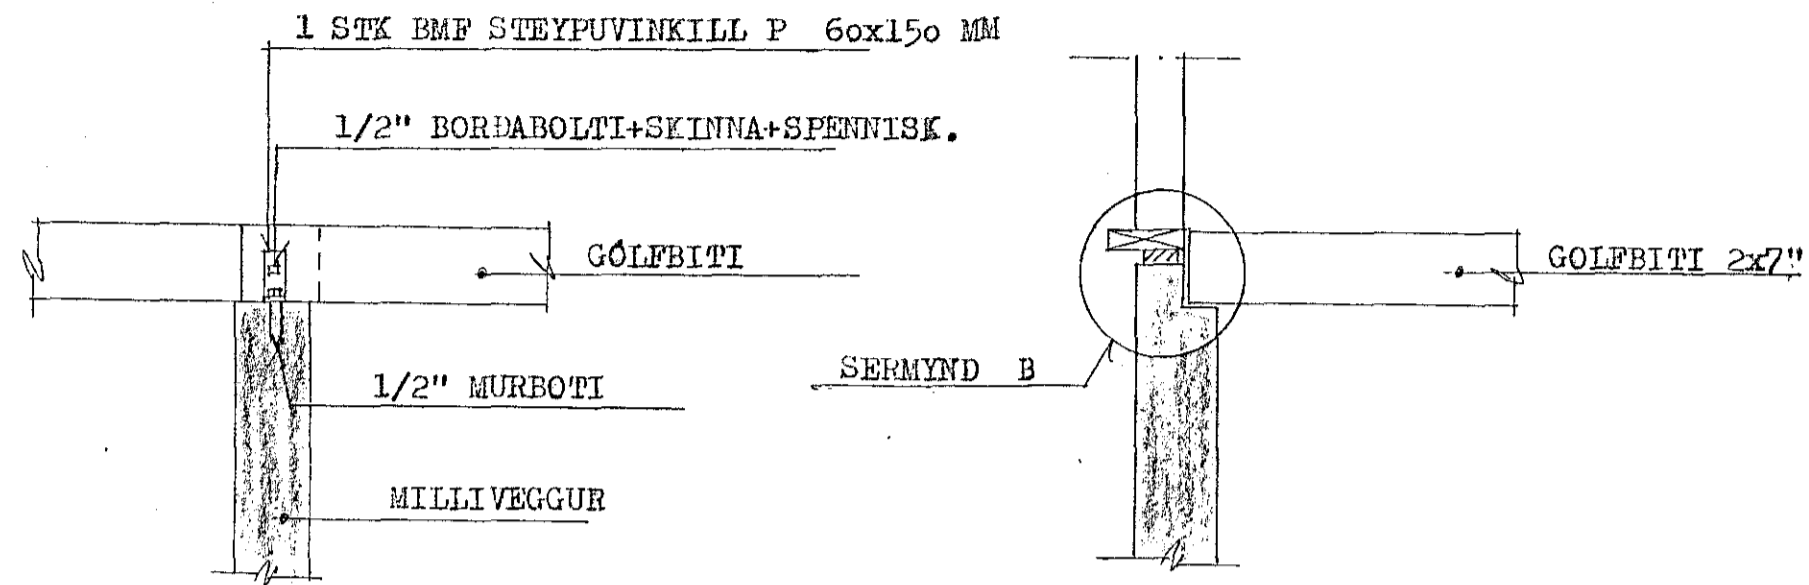


SERMYND B 1:5

SNID C-C 1:20

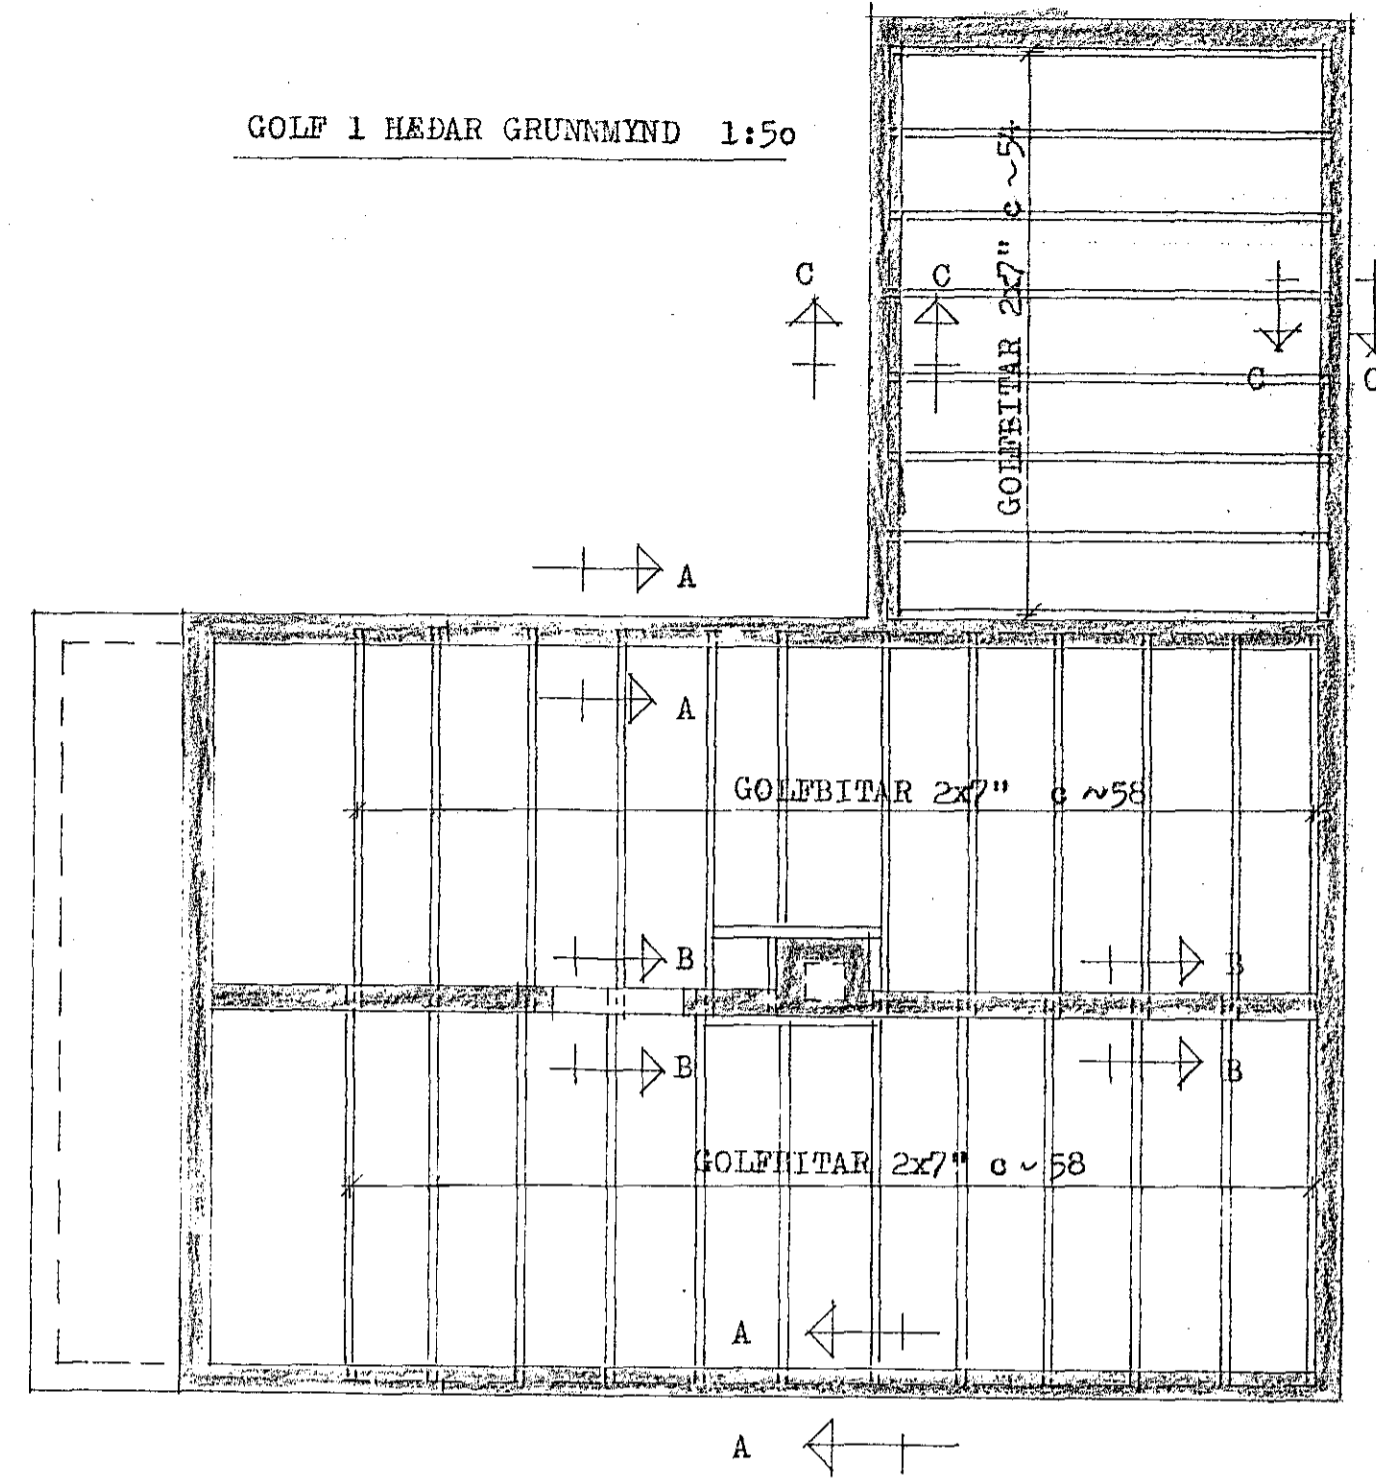

GOLF 1 HEDAR GRUNNMYND 1:50

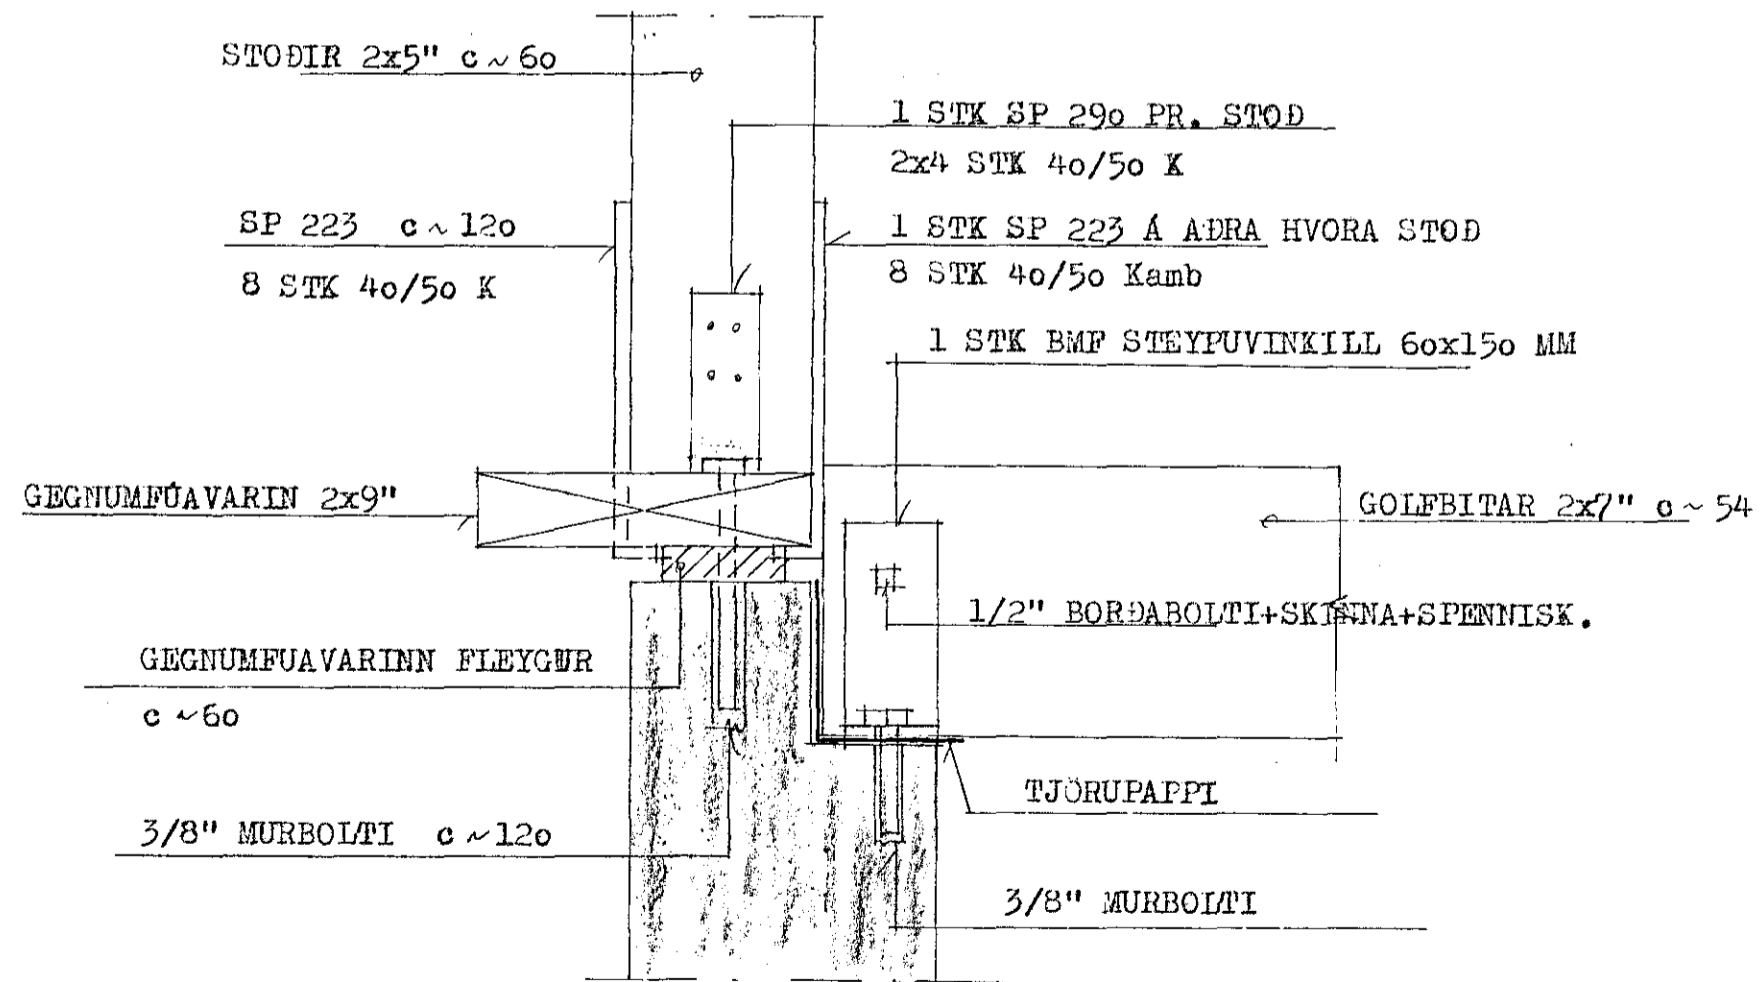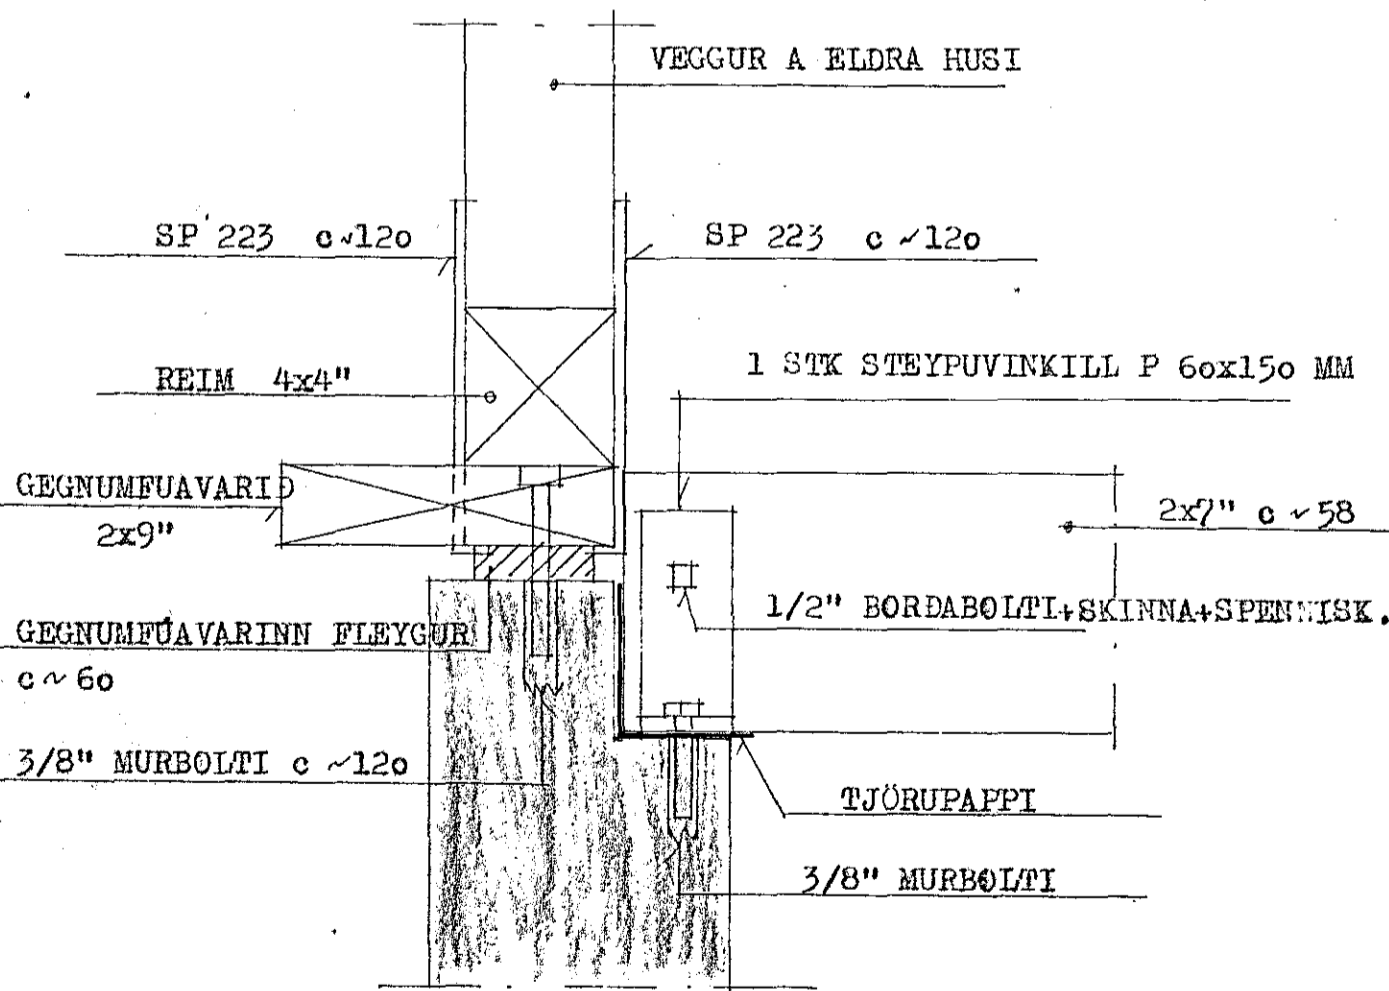

SKYRINGAR.

GOLFKLÆDNING SKAL VERA 22 MM HARÐPRESSAÐAR SPONAPLÖTUR EÐA BORDAVIDUR AF SÖMU ÞYKKT. TIMBURGOLF SKAL EINANGRA MED MINNST 100 MM GLERULL/STEINULL. STEYNSTEYPT GOLF YFIR LÆTISLUKJALLAR SKAL EINANGRA MED 3" PLASTI EÐA SAMBÆRILEGU.



VERKEFNI	MÁL	DAGSÍMAT
SUÐURGATA 53A	1:5 1:20	83
GOLF 1 HEDAR	TEIKN.	BR.
GRUNNMYND, SNID, SERMYNDIR	gb	
	REIKN.	VERK NR.
		337
	SAMP.	TEIKN NR.
		1,0
GUDNI ÞÓRÐARSON	SKÚLATÚNI 6, 3 hæð.	SÍMI 14185