




GRUNNMYND 1:50

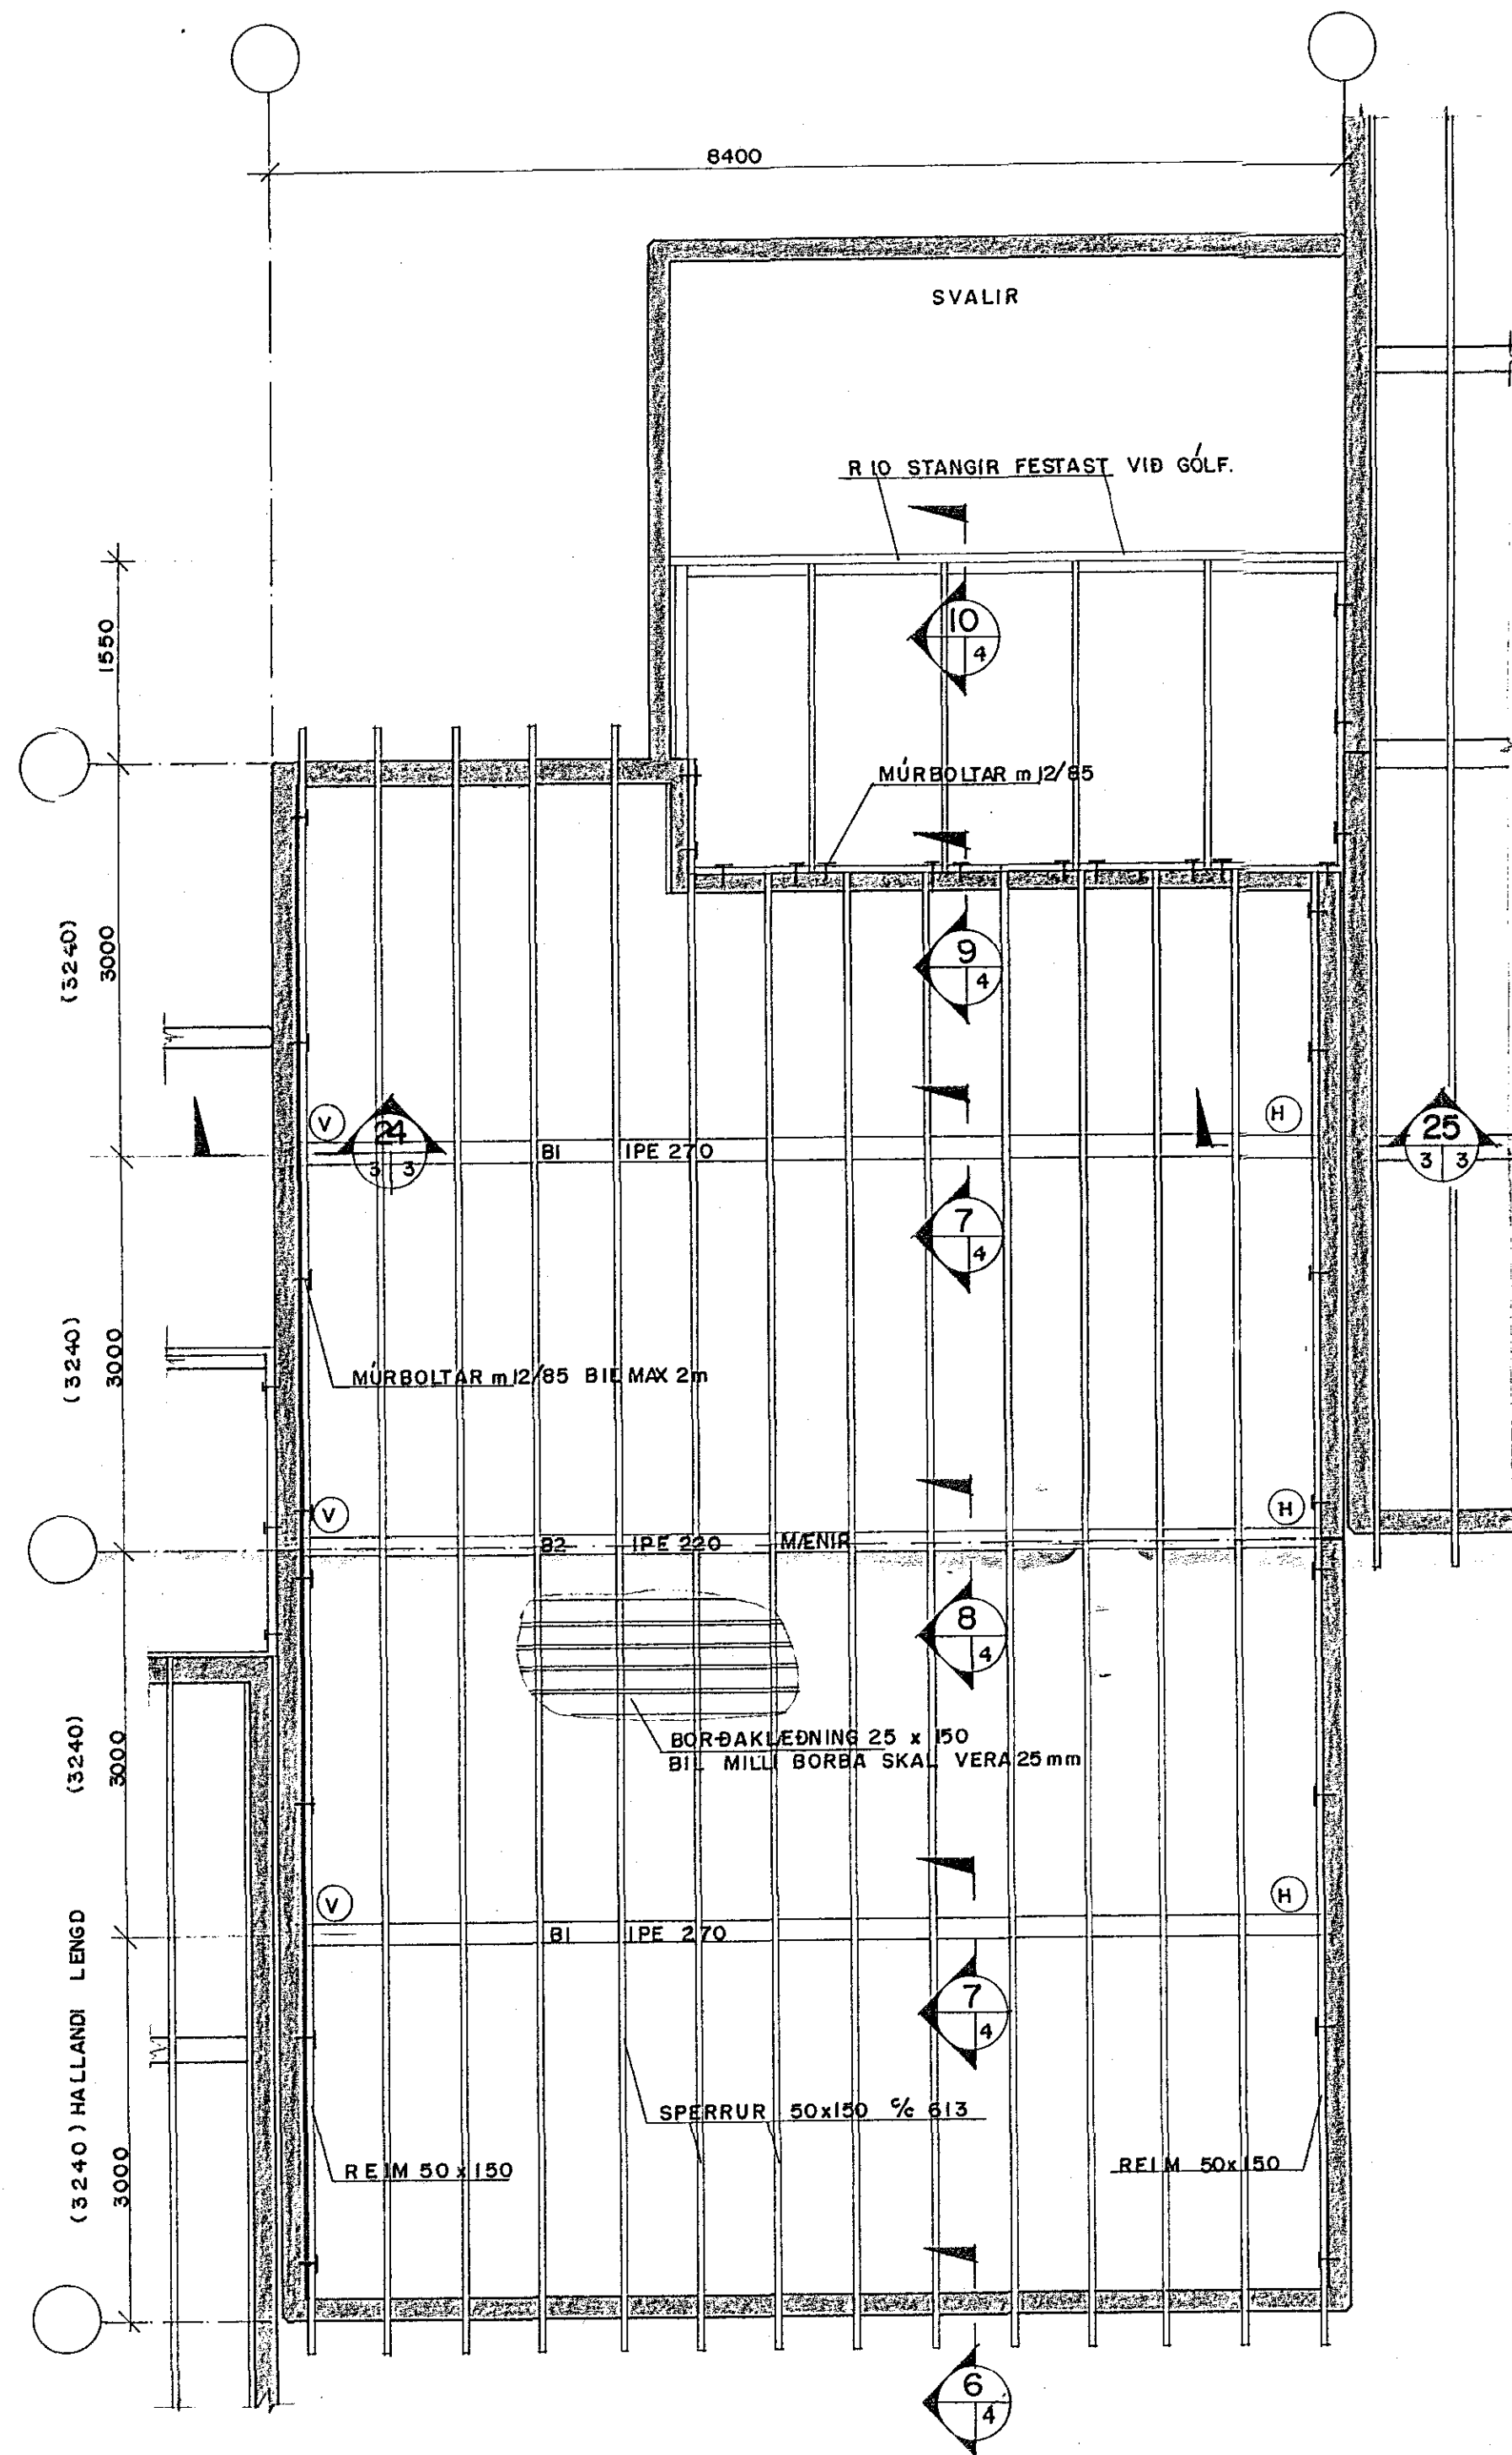


GRUNNMYND PAKSKÝLI  
VIÐ HÚS NR. 25 1:50

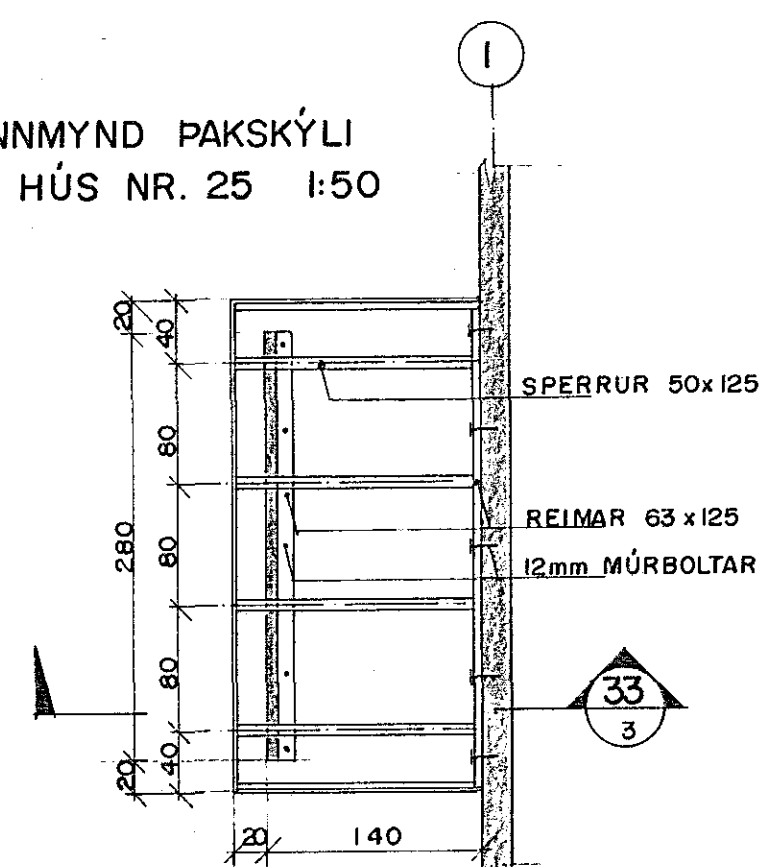


SNID 24  
1:5 3,4 3

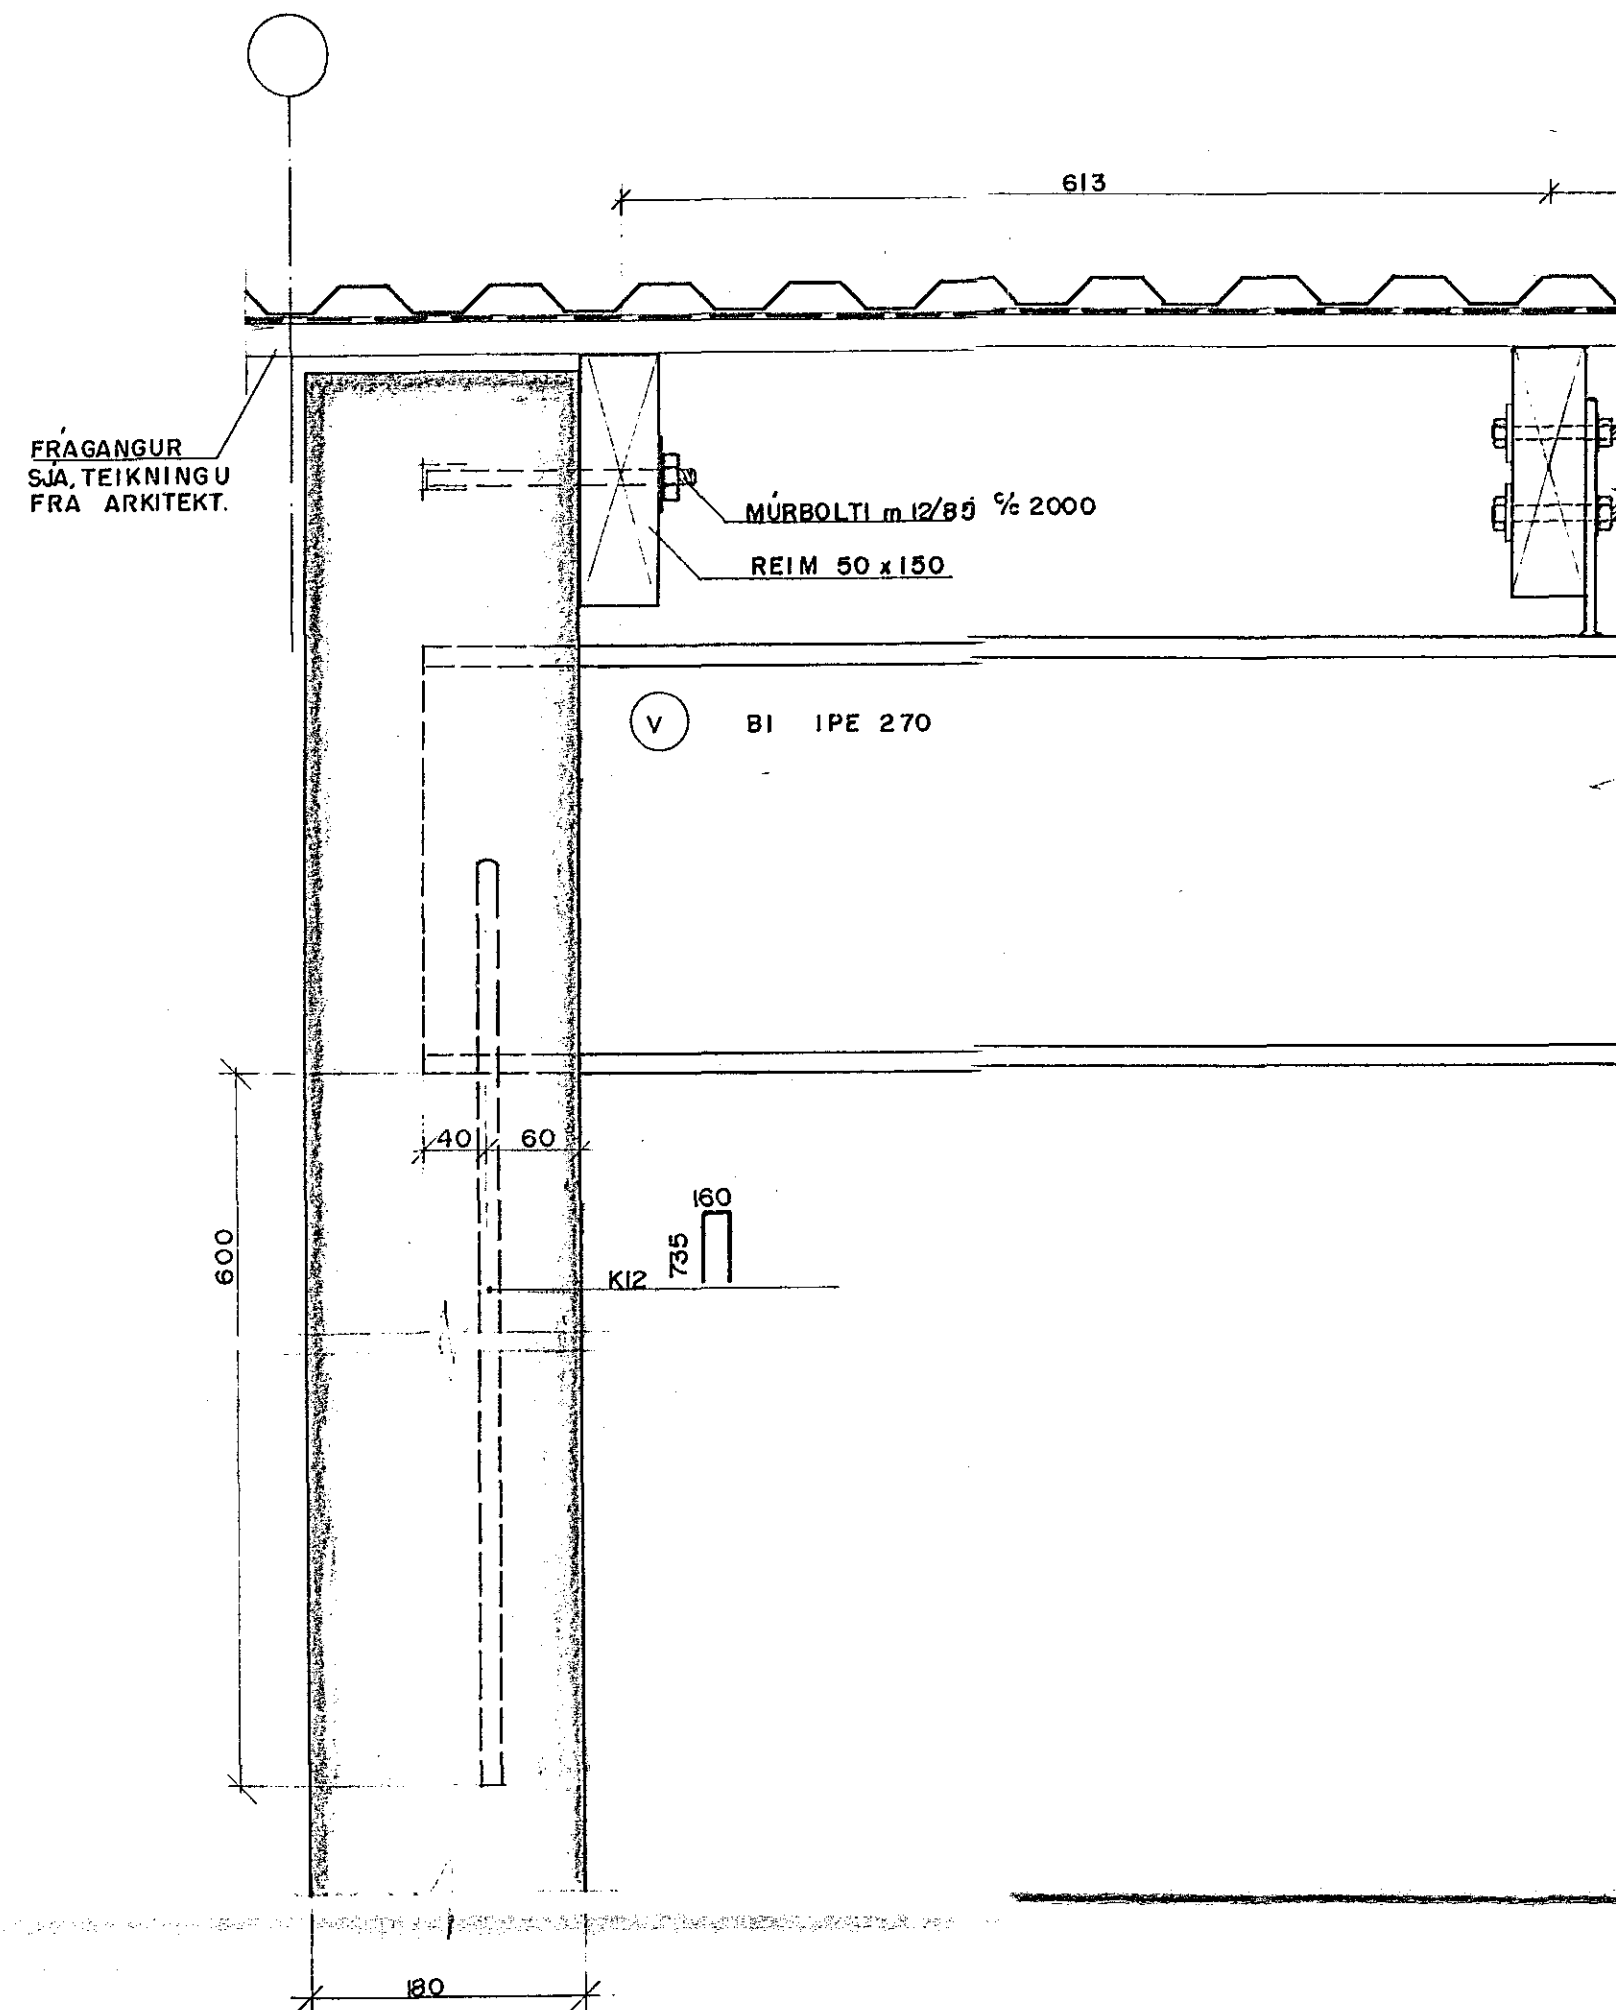

SNID 25  
1:5 3,4 3

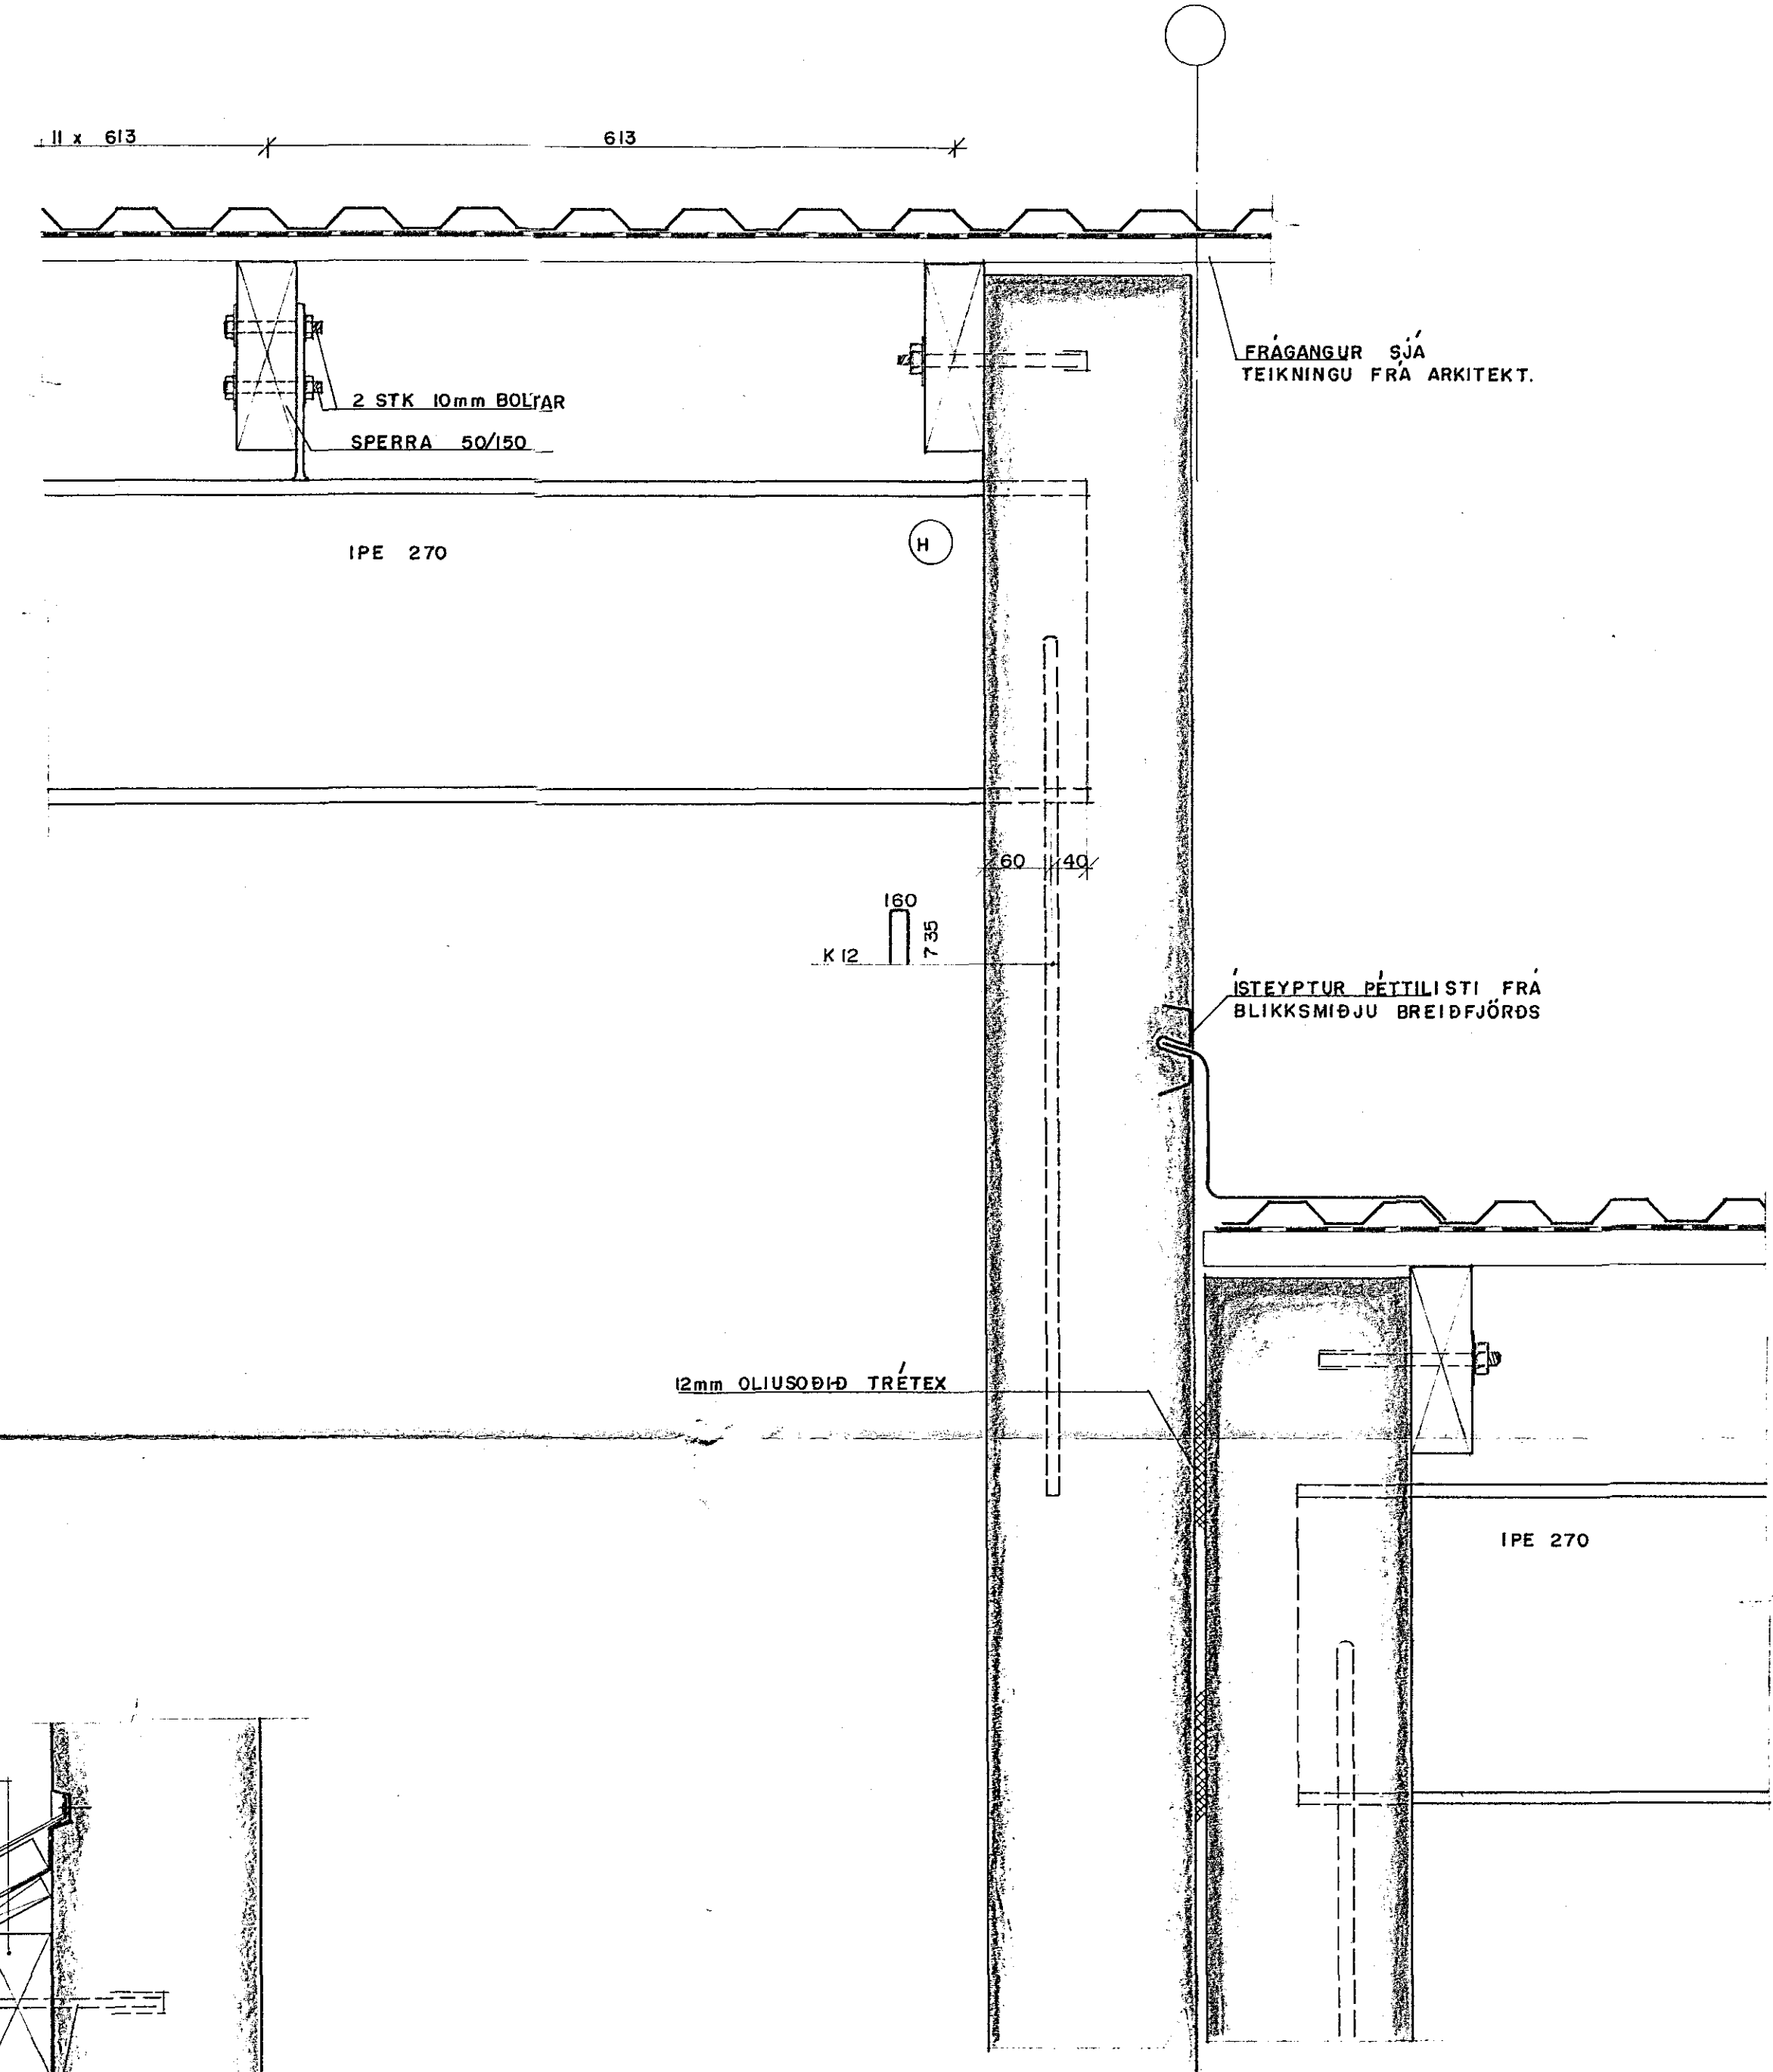

SNID 33  
1:5  
SKÝLI

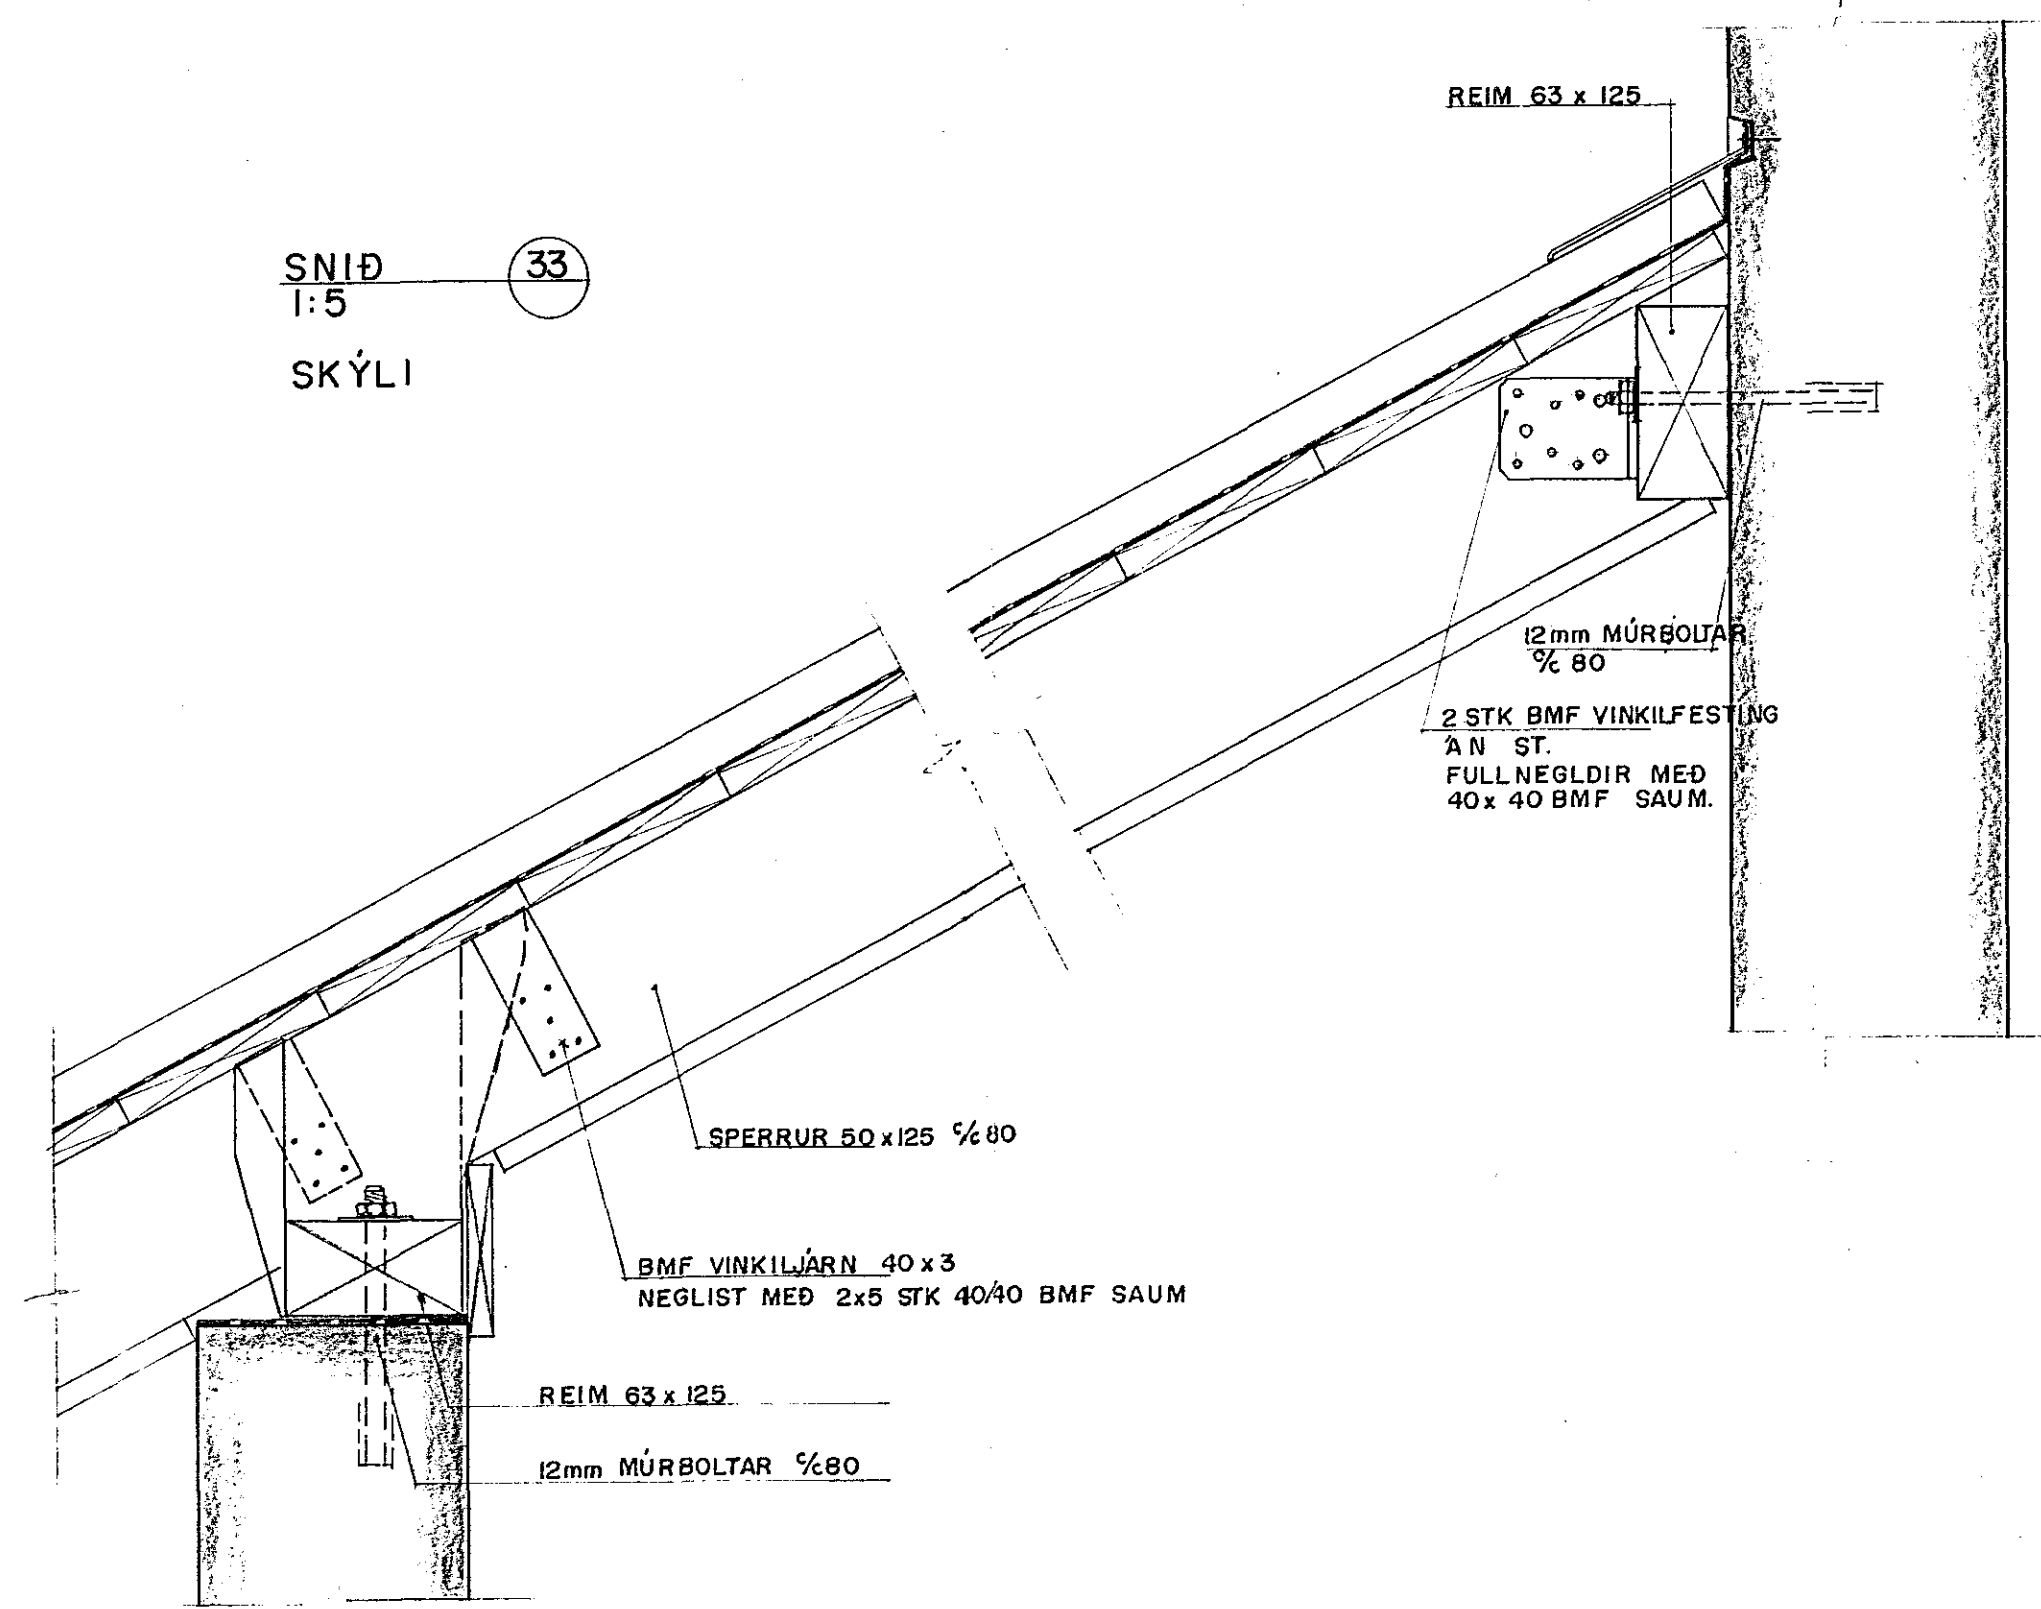

ATH -  
SJA SKÝRINGAR A BLADI B4.

21 JUL 1988  
HAFNARFJÁRDARBAER  
BYGGINGAFULLTRUINN

SUDURHVAMMUR 17-19-21-23 OG 25, HAFNARFIRDI.					
B3	8.688 VIÐBÓT PAKSKÝLI OG FESTING STÁLBITA	AB	GT	PAKVIRKI, GRUNNMYND, SNID.	MEV: 1:50 VERK NR. 88.01
AK.NR.	BREYTING	R	T	VERKFRÉDISTOFA STEFÁNS OG BJÖRNS S.F. REYKJAVÍKURVEI 68 220 HAFNARFIRDI Sími 651340	BL.NR. B3
REIKN'A.B.		TEIKN. GT	YFIRF.	DAEG 04.02.88	AKS. Stefánok. h.lar