
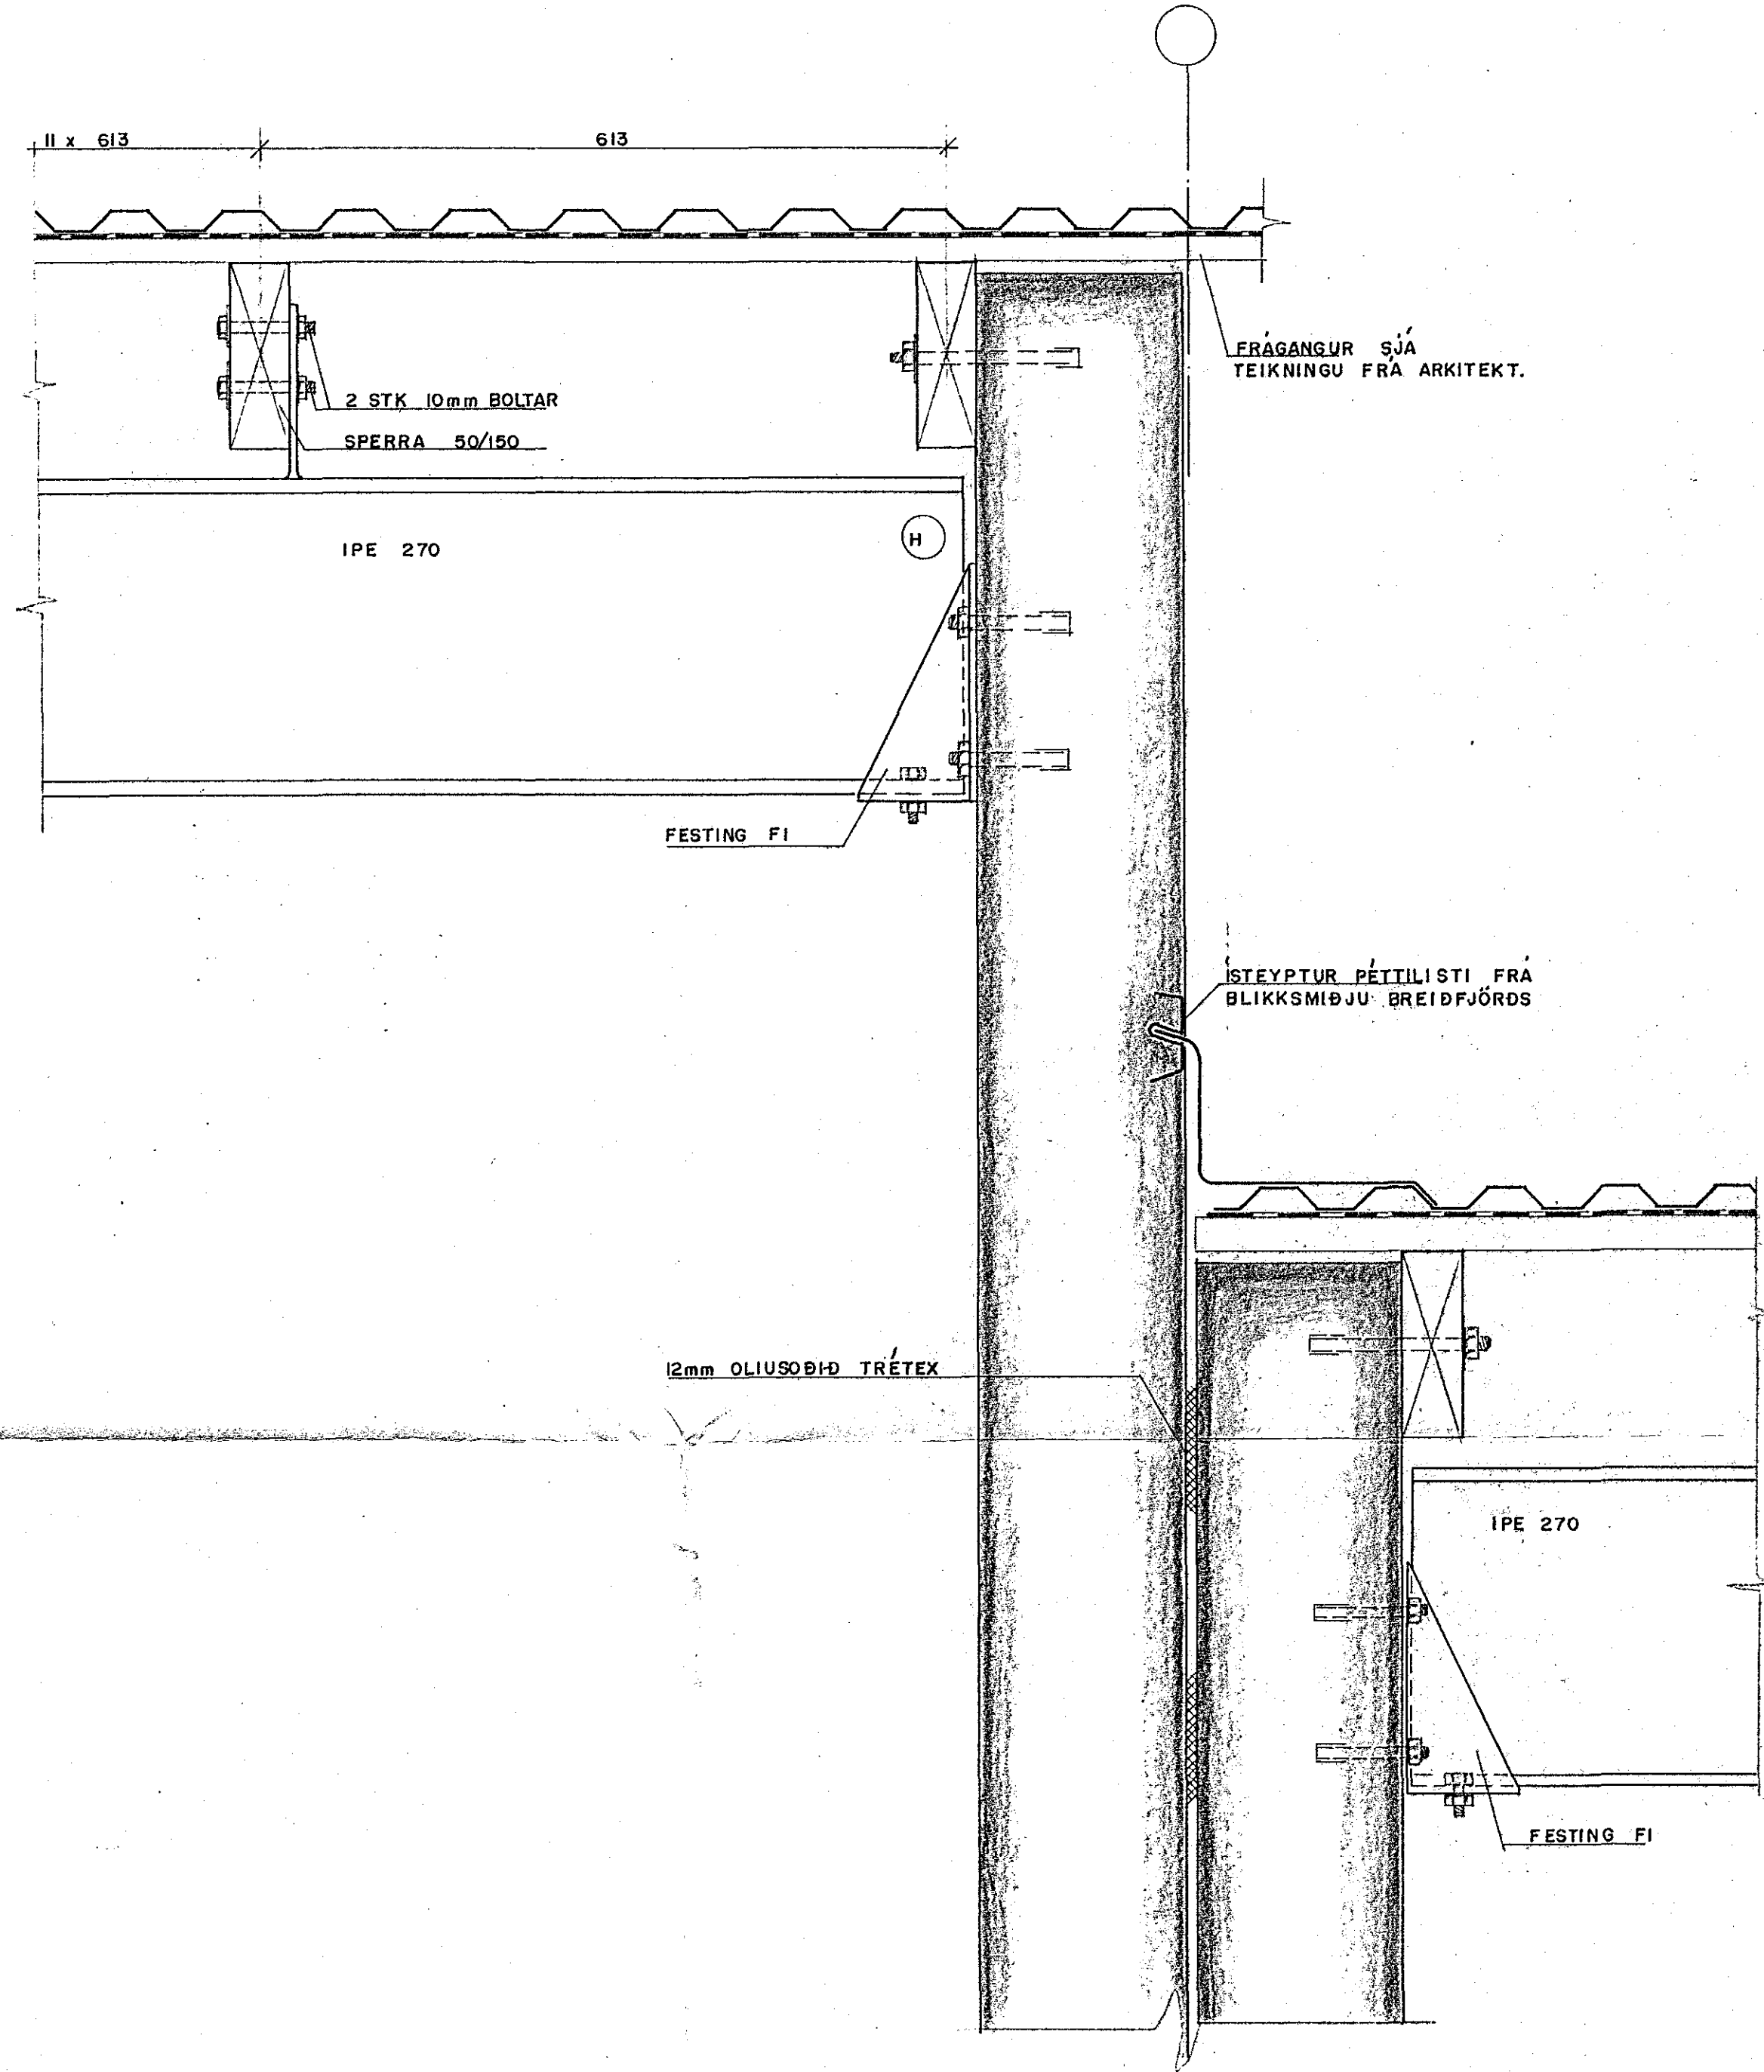
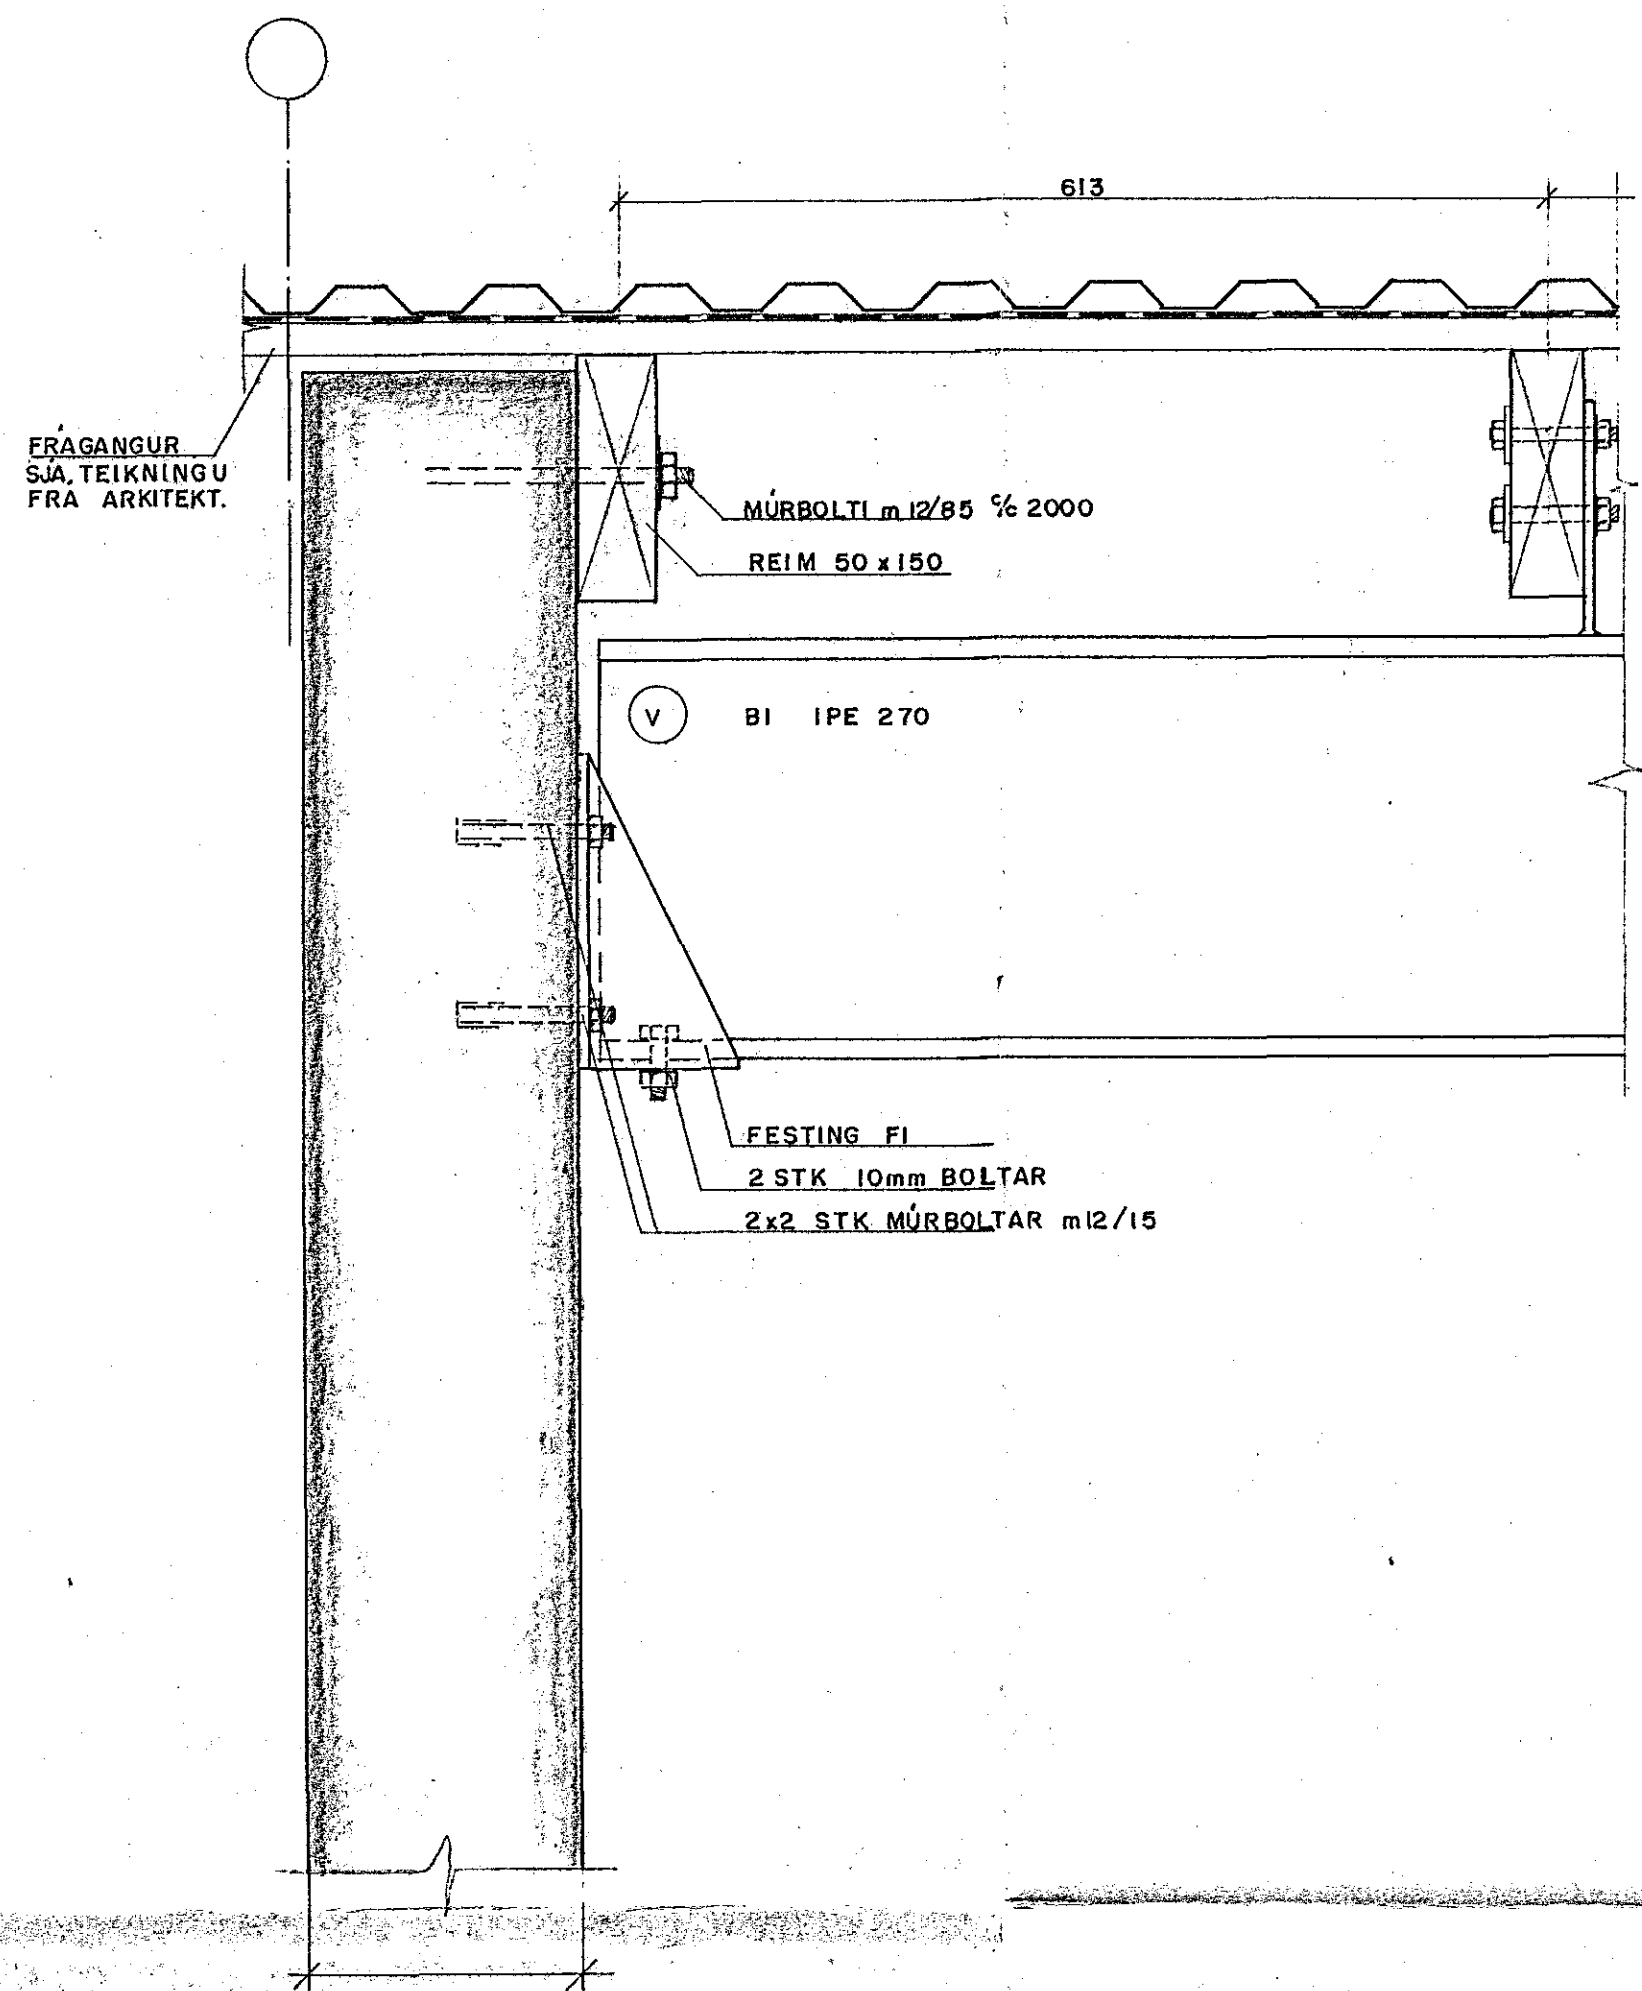



GRUNNMYND 1:50

SNID 24
1:5 3,4 3

SNID 25
1:5 3,4 3

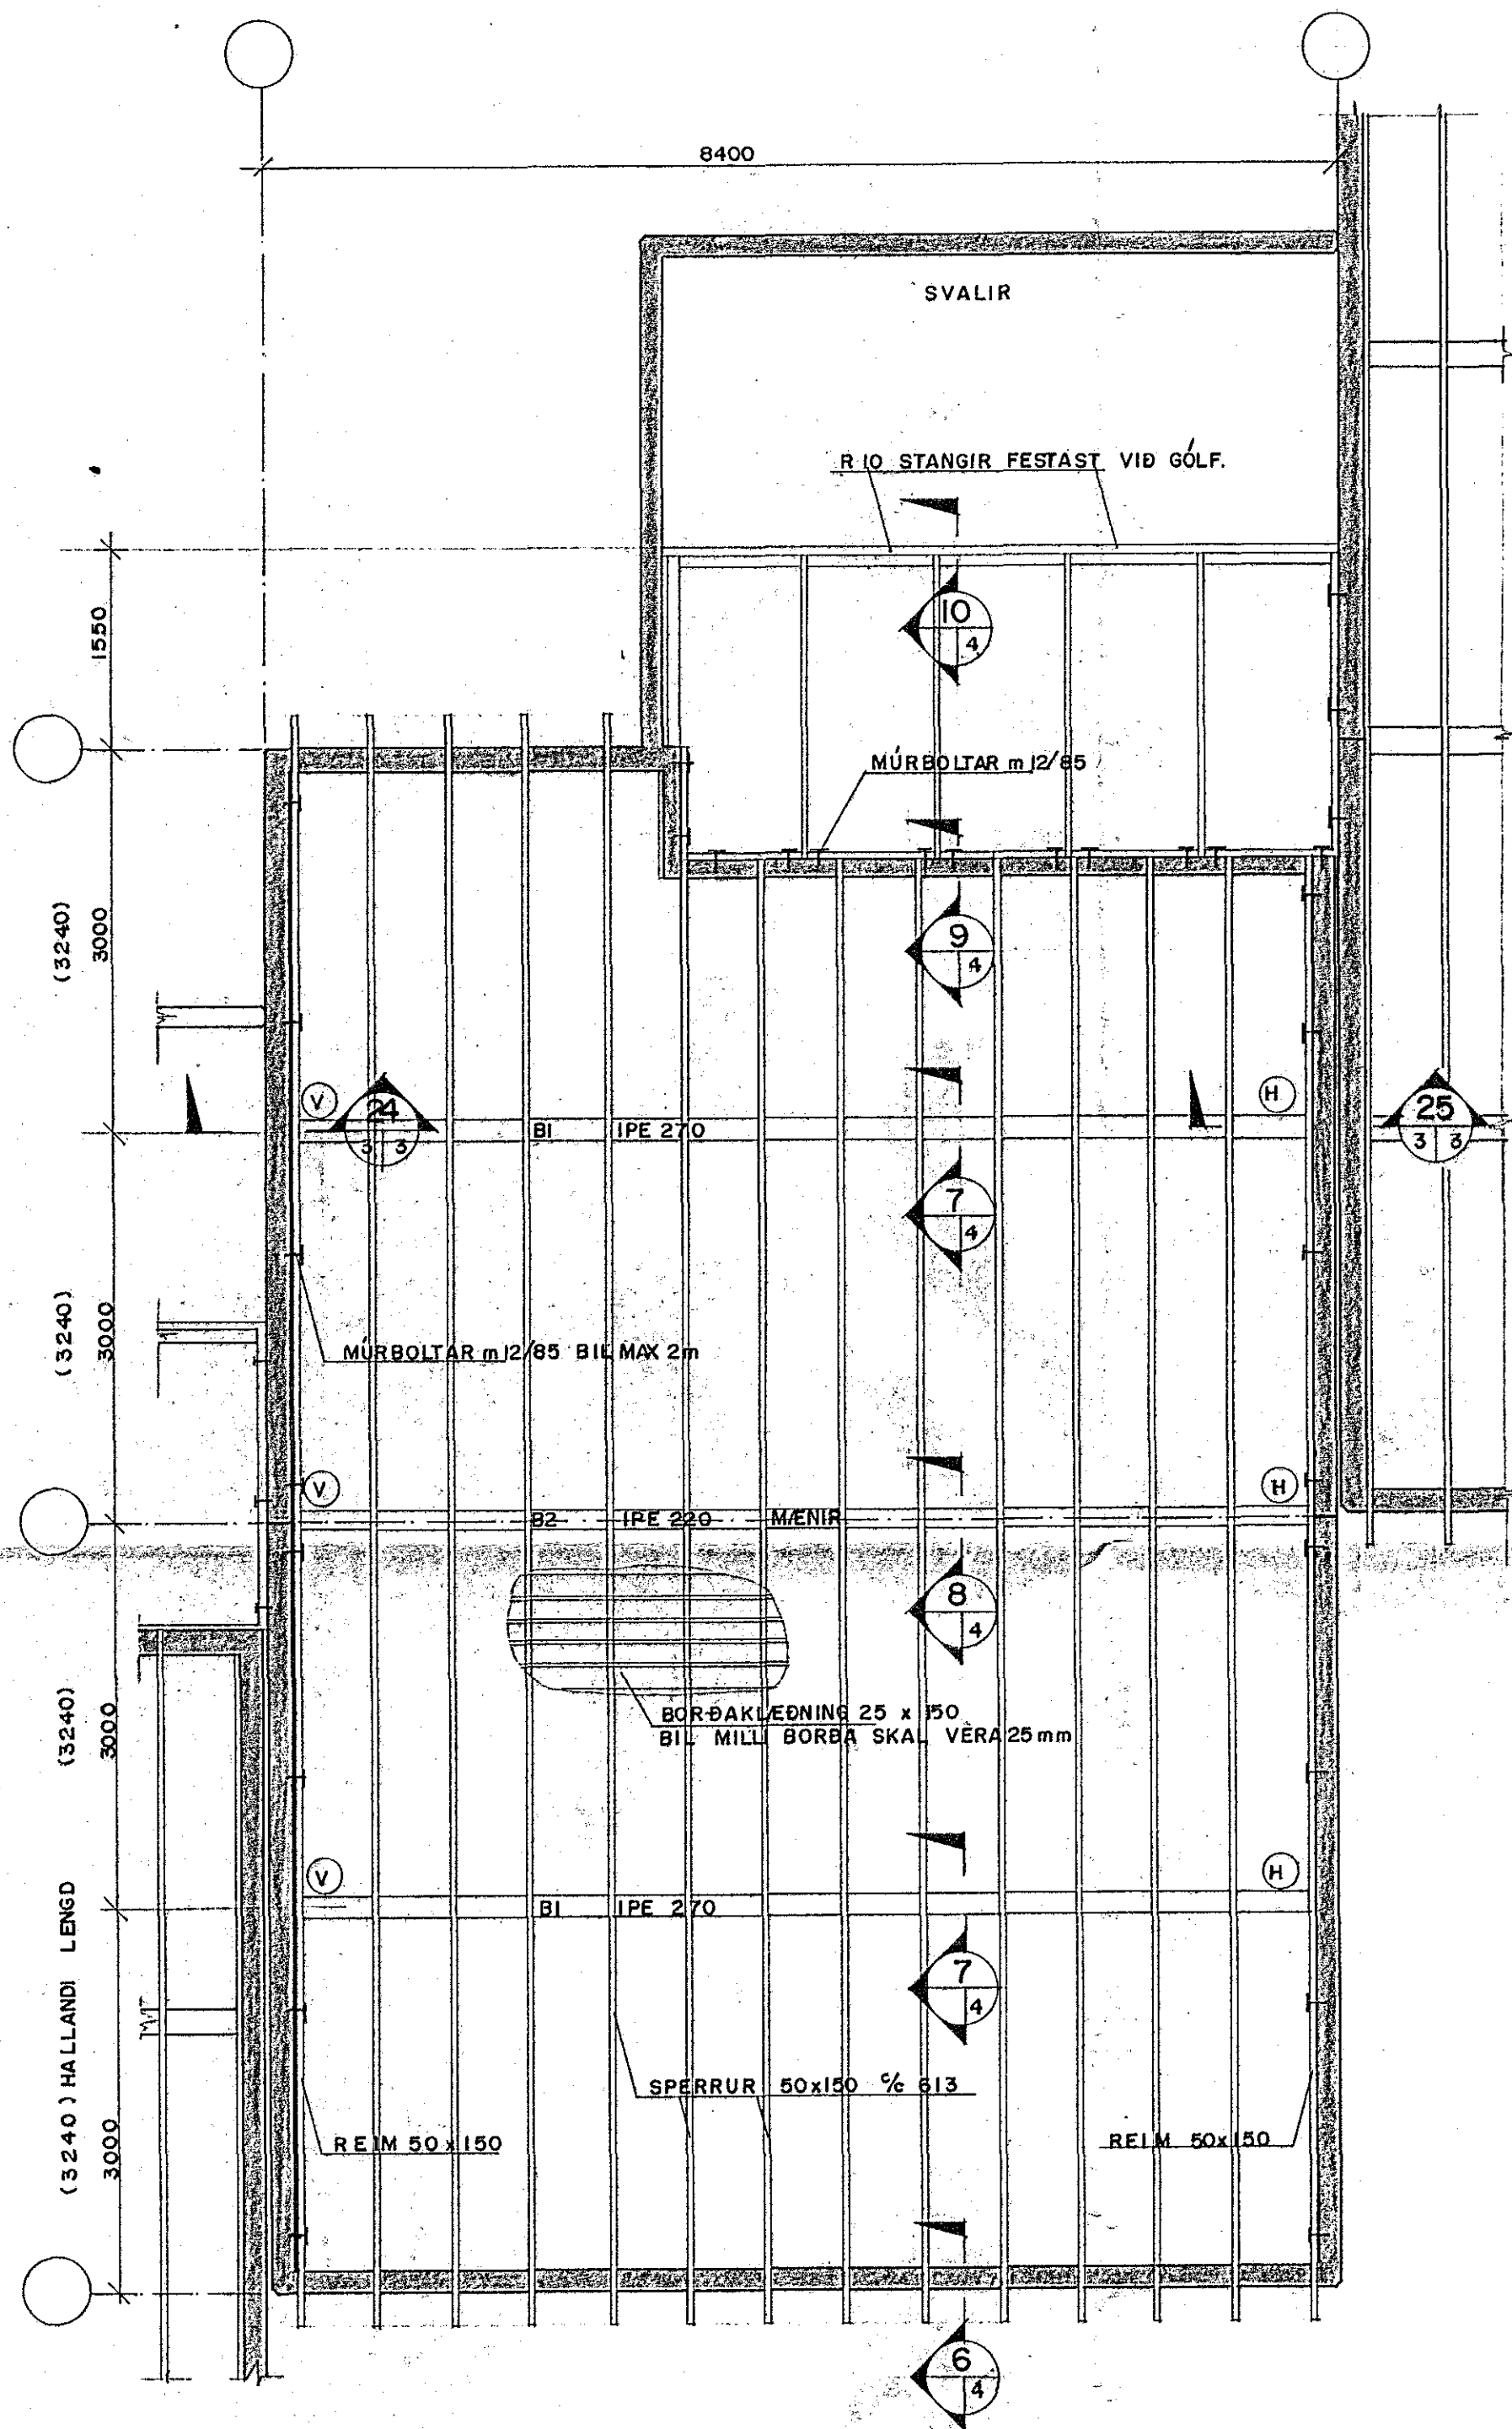

ATH.
SJA SKÝRINGAR Á BLAÐI B4.

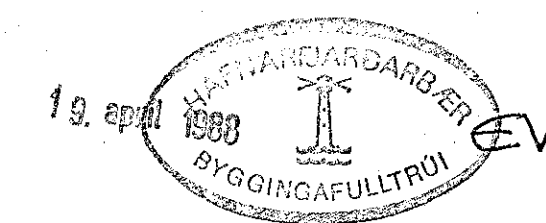

SUBURHVAMMUR 17-19-21-23 OG 25, HAFNARFIRÐI			
DR. NR.	DR. T.	DR. T.	DR. T.
PAKVIRKI, GRUNNMYND, SNID			MKV. 1:50 1:5 VERK. NR. 88.01
VERKFRÉDISTOFA STEFÁNS OG BJÖRNS S.F.		REIKN. A. B.	TEIKN. G. J.
REKJAVÍKURVEIÐI 68 220 HAFNARFIRÐI		DR. NR. 04.02.88	DR. T. 83