



JÄRNBENDING VEGGJAR
SJA SKÝRINGAR A
TEIKN. NR. 10.

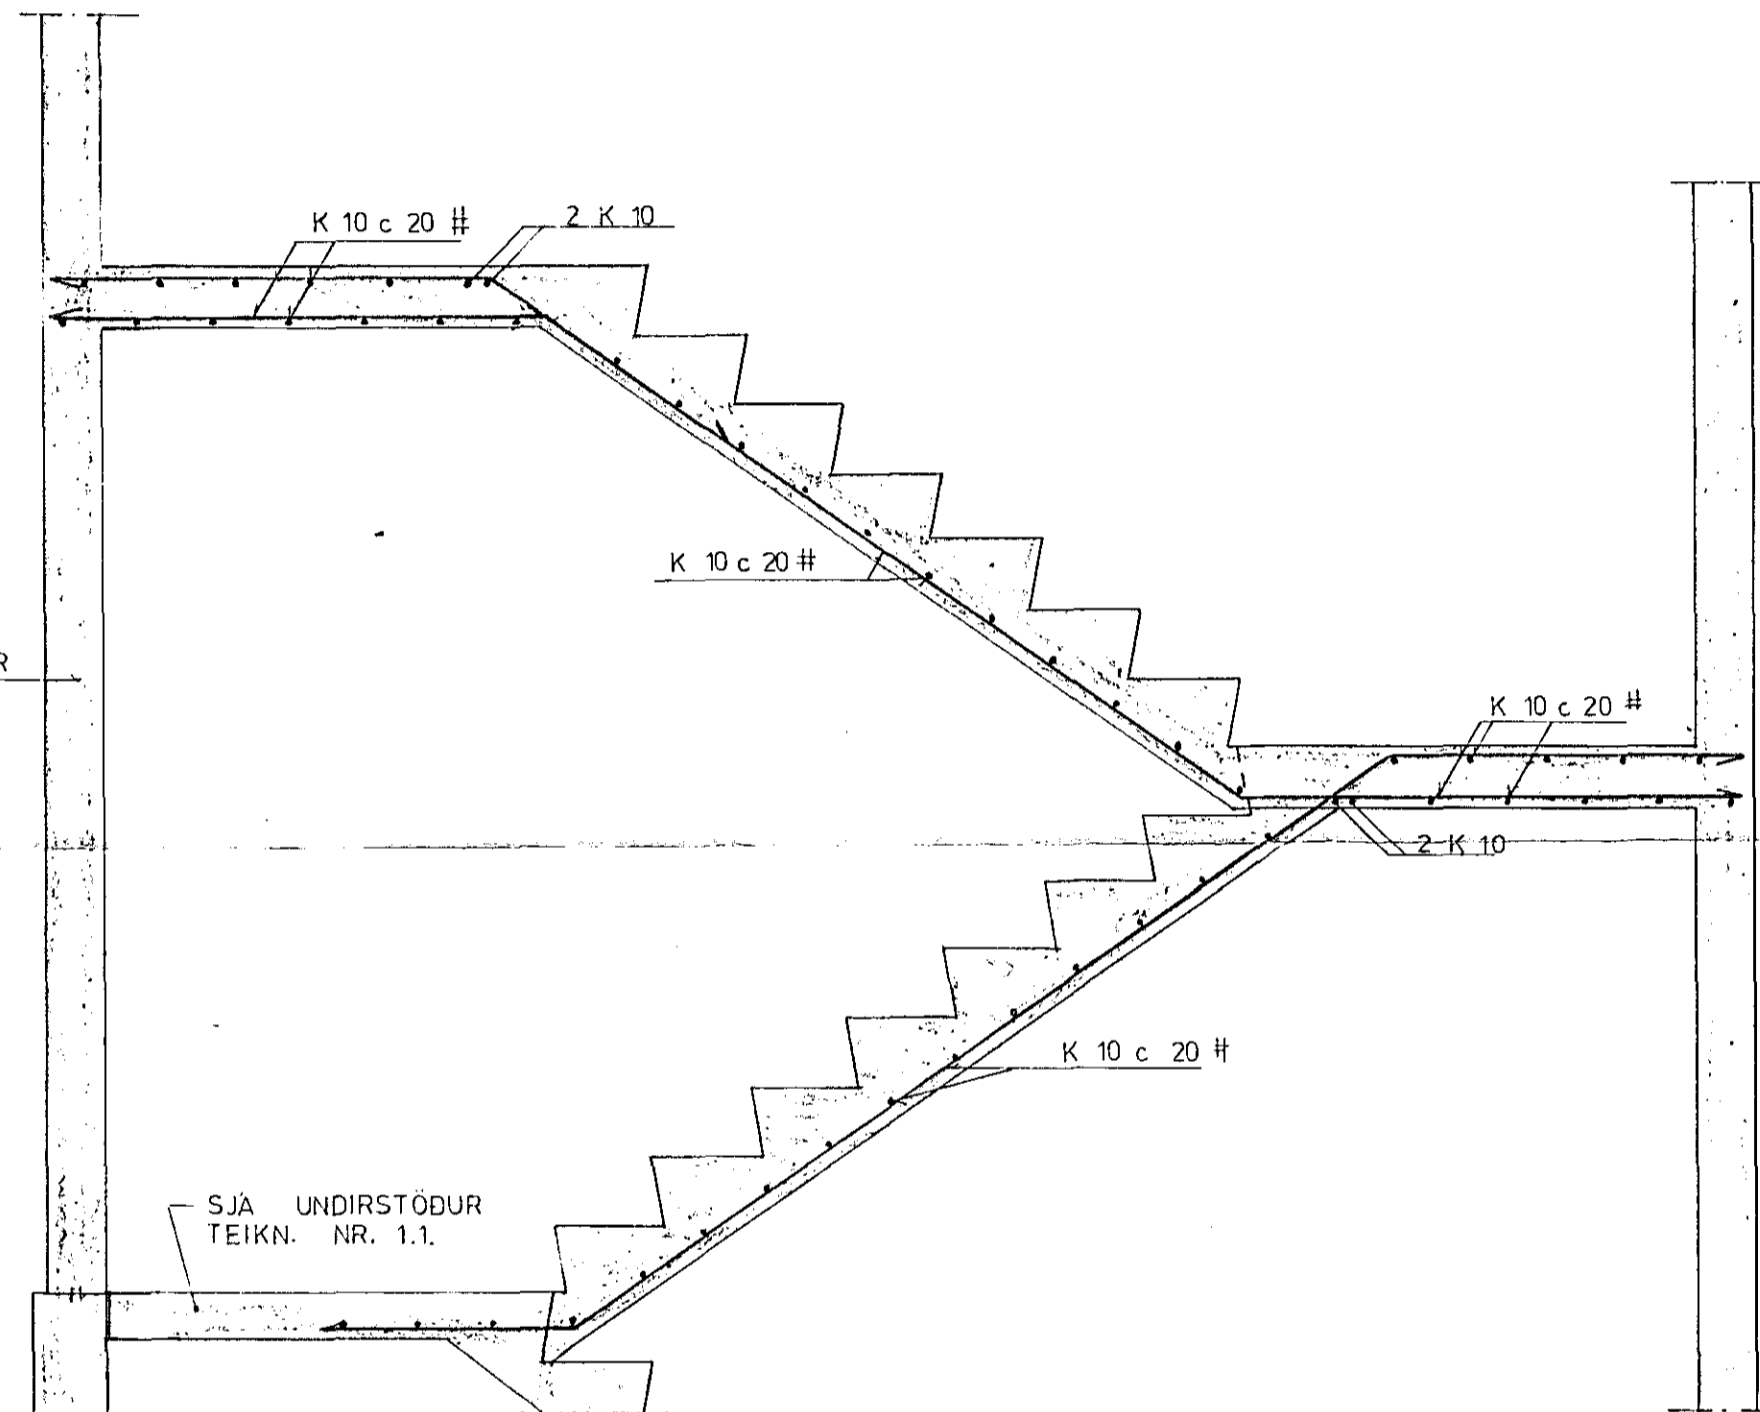

SJA UNDIRSTÖÐUR
TEIKN. NR. 1.1.

SNID G-G 'I STIGA 1:20

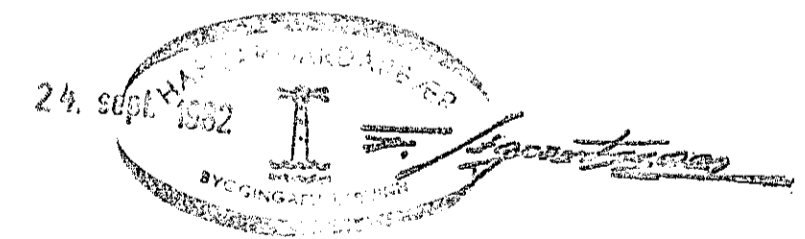

SKÝRINGAR SJA TEIKN. NR. 10.

STEKKJARHVAMMUR 23, HFJ.	Mælikv. 1: 20	Verk 8105	Teikn. nr. 1.3.
STIGI – SÉRMYND	Hannað: Teiknað: 0. V. B. J.	Yfirfarið: Samp: 0. V.	Dags. MARS '82
VERKFRÆÐIÞJÓNUSTA JÓHANNIS G. BERGPÓRSSONAR h/f. VERKFR. MVFI			
HAFNARFIRÐI - SIMAR 53315 ÖG 50241			