



SÉRMYND 6

1:20

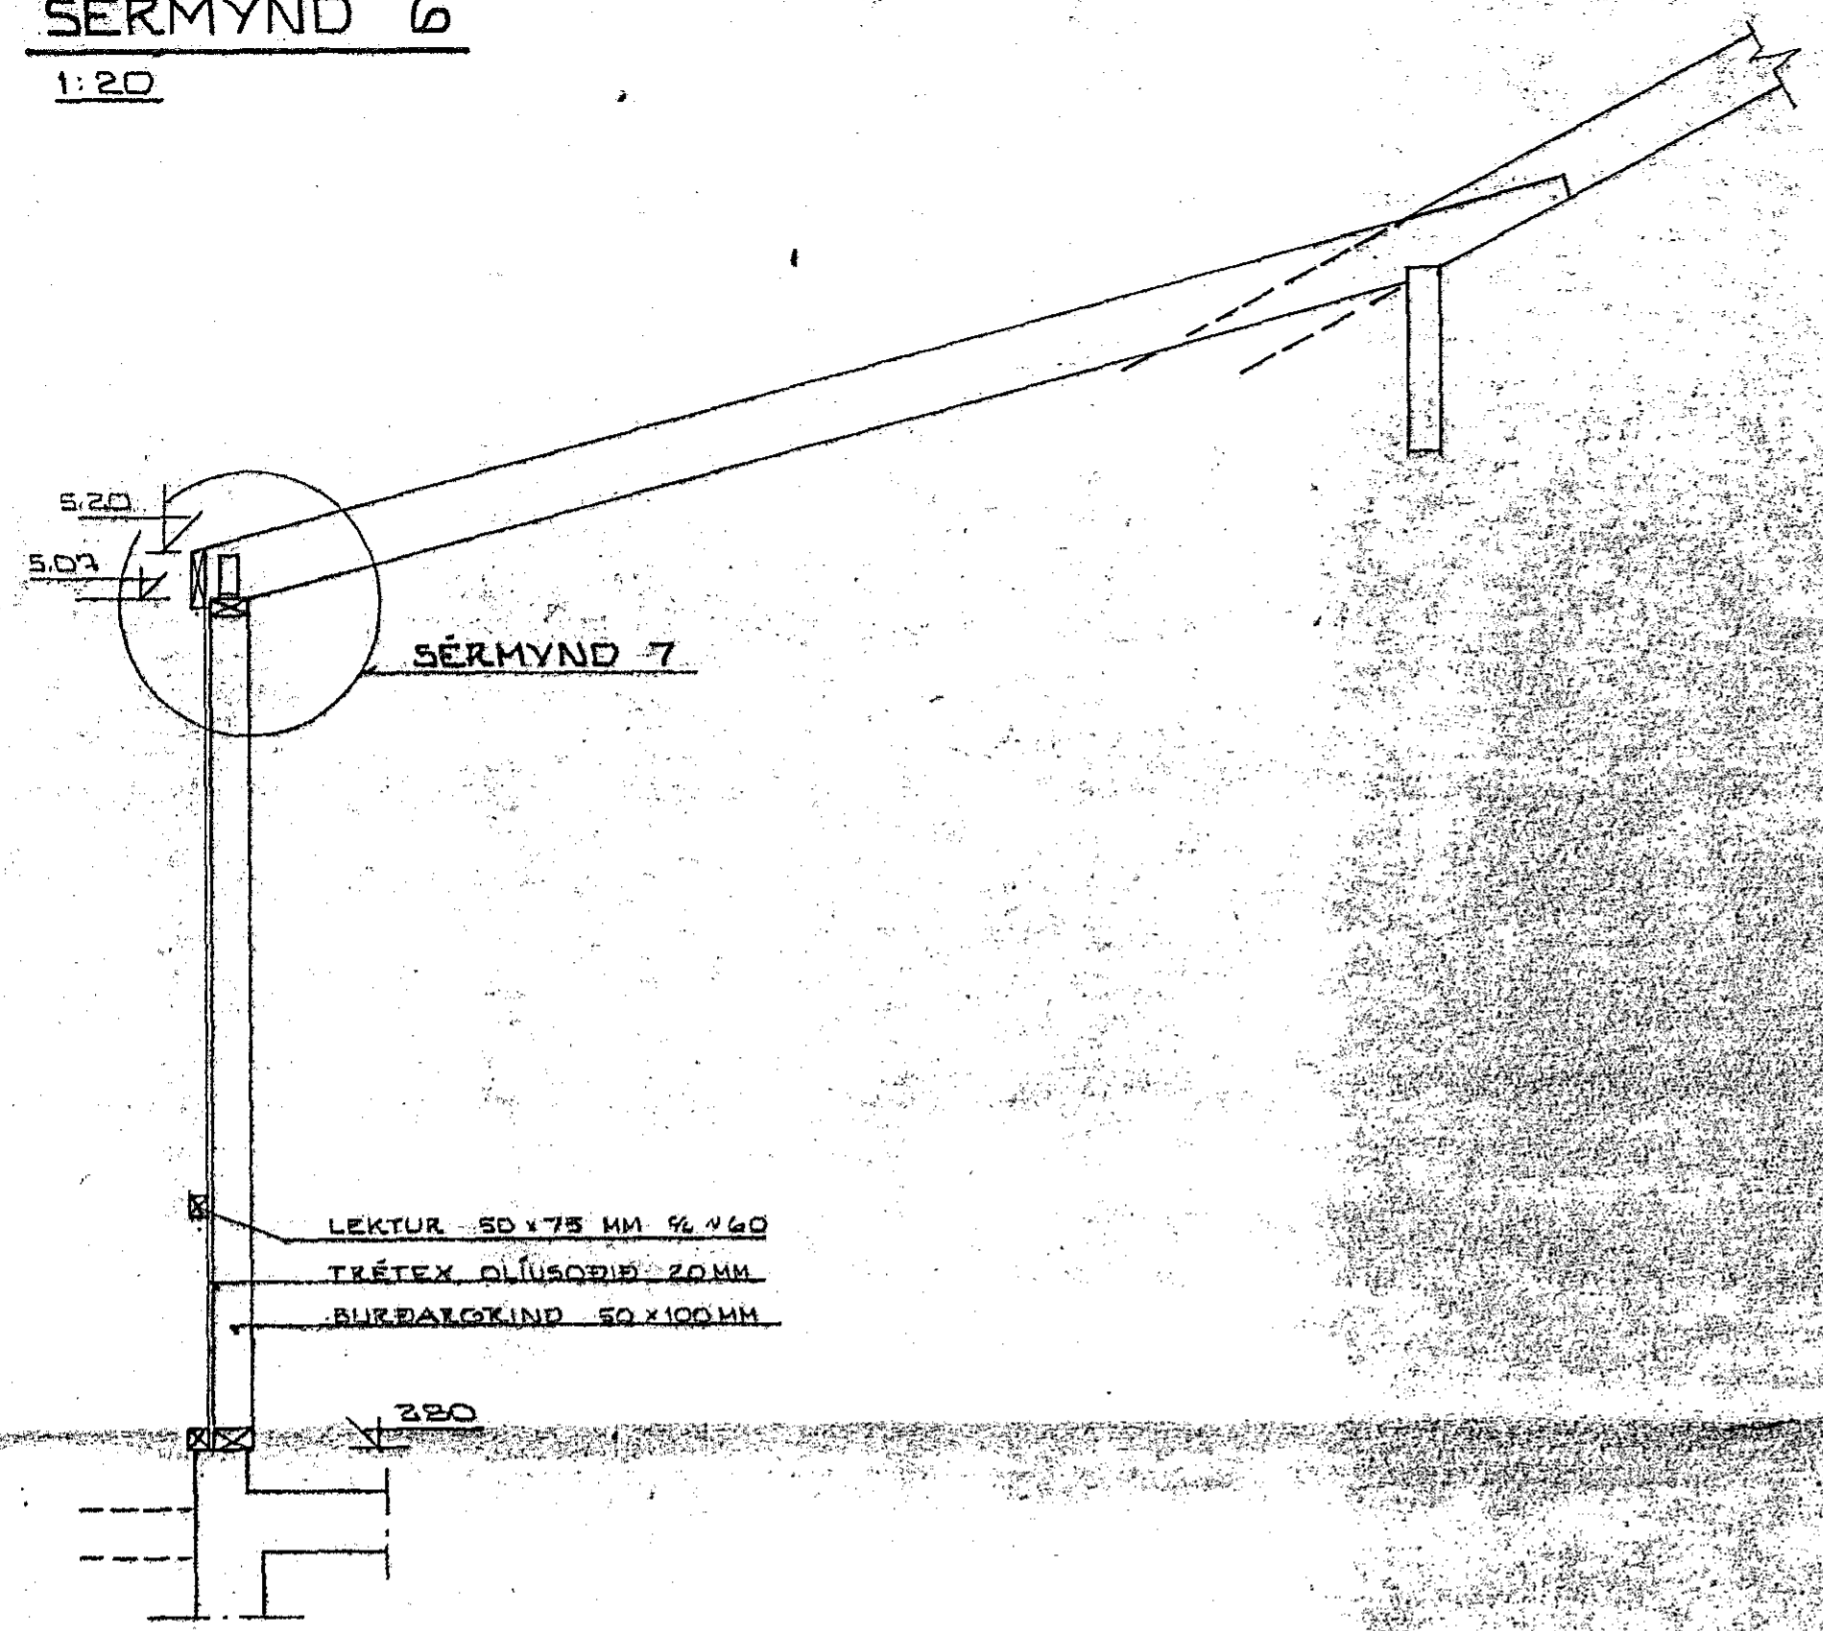


SÉRMYND 8

1:10

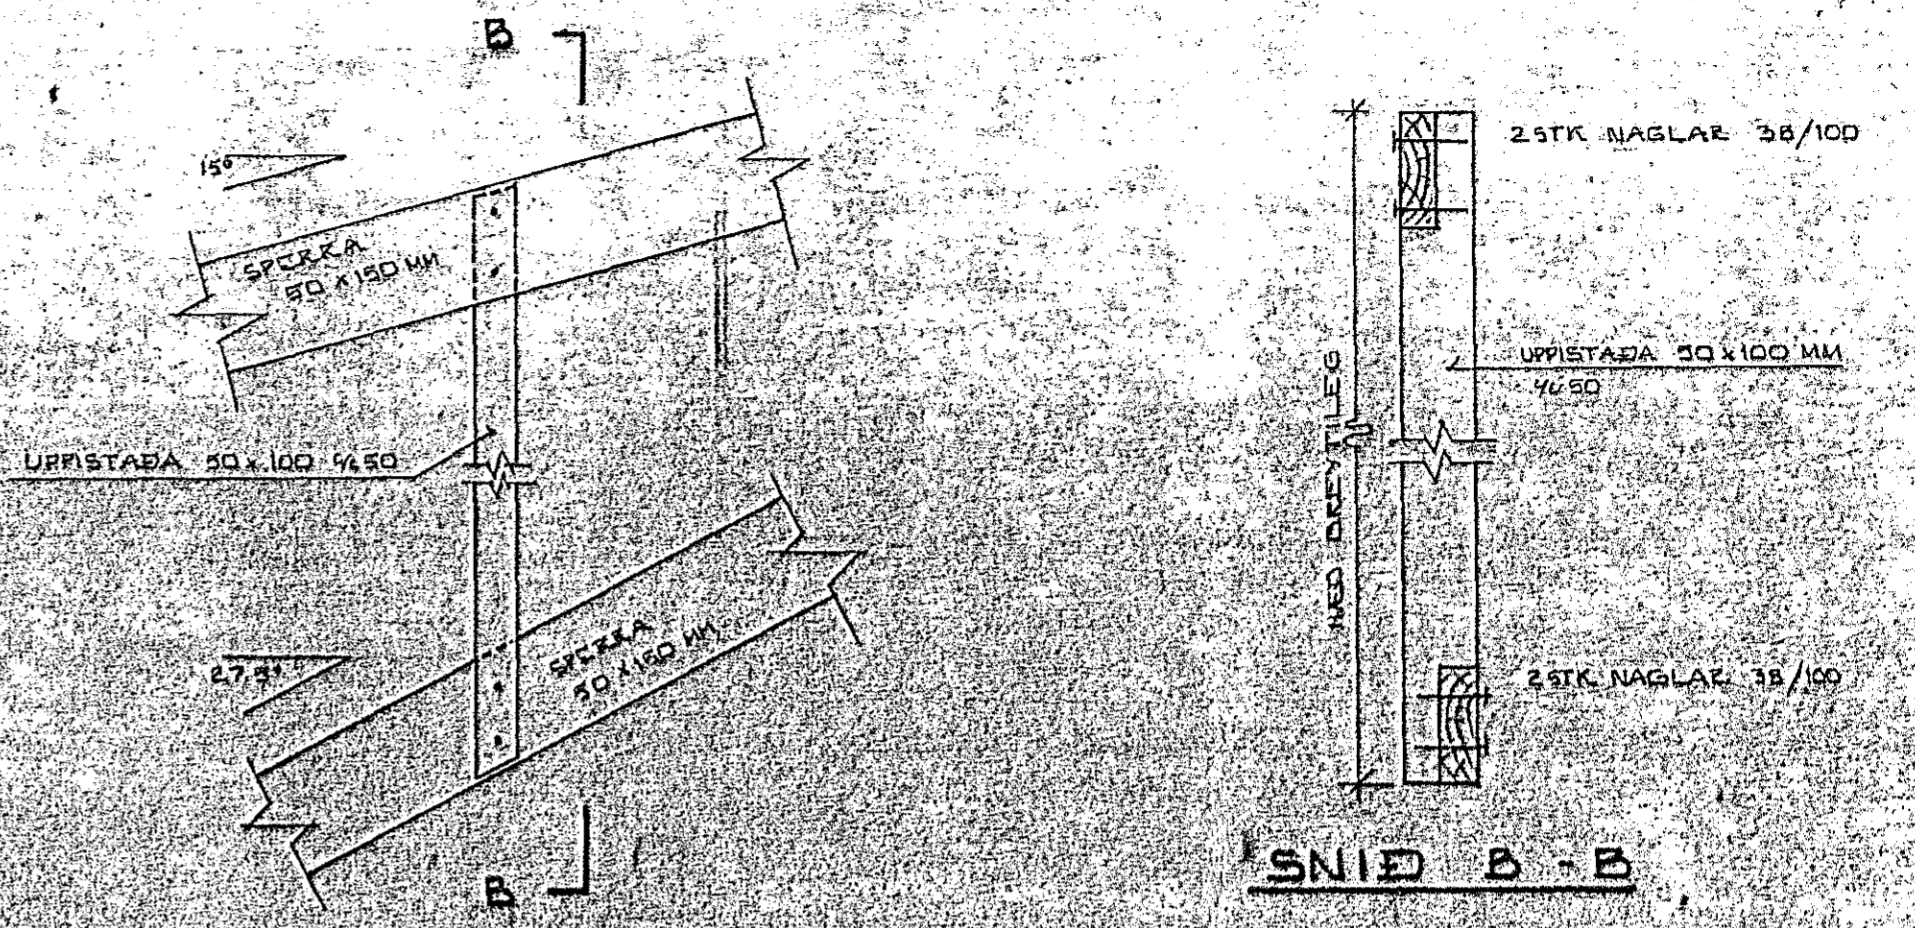


SÉRMYND 9

1:10

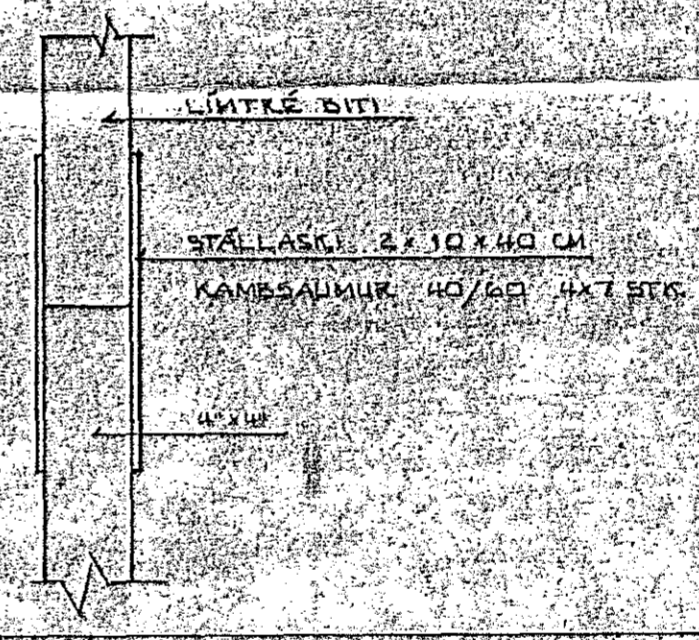

SÉRMYND 7

1:10

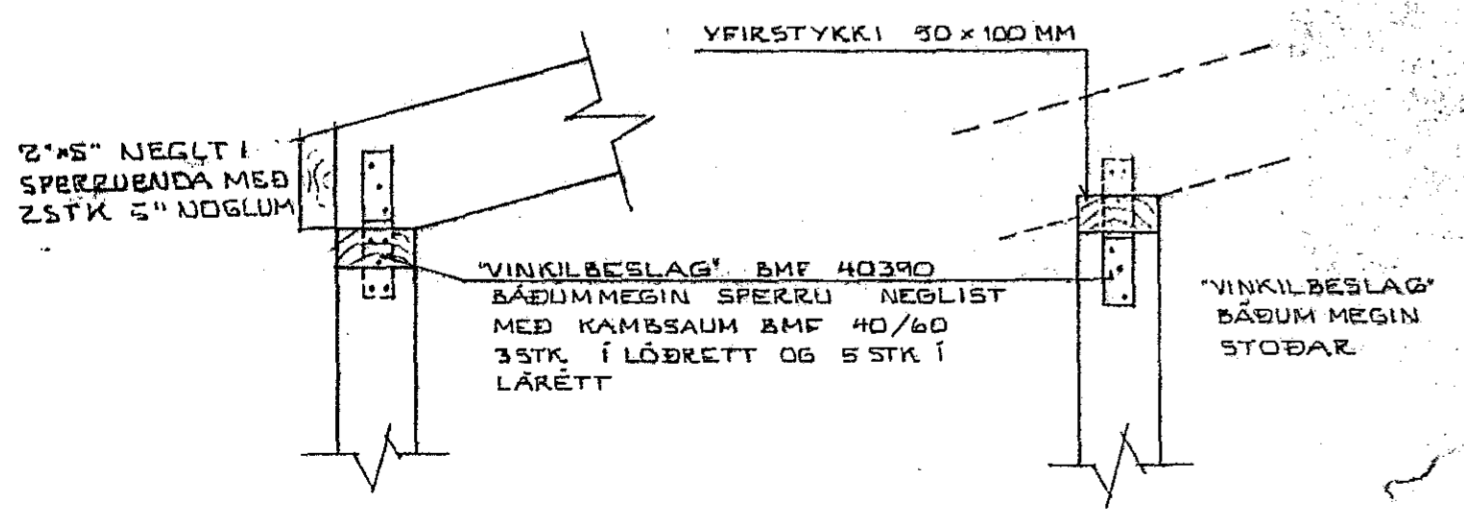

HAFNARJARDAR
BYGGINGAR
01. SEPTEMBER 1982
*Ph. K. Skulld
P. P. P.*

STEKKJARHVAMMUR 17 HAFNARF.		DAÐS MARS '82
SNID OG SÉRMYNDIR		REIKN. SP.
		TEIKN. B.A.
		VERK NR: 8206
SIGURÐUR ÞORLEIFSSONTÆKNIFR. F.T.F.I.		TEIKN. NR: 06
STRANDGÖTU 11, HAFNARFIEDI. Sími: 547 51		