



Mkv. 1:100

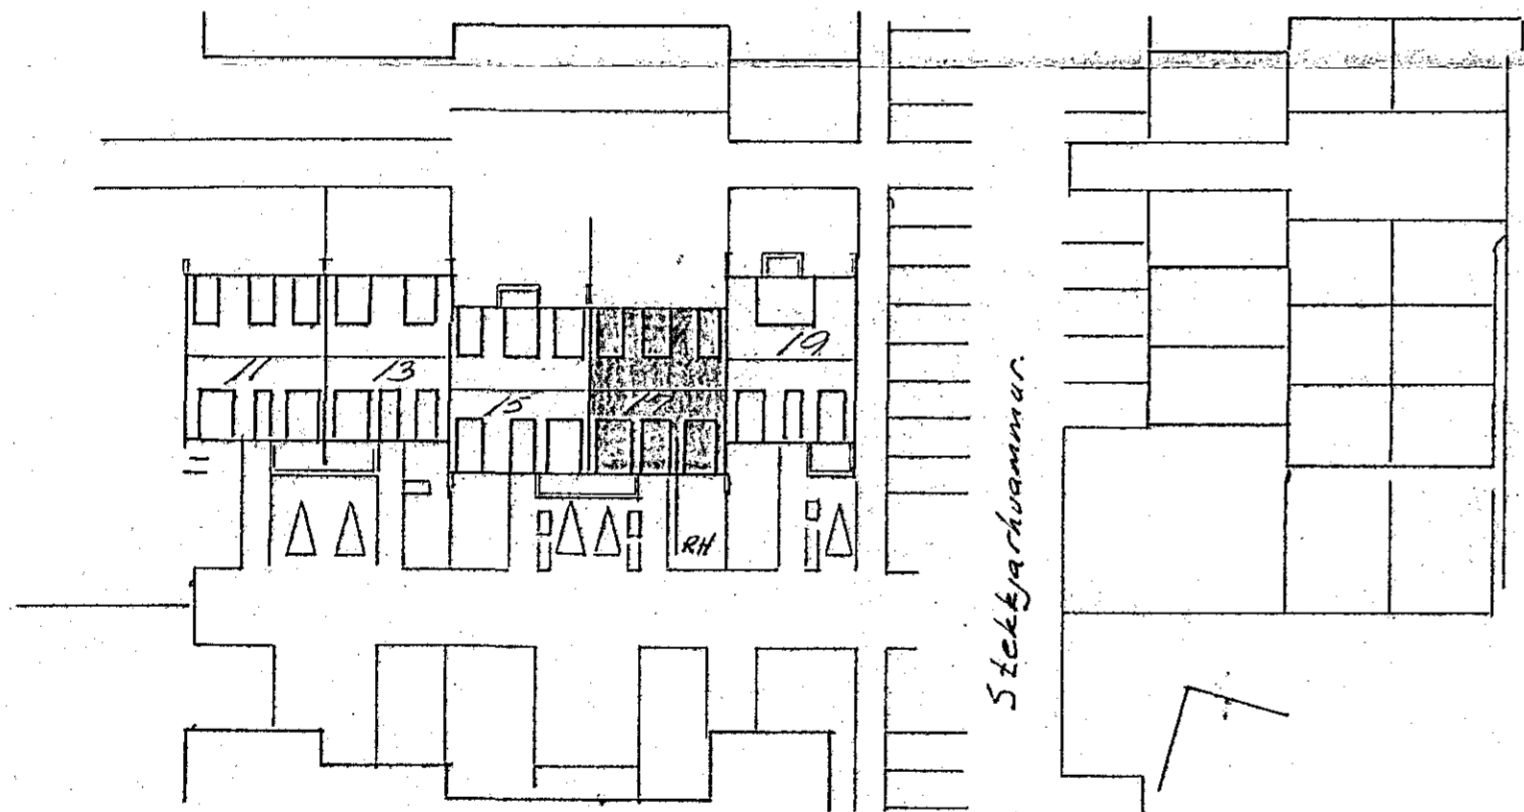

Mkv. 1:500

Skýringar:

- Málstraumur rofa og tengla sé 10A
 - Pípur 5/8", vir 1,5²
 - Hæð rofa sé 110 cm frá fullfrágengnu gólfi
 - Hæð tengla sé 20 cm — " —
 - Aðaltafla sé nr. 114 J.B.P eða samsvarandi
 - Grænitafla sé nr. 112 — " — " —
- } nema annars sé getið

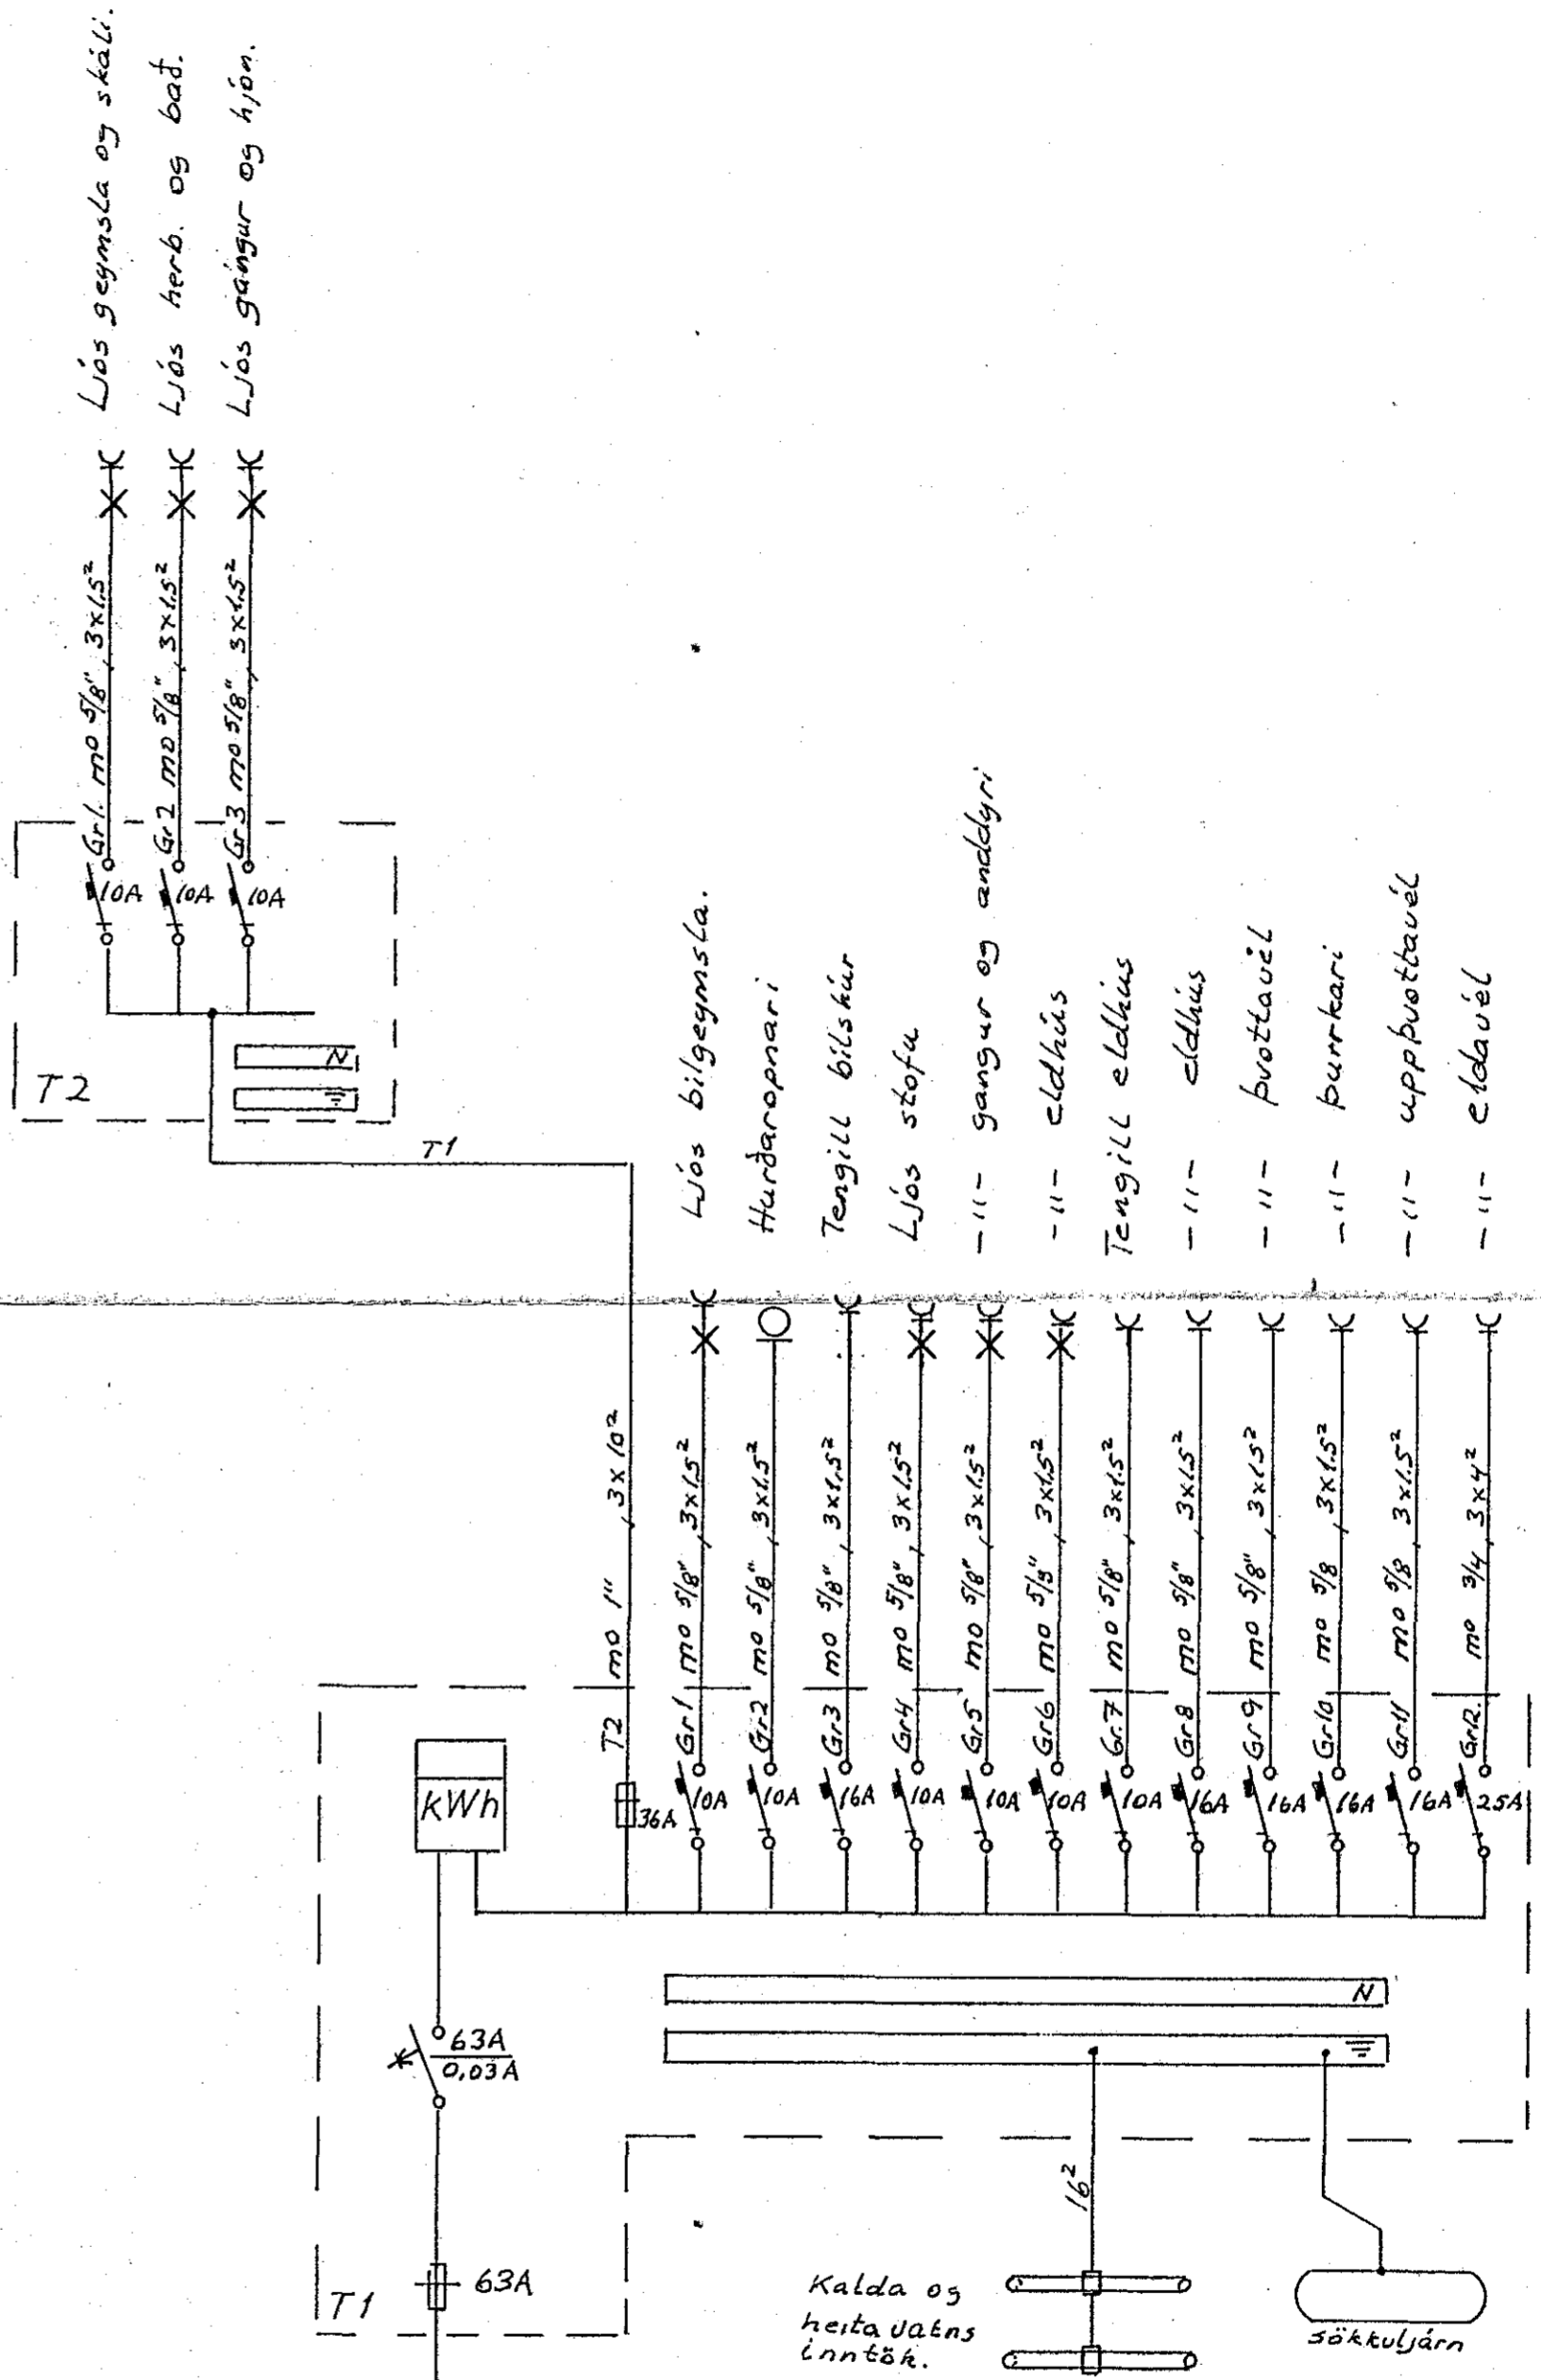

Breytingar			Fou G. Hermannsson	
No	Dags	Nafn	S. 54160.	
			Stekkjárhvammur 17.	HJGH. 57E
				M1:500 1:100
			Einlínur, afstöðu og	Blad 29f2
			Þverskurðar myndir.	Mai 1982
				F.G.H.