


F  
E  
D  
C  
B  
A

8 7 6 5 4 3 2 1

Úttak í gróðurhúsi  
70cm undir  
endanlegum  
jardvegi

Tengidós  
10x10x7cm

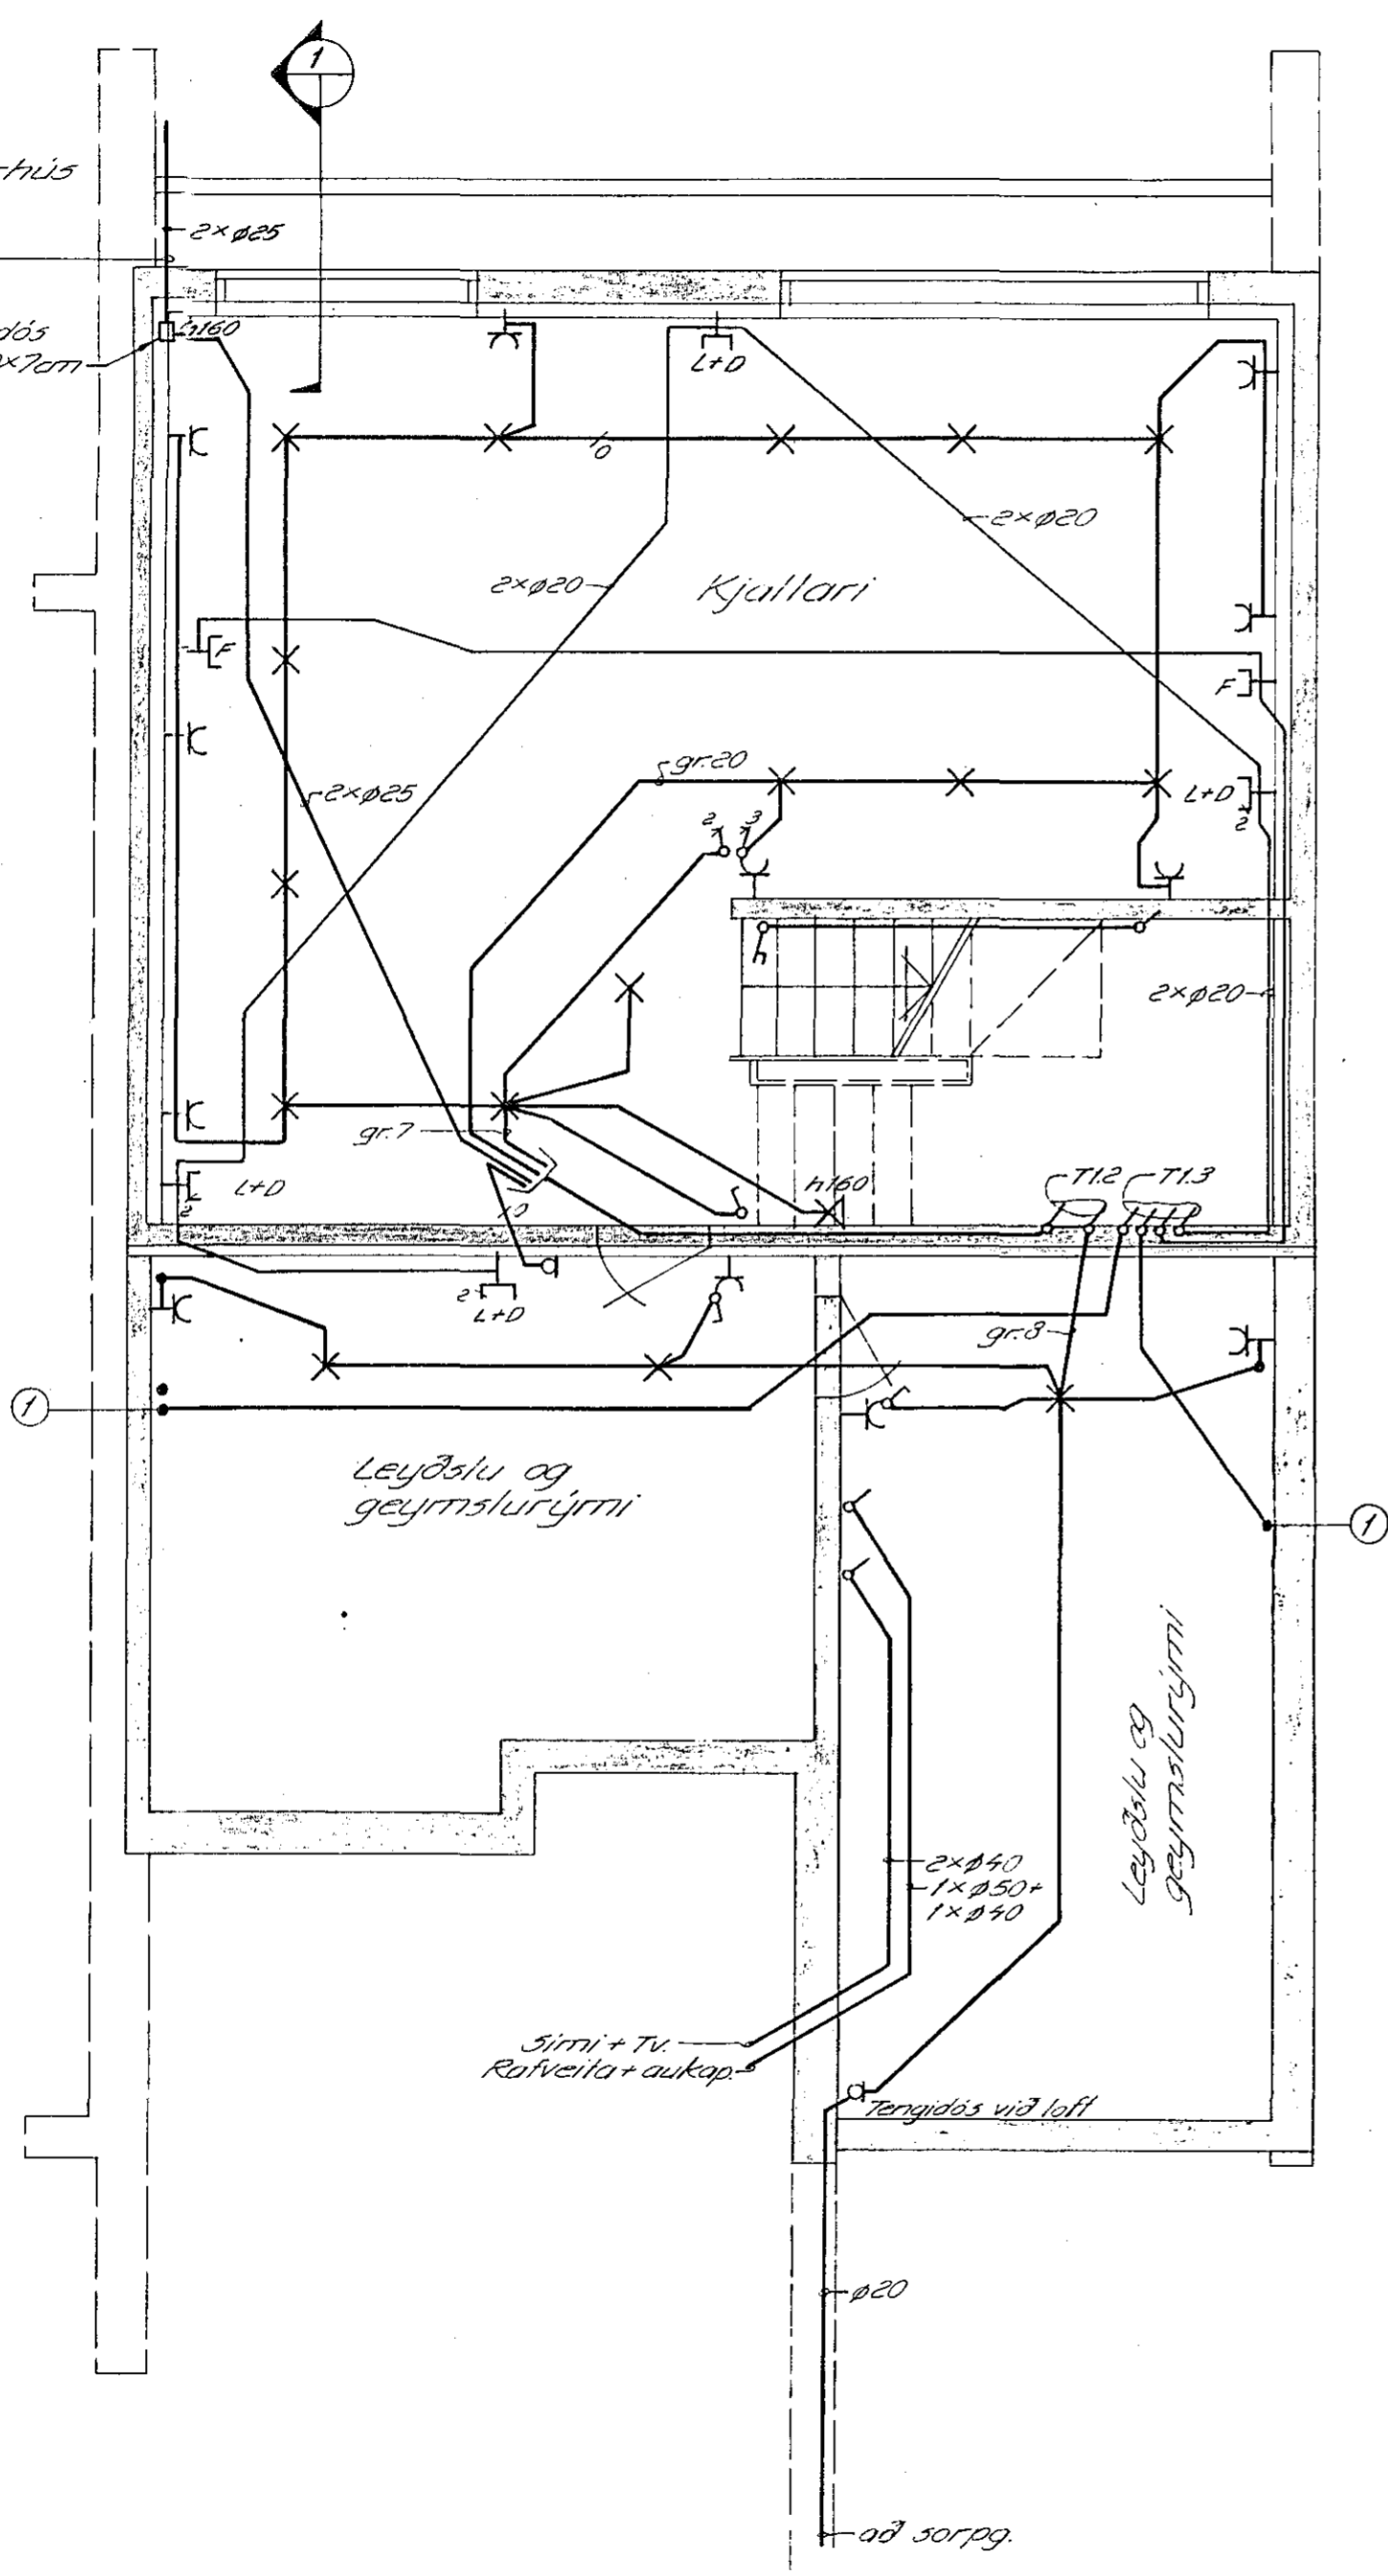


Leyðslu og  
geymslurými

Leyðslu og  
geymslurými

Sími + Tv.  
Rafveita + aukap.

Tengidós við loft

ad sorppg.

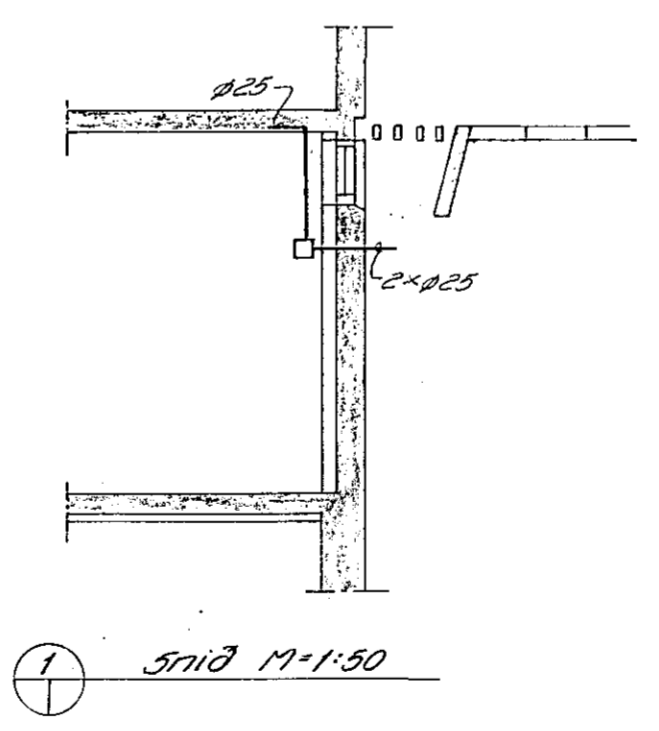

1 Smíð M-1:50

1 Pípa er 1/2"

FLOKKUN	TEIKN. NR.
83	2 3795
VERK	BLAD FRH BL
18396	2
KVARDI	
1:50	
HANNAD	TEIKNAD YFIRF.
105	67
REYKJAVIK	09 82

STEKKJARHVAMMUR 19, HAFNARFIRDI

Rafloagn, Kjallara

**Rafhönnun** ÁRMÚLI 42 SÍMI 84833

8 7 6 5 4 3 2 1