


SÉRMYND 6



1:20

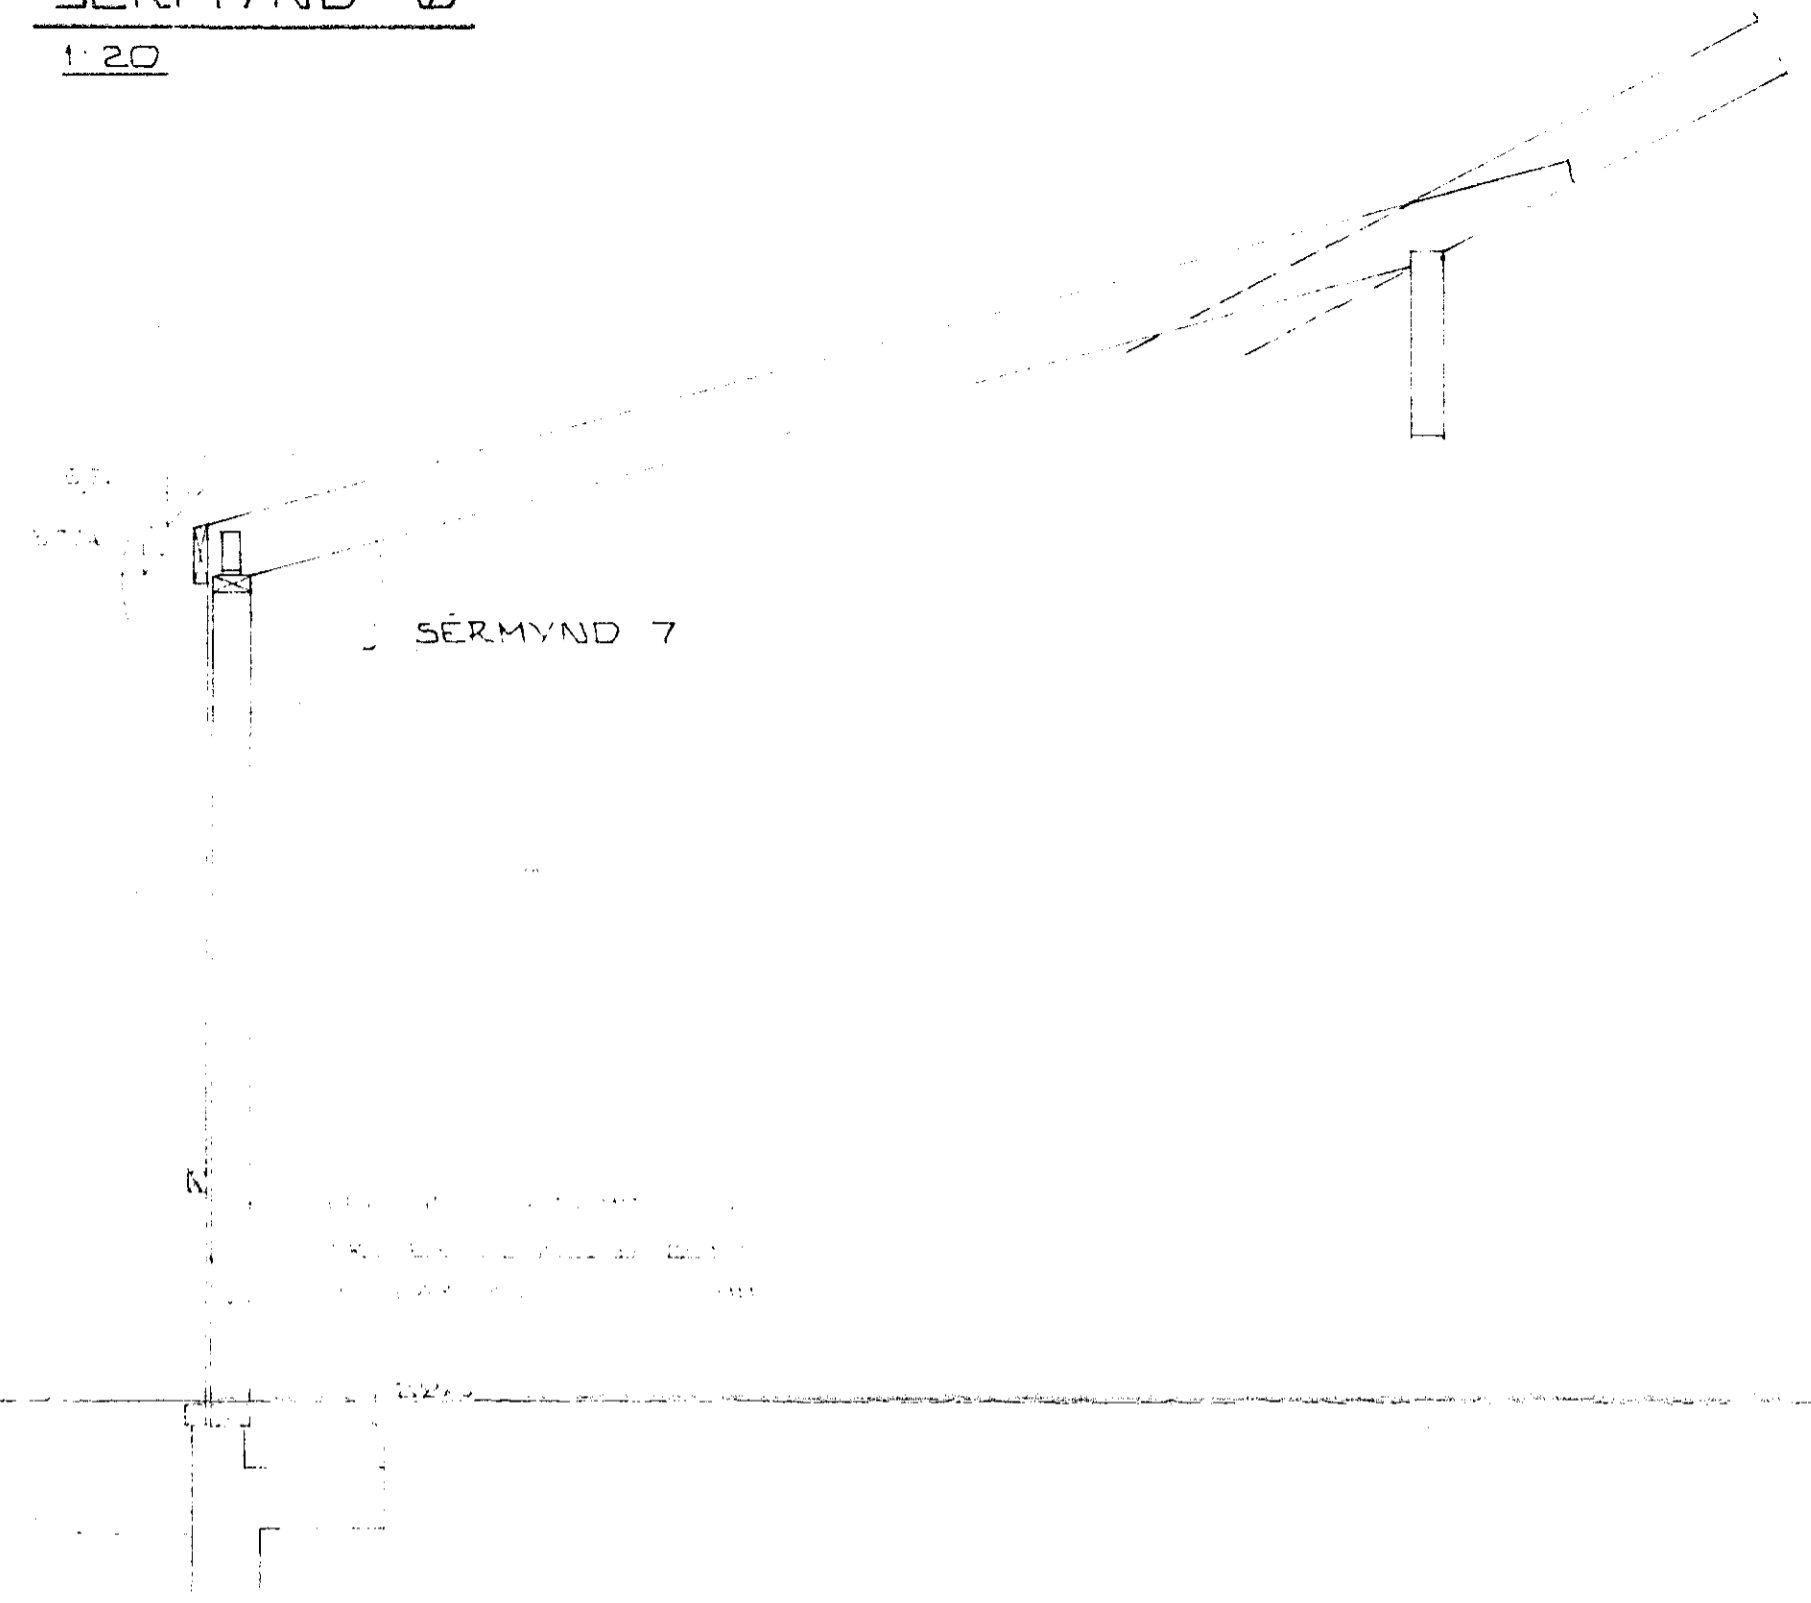

SÉRMYND 7

SÉRMYND 8


1:10

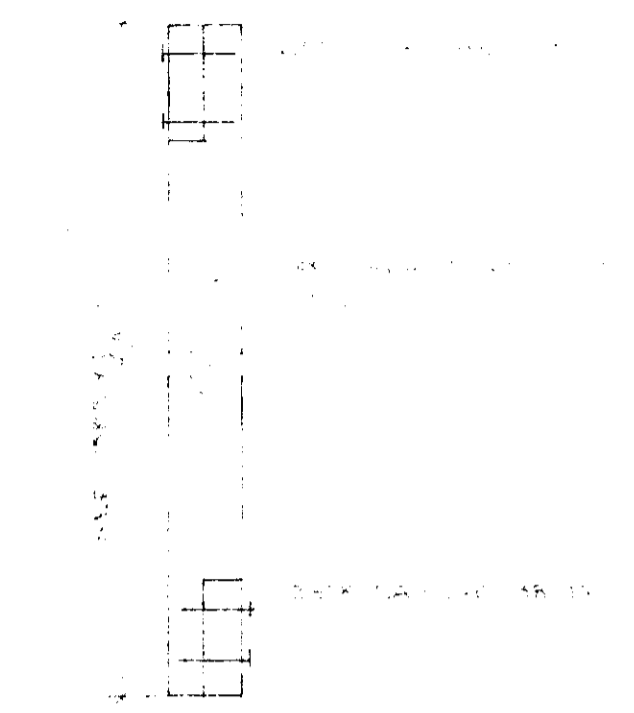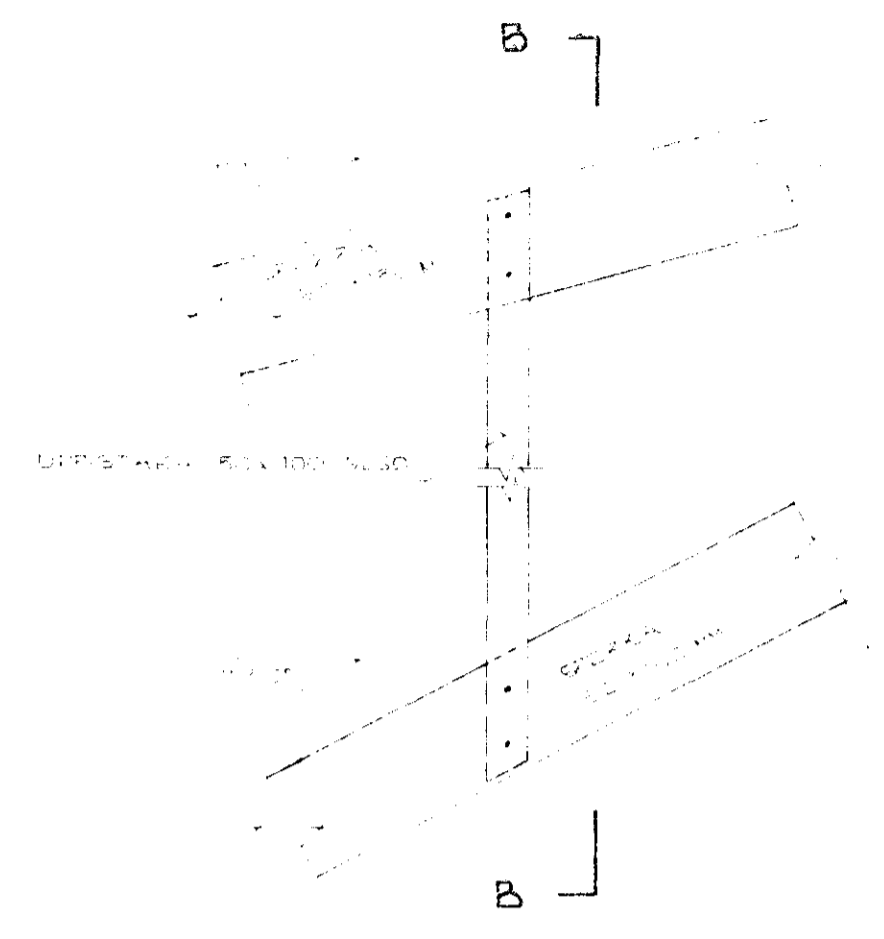

SNID B - B



SÉRMYND 9

1:10

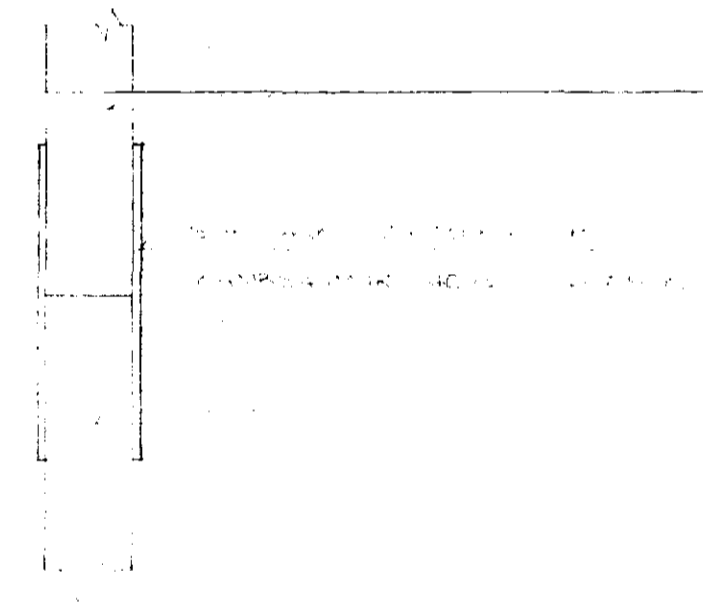

SÉRMYND 7

1:10

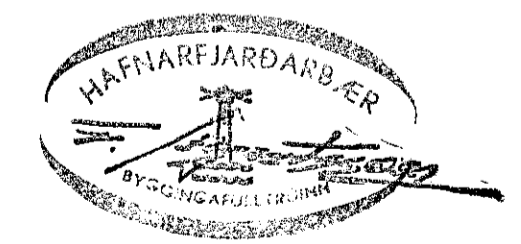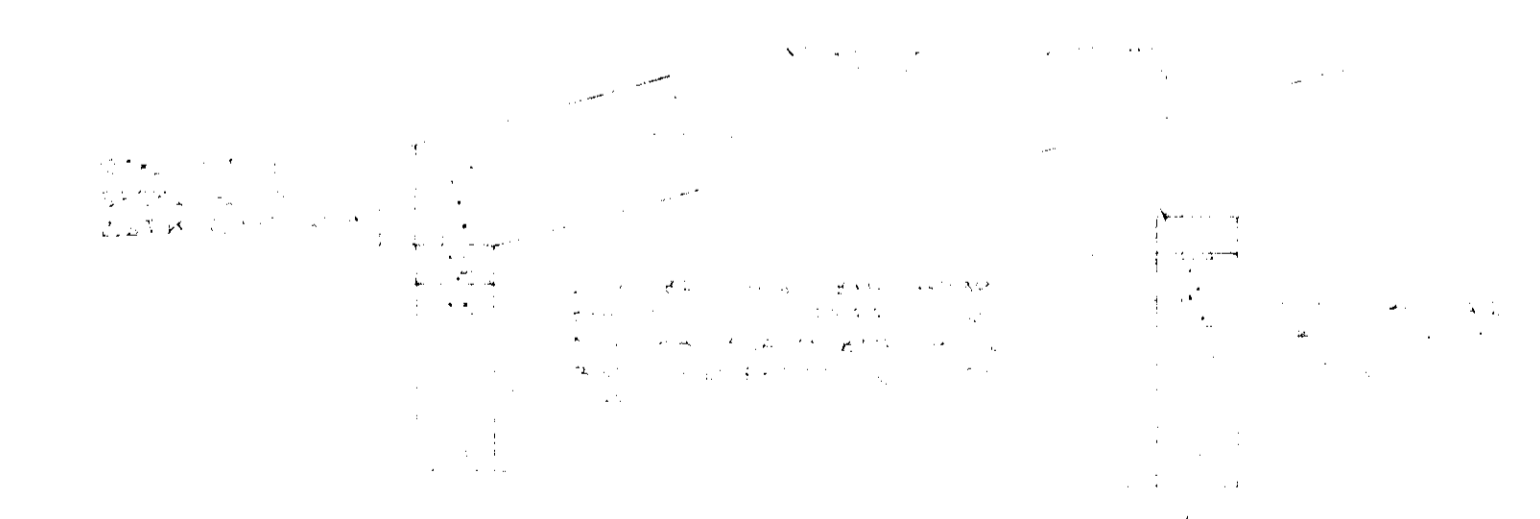

STEKKJARHVAMMUR 19 HAFNARF. ÞAKVIRKI - SNID OG SERMYNDIR.		DAGS MÆLS BR REIKN SP <i>Sigfus</i> TEKNI. B.A. VERR. N.E.
SIGURÐUR ÞORLEIFSSON TEI N. 51 STEINDSÖTTU, HAFNARFJ. 101	F. T. E. I SM. 547 51	8230 06