




SNÍÐ C-C.
M 1:50 SJÁ TEIKN nr. 4.

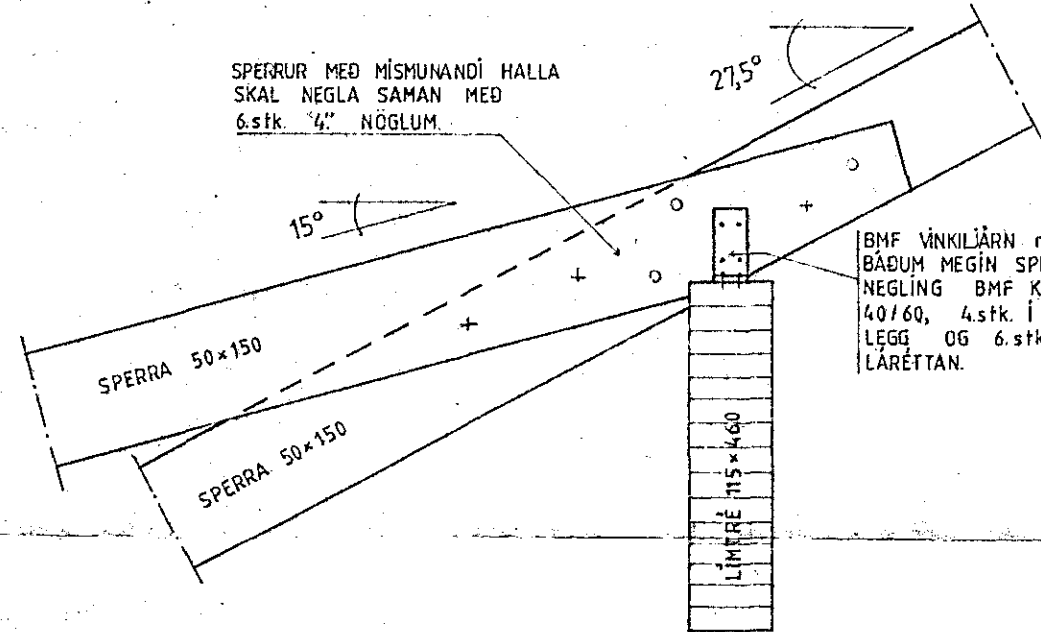


2 FESTINGAR SPERRA VÍÐ LÍMTRÉ OG SAMTENING TVIHALLA SPERRA. M 1:10

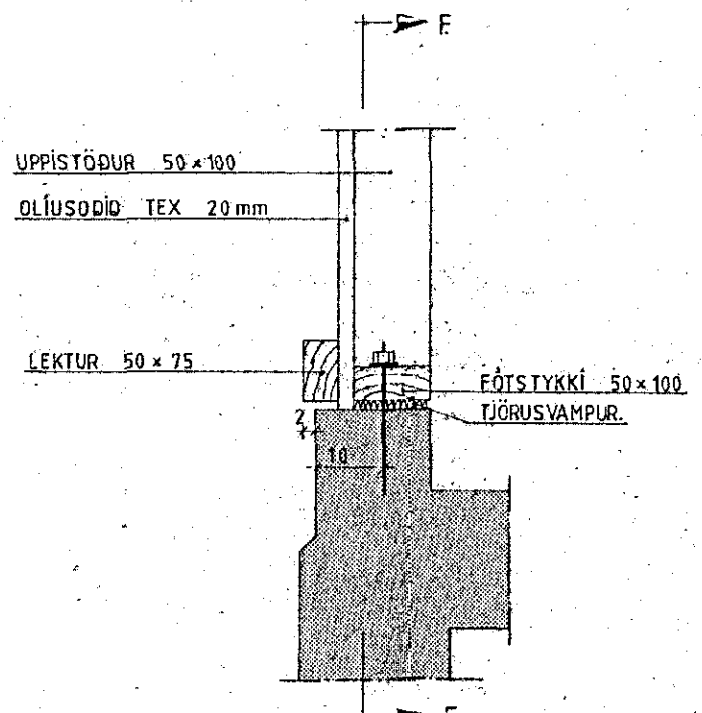


4 FRÁGANGUR FÓTSTYKKIS. M 1:10

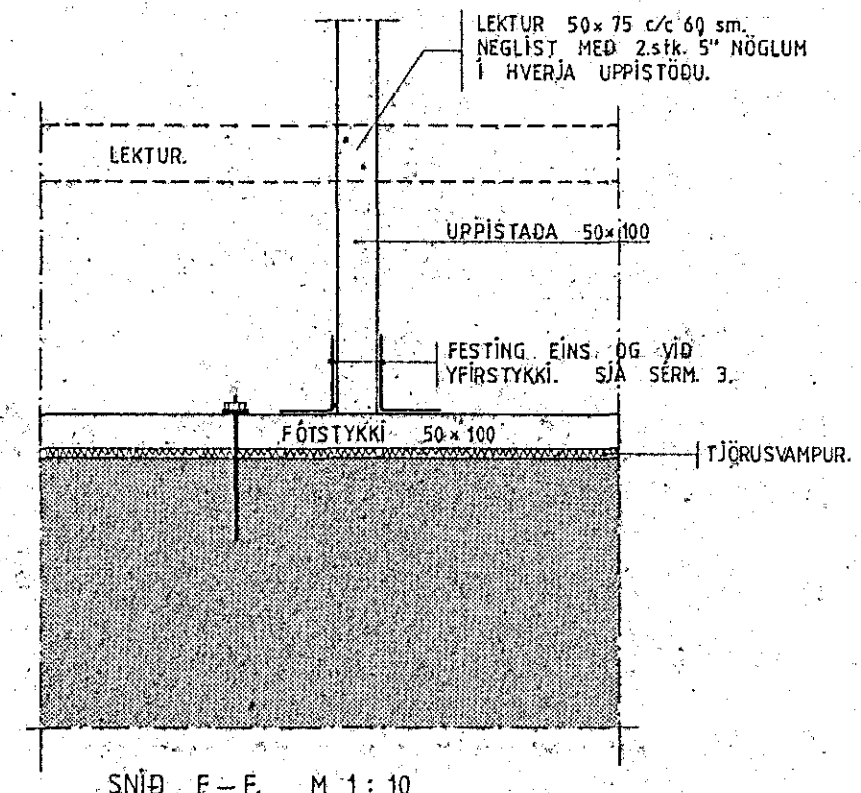


SNÍÐ F-F. M 1:10

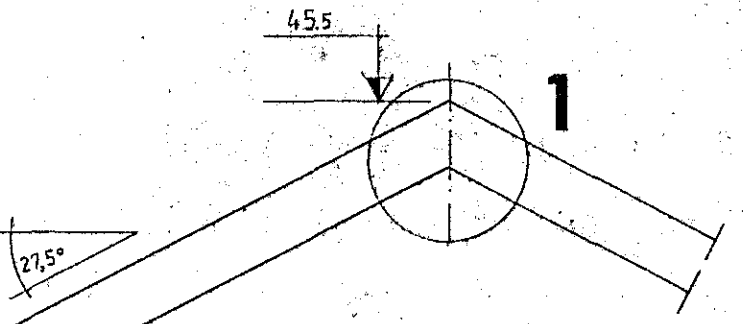



LÍMTRÉ 115x460
MERKT.

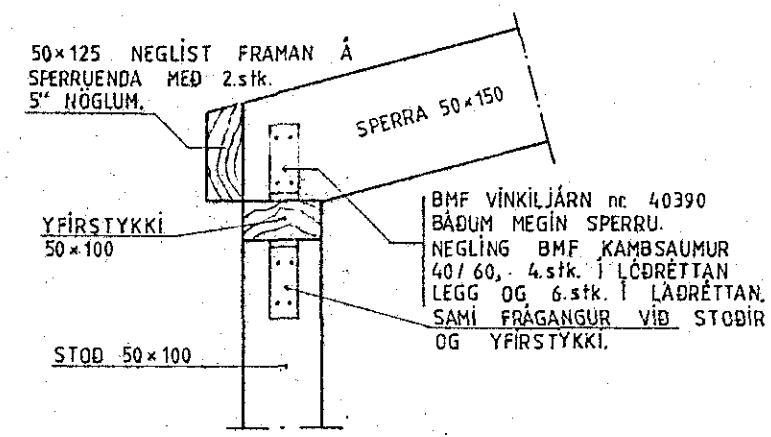


3 FESTINGAR SPERRUENDA VÍÐ GRIND. M 1:10

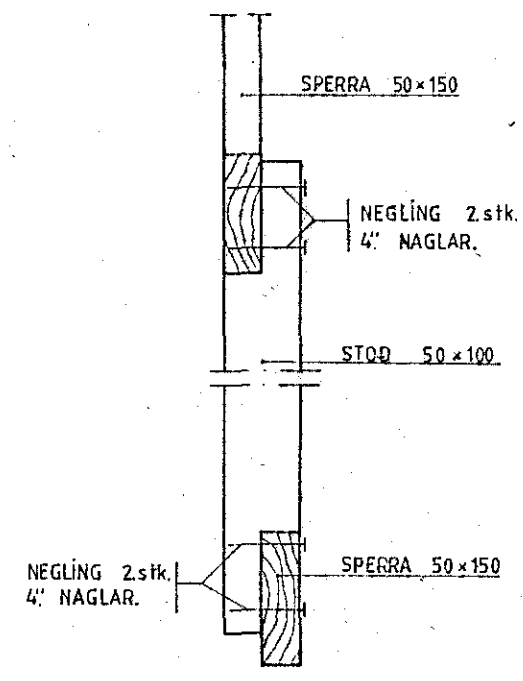

SNÍÐ E-E M 1:10
STÖÐIR MÍLLI SPERRA.

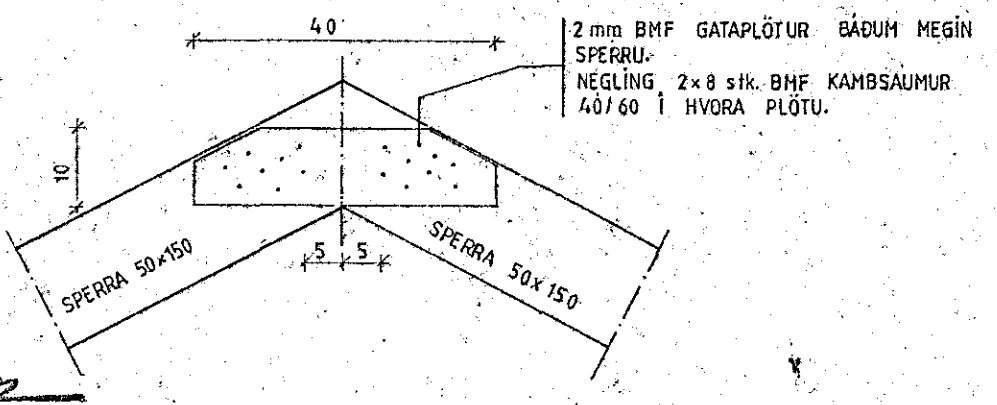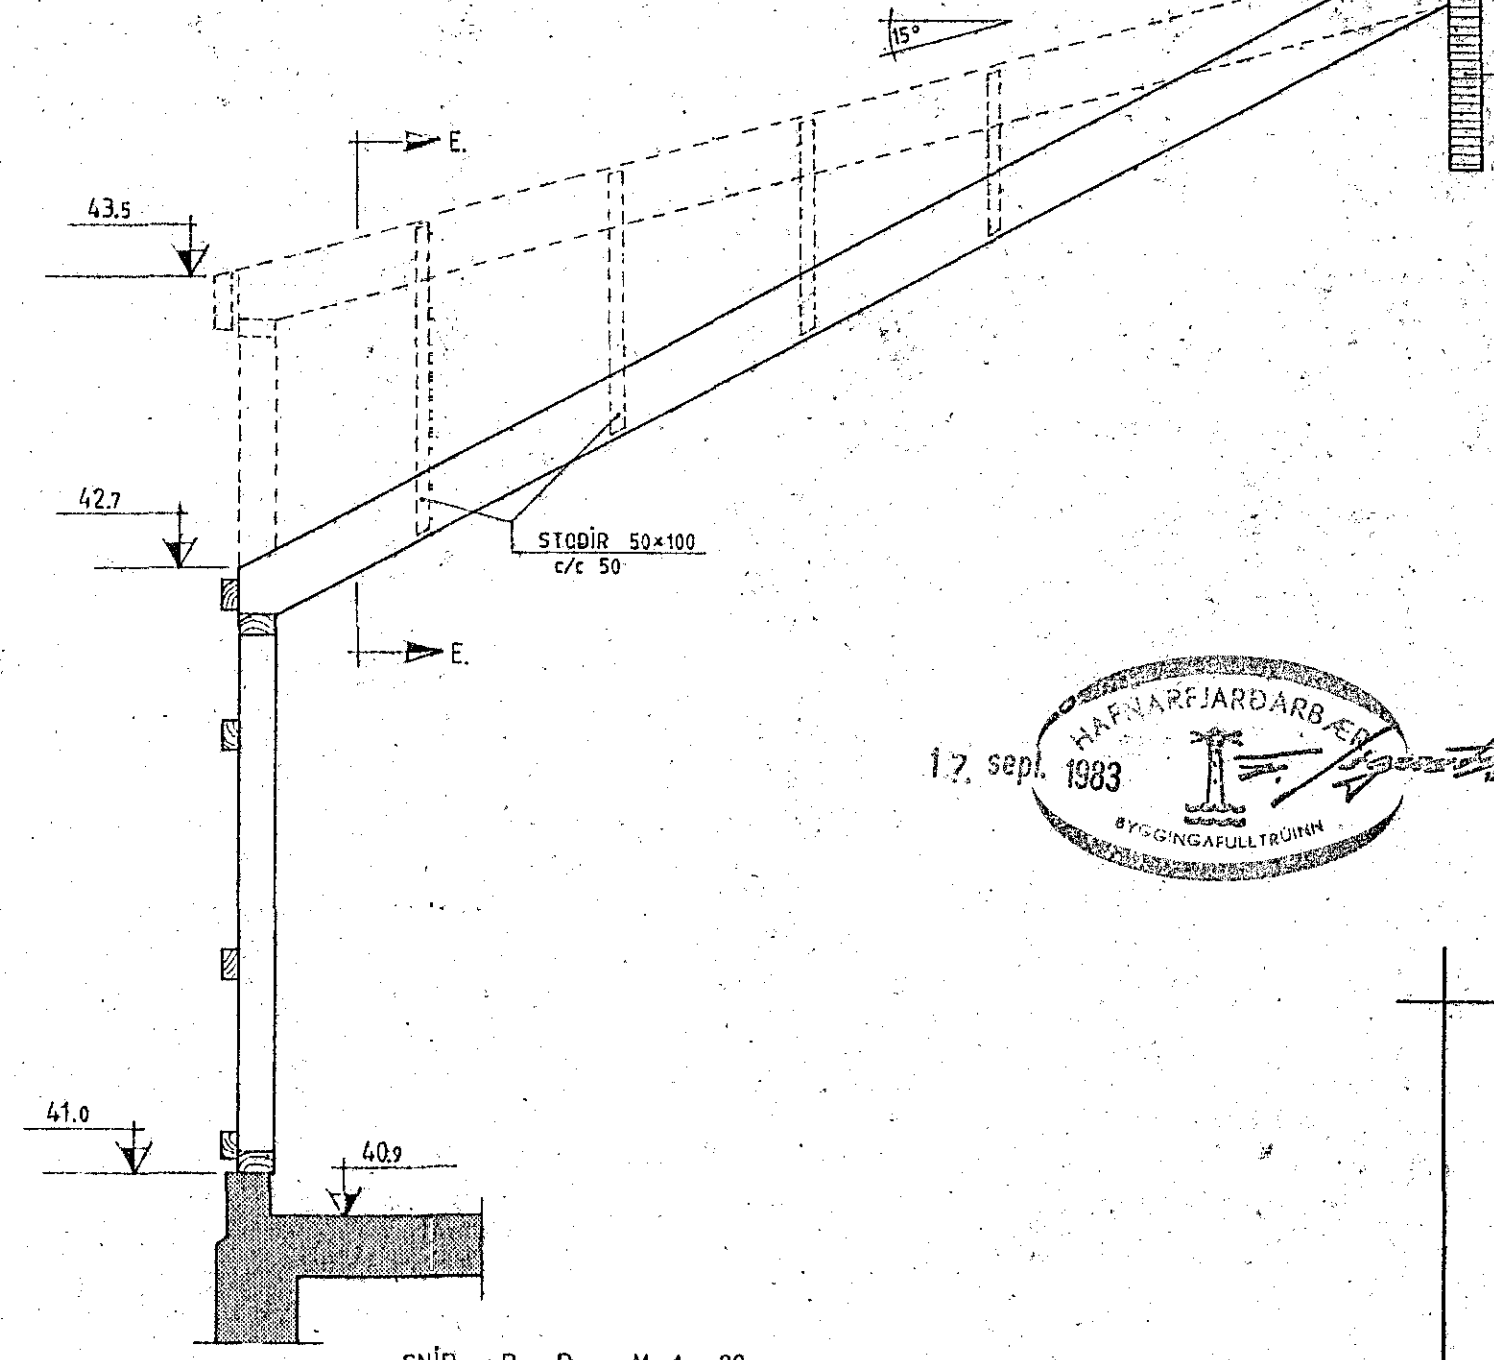

1 FESTINGAR Á SPERRUTOPPUM. M 1:10

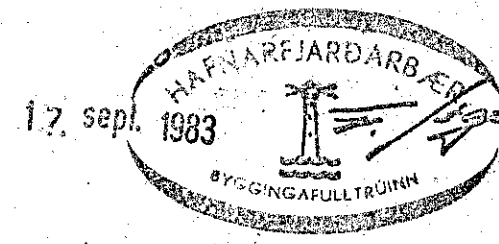

STÉKKJARHVAMMUR 21, HAFNARFIRÐI.
SÉRMYNDIR AF PAKI. M 1:50, 1:20, 1:10.
Svanlögur Sveinsson
Svanlögur Sveinsson, BREIÐVANG 56, HAFNARFIRÐI.
s. 54032.
DAGS. 1. ÁGÚST '83. TEIKN. nr. 5.

SNÍÐ D-D. M 1:20
SJÁ TEIKN nr. 4.