




Sambærni á fundi bygginga-  
ráðsins b. 15.9.82  
1814-84  
BYGGINGARFRÁHAG  
I HAFNAFIRDI  
Pjetursson

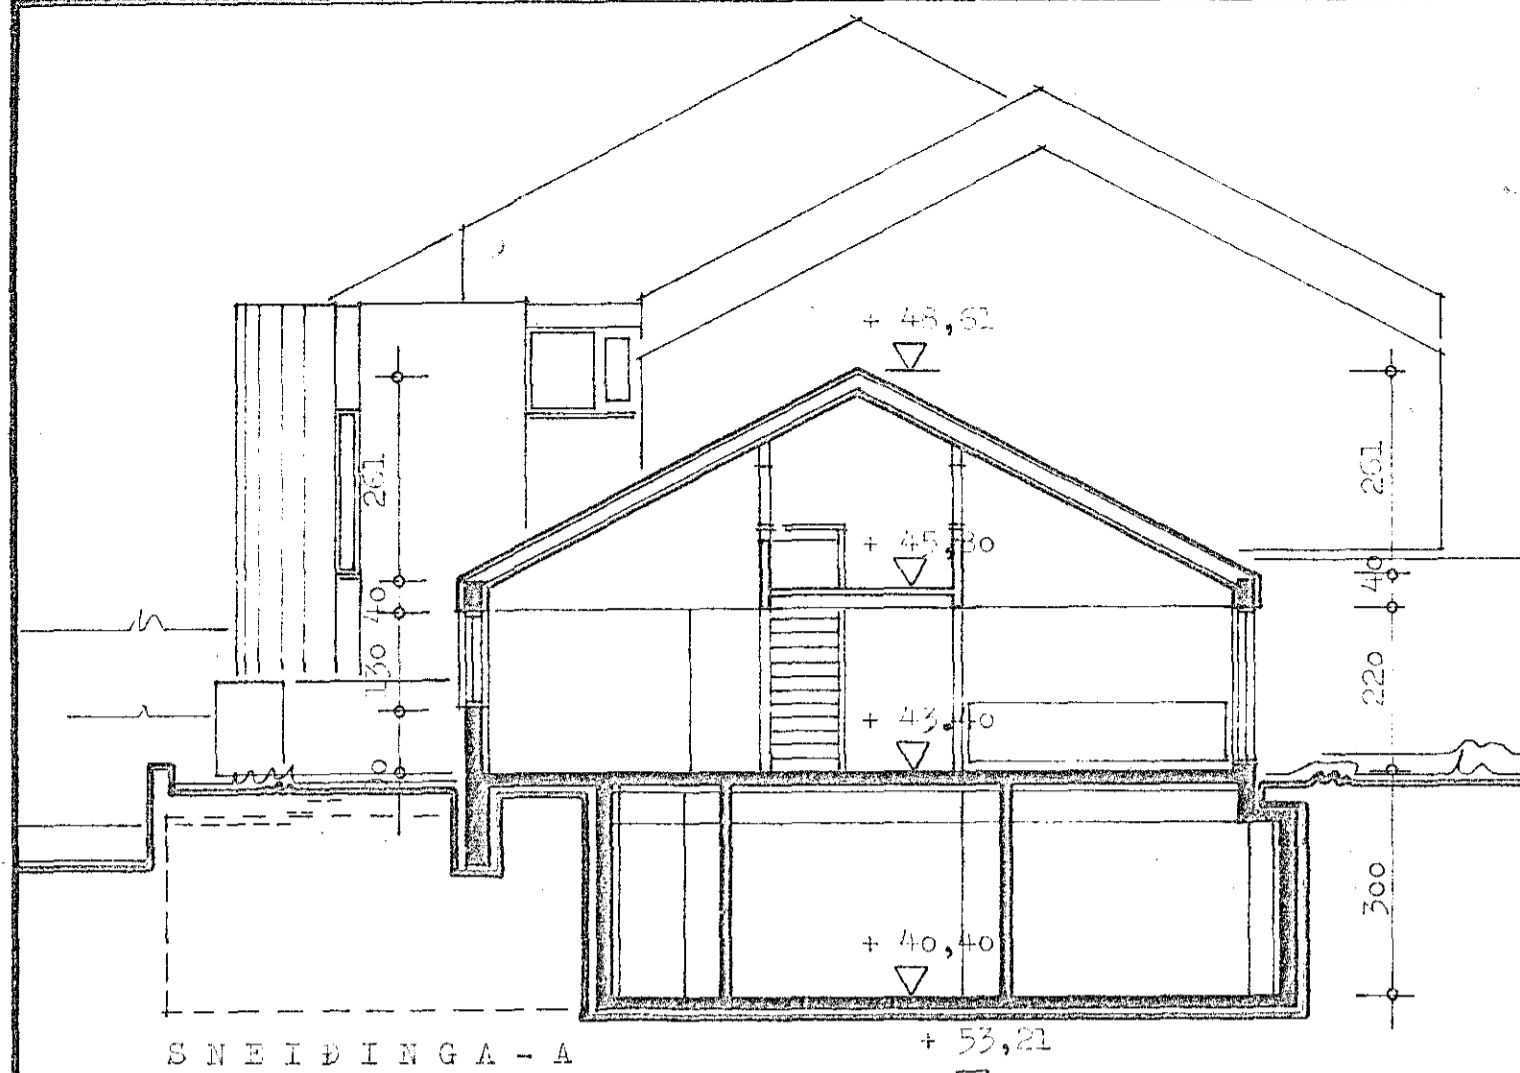


SNEIDING A - A

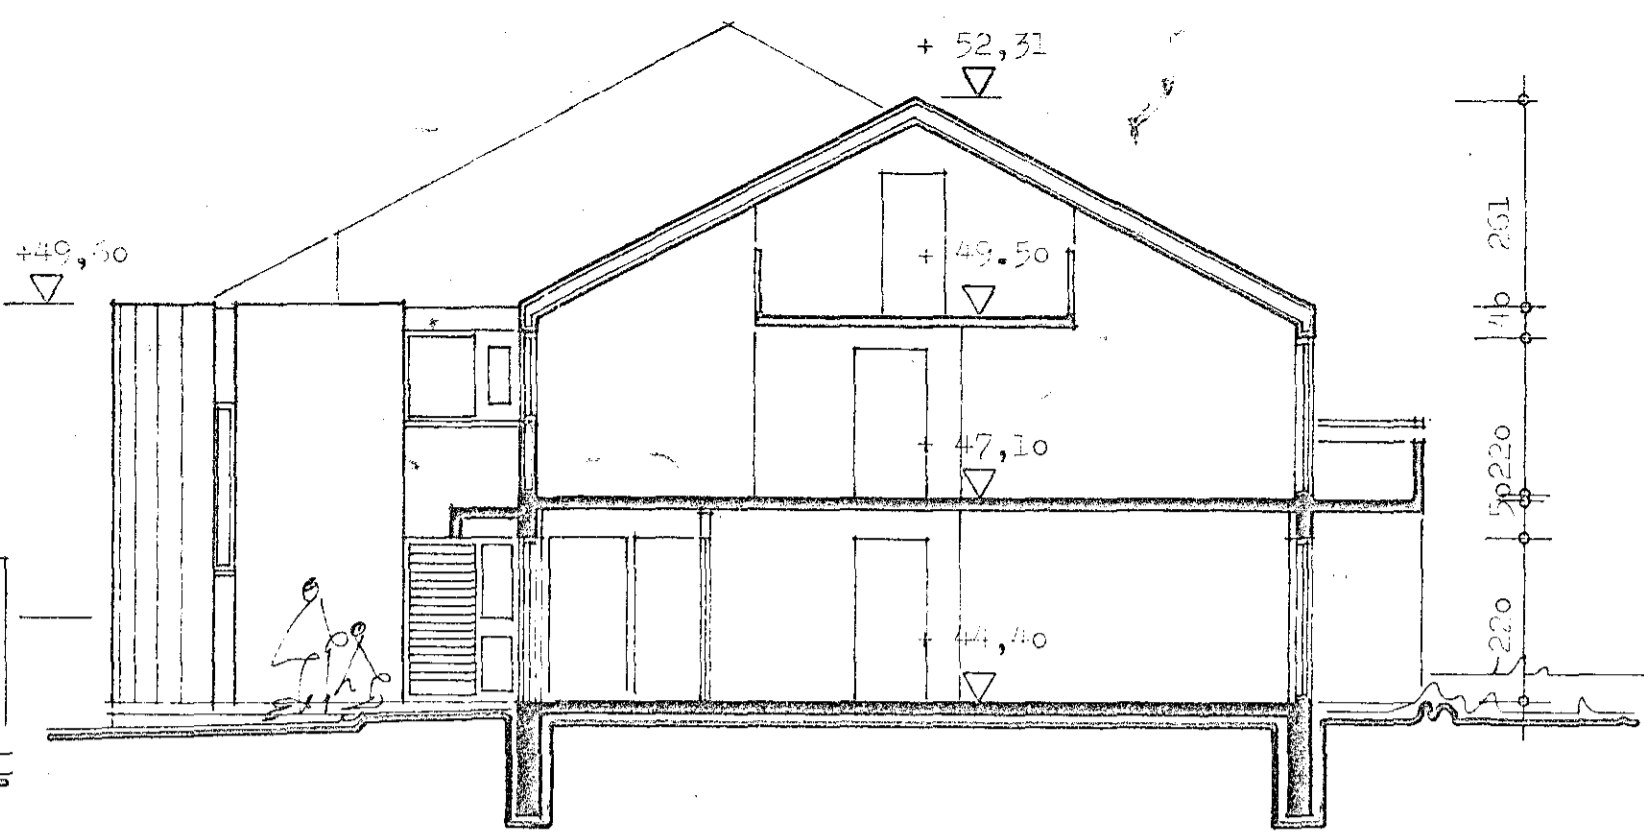


SNEIDING B - B

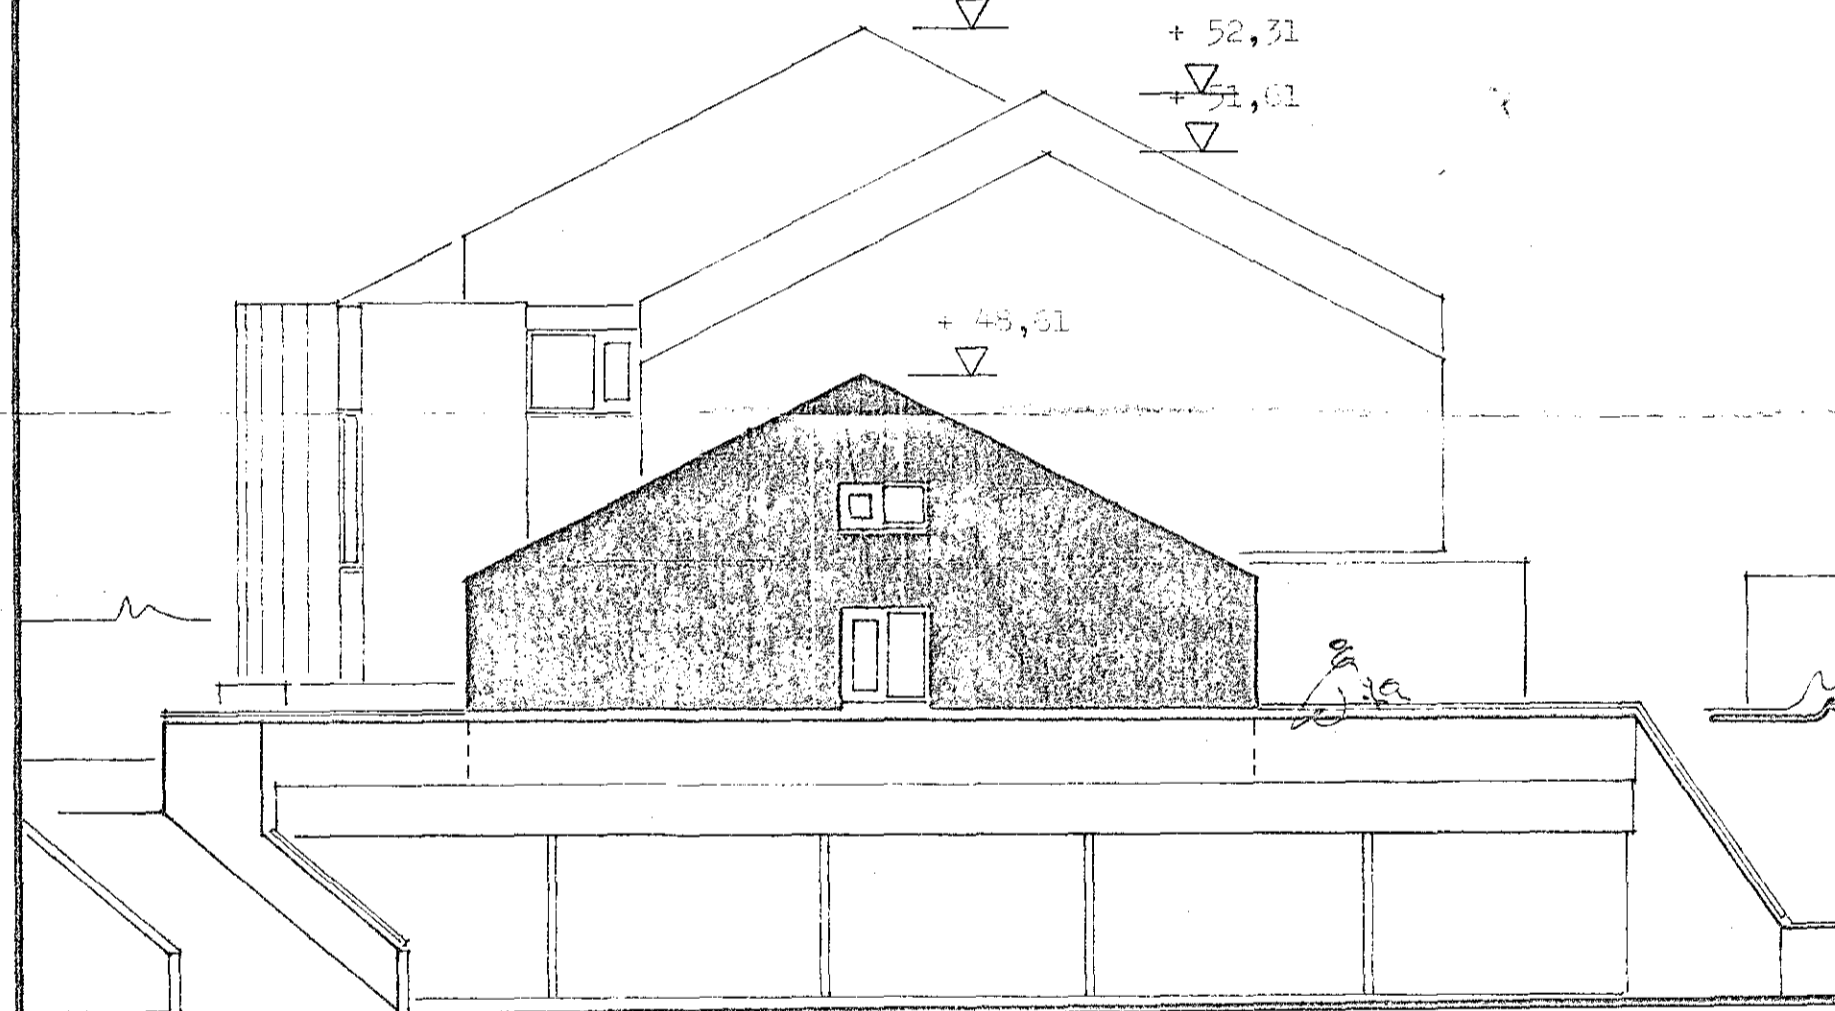


NORD - VESTUR

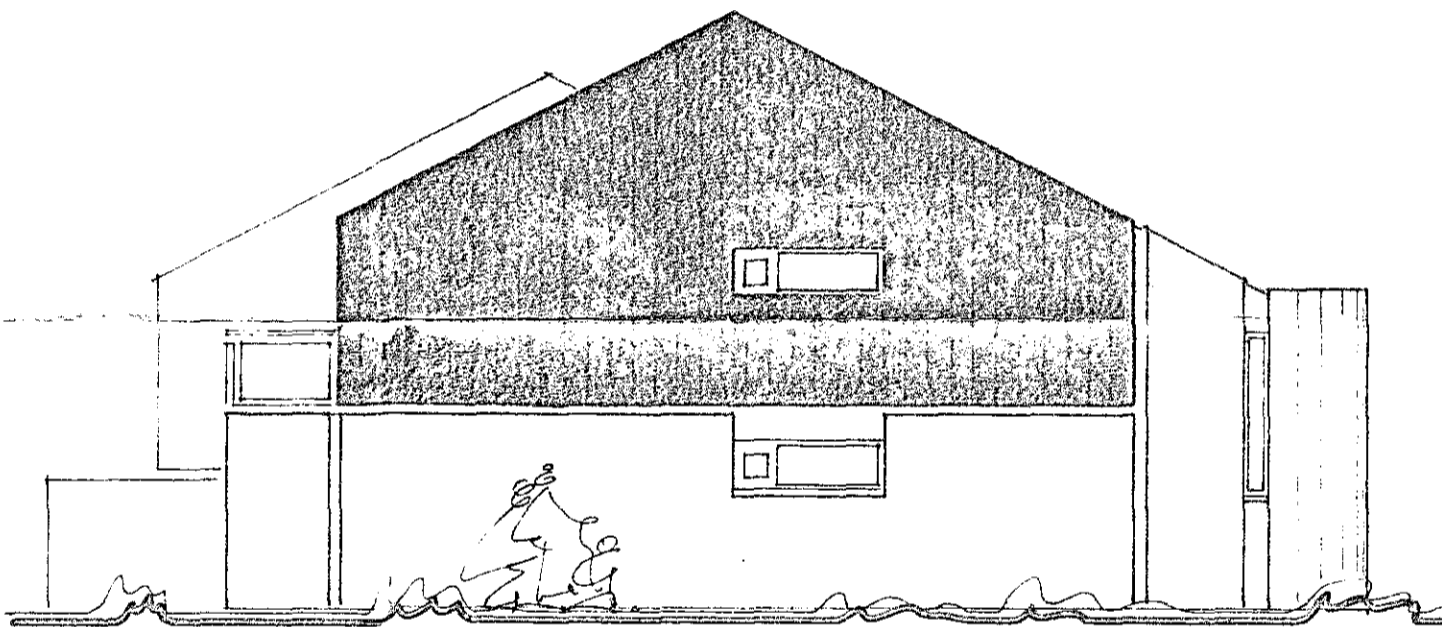


SUD - AUSTUR

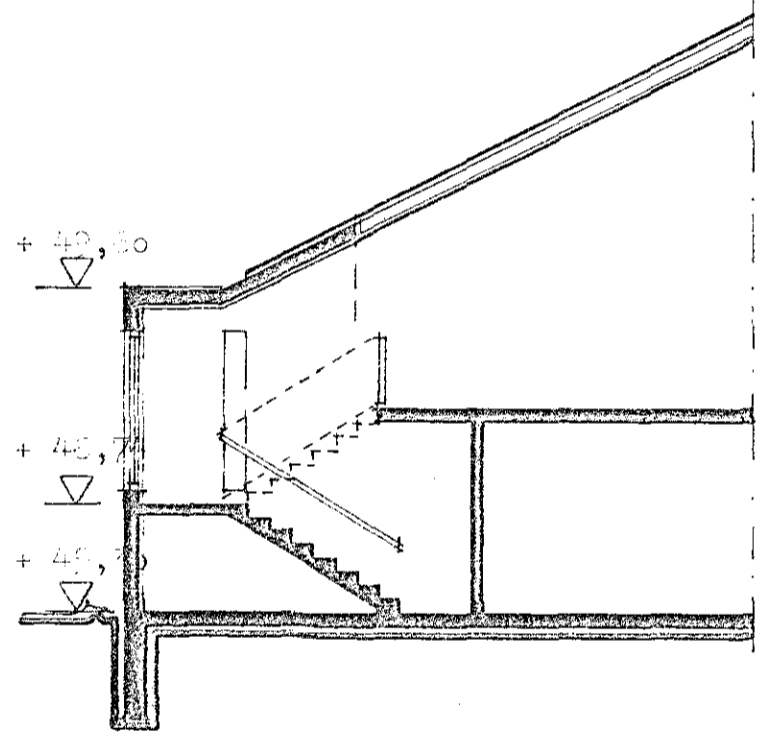

SNEIDING C - C

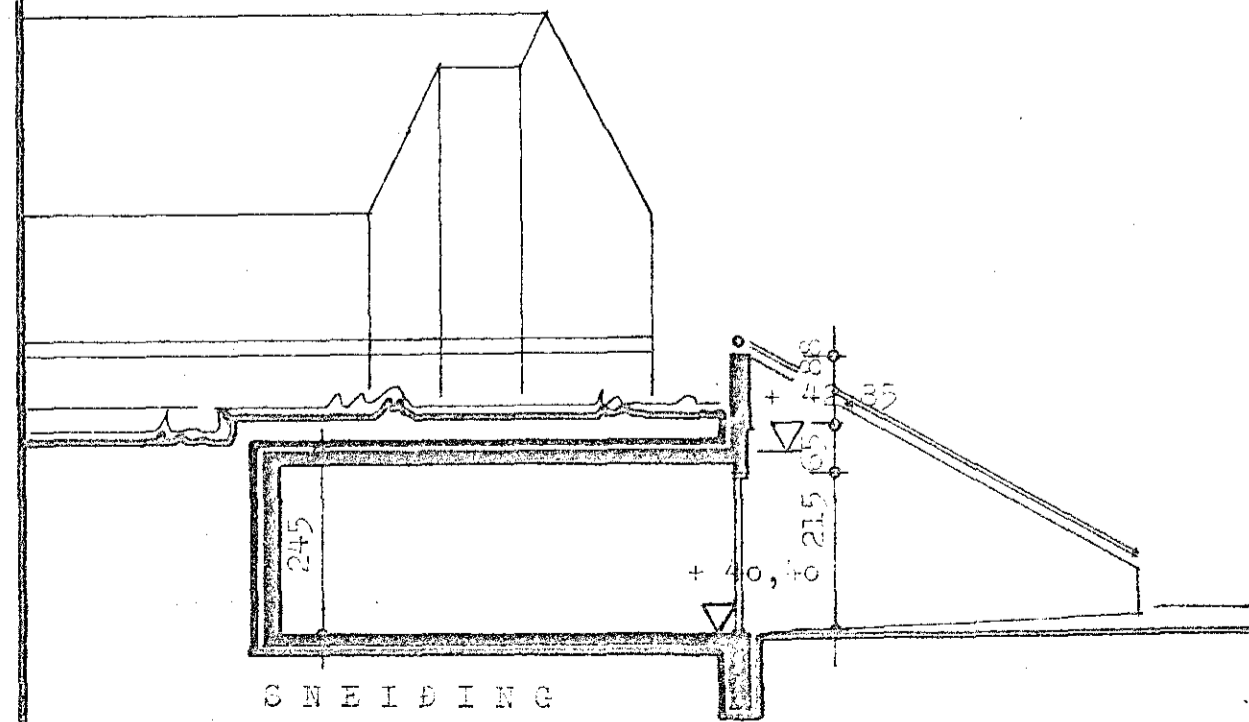

SNEIDING

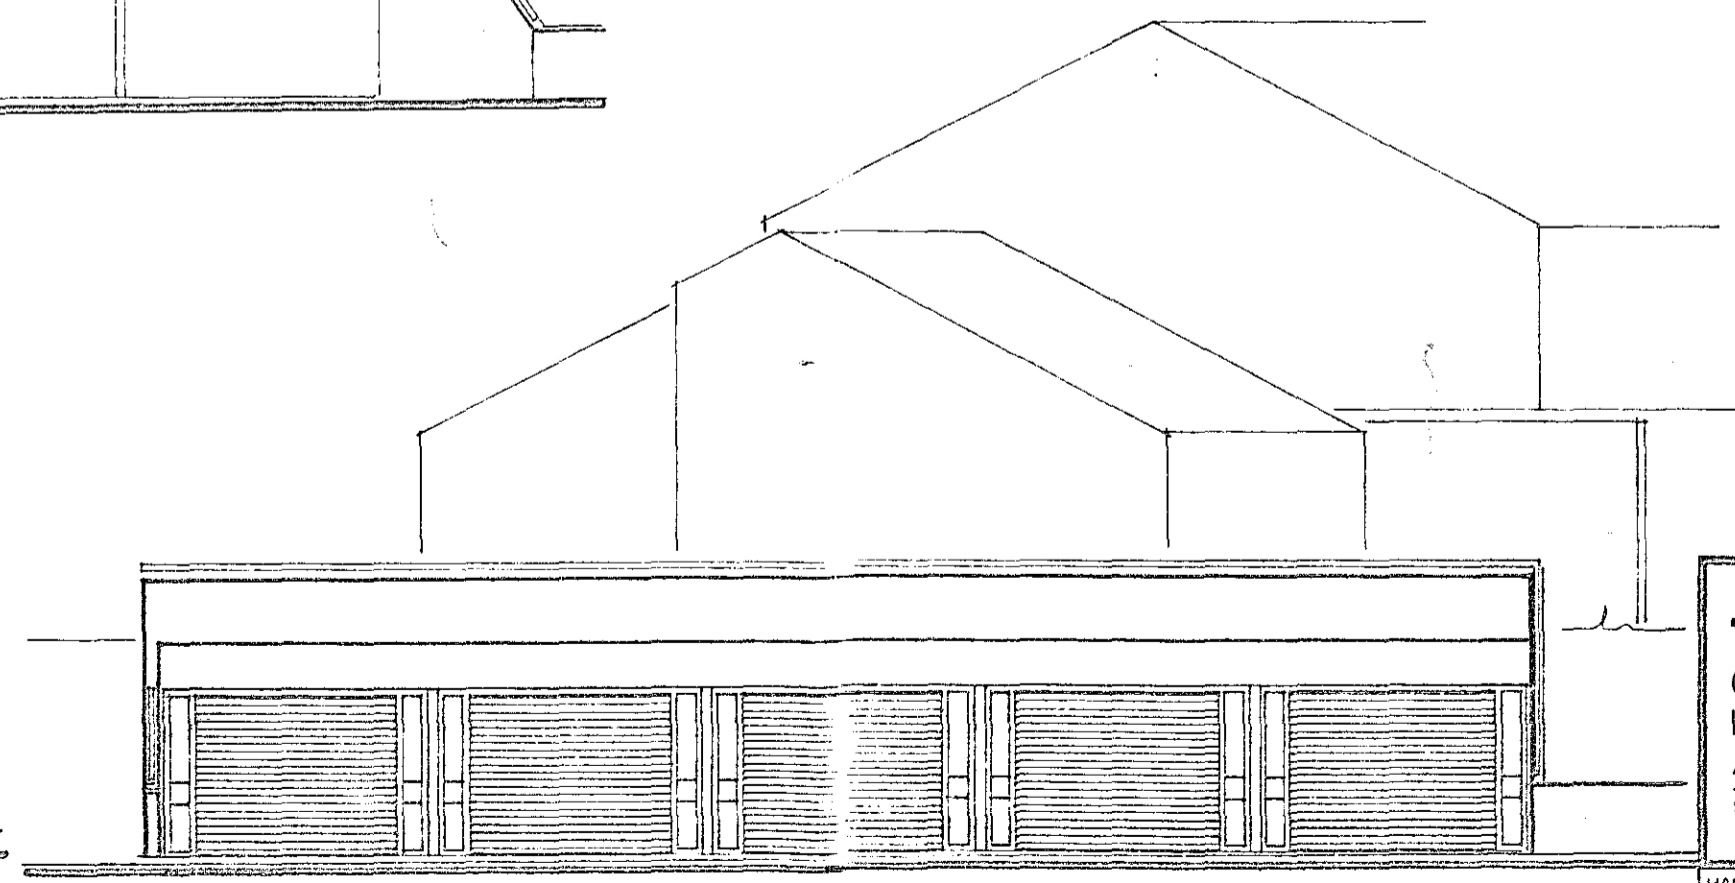

SILAGEYMSLUR

- 8290 - 0220
- 01 bilg
- 02 HR 22
- 03 . 24
- 04 . 26
- 05 . 28

<b>TEIKNISTOFA</b> GYLFI GUÐJÓNSSON INGIMUNDUR SVEINSSON ARKITEKTAR FAÍ DSA <small>SKÓLAHÖFUSTÍG 3, 107. RVK. SMAR 28740 OG 14930</small>		STEEKJAHVAETUR 22-26, HAFNAFIRDI.	
ADALTEIKNINGAR Sniðingar og ítlit		VERK	BLAD
HANNAD Gylf is		TEIKNAD egill	REYKLAUK 13.4.84
KVARDI l: lpo		BREYTT	

104

Egungund