




BITI B 1 Mkv. 1:20

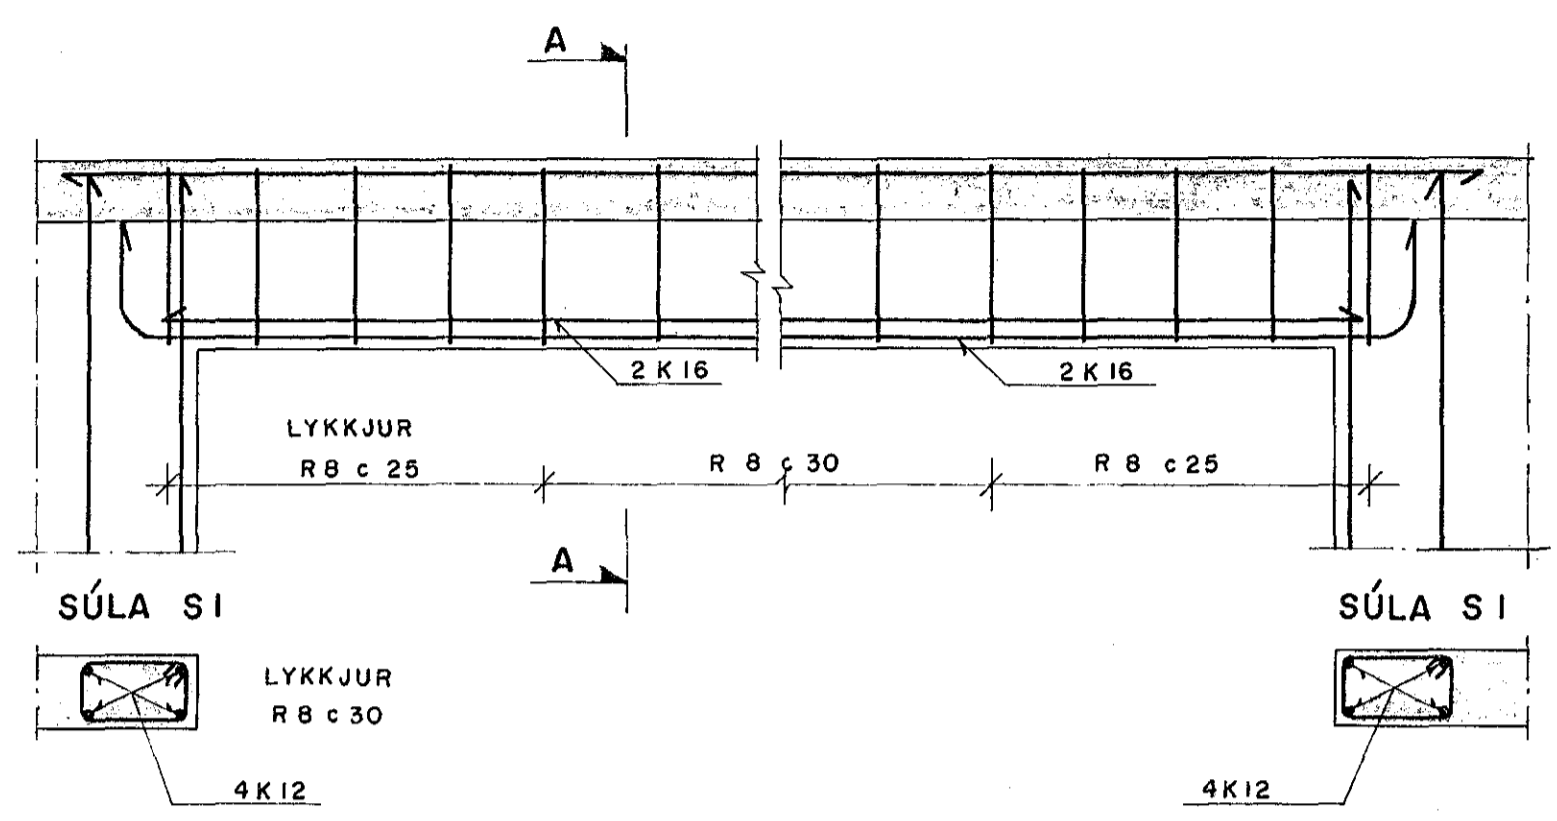


SNID A-A Mkv. 1:20

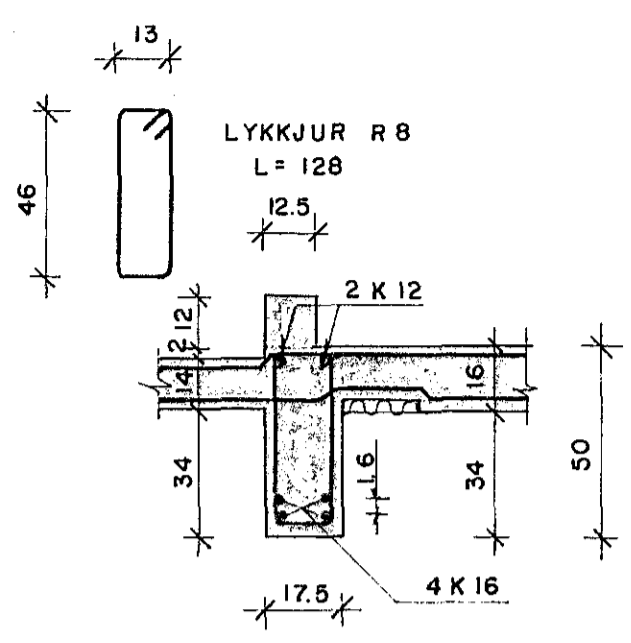


SNID Í STIGA Mkv. 1:20

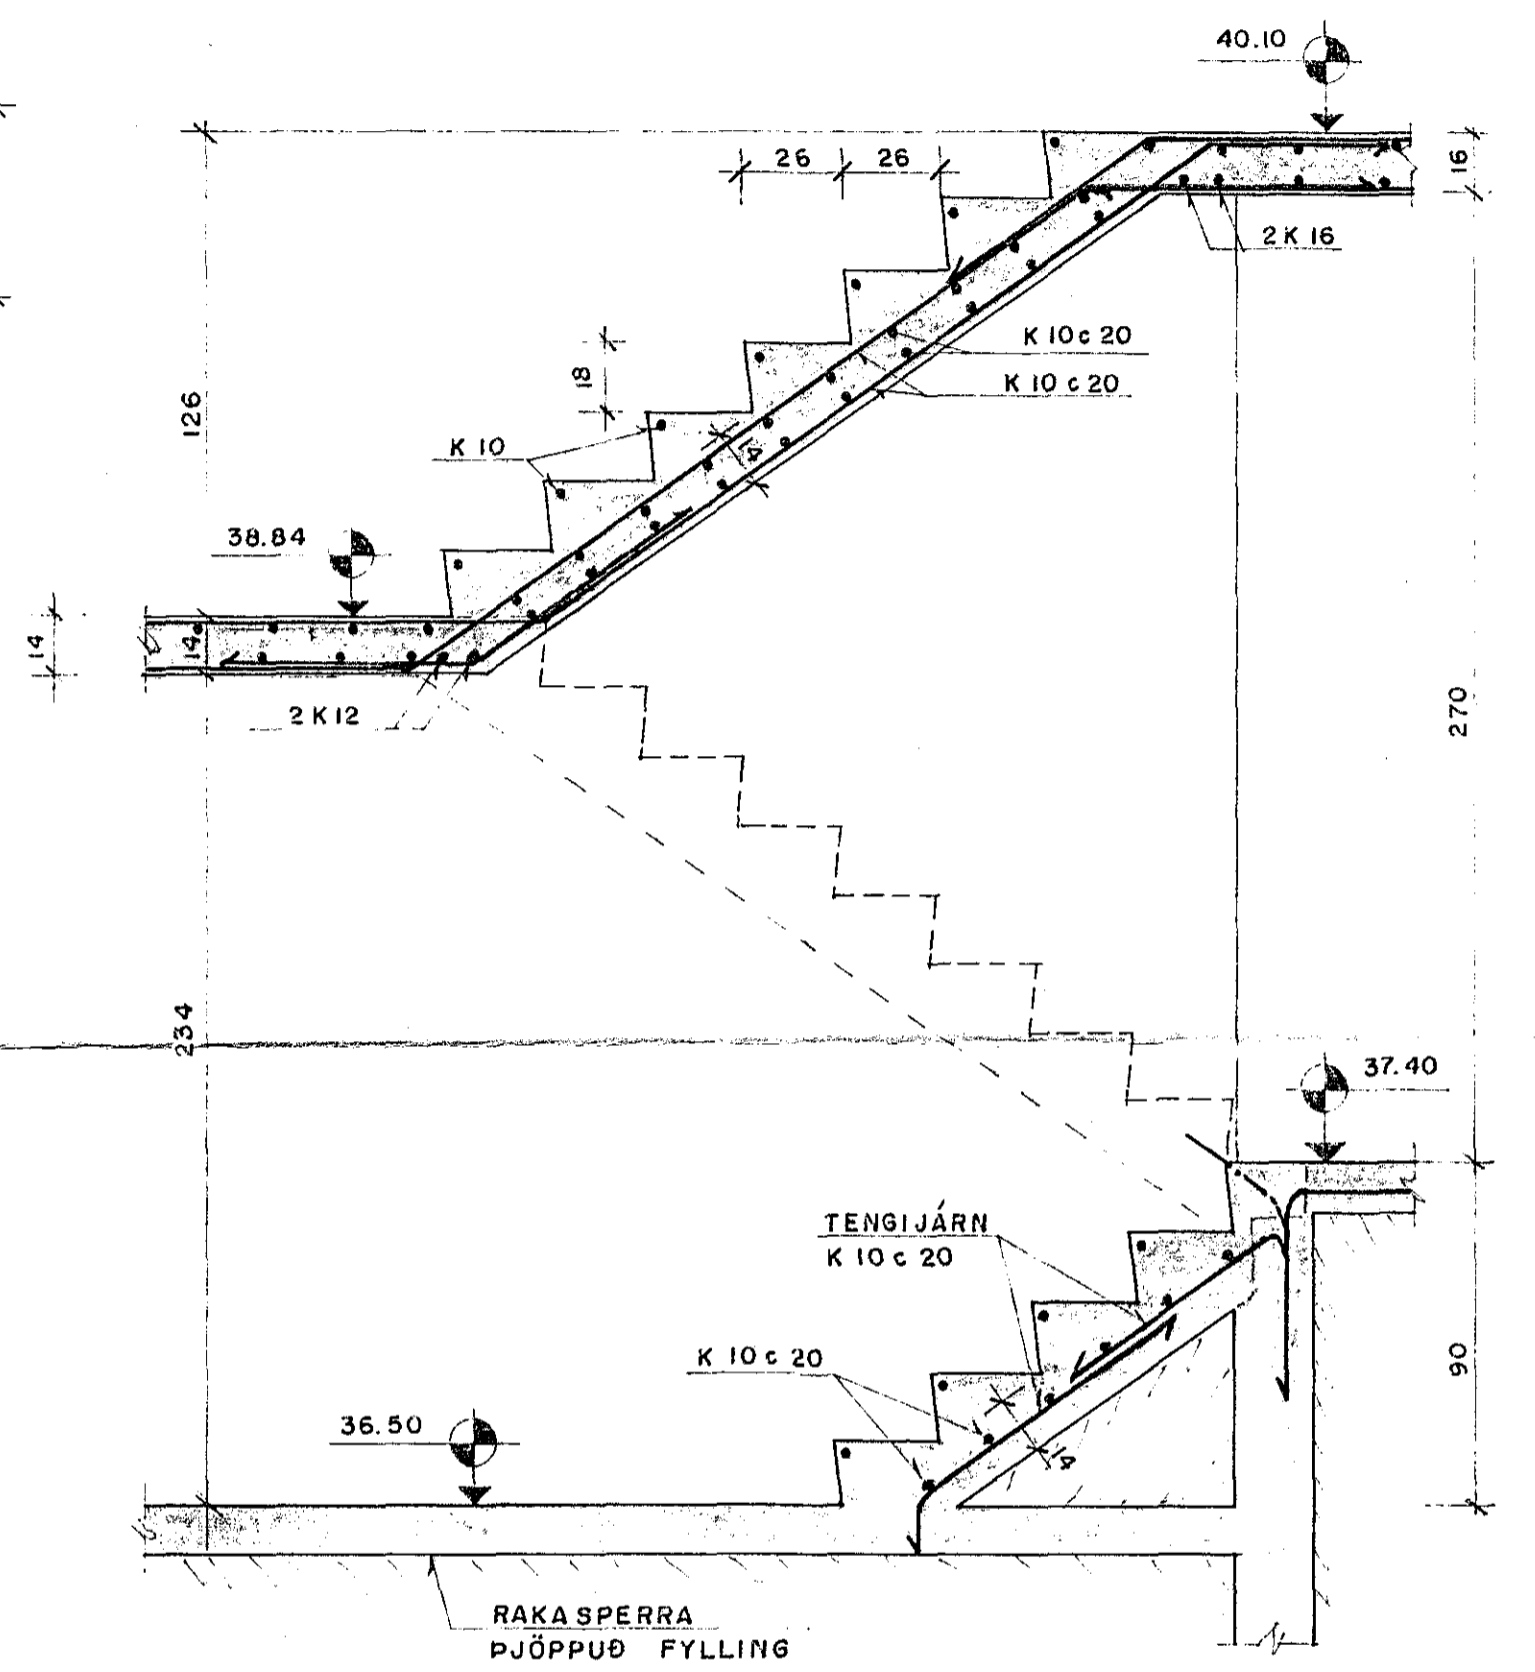



BITI B 2 OG B 3 Mkv. 1:20

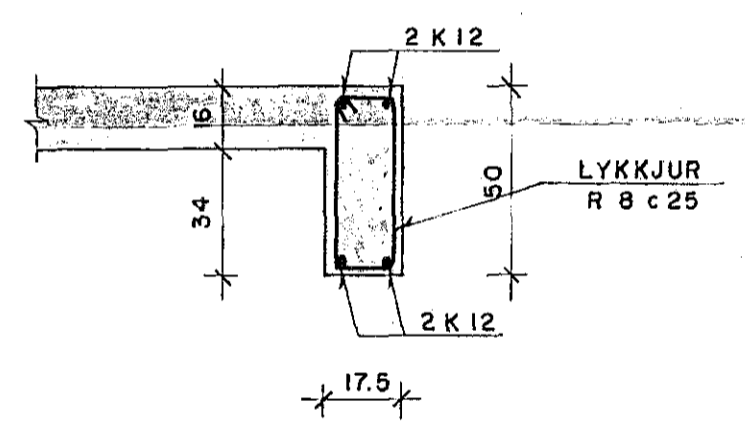

SVALIR Mkv. 1:20

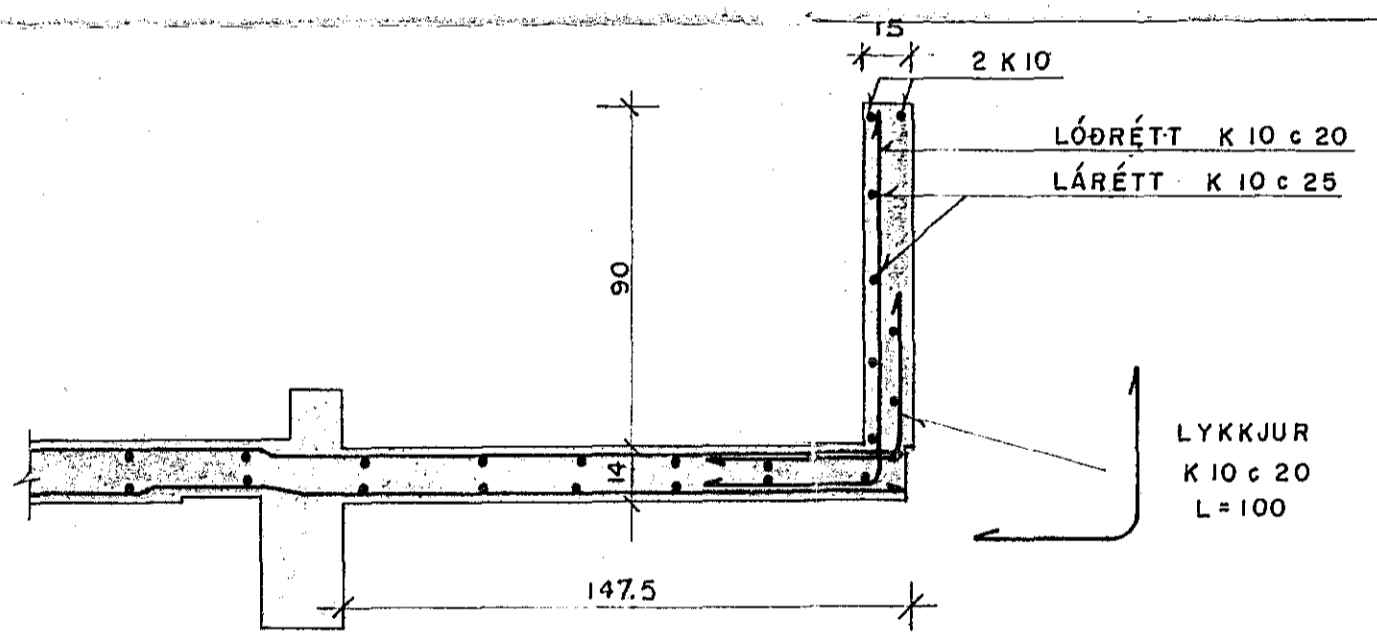

SNID Í BRUNAVEGG

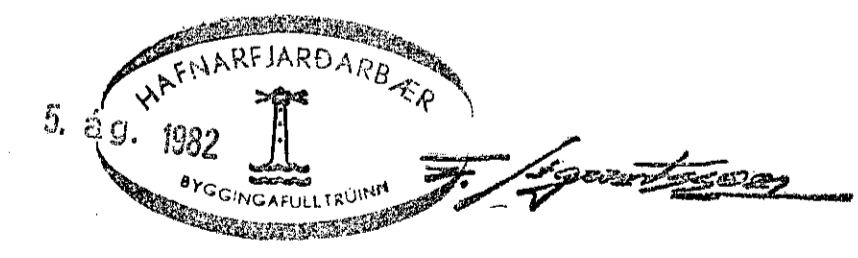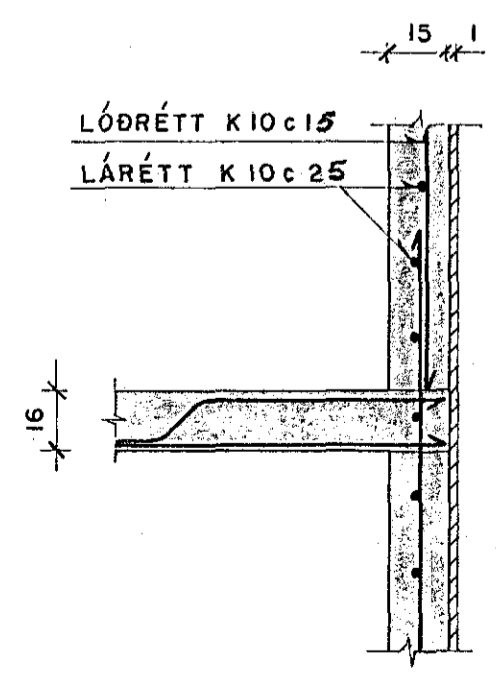

SKÝRINGAR ERU Á TEIKN. NR. 101 OG 103

<b>STECKJARHVAMMUR 25</b>			
Mkv. 1:20	STIGI, SVALIR OG BITAR B 1, B 2, B 3		
Hannað: E.M.E.	Teiknað: P.S.		
Yfirfarið: <i>Linnar</i>	Dags. APRÍL '82	Teikn.nr. 104	
<b>Einar Magnús Einarsson FTFÍ</b> Stéttarhvaun 19, Hafnarfirði Sími 51831			

Breytt 4. ág '82. *ES*