
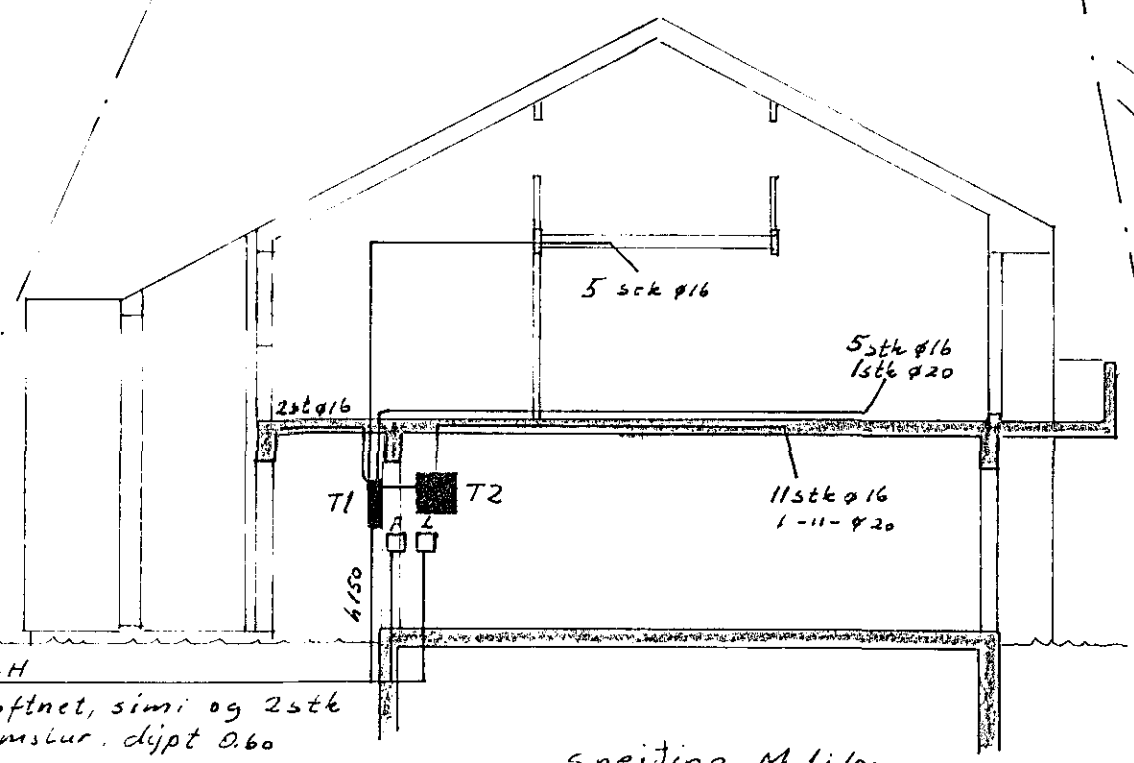



afstaða M. 1:500

stekkjarhvammur



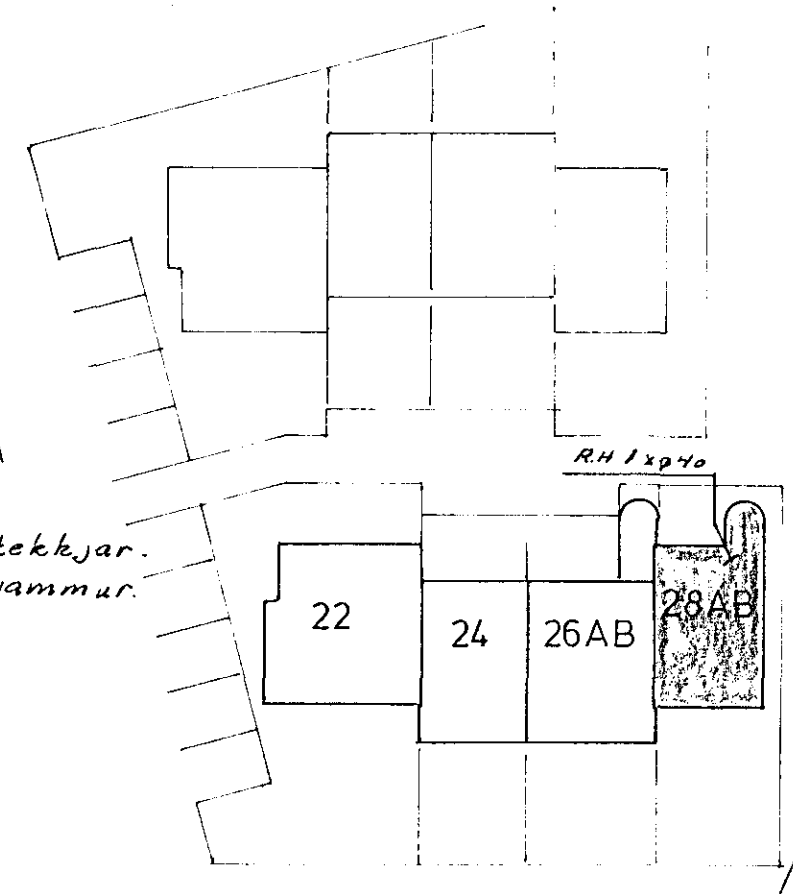


1xø40 RH
4xø25, loftnet, simi og 2stk
í bilgeymskur, djúpt 0.60

sneiðing M. 1:100

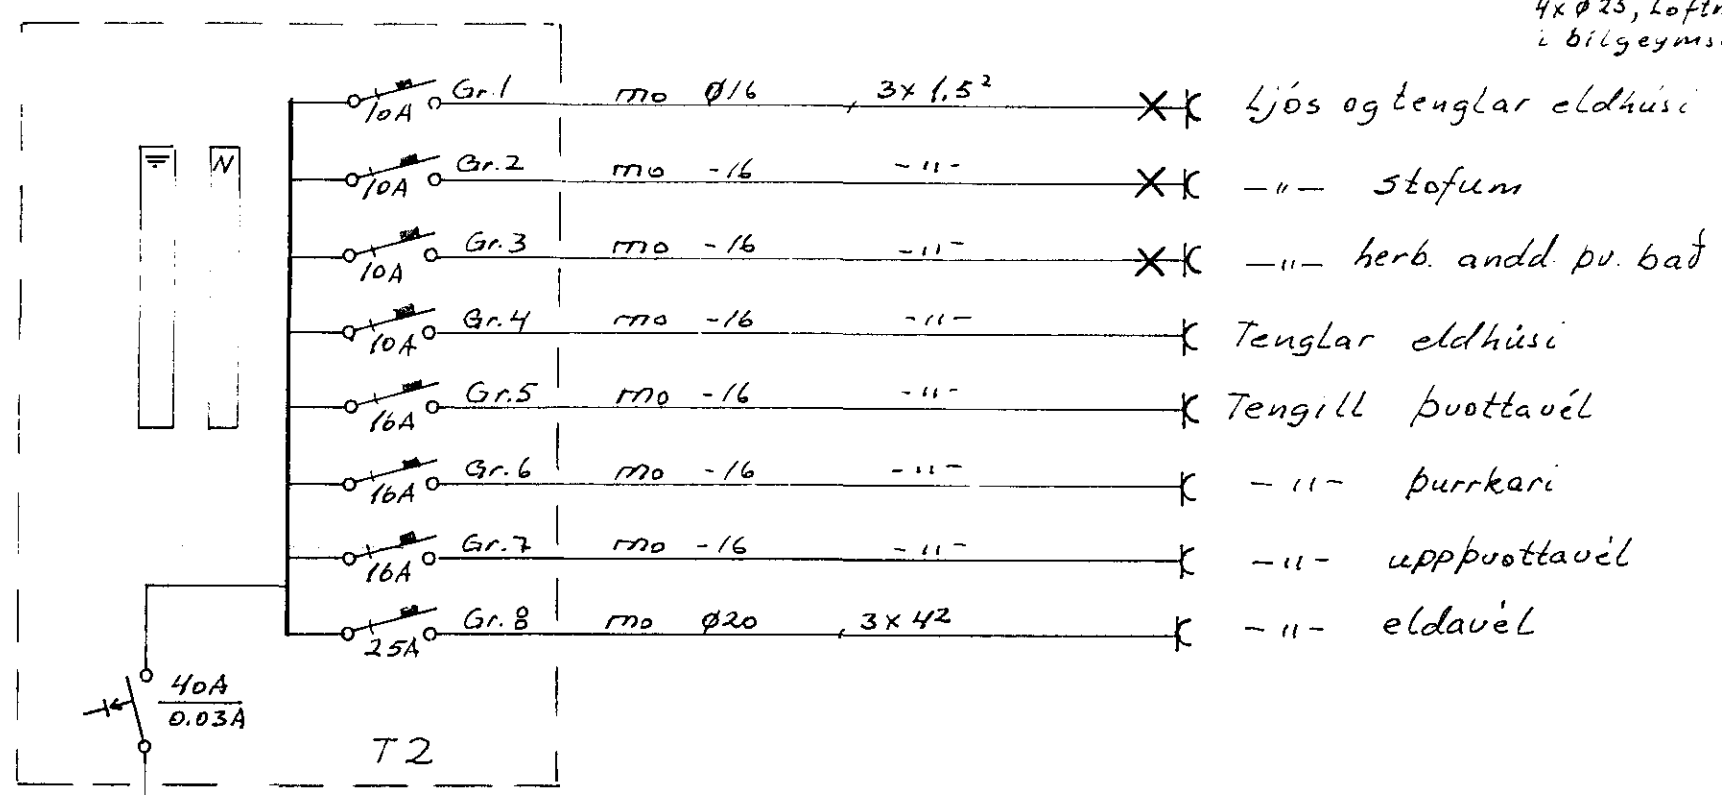

T1 ø25, 3x6²

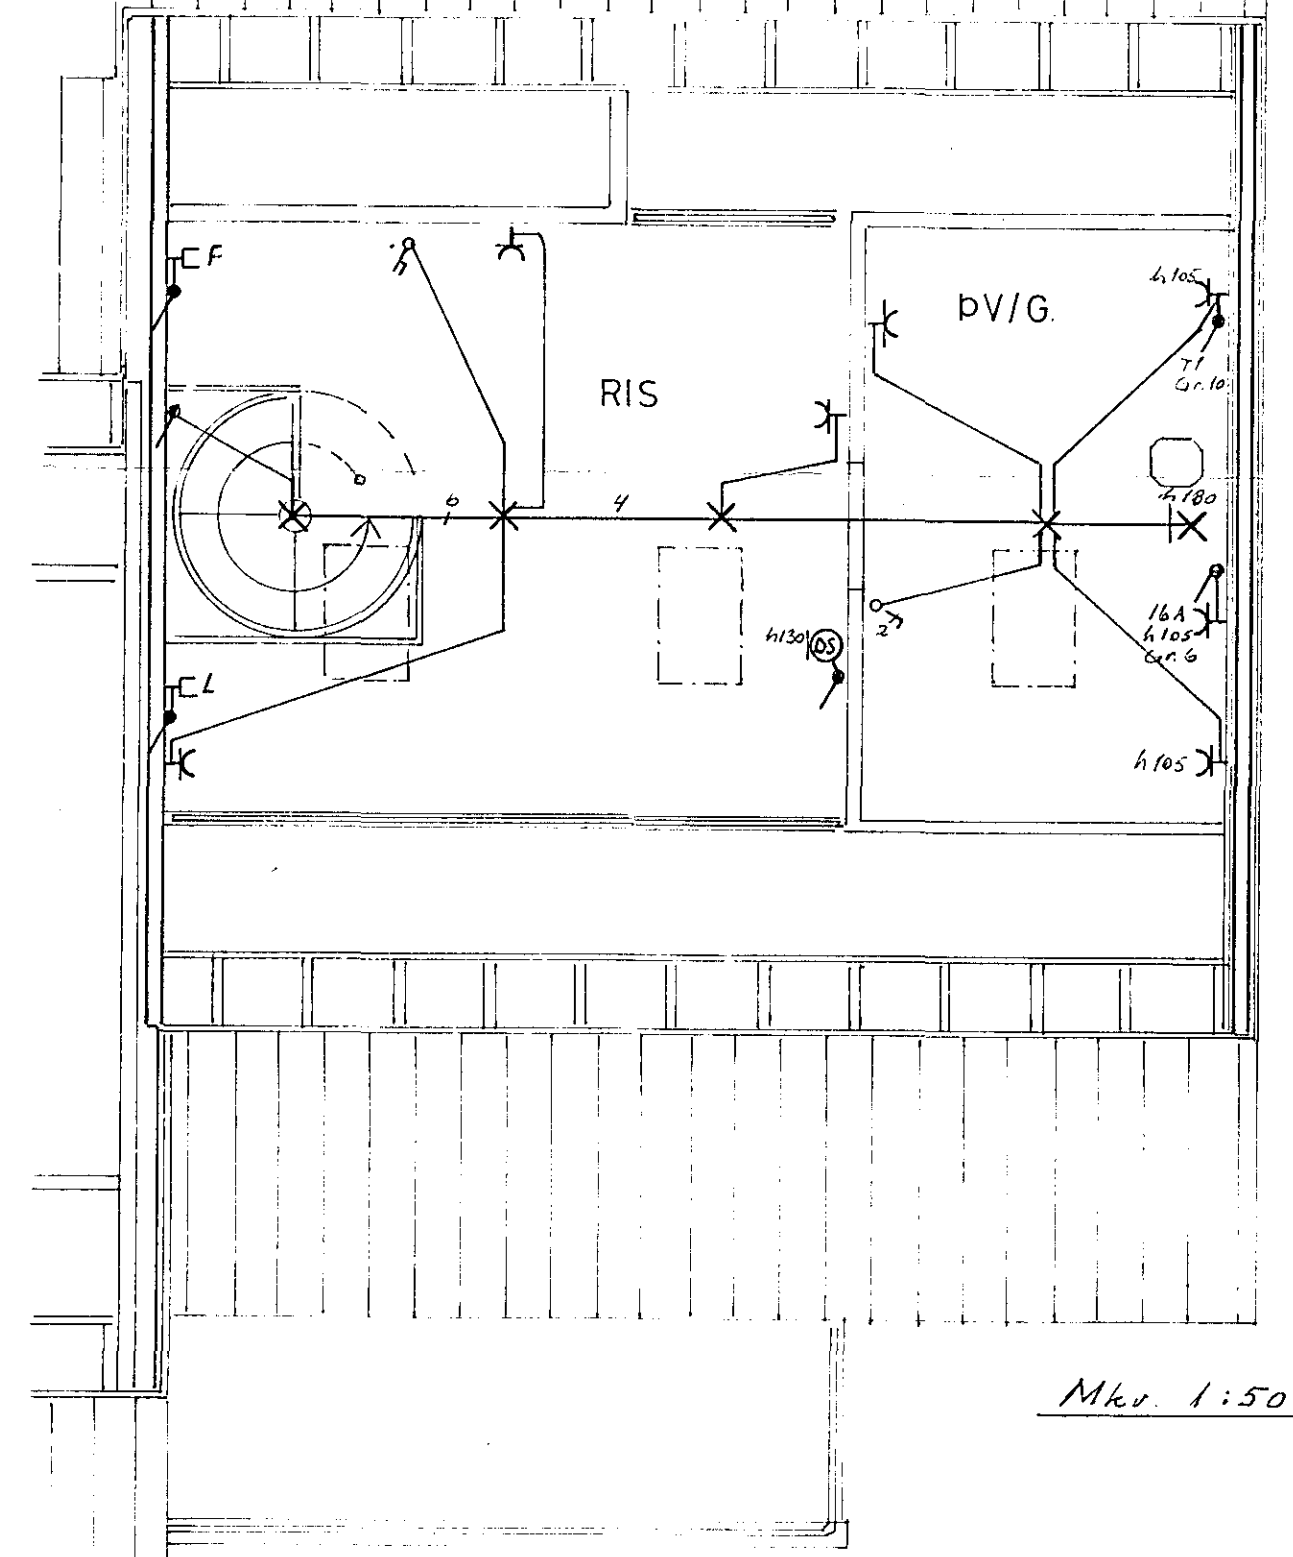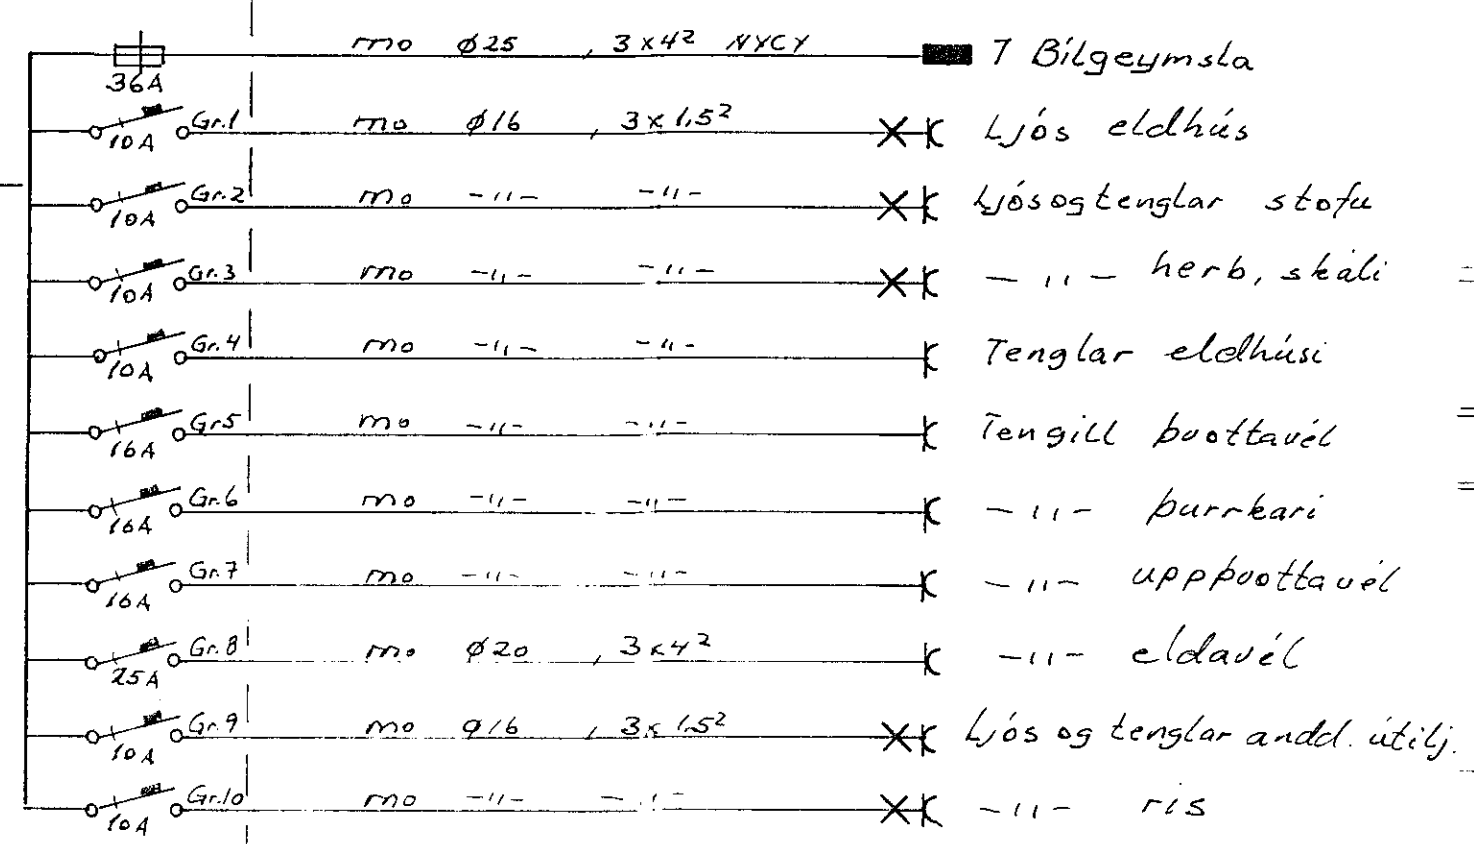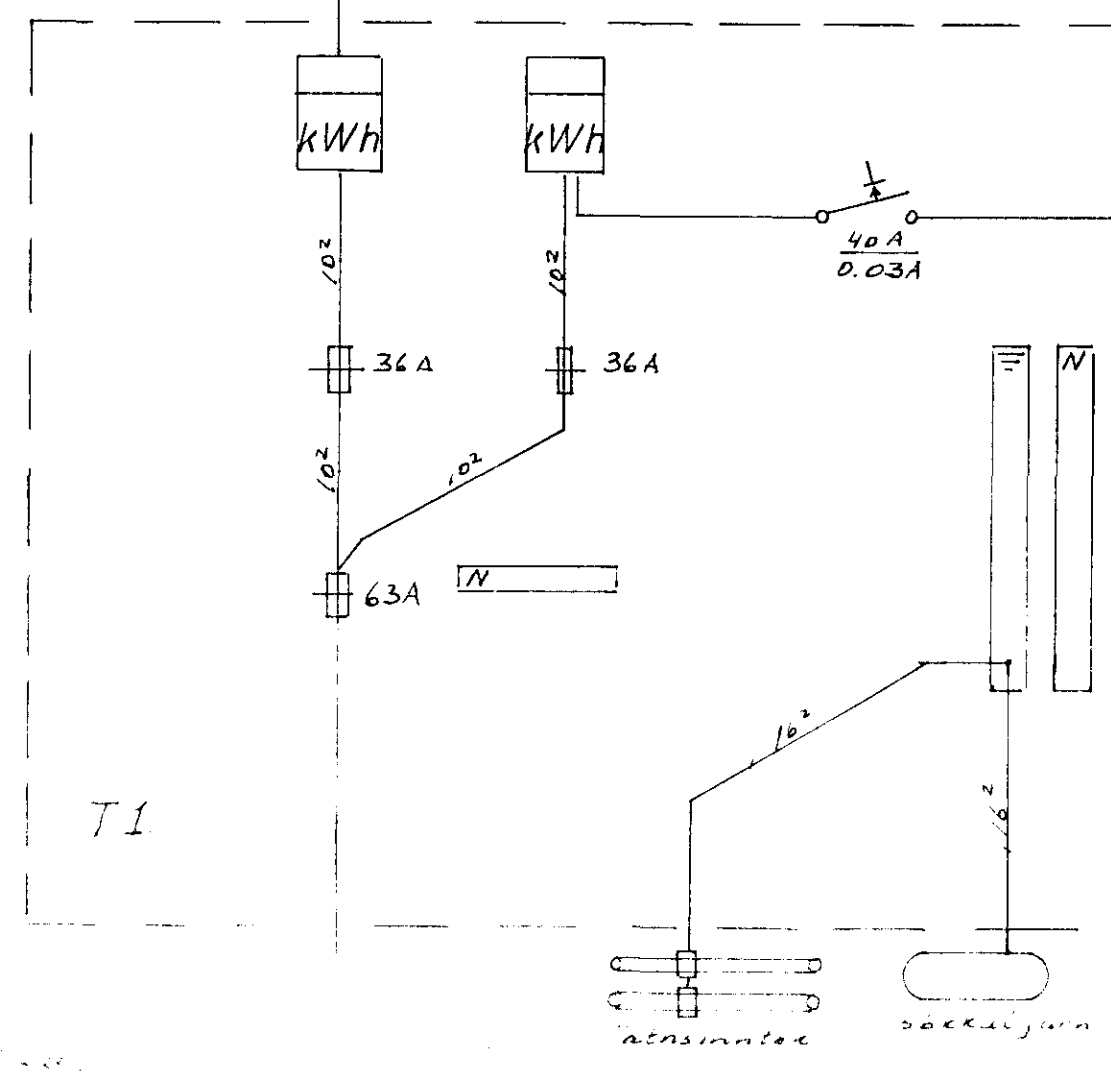

Mkv. 1:50

DAGS.		NAFN	RAFLÖGN RISI, EINLÍNU AFSTÖÐU OG SNIÐ MYNDIR	KVARDI
FRDR		Z. G. H.		1:500
TEIKN	okt '84	Z. G. H.	1:50	1:100
SAM				MÁL.
Nr. 022 BREYTT okt 84 Z.G.H.				