
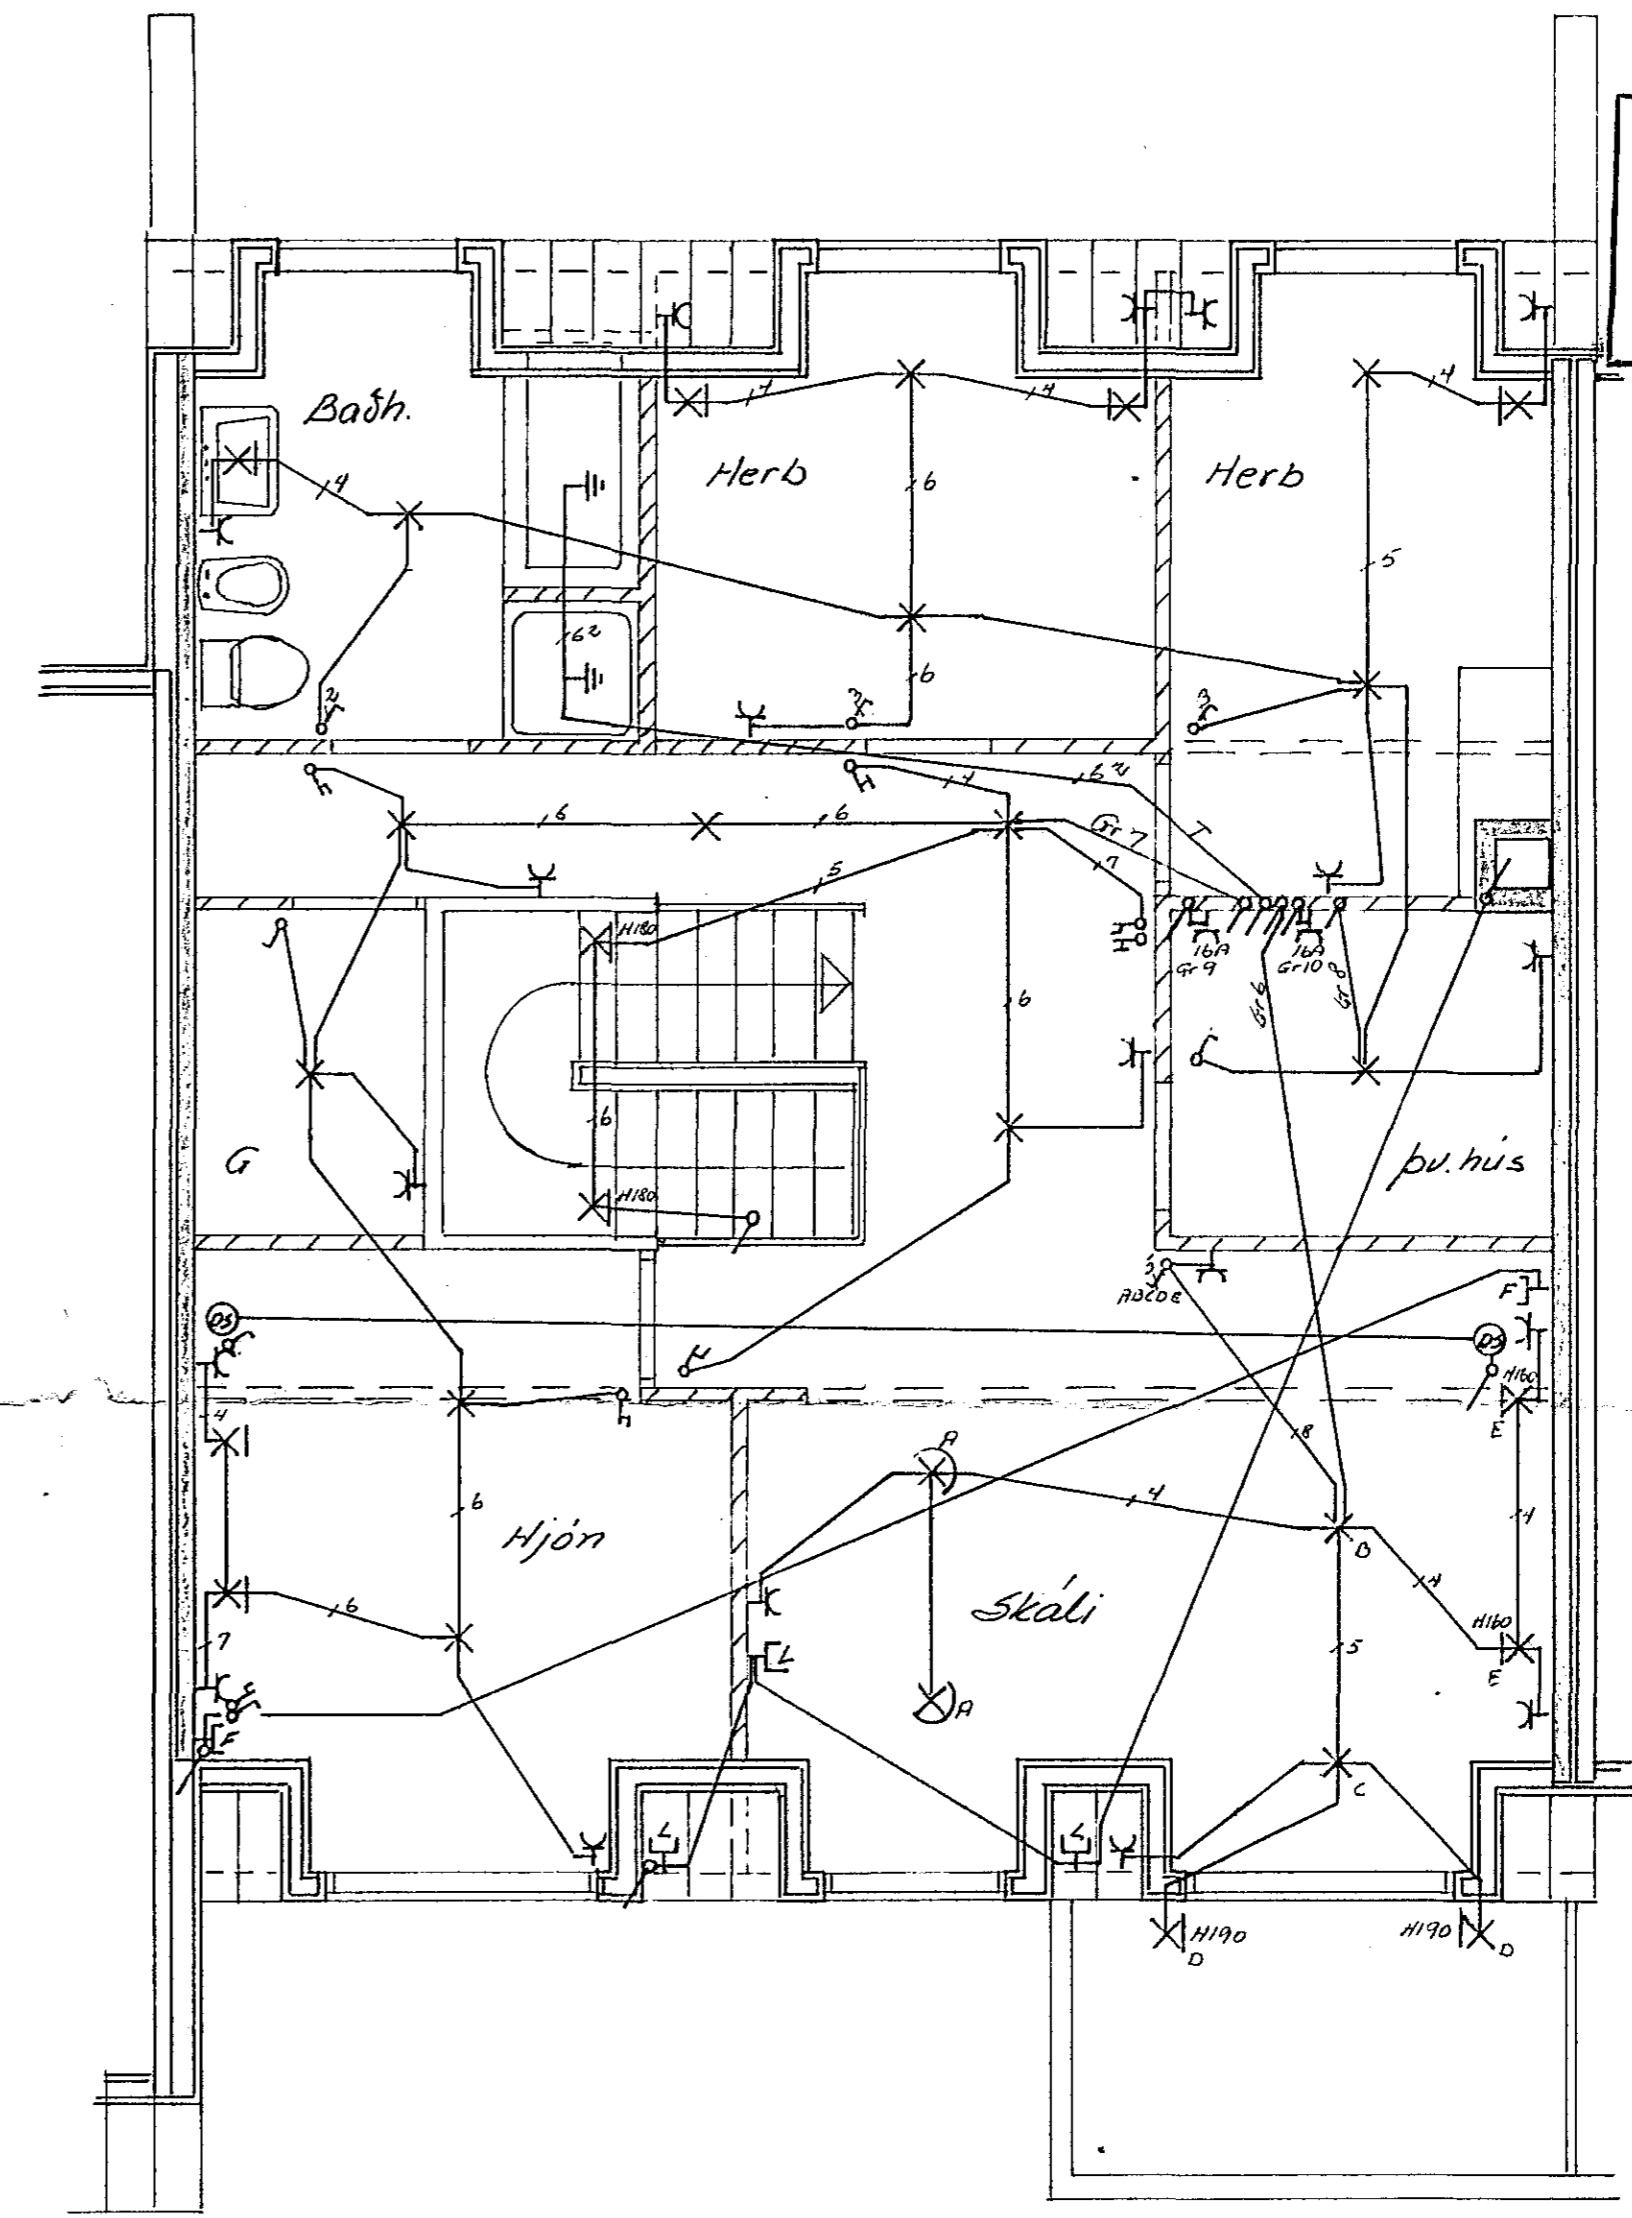


Húsvéita nr. 885 Teikning nr. 1098
 Samþykkt þ. 15. 11. 1982
 f.h. RAUFVEITU HAENARJARDAR
Alfredur Mikulsson
 Eftirlitsmaður raflagna

Inntök samþykkt 10. 11. 1982
 f.h. RAUFVEITU HAENARJARDAR
Albert Minstingsson

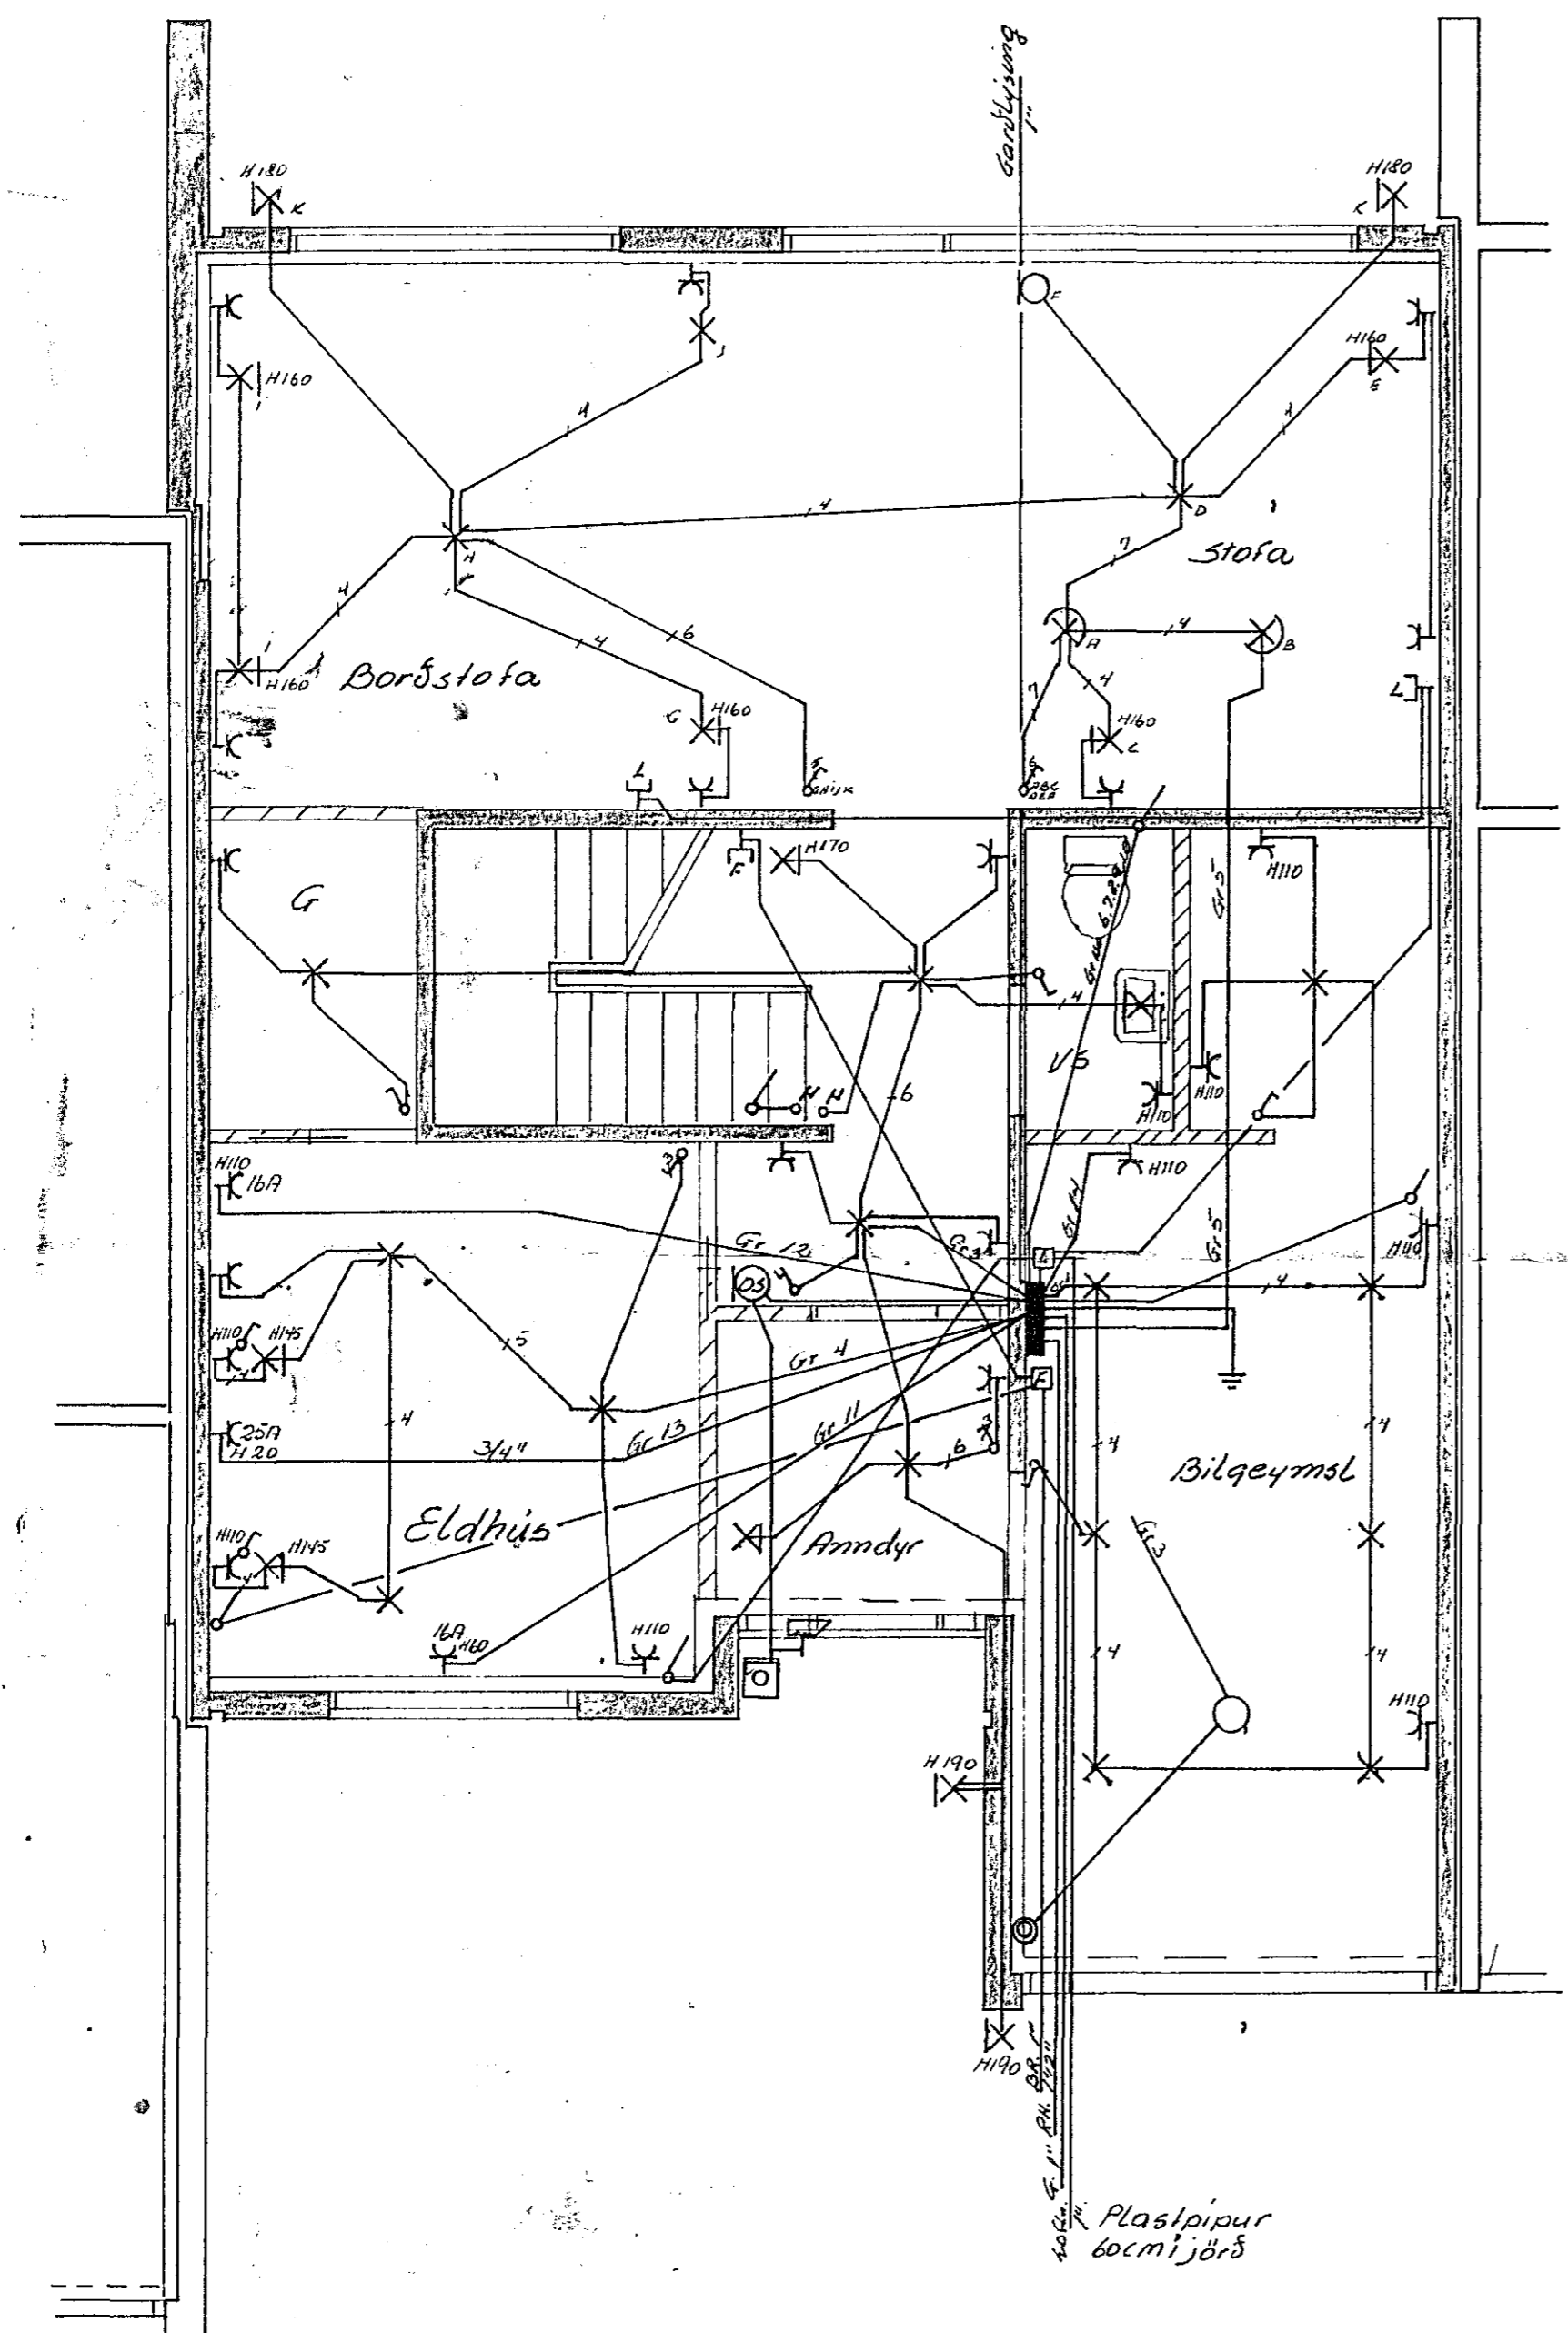

Gæðingur
 Stekkjarhúsi nr. 33

STEKKJARHÚSI 33

Breytingar	Jens Ewertsson. S. 52829	
NR	Dagur	Nafn
		Stekkiarhuammur 33
		Raflagnateikning
		H.R.T.R. S. 76
		Mál 1:50
		Bl. 1 af 2
		Mai 1982
		Þ. G.G.