




SÉRMYND 6

1:20

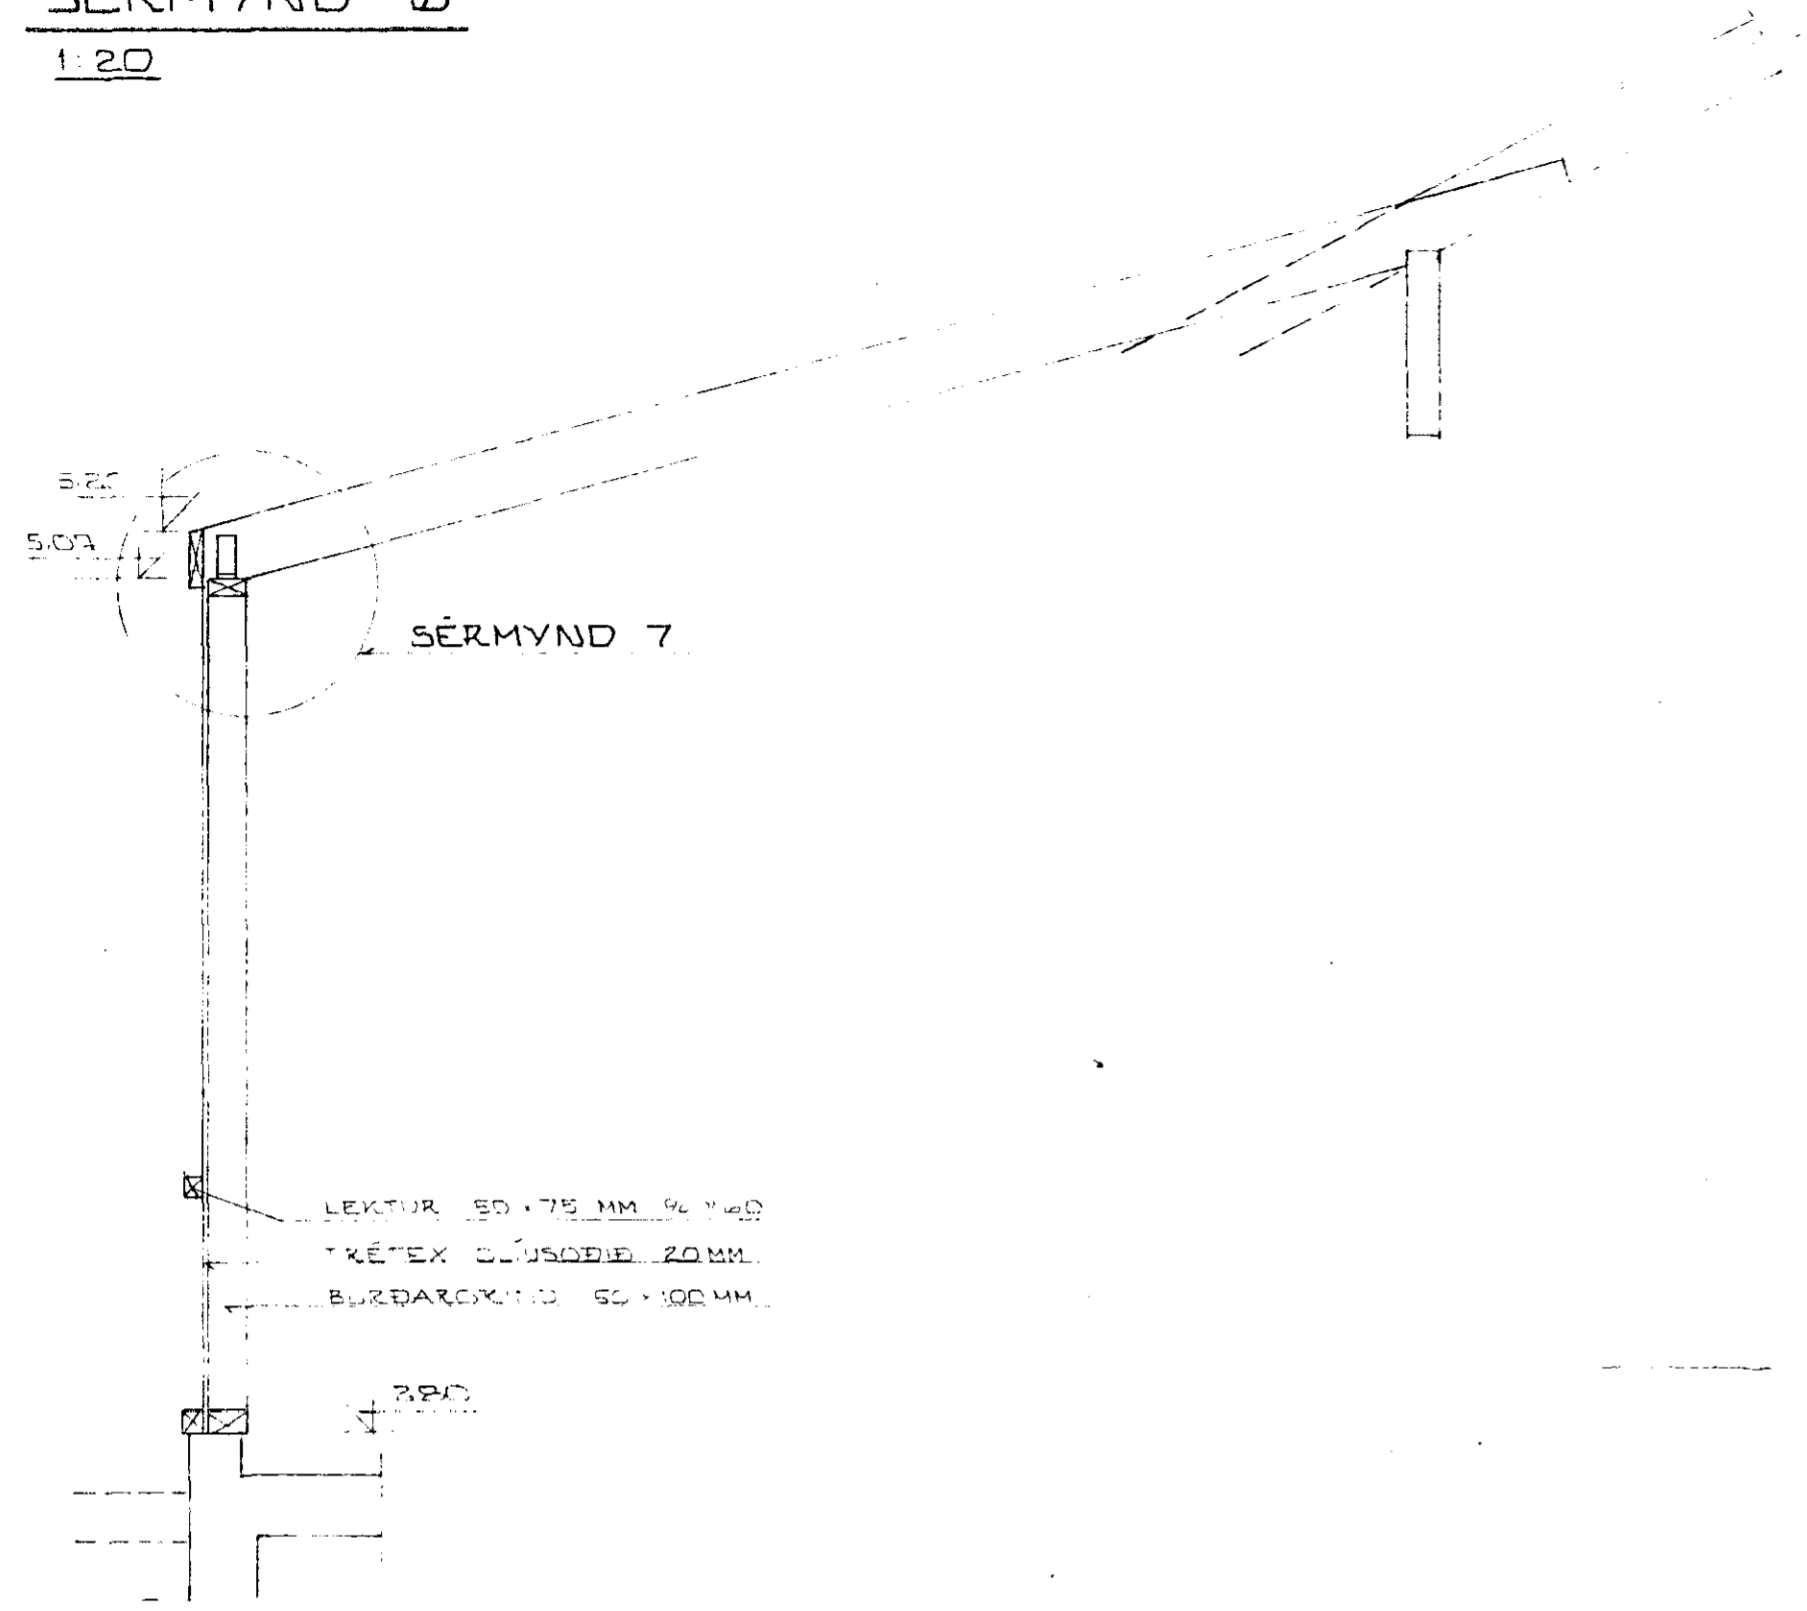

SÉRMYND 8


1:10

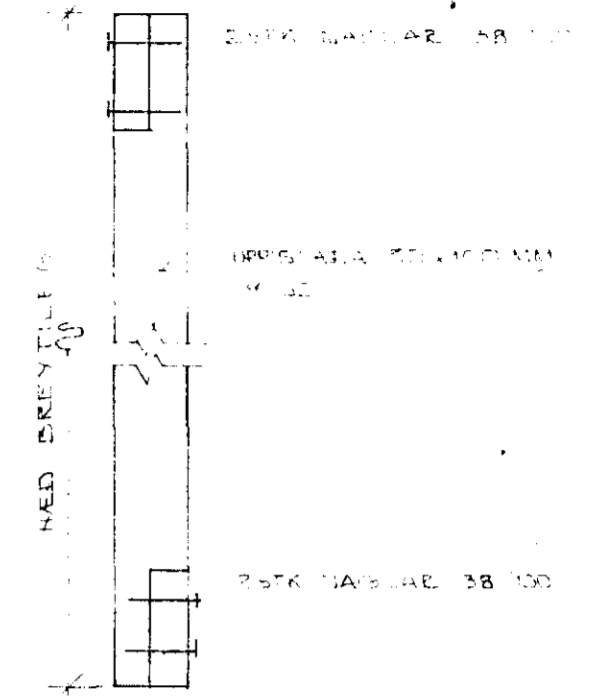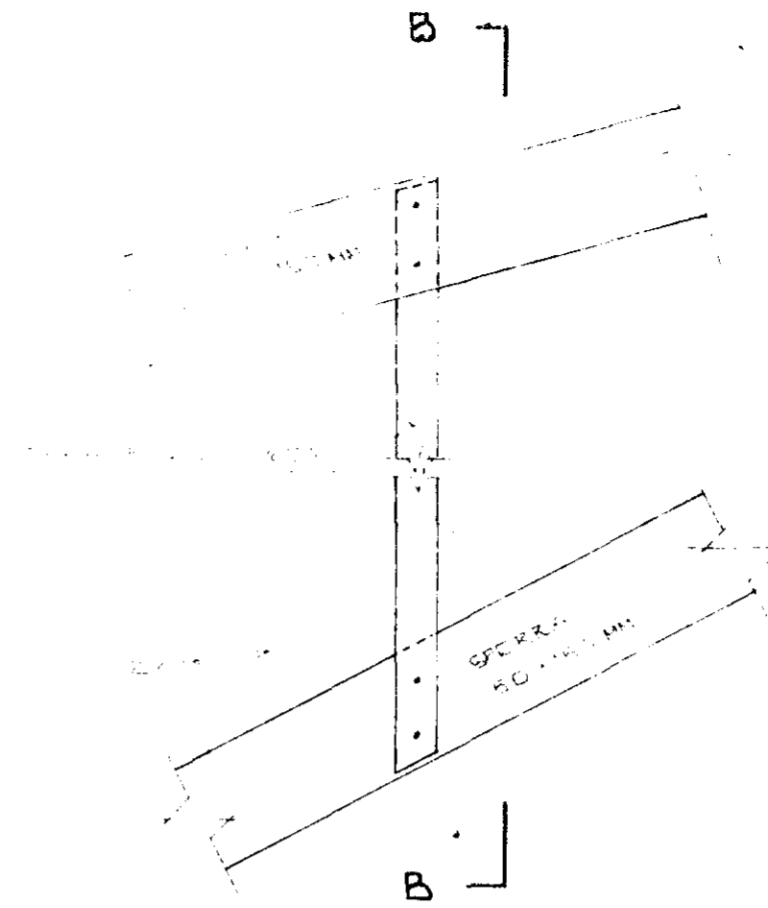

SNID B - B


SÉRMYND 9

1:10

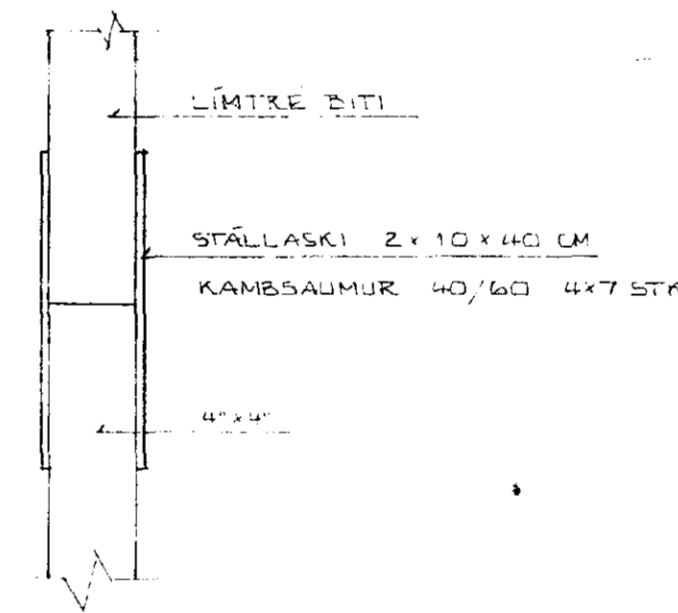

SÉRMYND 7

1:10

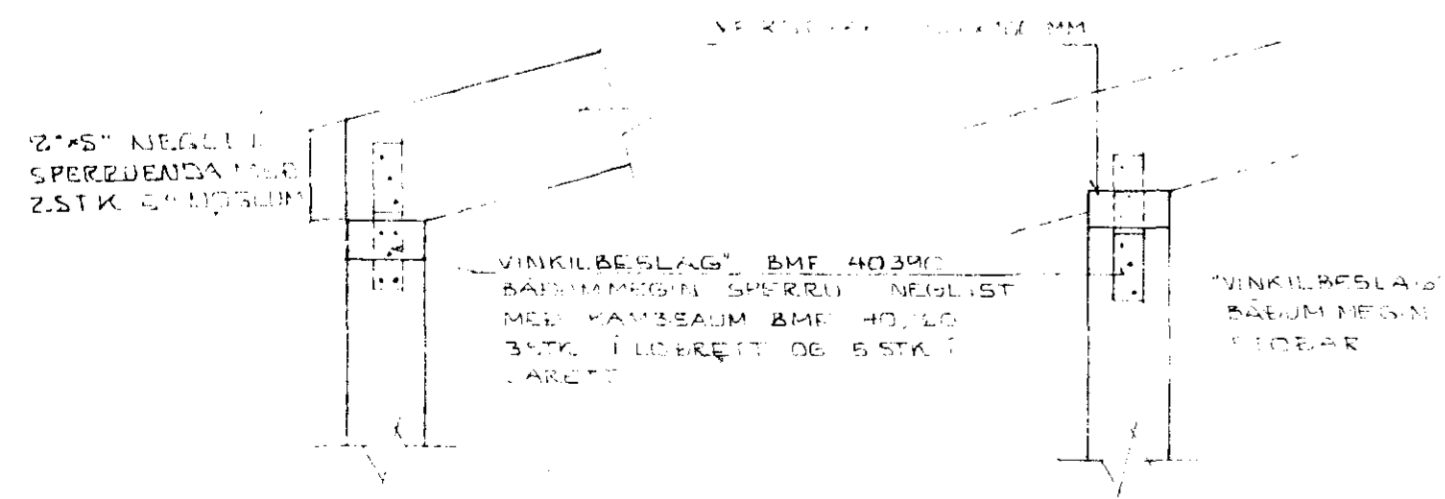

15. okt. 1982  
 HAFNARJÓÐAÐAR  
 BYGGINGARULLTRUIN  
*[Signature]*

STEKKJARHVAMMUR 33 HAFNARF. PAKVIÐIR - SÉRMYNÐIR OG SNID	DAGS MARS '82
	ZEIKN SP TEIKN. BÄ
SIGURÐUR ÞORLEIFSSONTÆKNIFR STRANDGÖTU 11, HAFNARFÍKÐ. SÍMI 547 51	VERK NR: 8213
	TEIKN NR: 06