
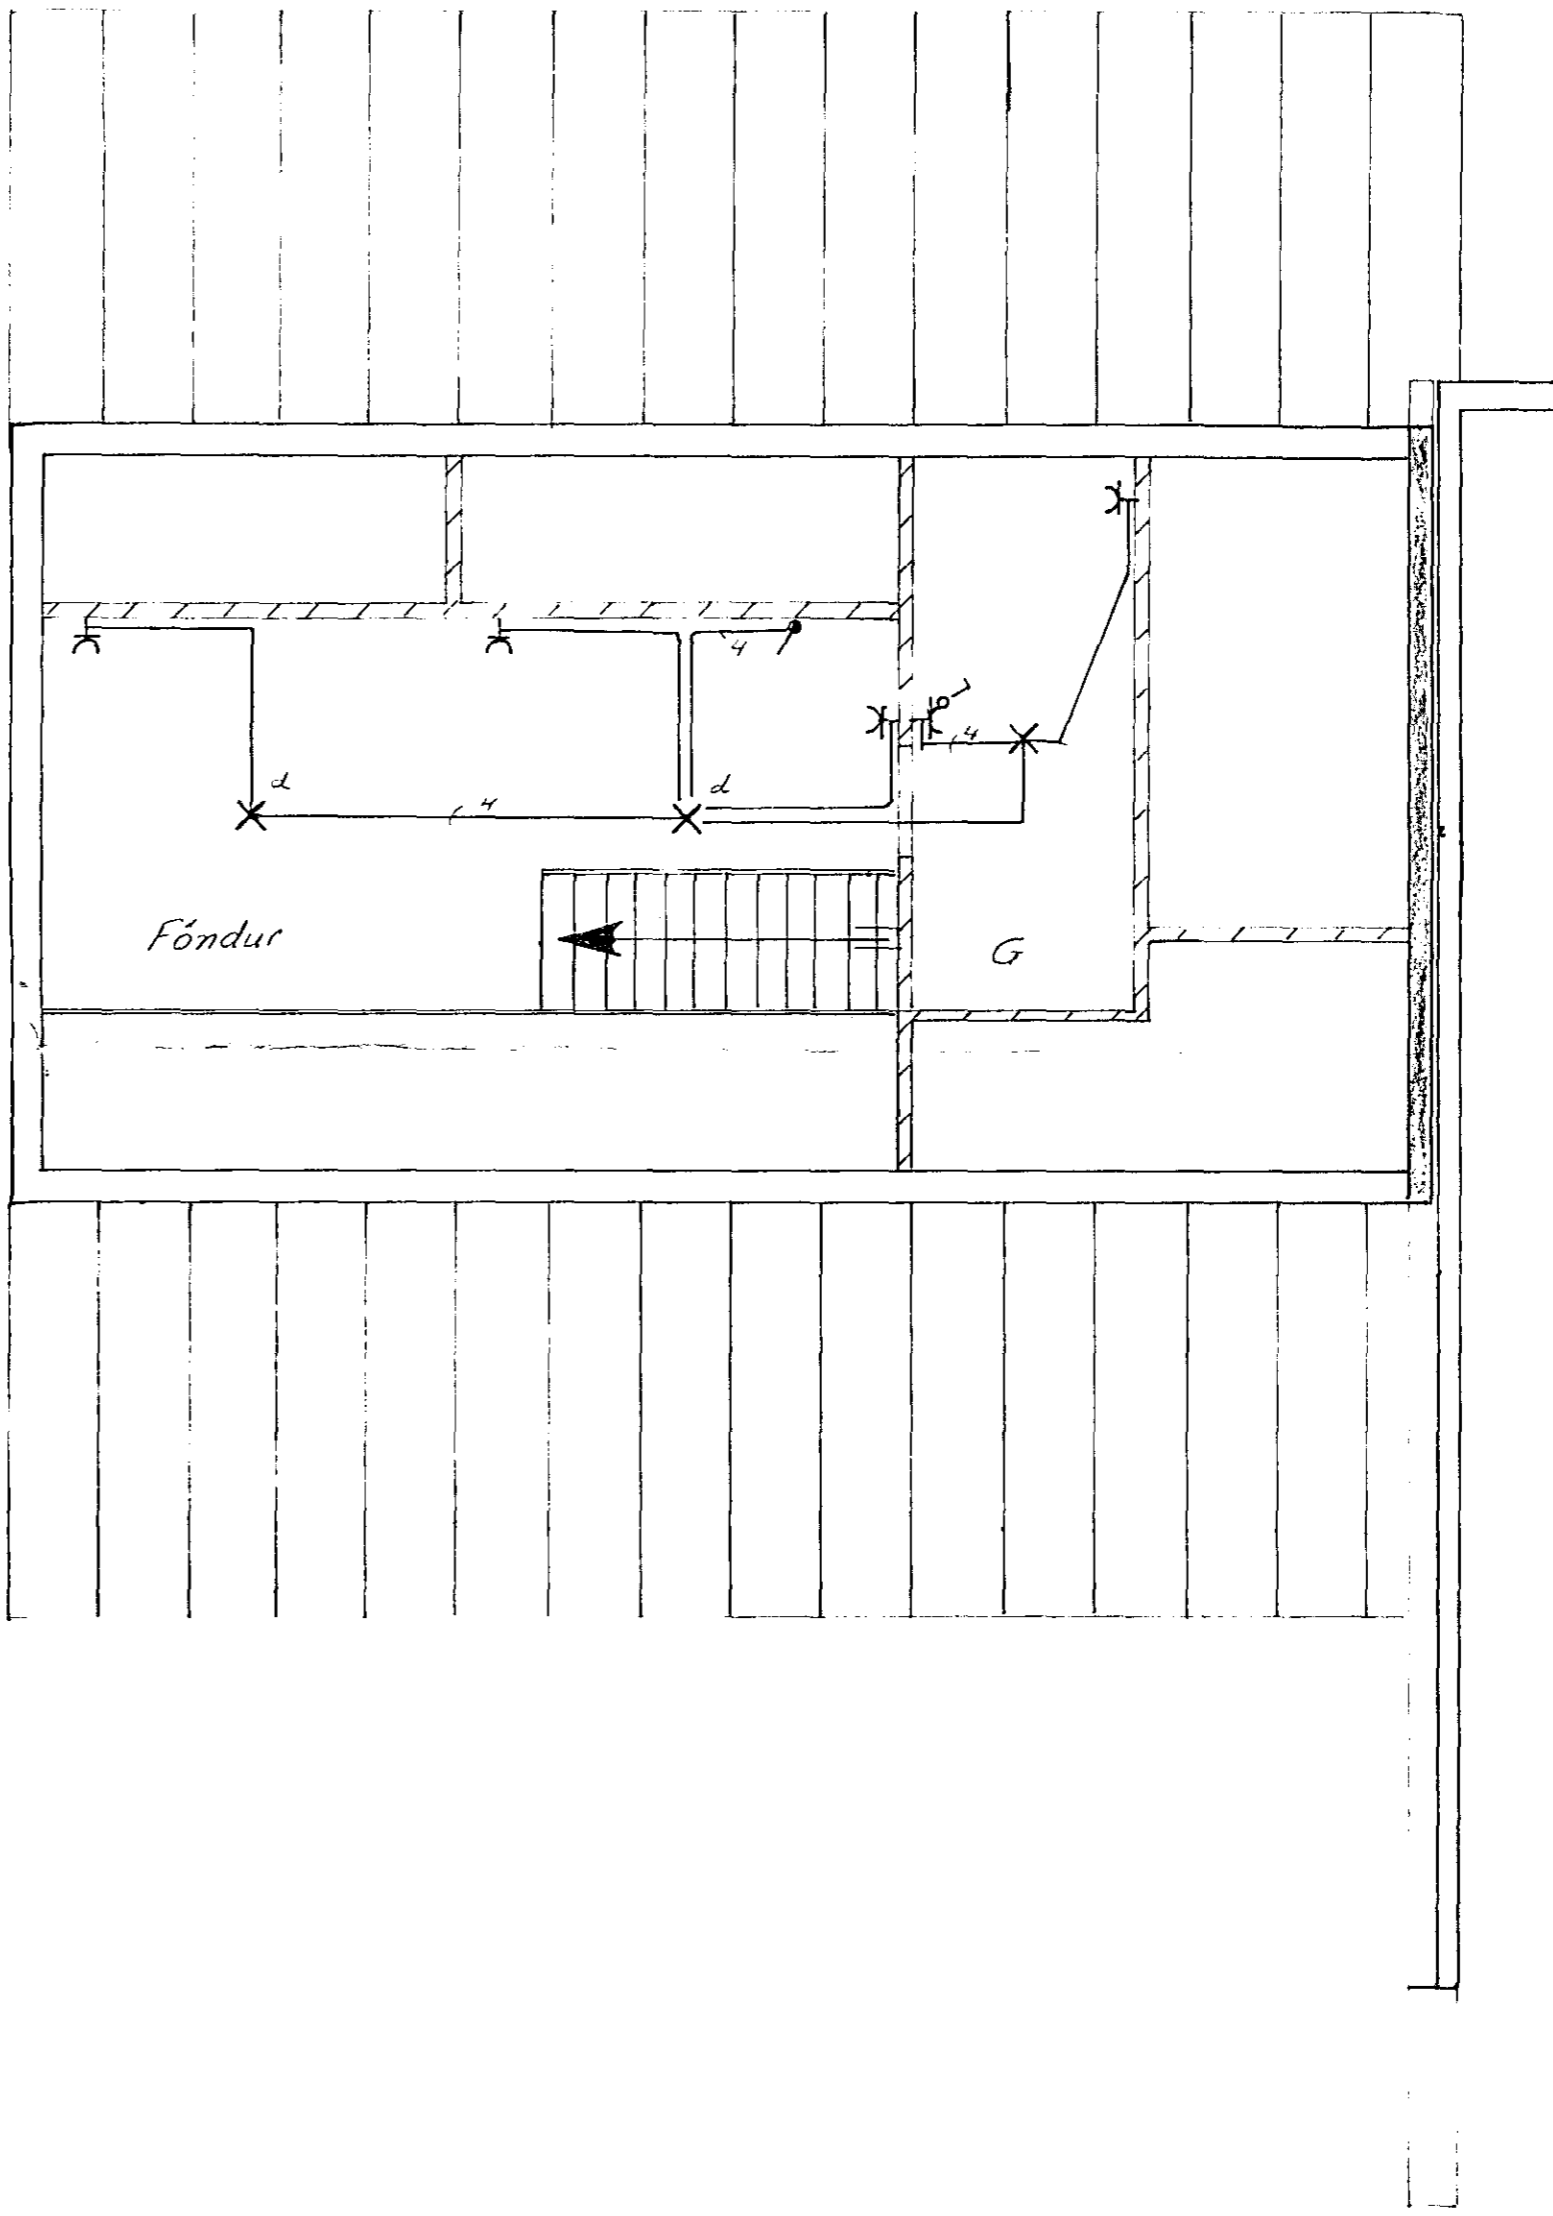


Húsvéits nr. 615 Teikning nr. 1063
 Samþykkt þ. 14.9. 1982
 f.h. RAFFERU LJA. NARFJARDAR
 Eftirlitsmaður rafhlagna

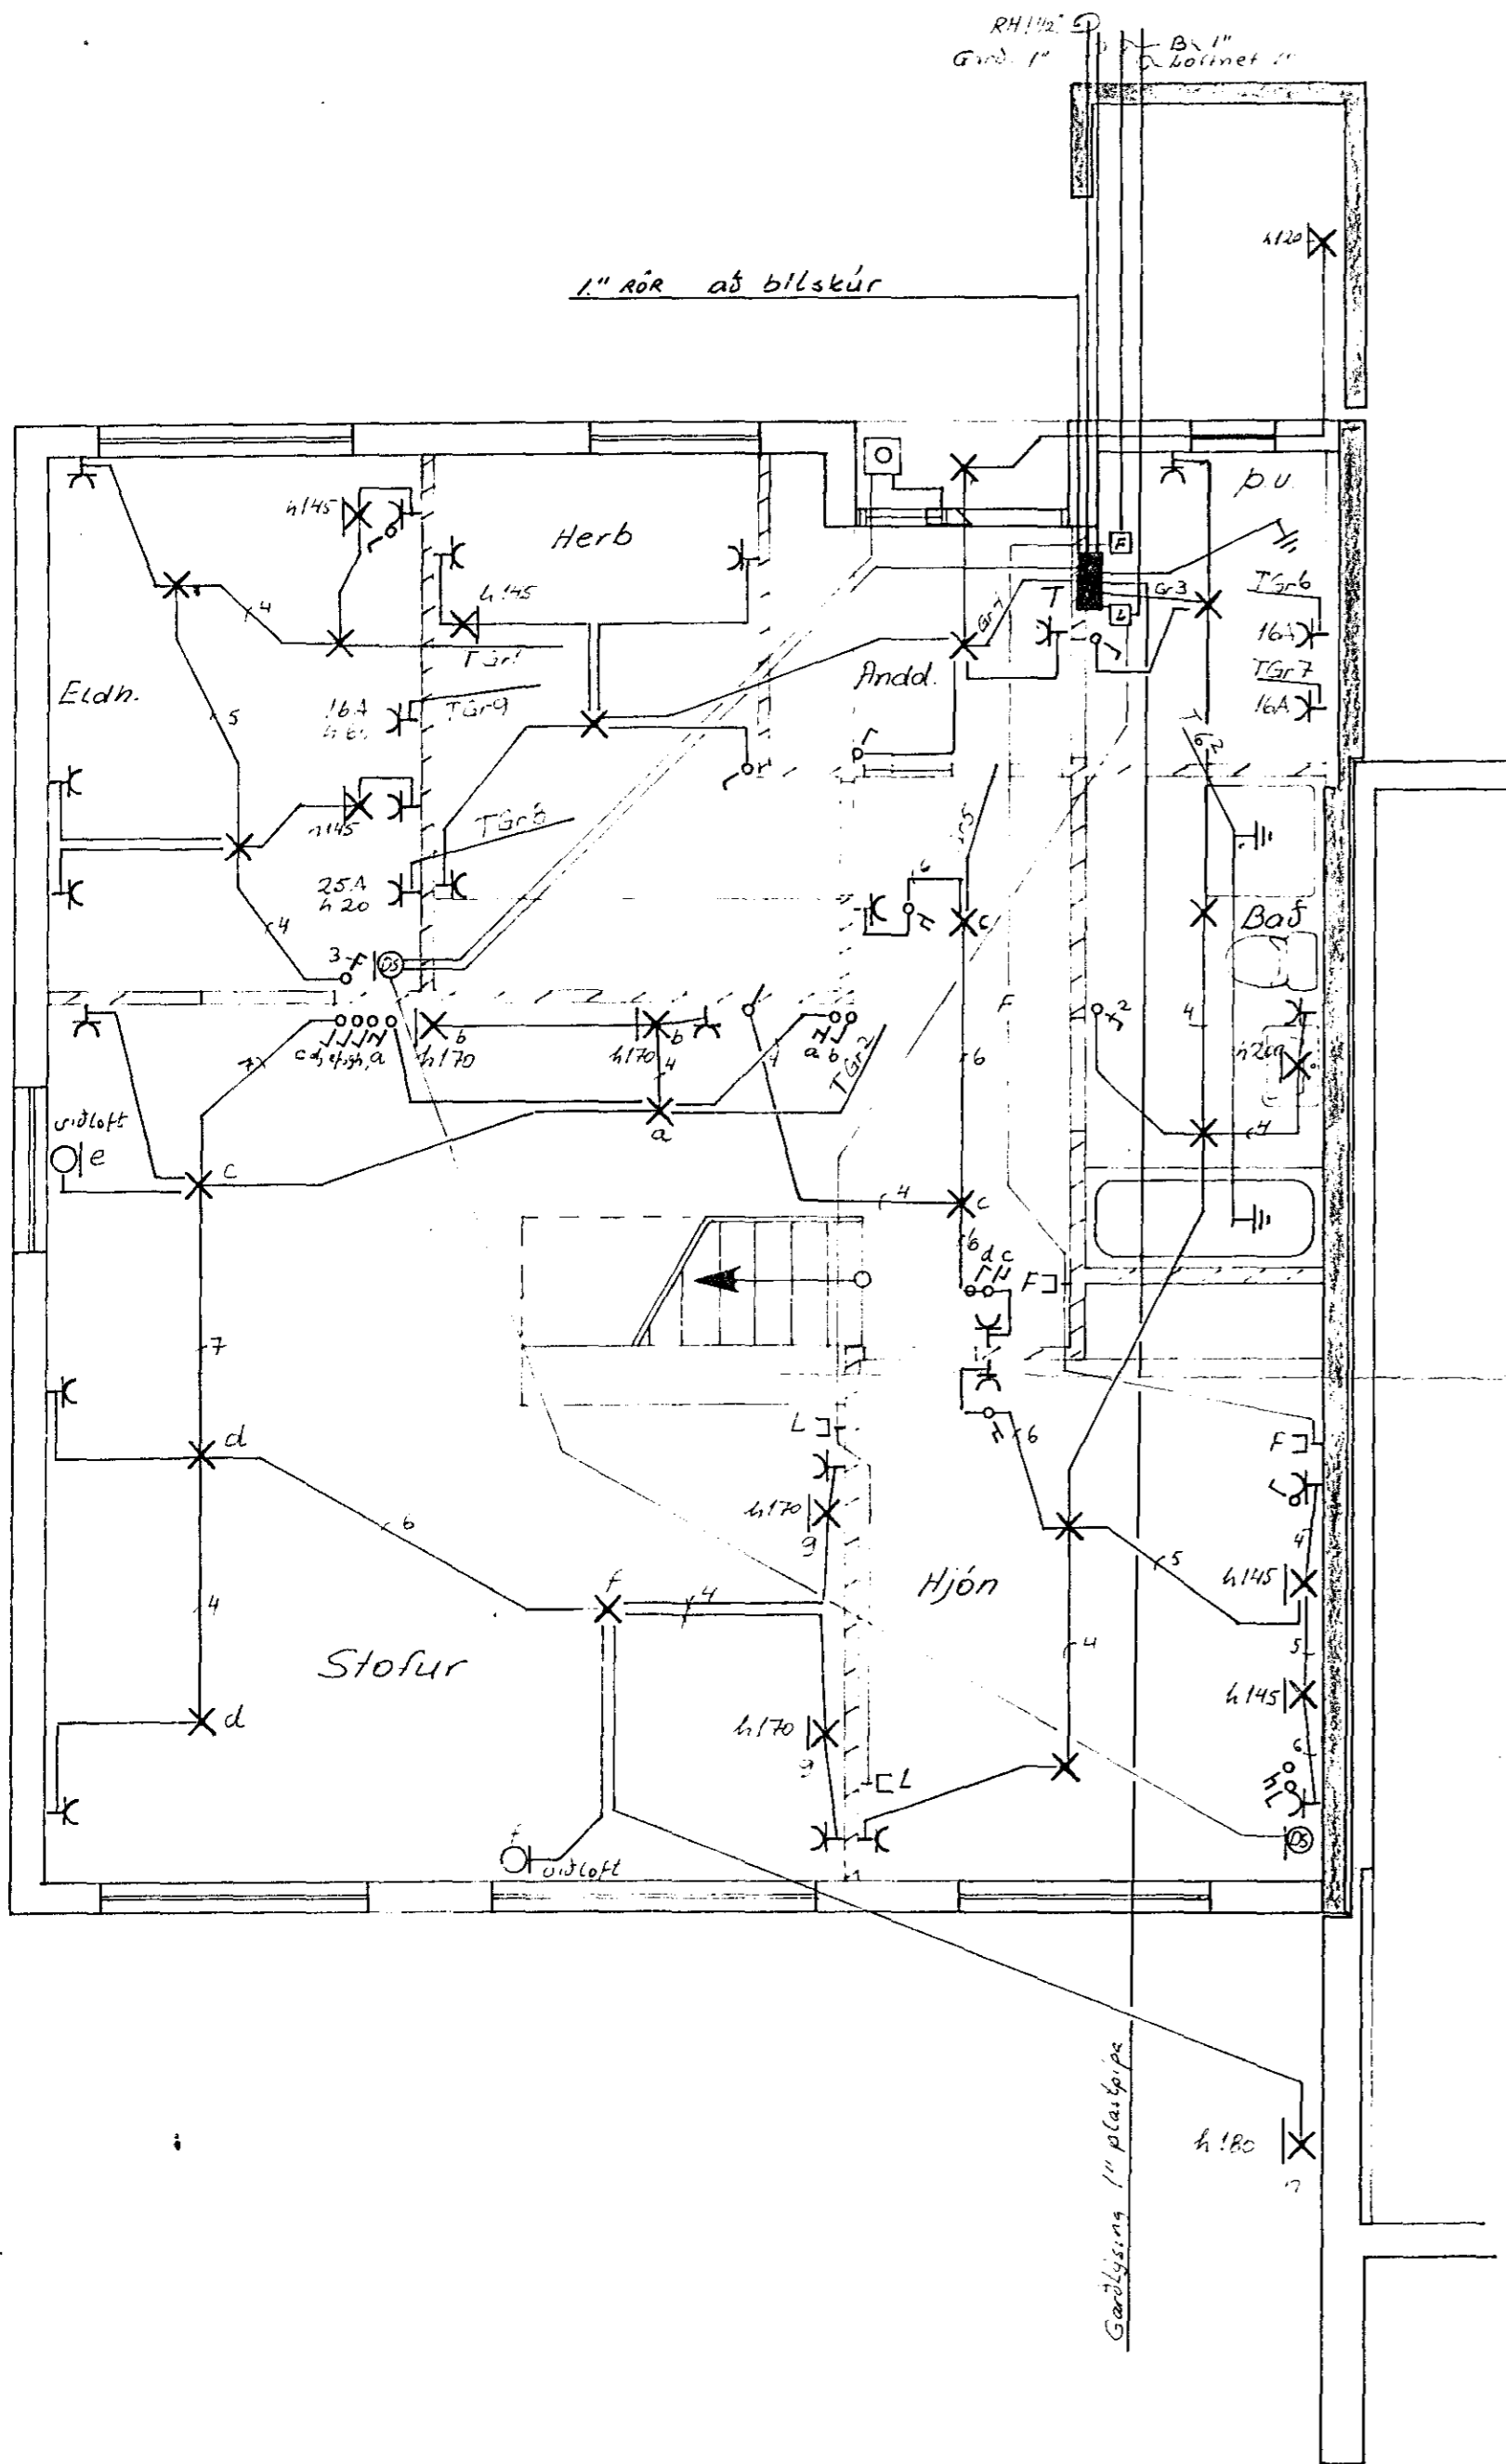

Íbúðir samþykkt 13.9. 1982
 f.h. RAFFERU LJA. NARFJARDAR
 Albert Minstansson

STEKKJARHVAMMUR 38		
RAFLAGNATEIKNING JARDHED OG		KVARDI 1:50
RIS	TEIKN.NR.009	BLAD 1 AF 2
JÓN OG JENS 554160.52829	dags07 82	TEIKNAD <i>JB</i>