



SNID 7-7 1:20

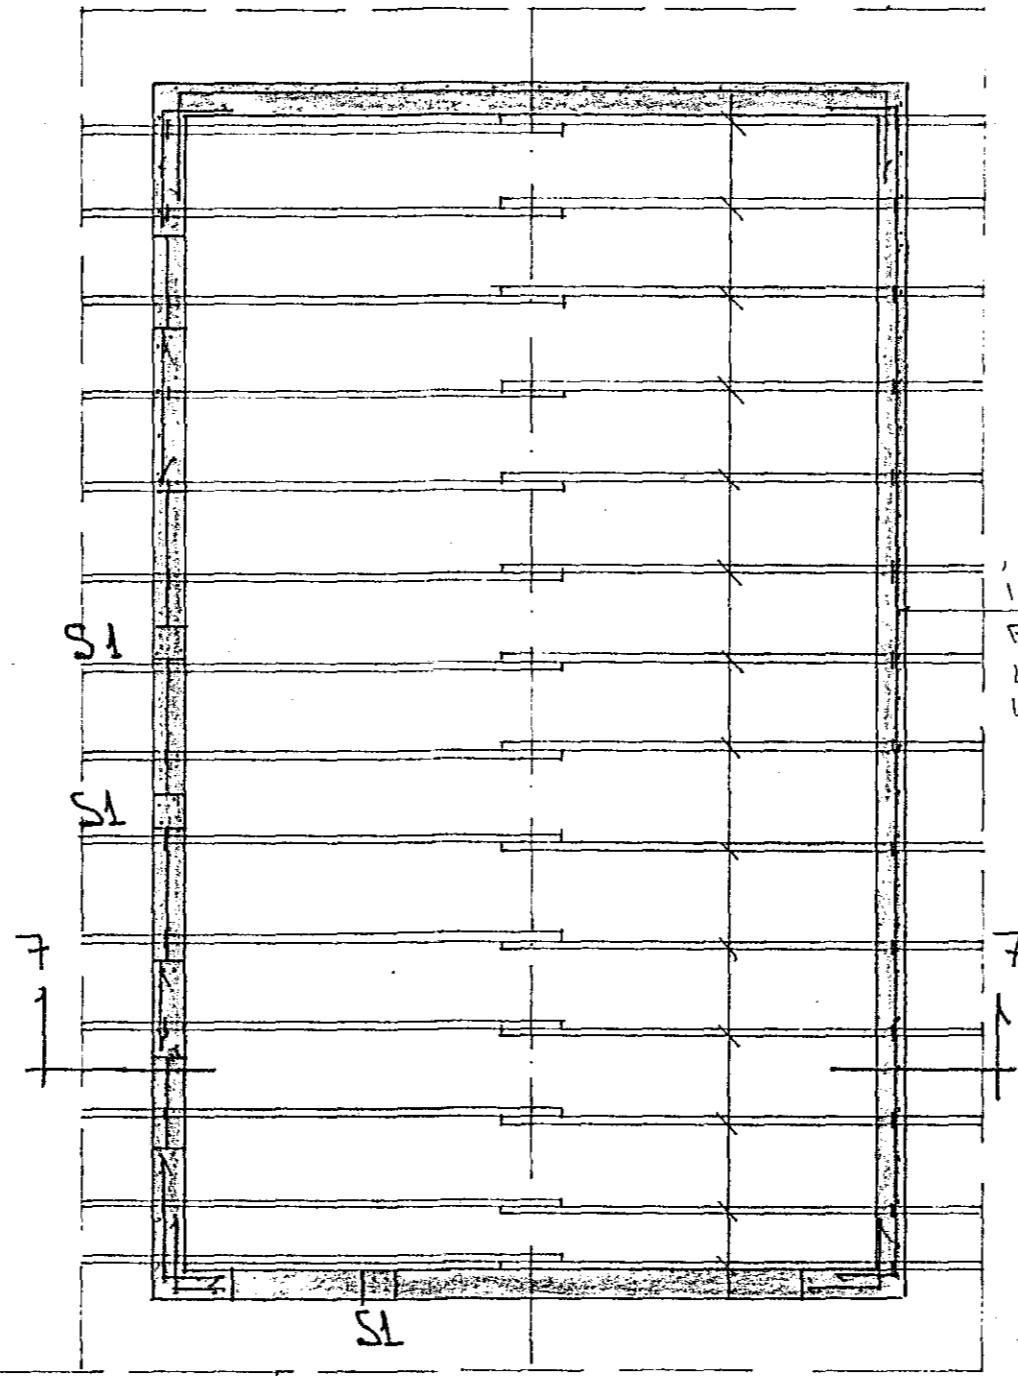


SNID 1 1:20

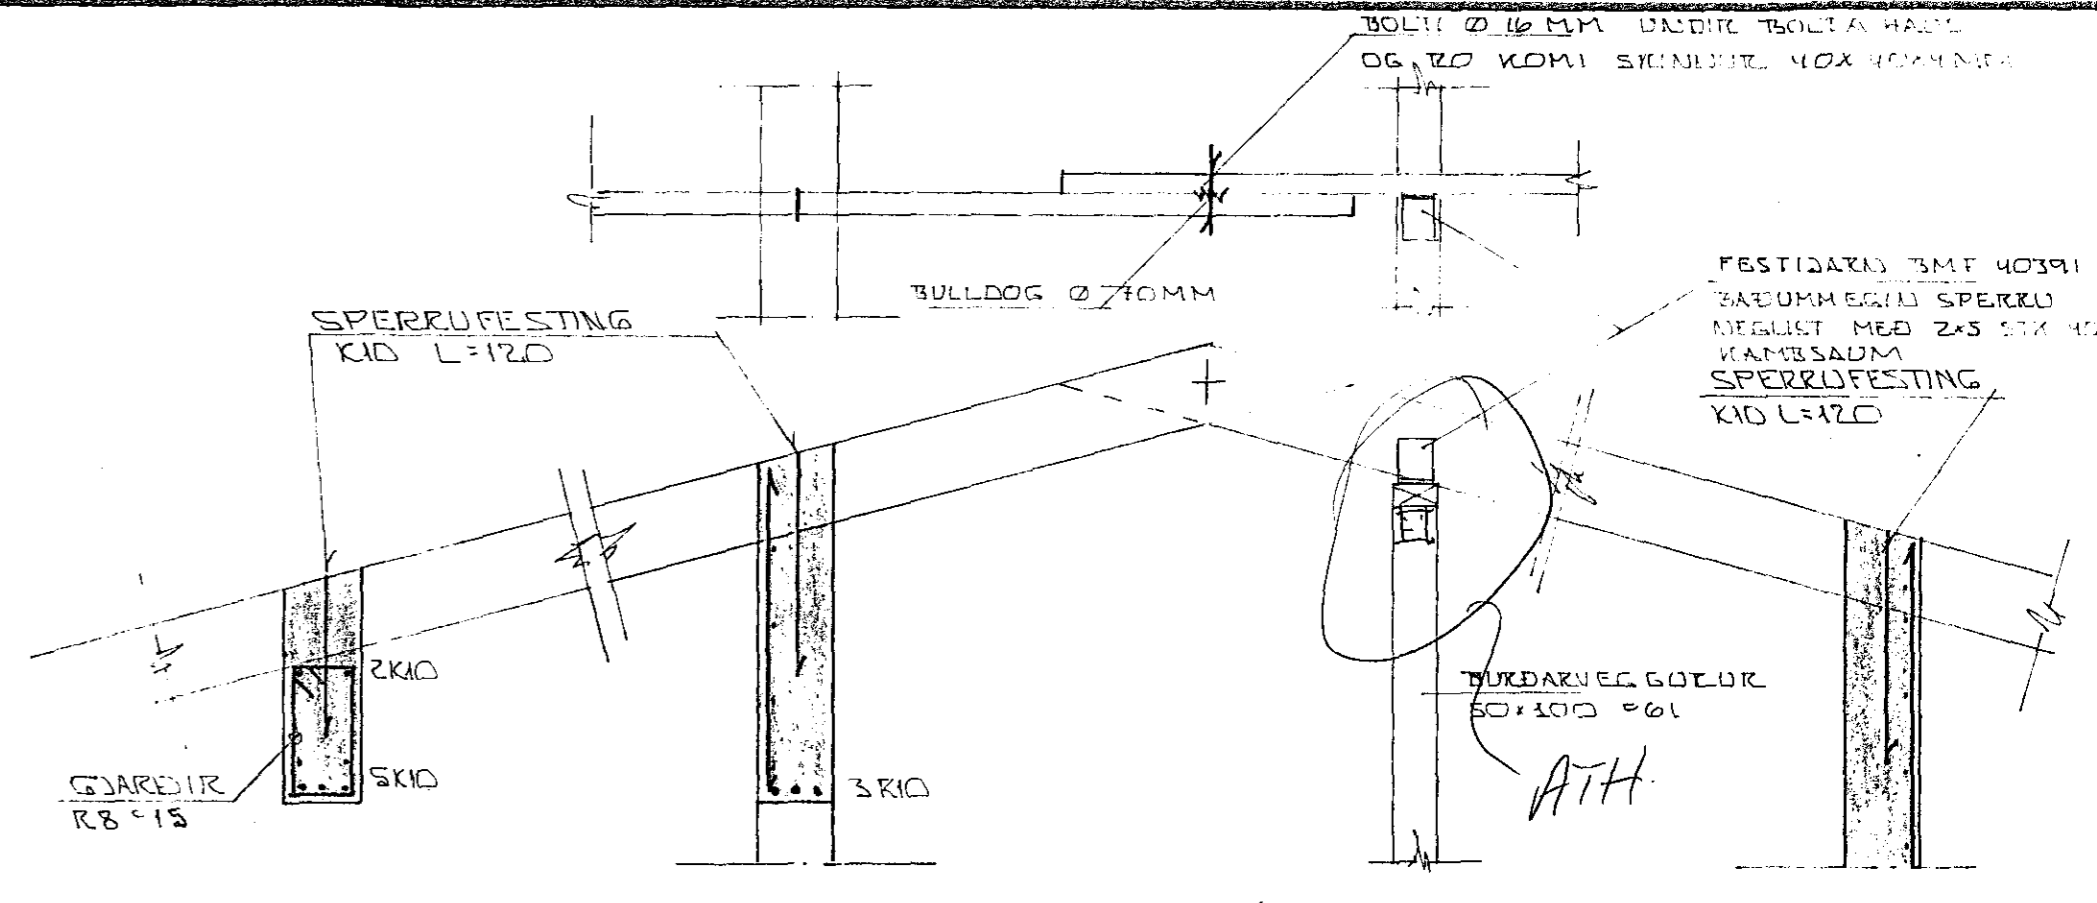


SNID 2-2 1:20


SNID 3 1:20

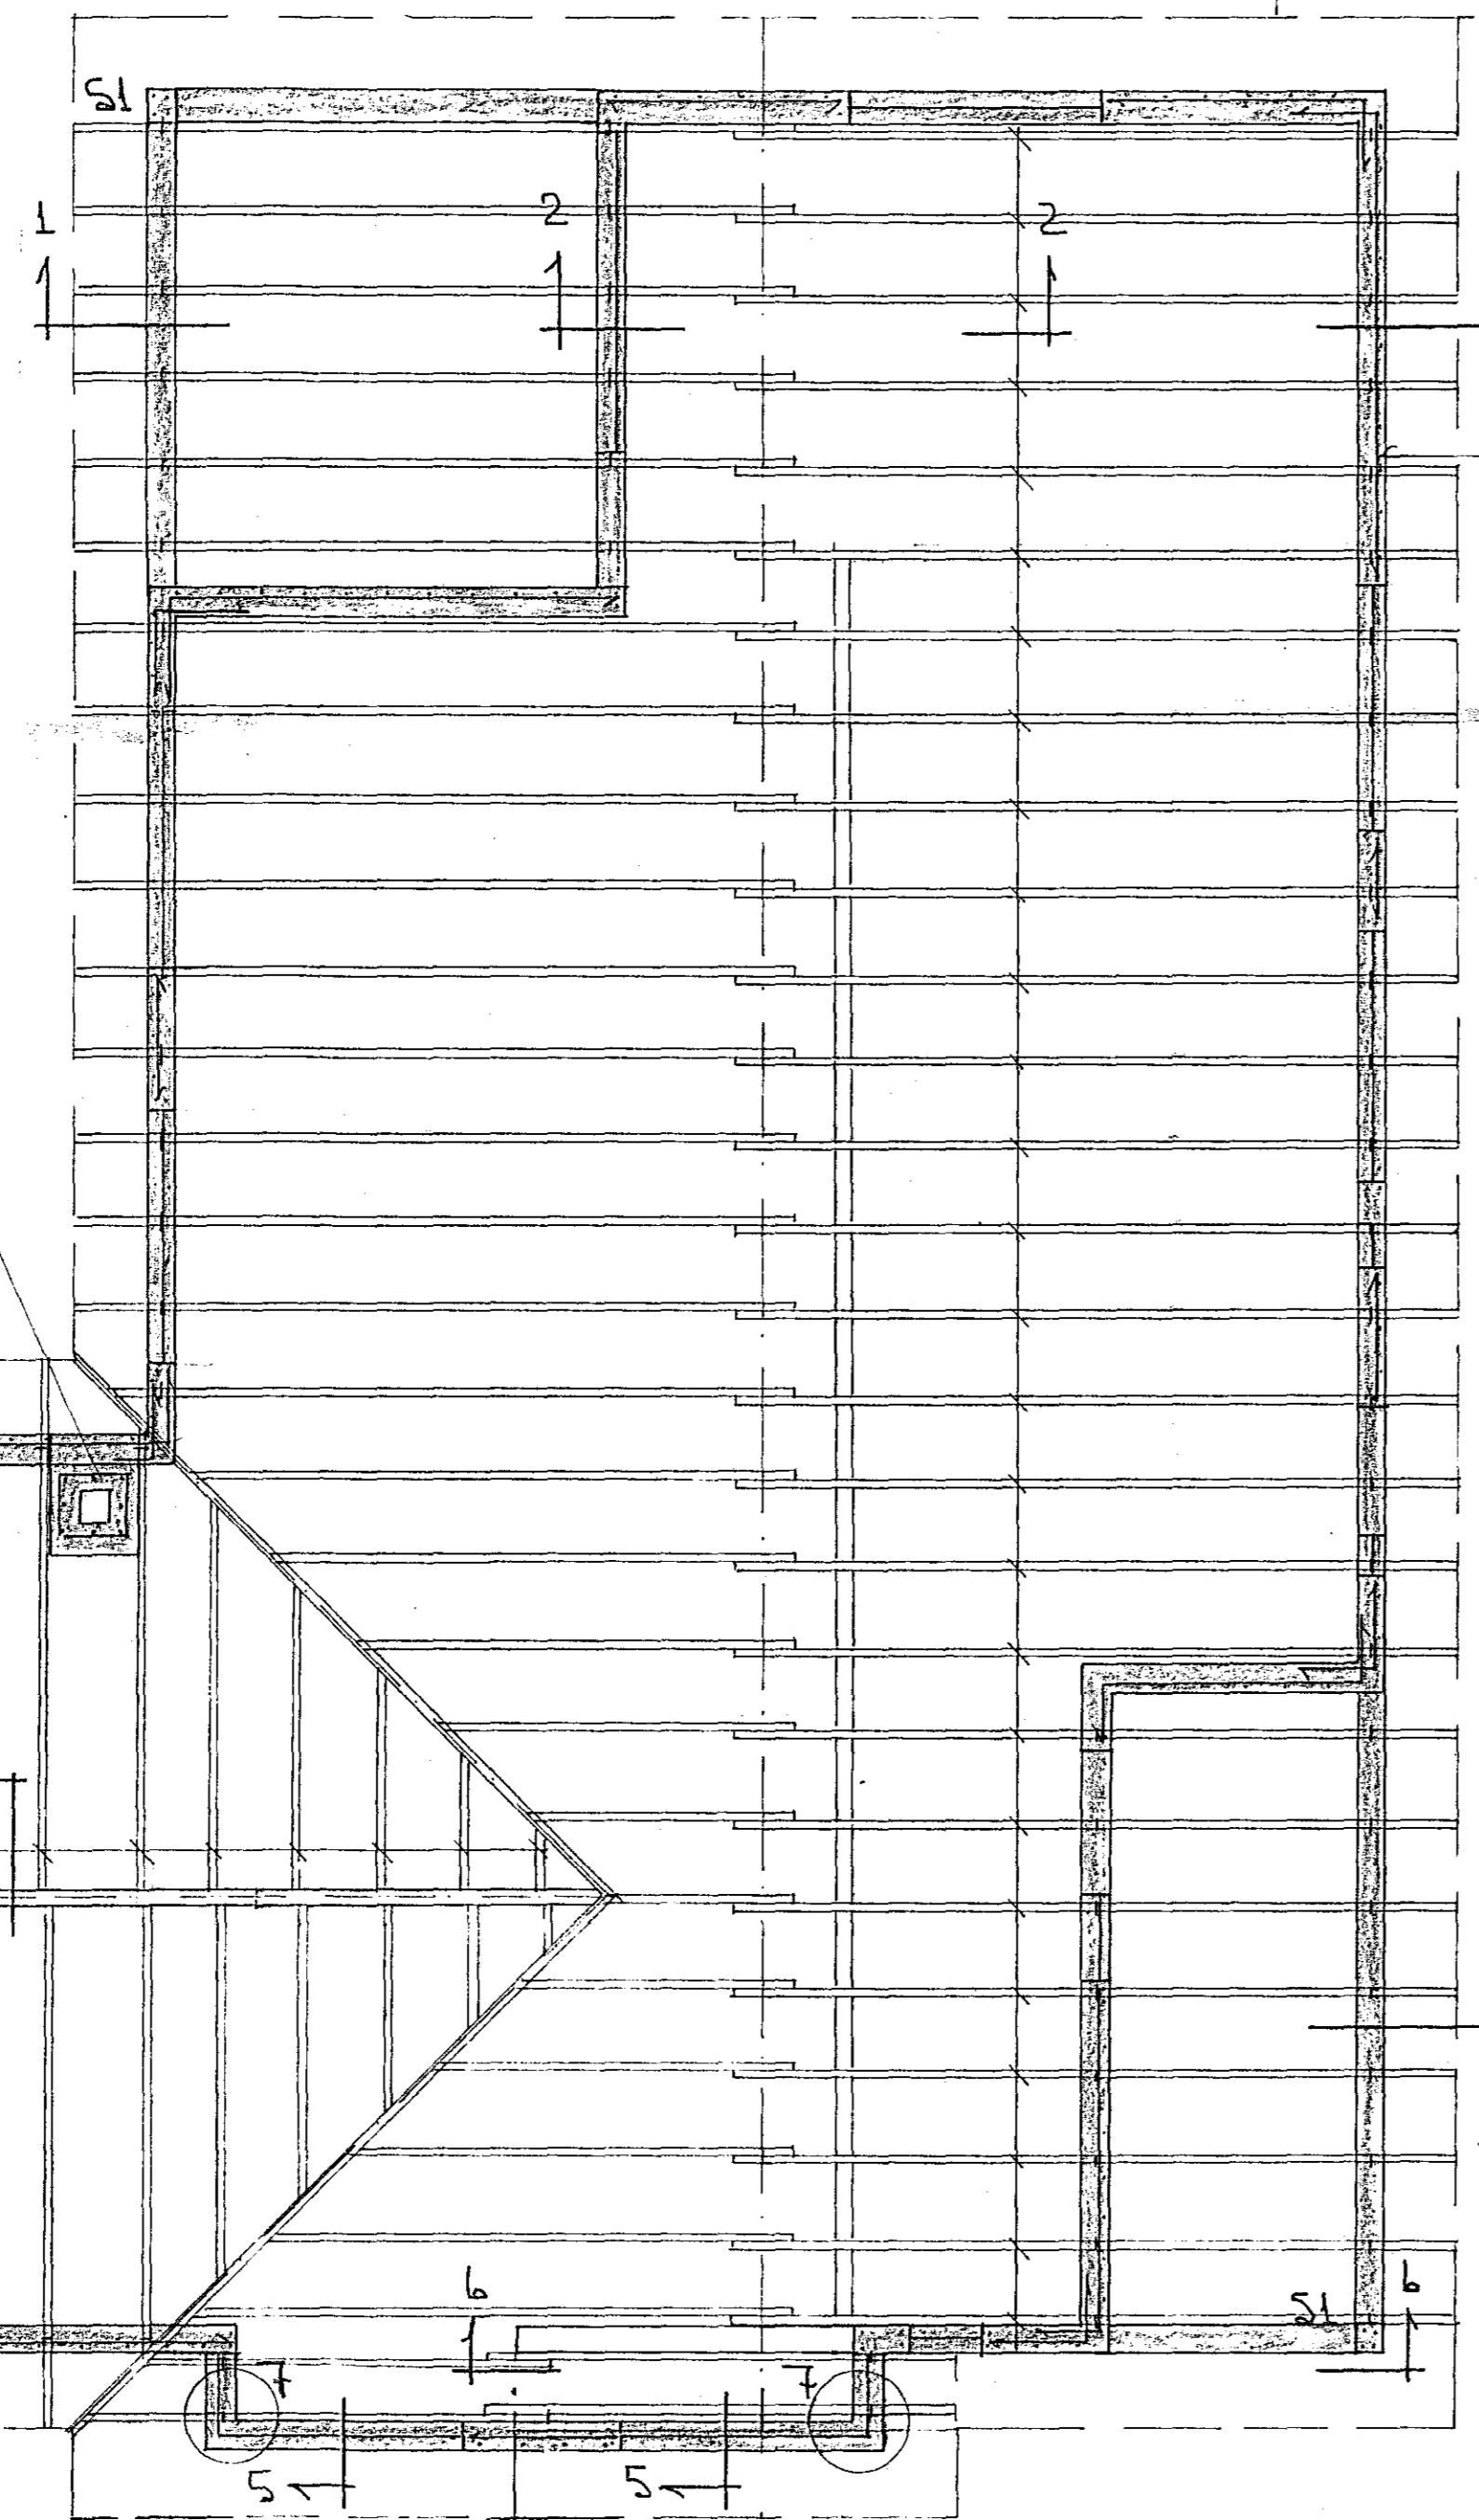


1 YTRI BRÚN ÚTVEGGJA KOMI EINFÖLD GRIND LÖÐRETT KÍO 30 LÁRETT KÍO 20

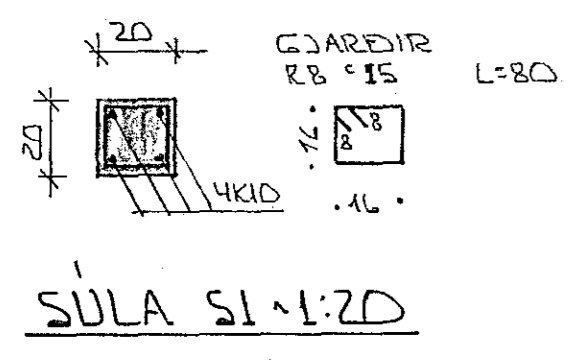


SÚLA 51 1:20

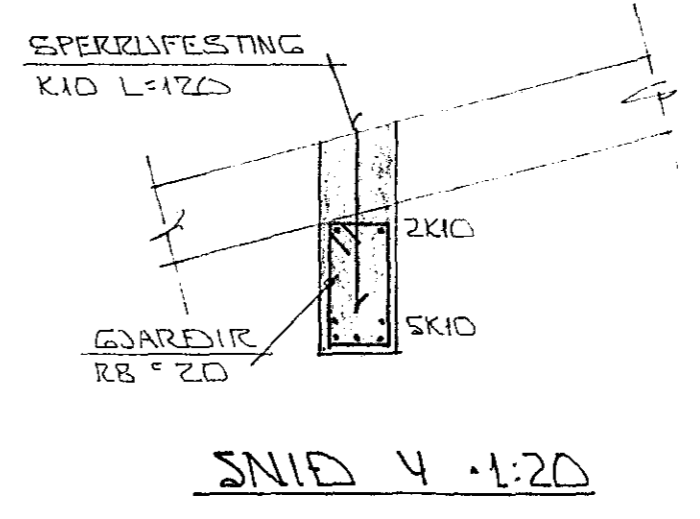


SNID 4 1:20

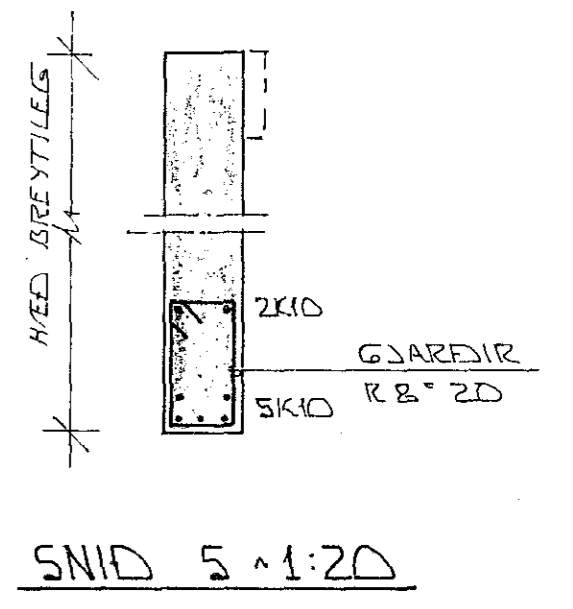


SNID 5 1:20

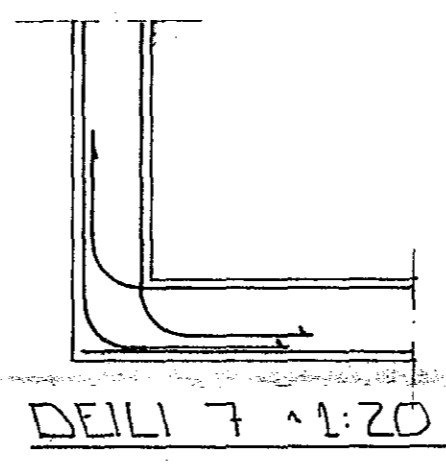

DEILI 7 1:20

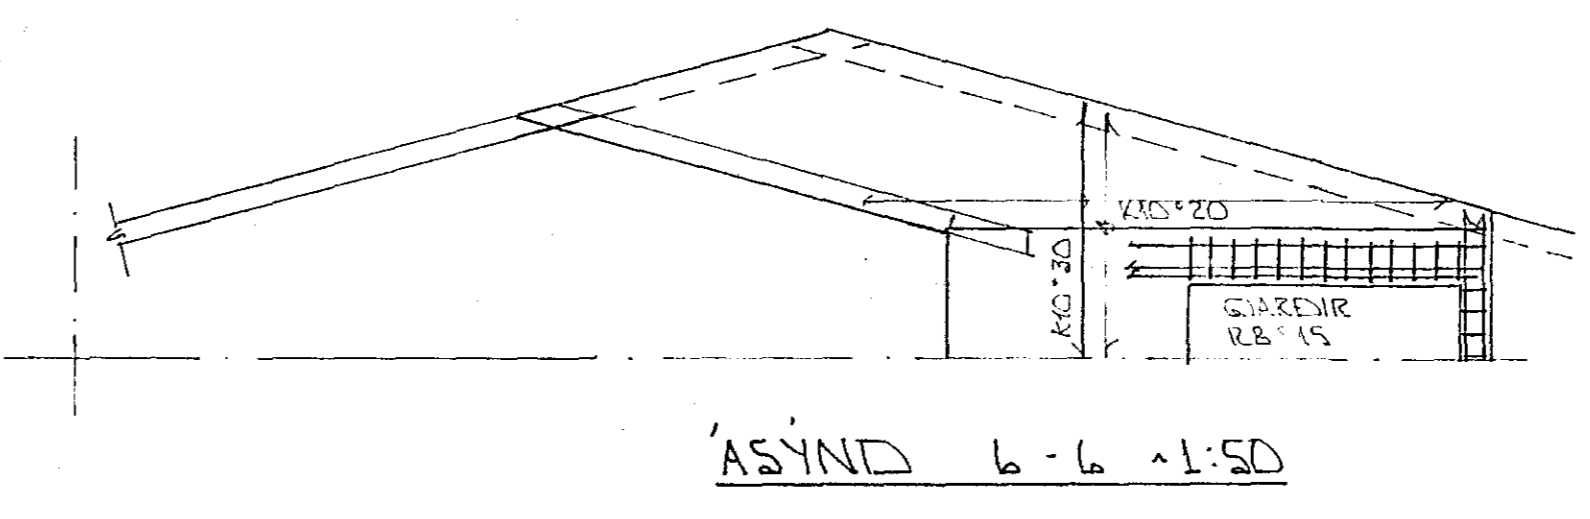

ASIND 6-6 1:50

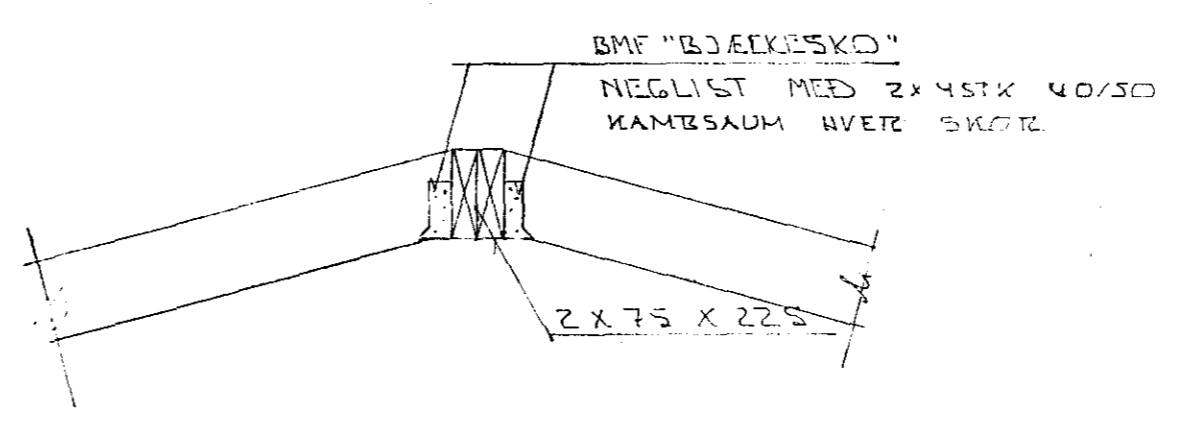

SNID 8 1:20

GRUNNMÝND 1:50

28. des. 1987

 F.H.
 H.R.

| DR. NR. | DAGS | EDLI BREVINGAR | SIGN. |
|---------|------|---|-----------------|
| | | SVALBARD 14 HAFNARFIRDI | DAGS AGÚST '87. |
| | | BURDARVIRKI: VEGGIR OG ÞAK. | TEIKNAD |
| | | | VERK NR. 8733 |
| | | MELIKV. 1:50 1:20 | BLAD NR. |
| | | SIGURÐUR ÞORLEIFSSON TEIKNIFRÆÐINGUR F.T.T.F.I. | |
| | | STRANDGÖTU 11 HAFNARFIRDI SÍMI 54751 | |