




GRUNNMYND, M = 1:850

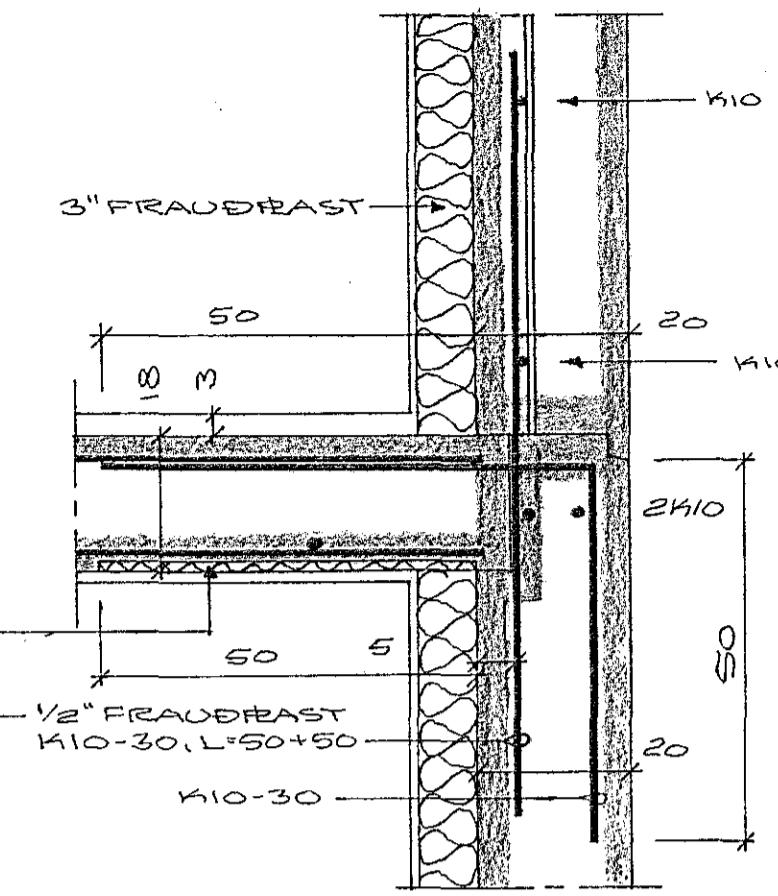

SN1D B, M=1810

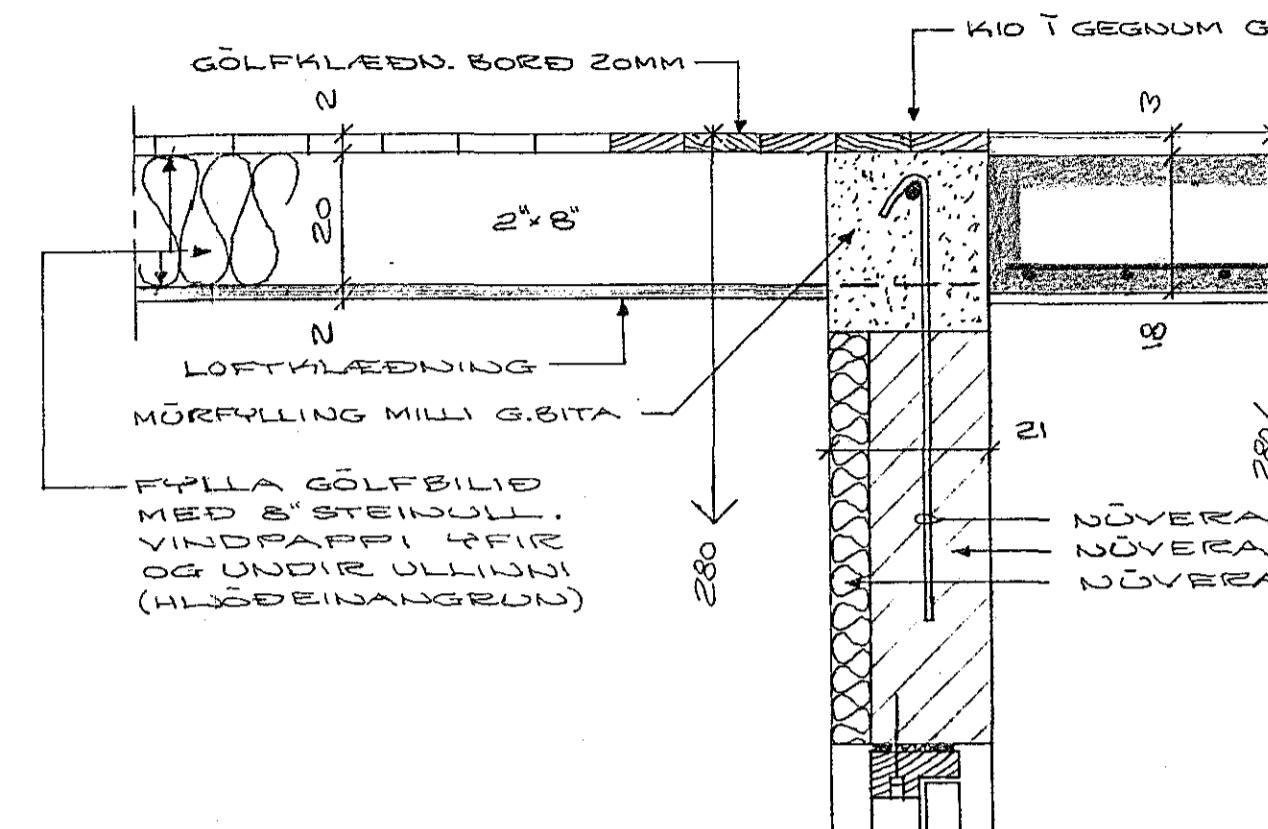

(TILØGN OG PARKETT = 4 CM)

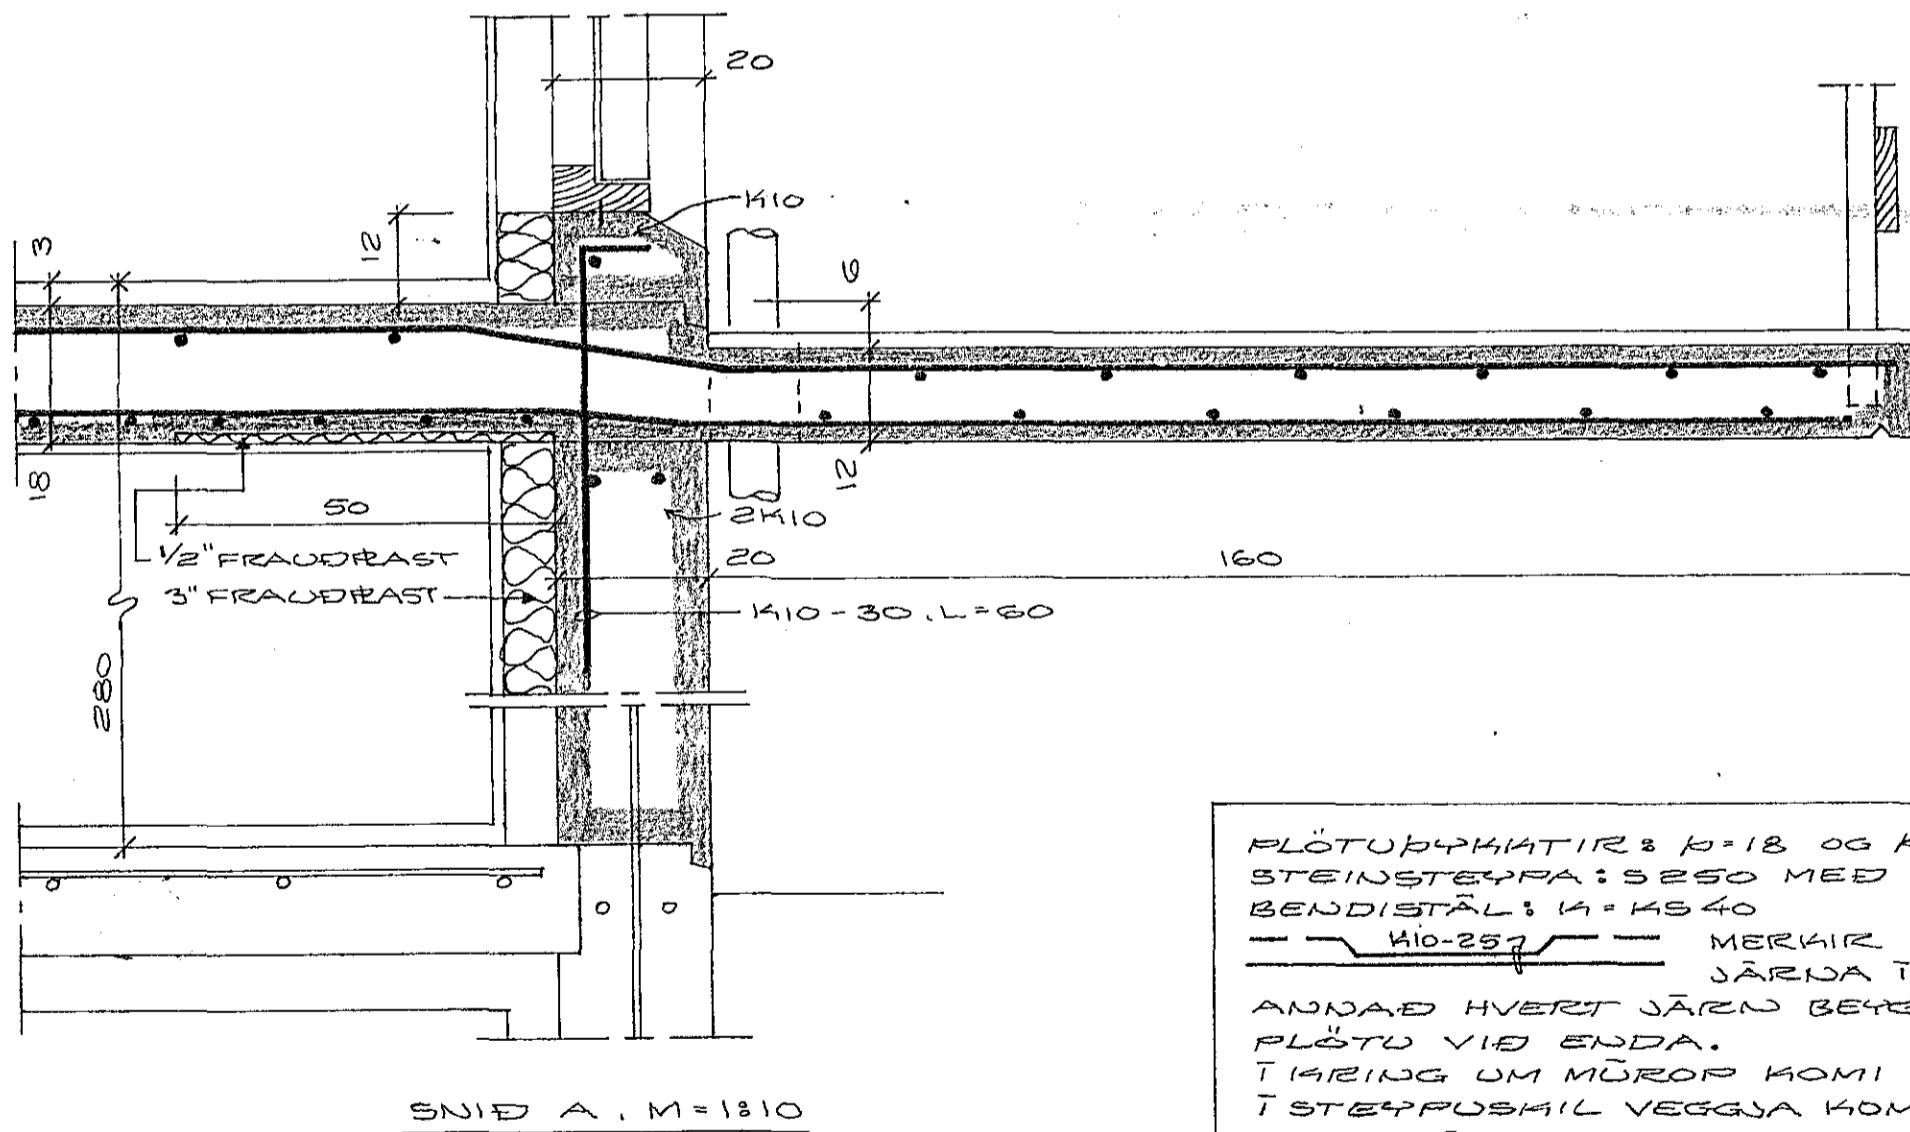

SNED A, M=1:10

PLÖTUPHYKJATIR: $\mu=18$ OG $\mu=12$
STEINSTEYPA: S250 MED 5% VIRKU LOFTI
BENDISTÄL: $k_4 = k_5 \cdot 40$
K10-257 MERKIR 10 MM JÄRN, 25 CM Å MILLI
JÄRNA I NEDRA BORED PLÖTU.
ANNAÐ HVERT JÄRN BEYGIST UPP T EFRA BORE
PLÖTU VÍÐ ENDA.
Í KARING UM MÜROR KOMI 2410
Í STEYPPUSKIL VEGGJA KOMI 2410
EIKI Í MÁ SKÆYFTA FLEIRI EN FUÐRÐA HVERT JÄRN T
SAMAN KVERSNÍD PLÖTU. SKÆYTILENGD SÉ 60 CM.
Í ÖTVEGGI SÉ STEINSTEYPA S250 MED 5% VIRKU LOFTI



25 MAY 1989

SVALBARD RECS

HAFNAFIRIDI Í MAI 1989
ARNAHRAUNI 47, 651412

PLATA - VIDBYGGING

Lysimachia quadrangularis Rott.