


GRUNNMVÚÐ 1:50


SKÝRINGAR

ALLT TIMBUR SKAL VERA HEILT OG GALLALAUST EFNÍ Í GRIND MA VERA T.D. ÚR STEVPUMÓTUM KLÆDNING A PAKI SE 1" BORD NEGLA SKAL ÞAKKLÆDNI. 1"x6" MED 3 STK 3" GALV SAUM Í HVERJA SPERRU SAMSKYFTI Í KLÆDNINGU SKULU EKKI VERA FLEIRI EN TVÖ SAMAN A SPERRU JÄRN A PAKI SKAL NEGLT SKV. FYRMÆLUM FRAMLEIÐANDA ALLAR FESTINGAR OG FESTI JÄRNÍ VEGGGRIND OG PAKI SKULU VERA GALVANISERADAR EÐA A ANJAN HATT TRYGGILEGA RYÐVARDAR


KVISTAR AD GRANUHUSI HLIDAR AD NESTA HUSI OG OFANA KVISTA UEST BRANDVEGG SKAL KLÆÐA MED ASBESTI UNDIR JÄRNPLÖTUR

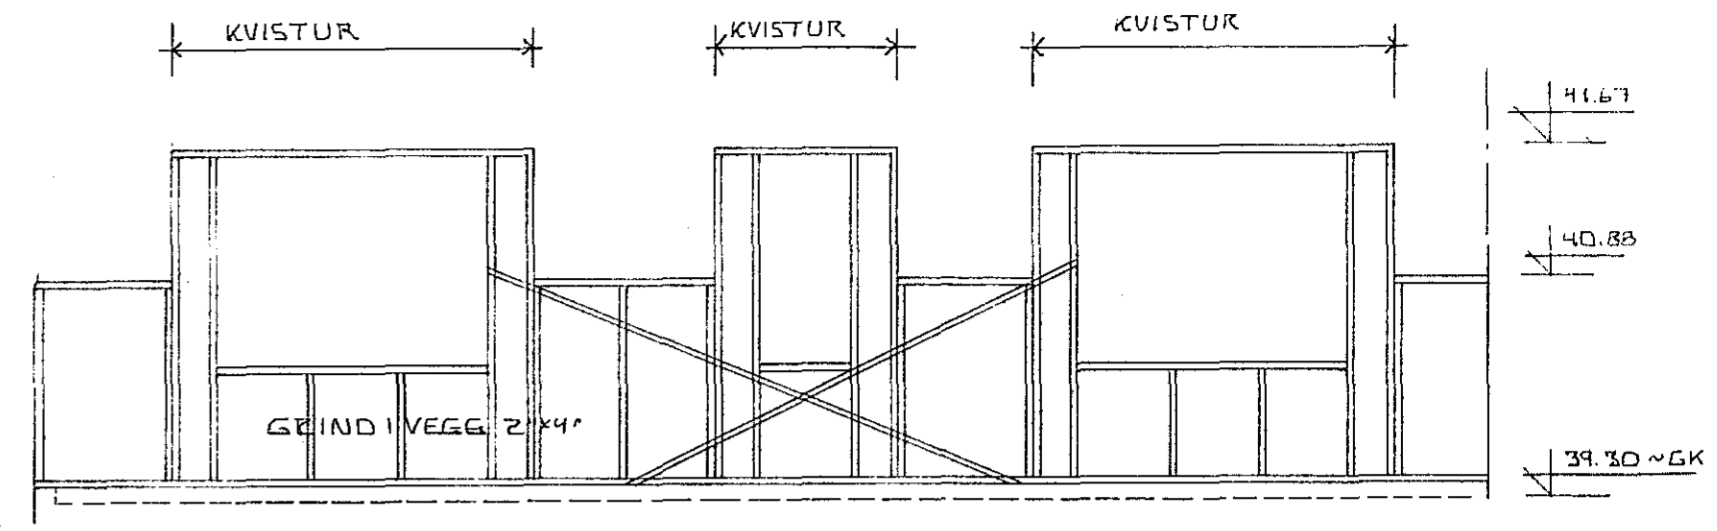


SNID C-C 1:50

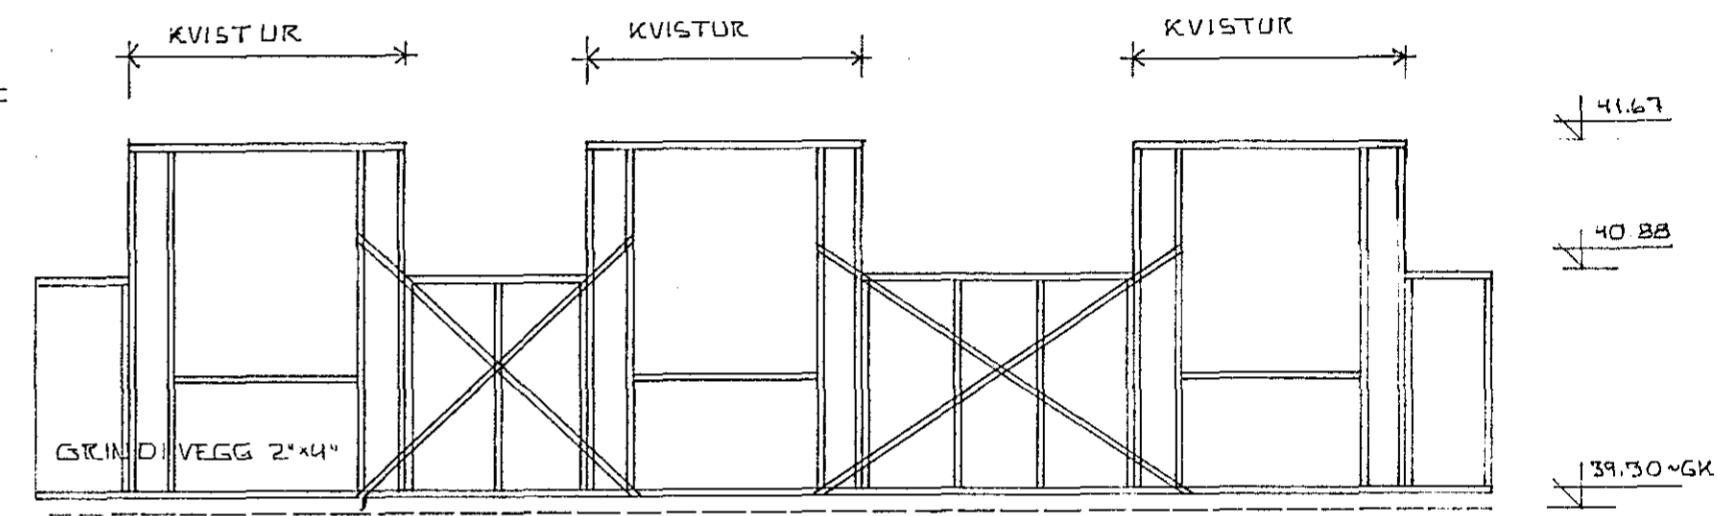

SNID A-A 1:50

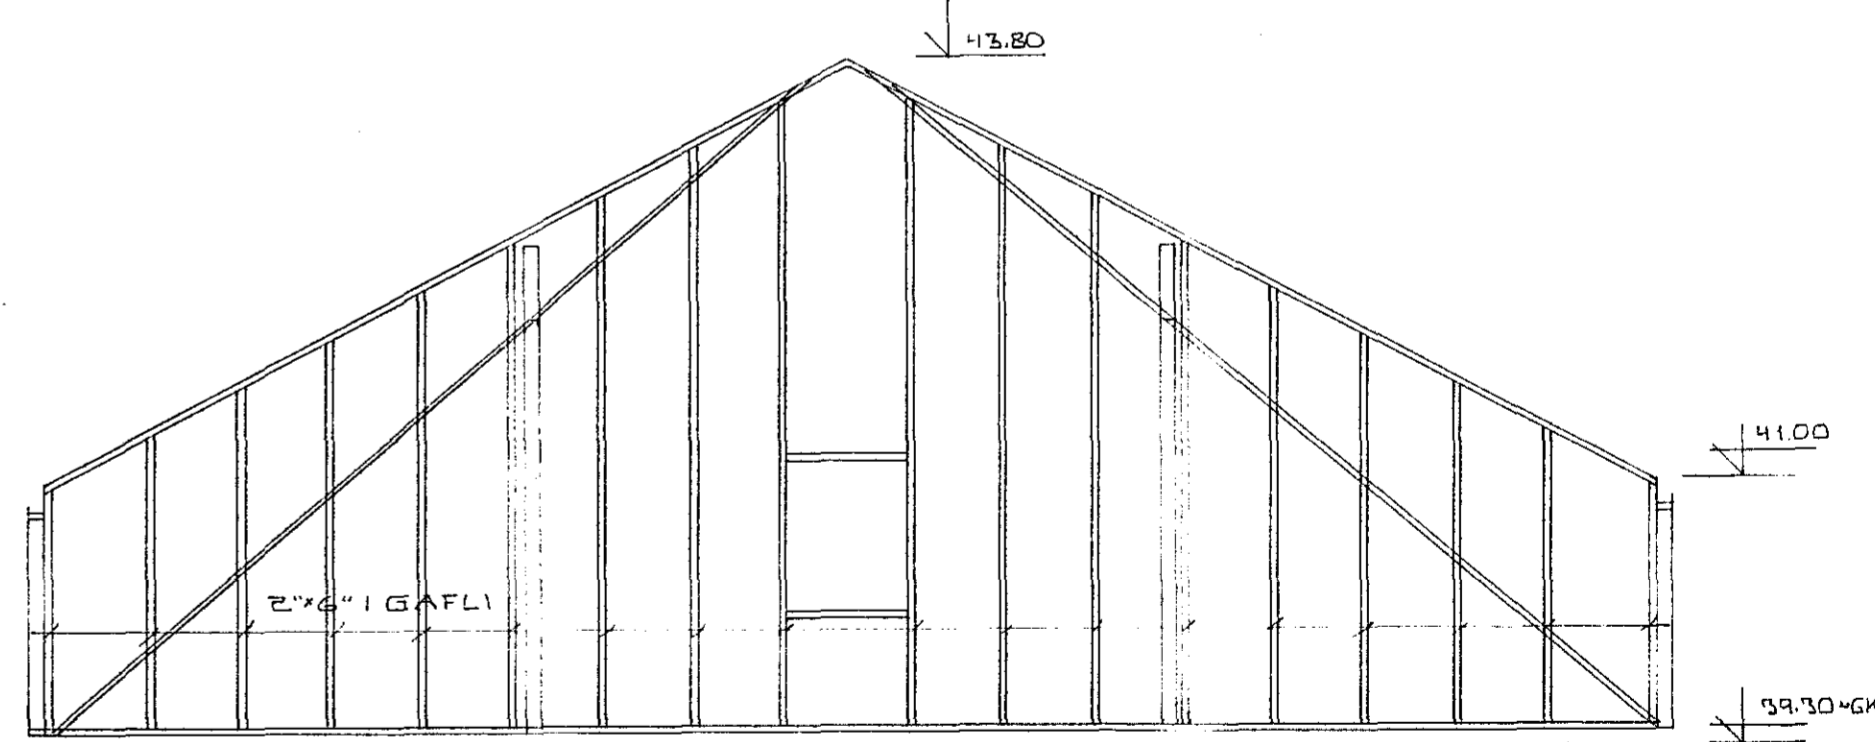

SNID B-B 1:50

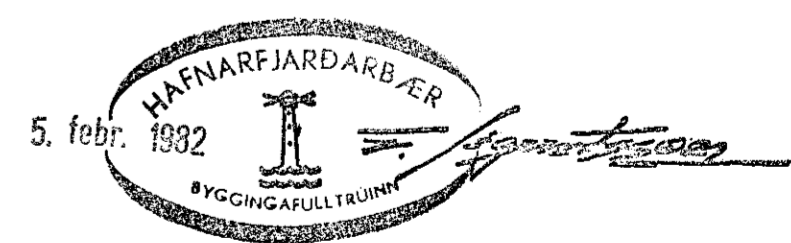

13. JAN 1982 SF BRANDKLÆDNING

STEKKJARHVAMMUR 11 HAFNARFIRÐI	DAGS. 02/19
	REIKN. Sig
ÞAKVIÐIR OG VEGGGRINDUR	TEIKN. [Signature]
	VERK NR. 8137
SIGURÐUR ÞORLEIFSSON TEKNIFRÆÐINGUR F.T.F.I.	TEIKN. NR. 05
STRANDGÖTU 11 HAFNARFIRÐI SIMI 54751	